



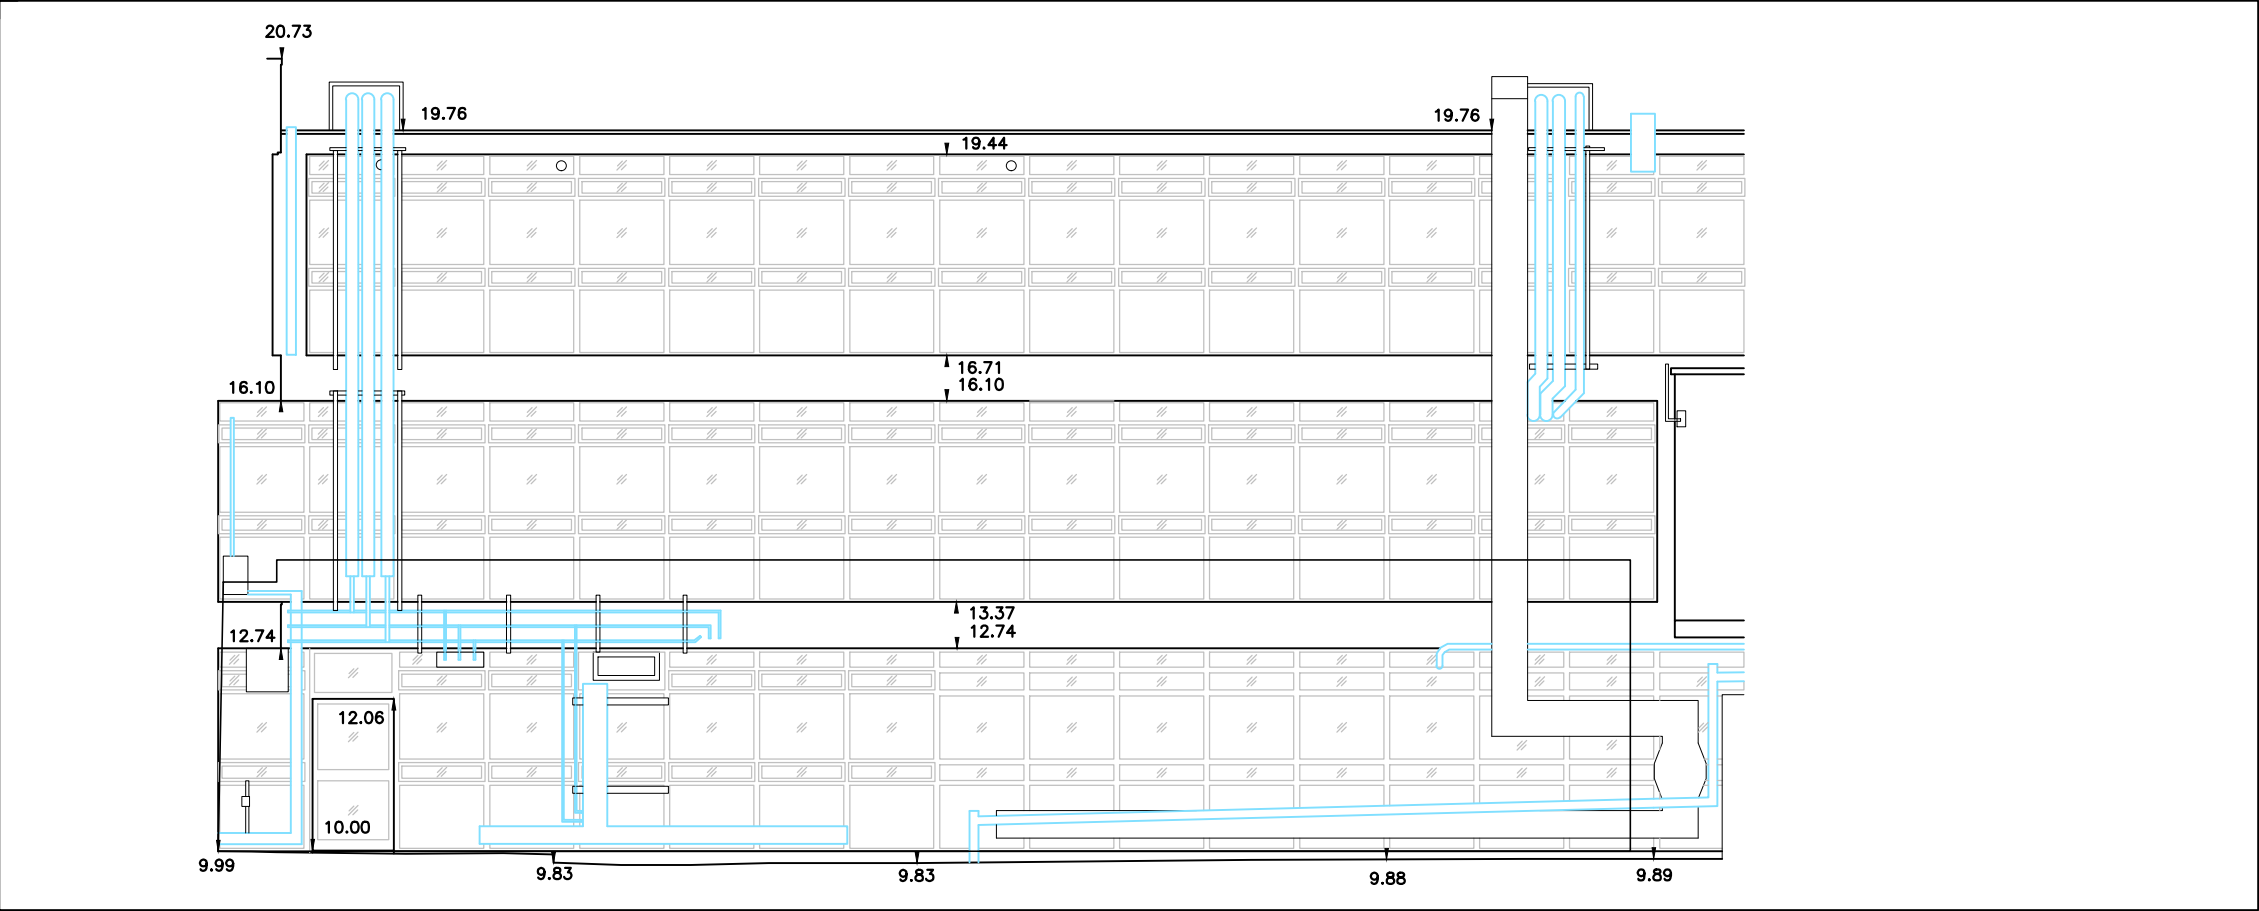


01 Existing West Elevation
(02)001 1:100 @ A3

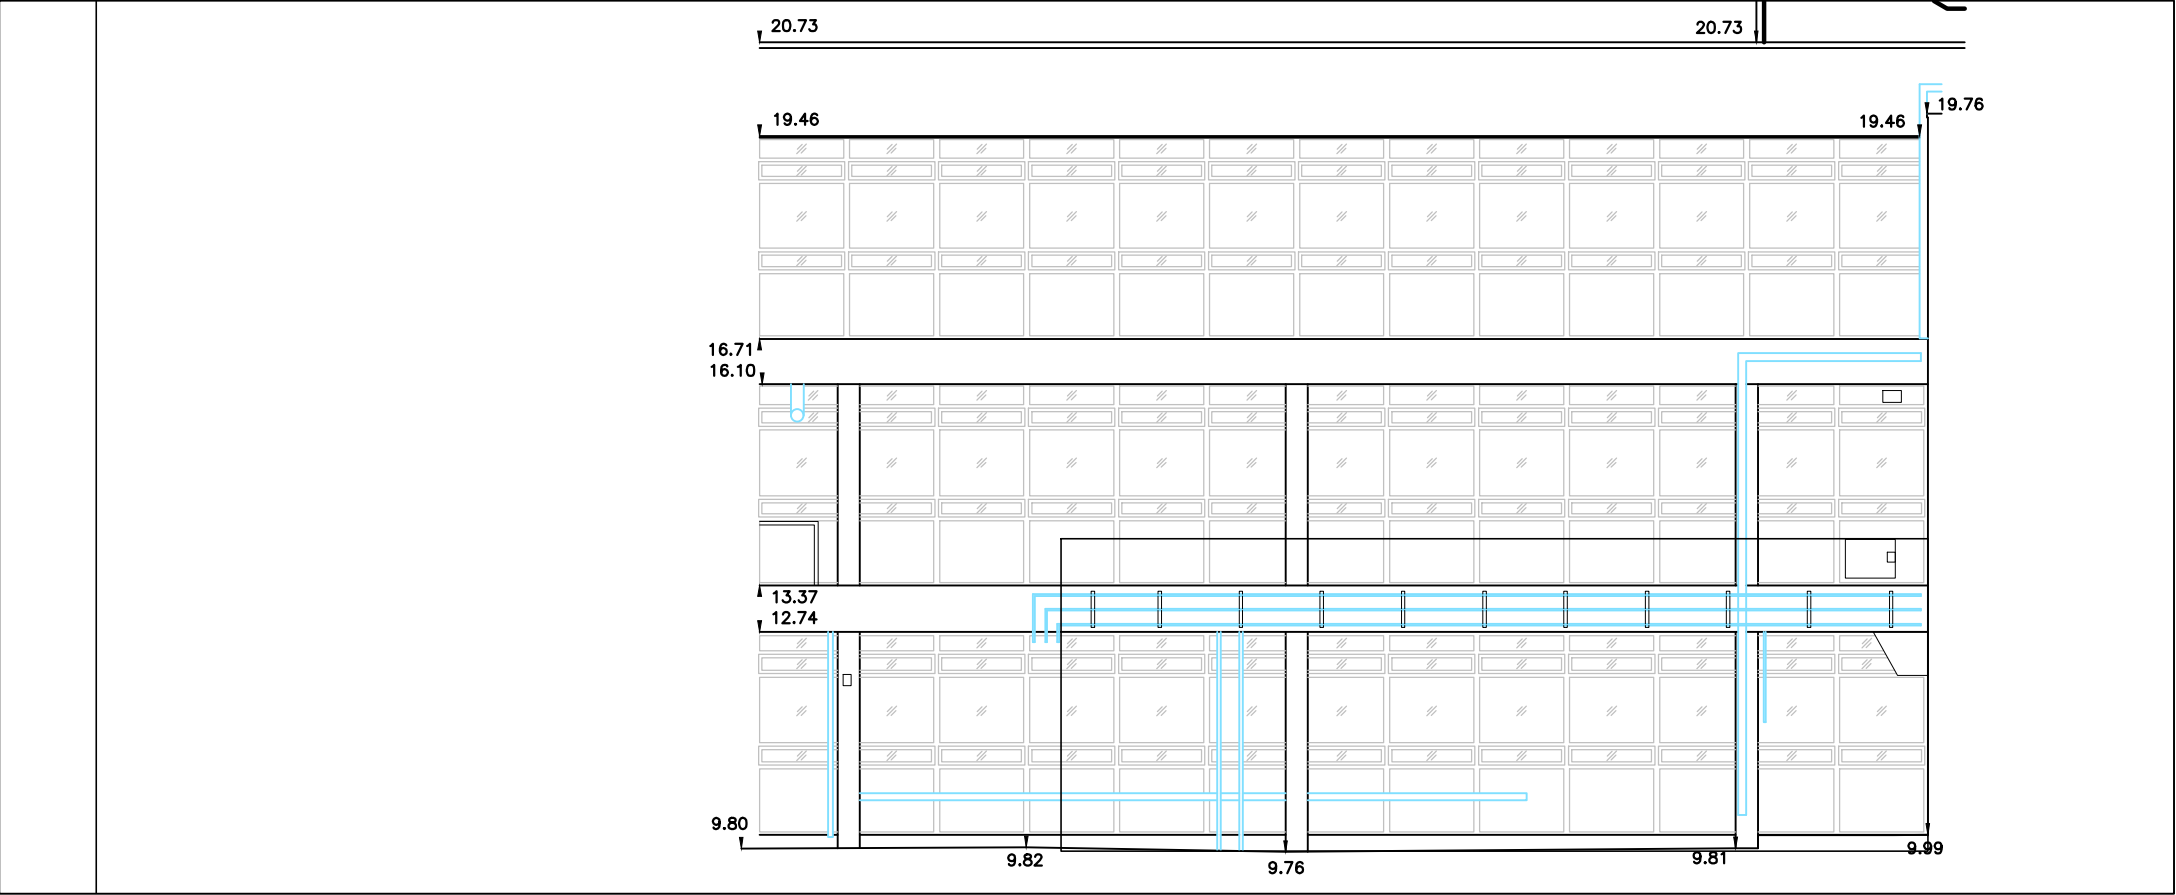

02 Existing South Elevation
(02)001 1:100 @ A3


THIS DRAWING IS PROTECTED BY COPYRIGHT - FIGURED DIMENSIONS ONLY TO BE TAKEN FROM THIS DRAWING. DIMENSIONS TO BE CHECKED ON SITE AND ANY DISCREPANCIES REPORTED TO THE ARCHITECT IMMEDIATELY.				
PURPOSE OF ISSUE: (I)Info/Comment (S)Sign Off (P)Planning (B)Building Control (T)Tender (C)Construction (F)Final Revision				
Rev	Rev Date	Revision Description	Drawn/Checked	Purpose of Issue
/	27/02/2025	Issued for Planning	ZA/YC	P

Key Plan:

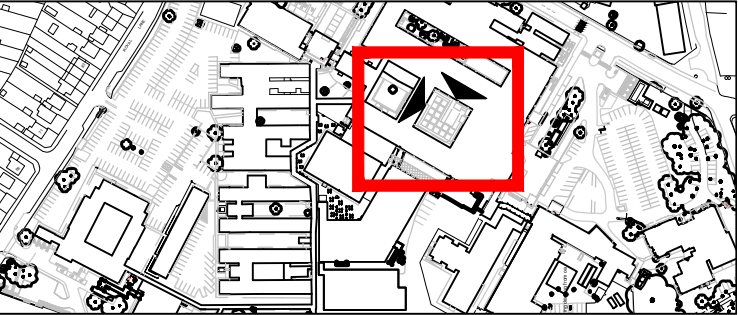

- Notes :
1. This drawing is based upon record drawings provided by the Trust.
 2. All levels refer to FFL levels
 3. This drawing is to be read in conjunction with the GA plans.

- Legend :
- Adjoining properties

 

FOR PLANNING		24020	(02)001	/
Existing External Elevations		JOB NUMBER	DRAWING NUMBER	REV
The Hillingdon Hospital NHS FT		Feb 2025	1:100@A3	
Decants-Ph4 Diabetics		DATE	SCALE	

Ansell & Bailey Ltd Chartered Architects 99-101 Farringdon Road London EC1R 3BN 020 7387 0141 architects@ansellandbailey.com

ANSELL + BAILEY