




PROPOSED FRONT ELEVATIONS
SCALE 1:100

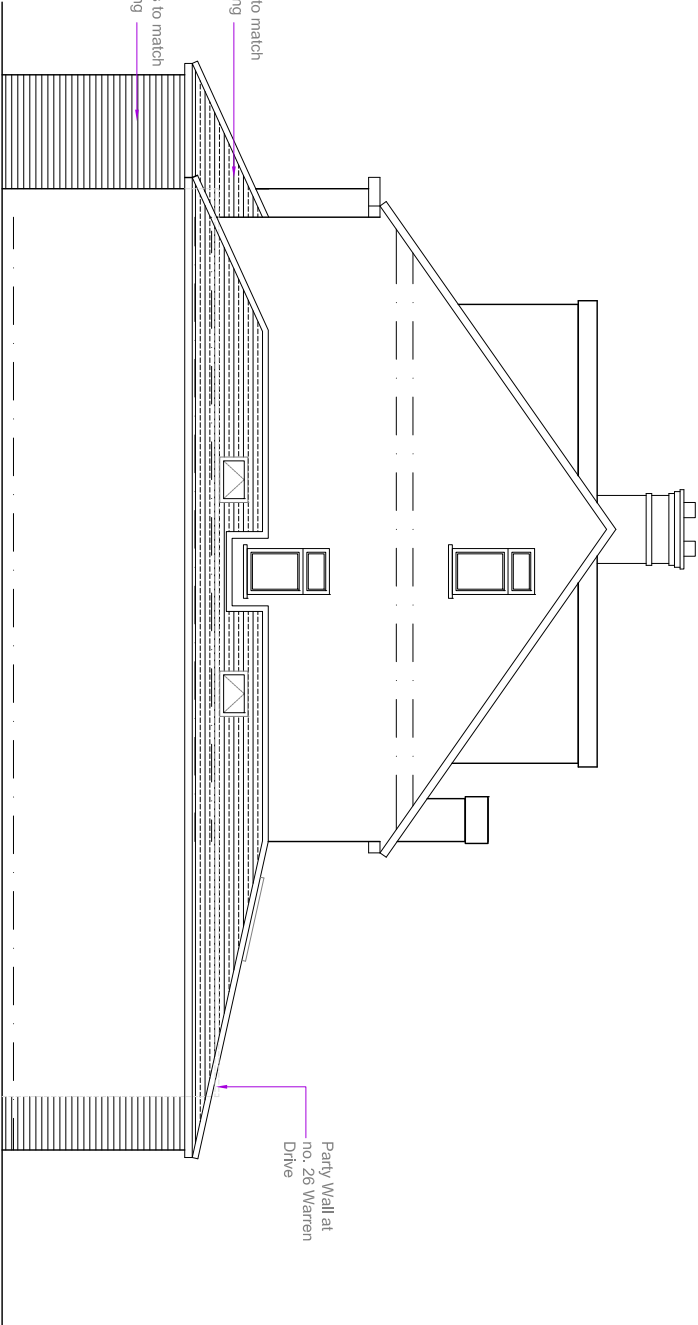

PROPOSED SIDE ELEVATION (VIEW FROM NO. 26)
SCALE 1:100

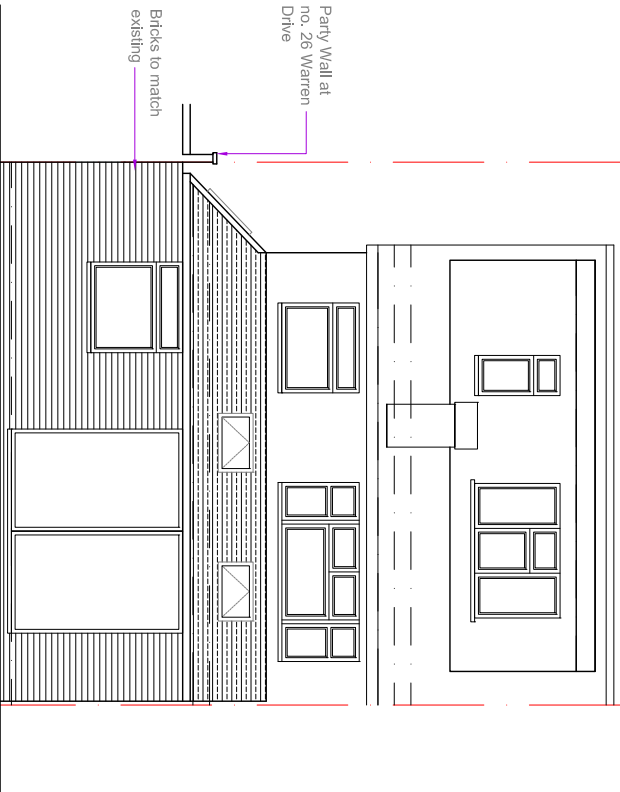

PROPOSED REAR ELEVATIONS
SCALE 1:100

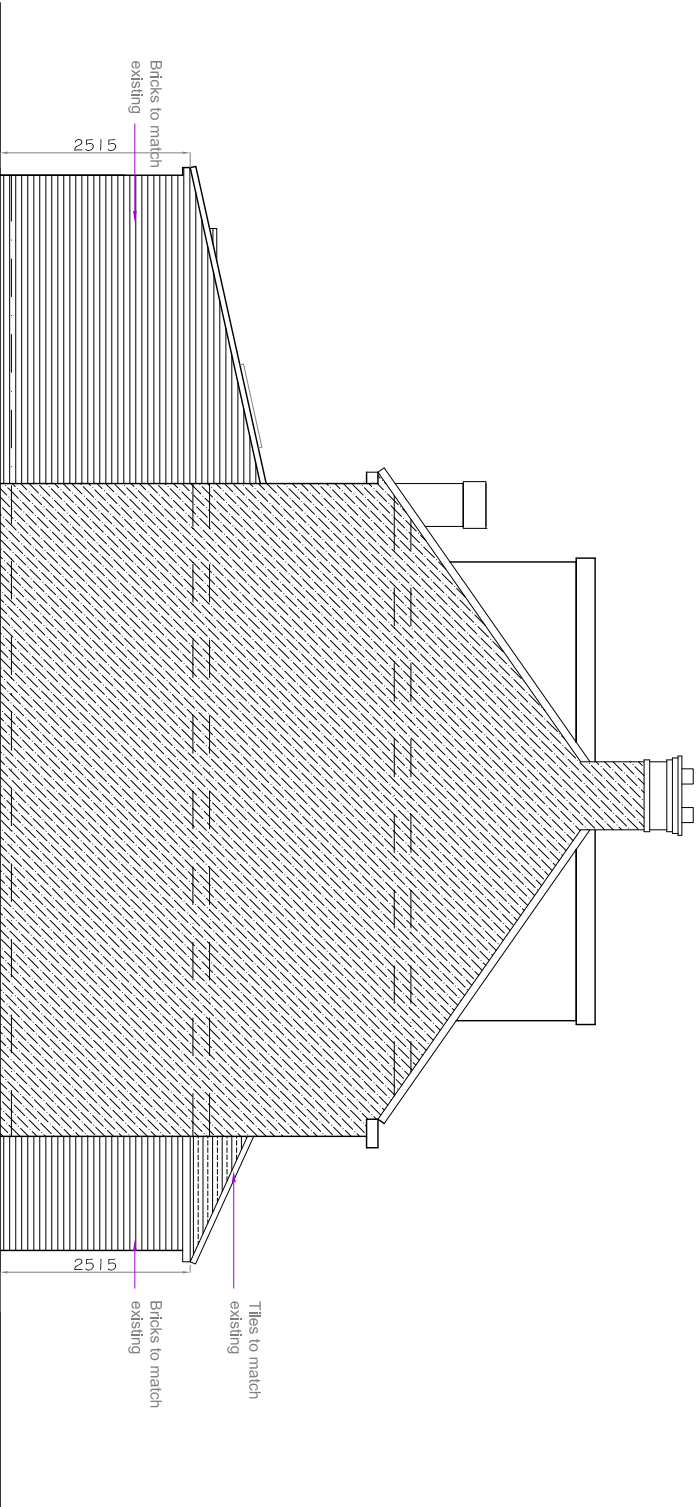

PROPOSED SIDE ELEVATION (VIEW FROM NO. 22)
SCALE 1:100

GENERAL NOTES		PROJECT		DRAWING TITLE	
All dimensions, levels, sizes, positions and locations of particulars as indicated on drawings are to be verified by the appointed Contractor on site prior to engaging in works.		24 WARREN DRIVE RUISLIP HA4 9RD		PROPOSED ELEVATIONS	
Any discrepancies must be reported to the Architect/Surveyor/Engineer or responsible persons immediately.		DATE		DRAWN BY	
No dimension to be scaled from the drawings for construction purposes unless otherwise indicated. All work is to comply with current Building Regulations.		26.02.2024		DS	
		SCALE		CHECKED BY	
		1:100@A3		DS	
		DRAWING NO.		REVISION	
		SD2404(P)04			