

FOR CONSTRUCTION PURPOSES DO NOT SCALE FROM THIS DRAWING.
ALL DIMENSIONS TO BE CHECKED ON SITE. ANY DISCREPANCIES MUST BE
REPORTED TO THE ARCHITECT FOR VERIFICATION PRIOR TO
COMMENCEMENT OF THE EFFECTED WORKS. IF IN DOUBT ASK. THIS
DRAWING IS COPYRIGHT.

Rev No	Date	Revision note
--------	------	---------------

Rev 12th Nov '24 Preliminary issue.

A

B

C

D

E

F

A


B

C

D

E

F

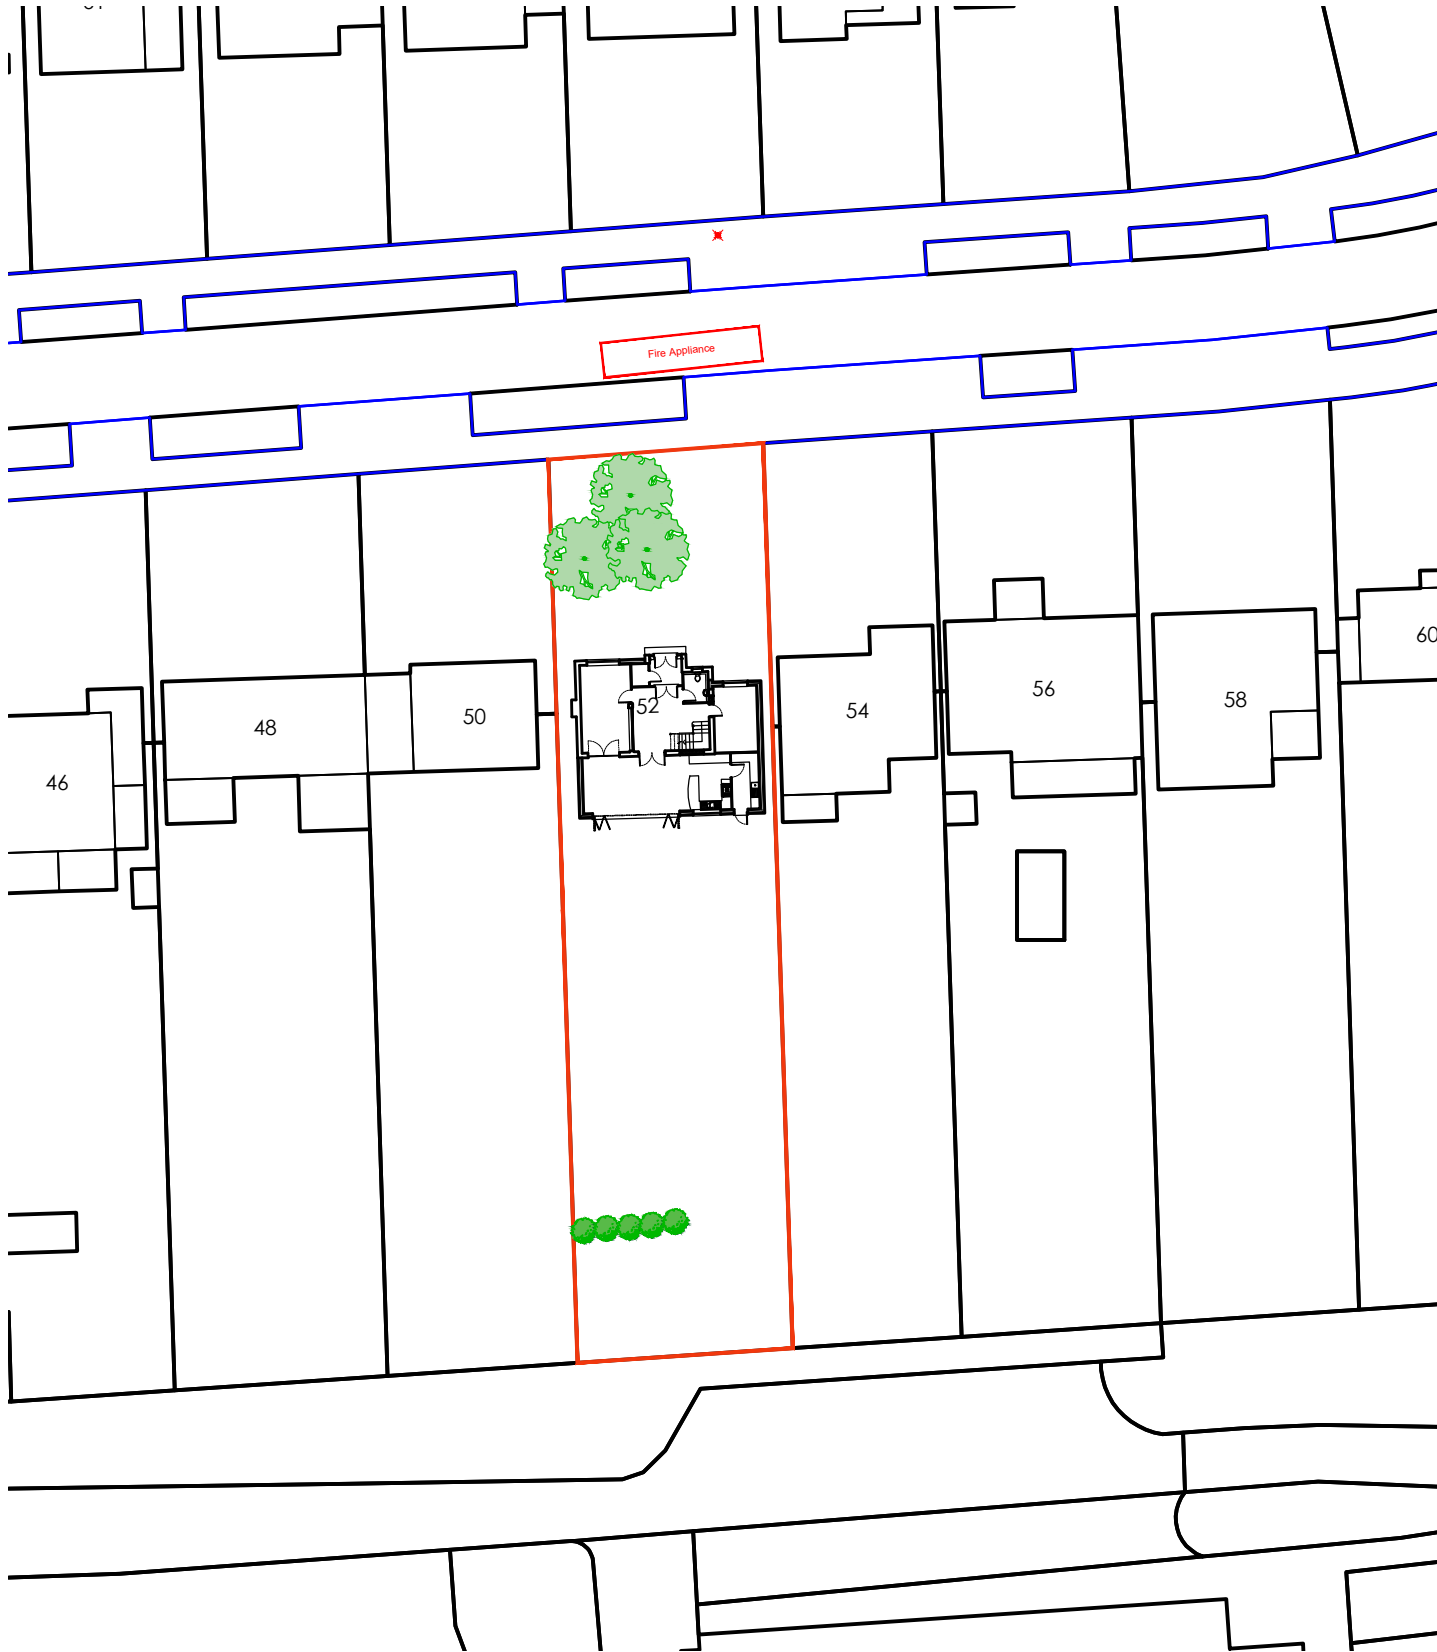

Site plan



Assembly Point




Fire escape route



Fire rated escape route

SCALE - METRES

 

SCALE - FEET

JOB TITLE

52 WARREN ROAD
ICKENHAM
LONDON
UB10 8AD

DRG TITLE

Site plan

SCALE @ A3

1:500 @ A3

DATE

Nov '24

JOB NO.

10744

DRG NO.

101

REV

Rev

jpb
architects

B R O O K H O U S E
54A COWLEY MILL ROAD
UXBRIDGE UB8 2FX

TEL : (01895) 272 446
FAX : (01895) 272 483
EMAIL : admin@jpbarchitects.co.uk