


STREET VIEW


SCALE 1:100

0m 5m

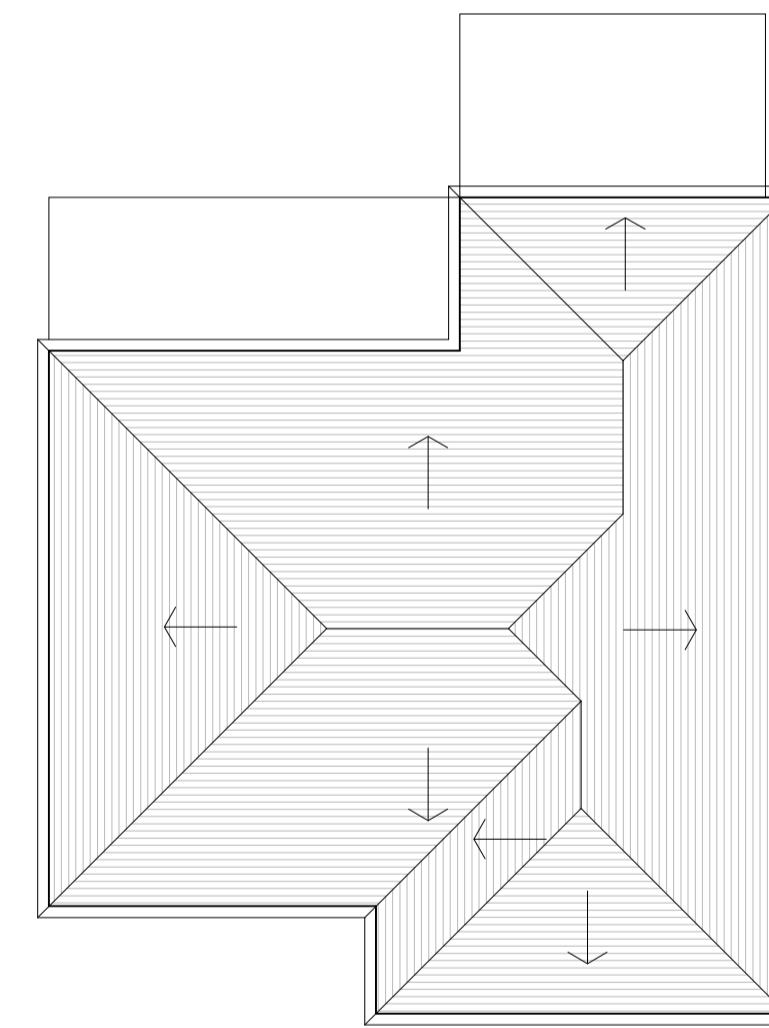

EXISTING ROOF PLAN

SCALE 1:100

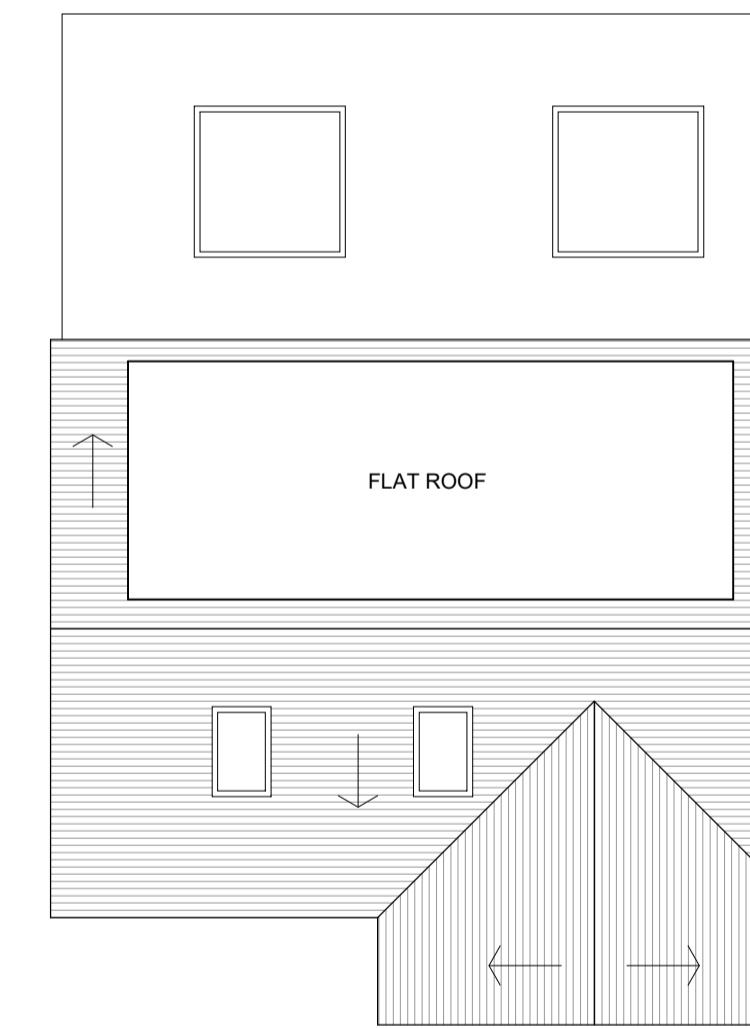

PROPOSED ROOF PLAN

SCALE 1:100

0m 5m

NOTES

© SK Design consultants - THIS DRAWING AND DESIGN REMAINS THE COPYRIGHT AND INTELLECTUAL PROPERTY OF SK CONSULTANTS AND SHALL NOT BE COPIED IN ANY FORMAT WITHOUT APPROVAL.

THIS DRAWING IS TO BE READ IN CONJUNCTION WITH ALL OTHER DRAWINGS AND DOCUMENTS PROVIDED. THE CONTRACTOR MUST CHECK ALL DIMENSIONS ON SITE BEFORE PLACING ORDERS FOR MATERIALS OR SHOP FABRICATIONS OR COMMENCING WORKS ON SITE. ANY DISCREPANCIES SHOULD BE NOTIFIED BEFORE PROCEEDING.

SK Design Consultants
22 Netley close
Caversham
Reading RG4 6SR
Tel : 07821111602

Client:
Mr Mayank Som Gupta

Project:
Single storey rear extension
and a loft conversion.
Location:
23 Lime Grove, RUISLIP, Middlesex, HA4 8RJ

Drawing Title:
ROOF PLANS AND A STREET CONTEXT

Date:
SEP 2025

Sheet Size:
A1

Drawn:
SK

Revision:
.
Drawing No:
P1667-04