



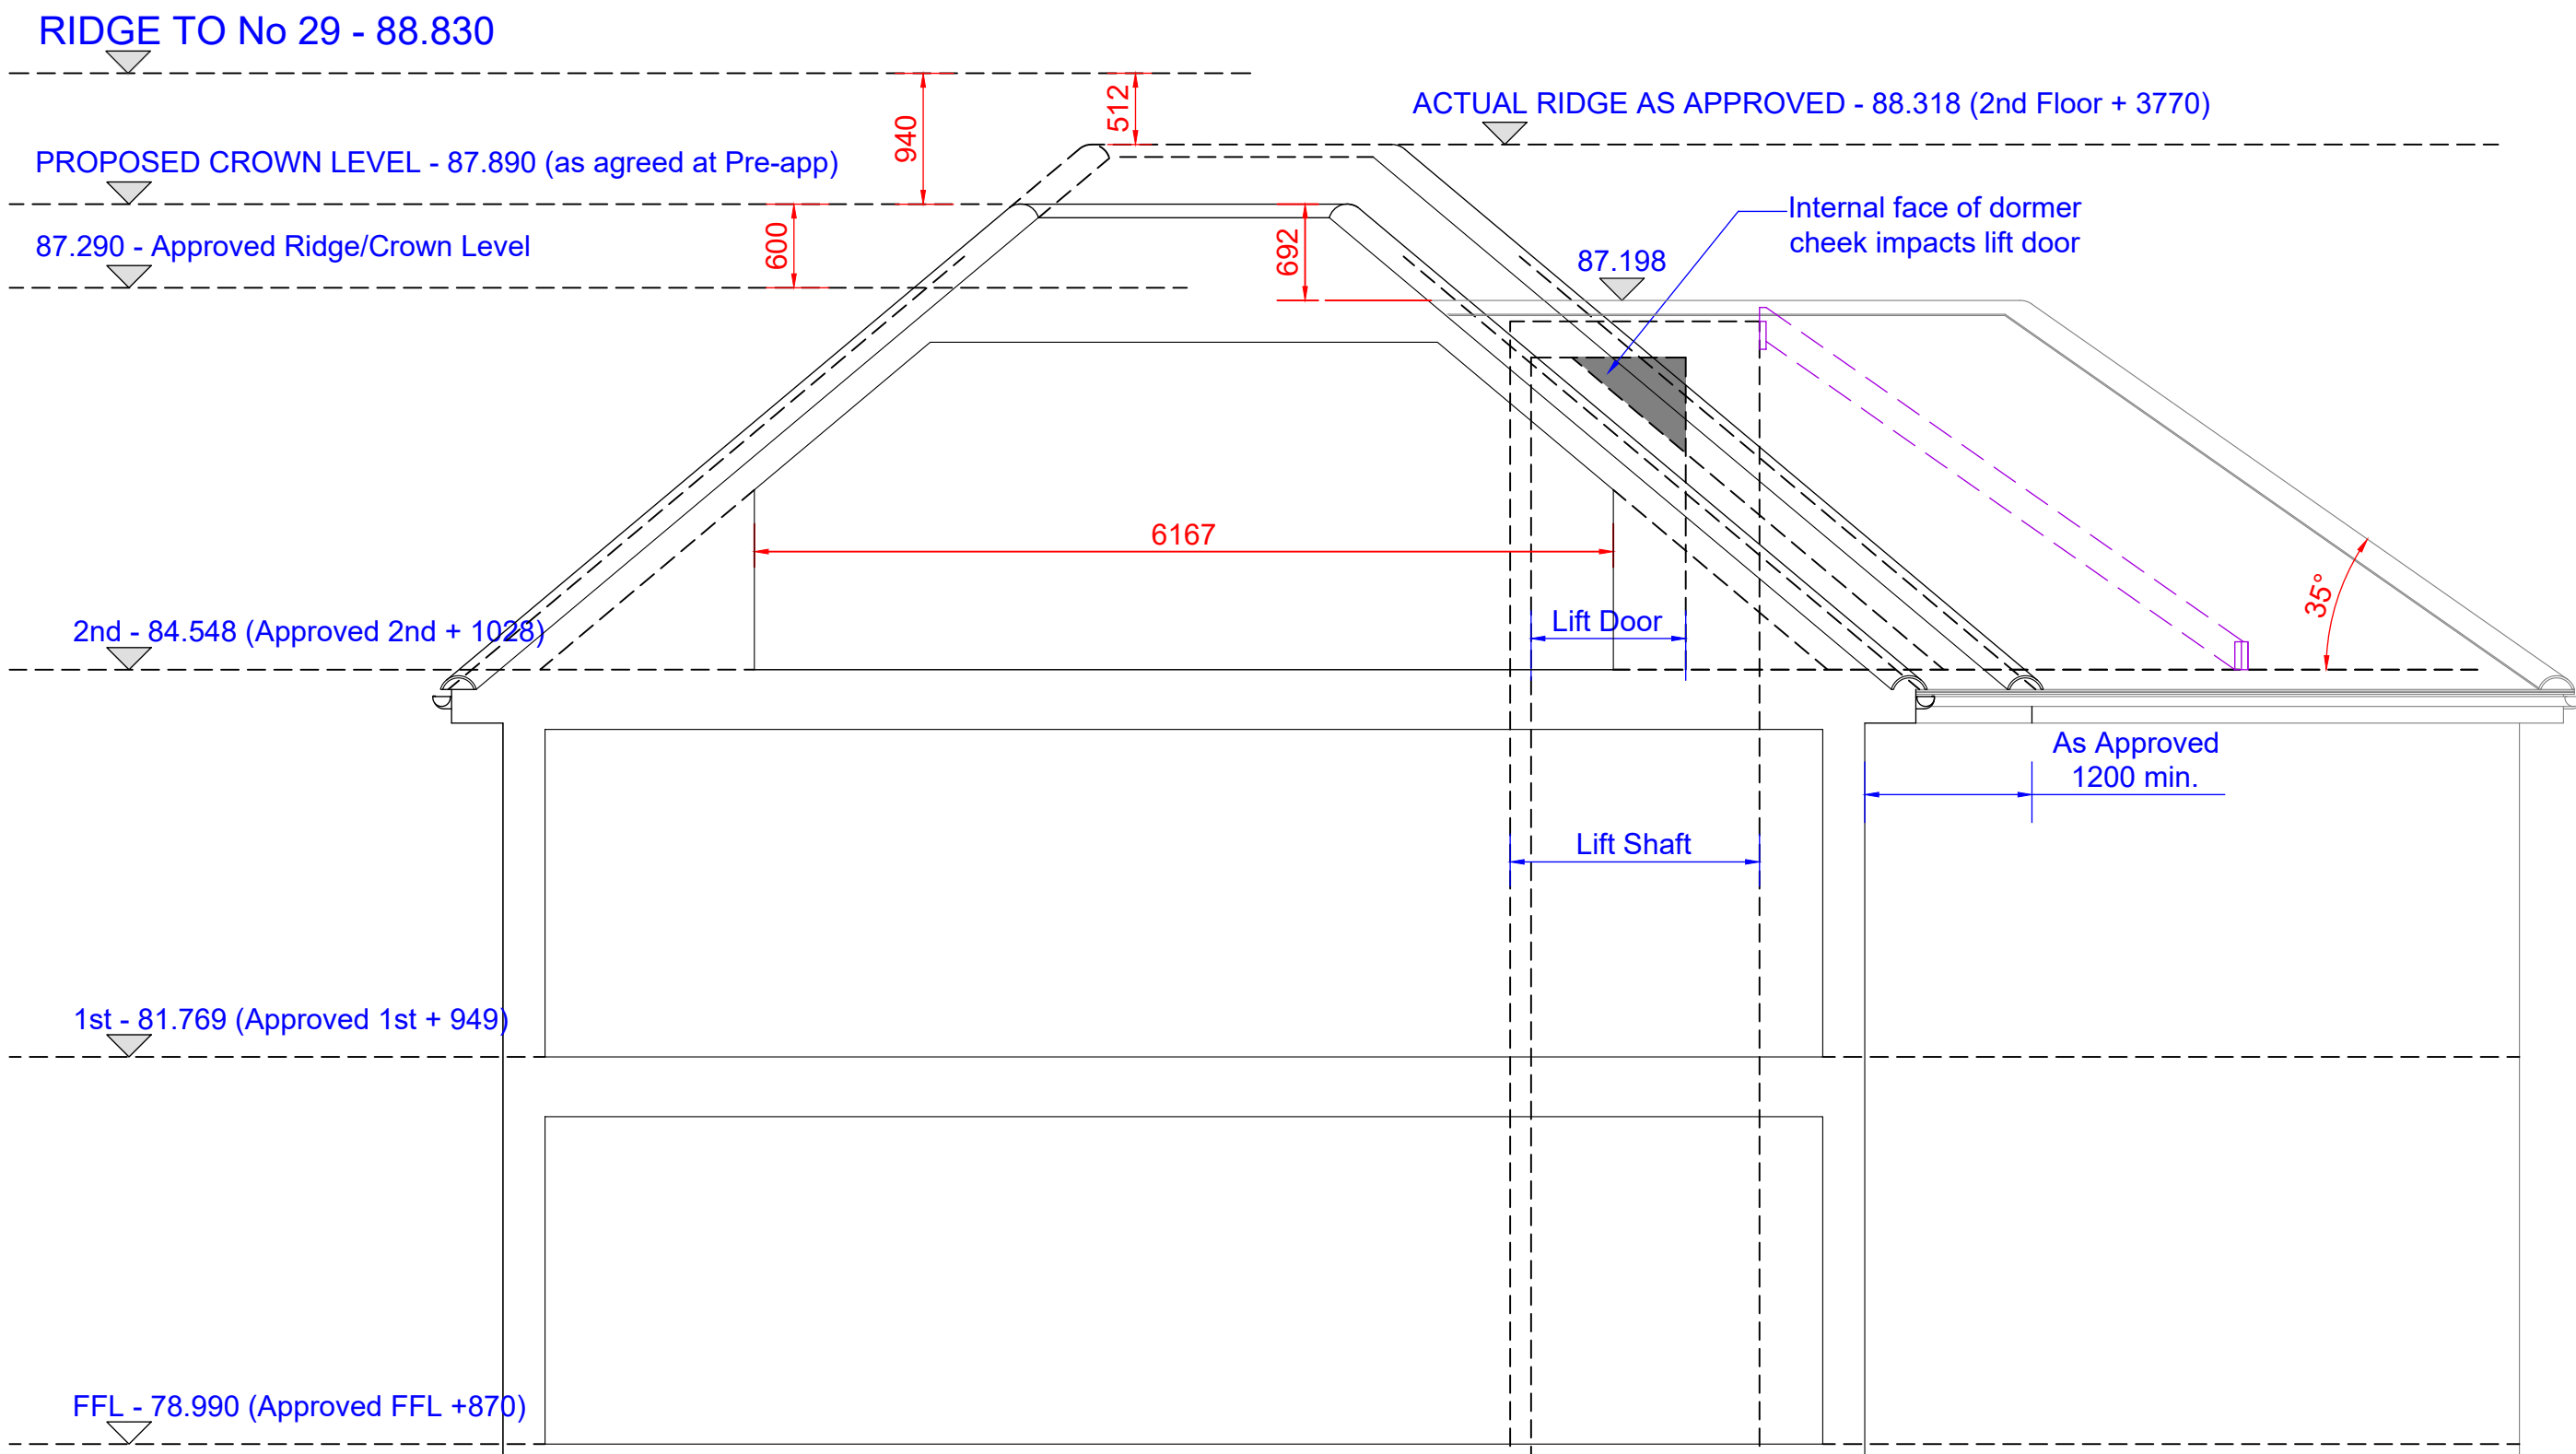


SECTION 1

Proposed Roof Amendments Required to avoid Conflict with Lift Door as Approved

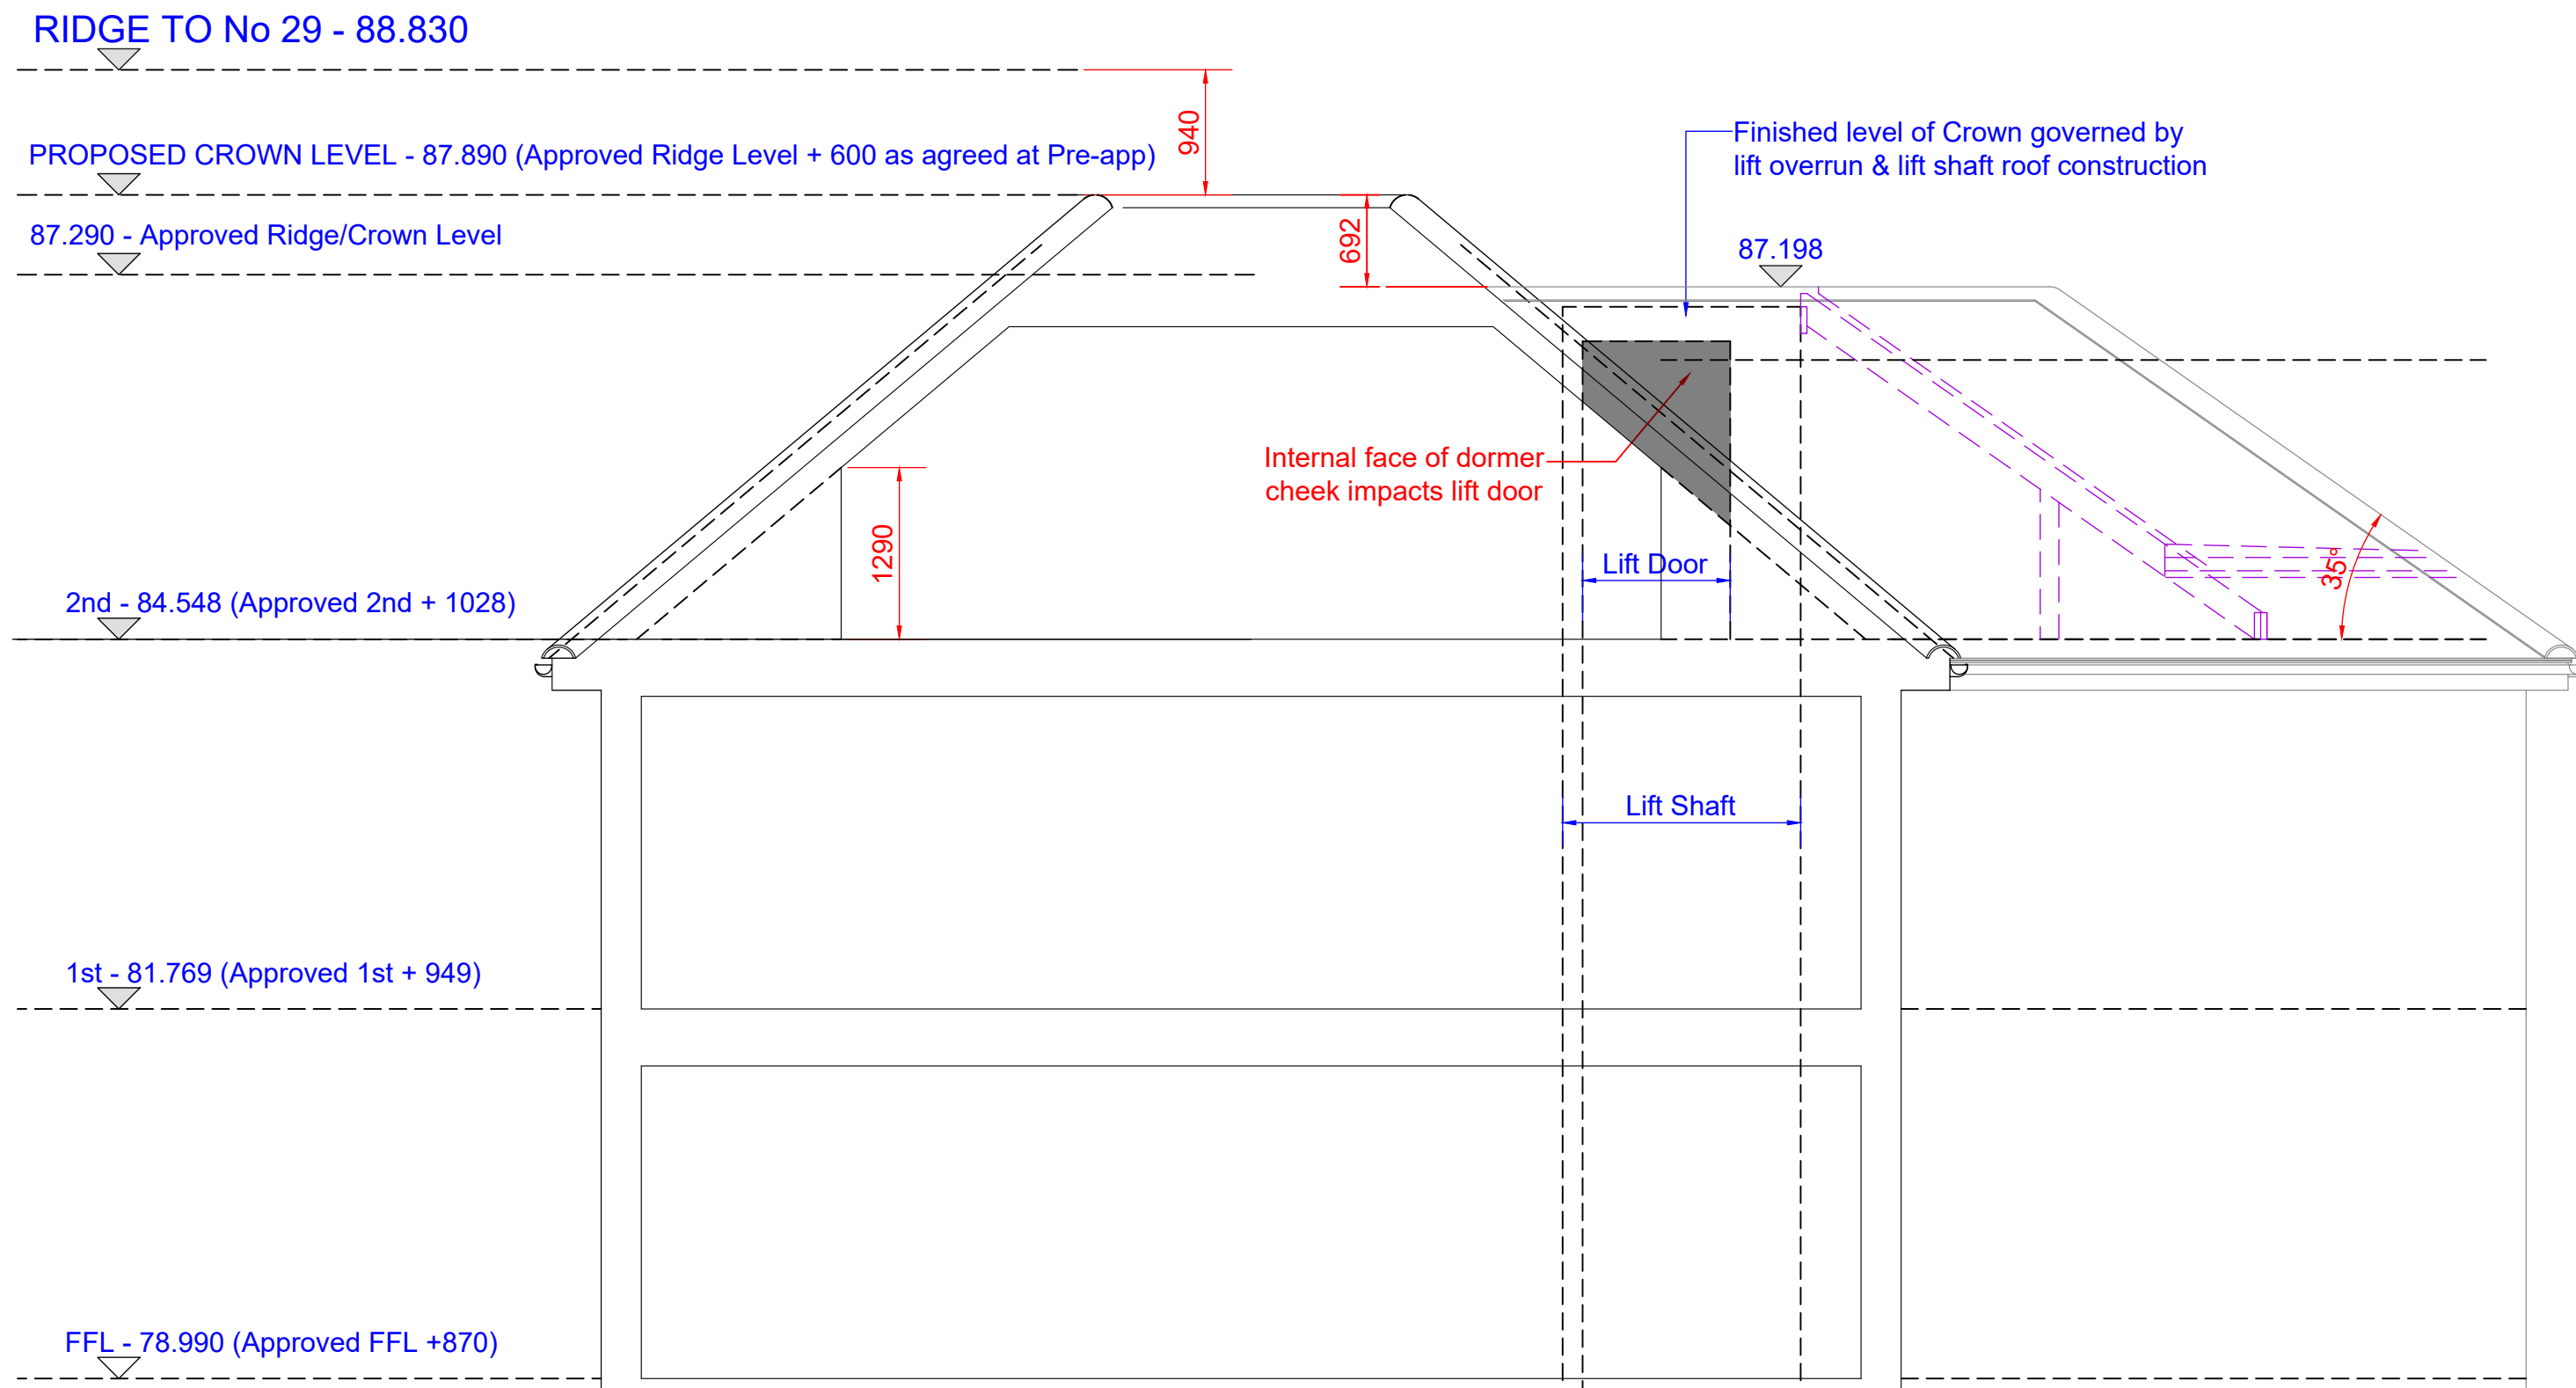


SECTION 2

Proposed Roof Amendments Required to avoid Conflict with Lift Door as LPA advice of 04.04.2022

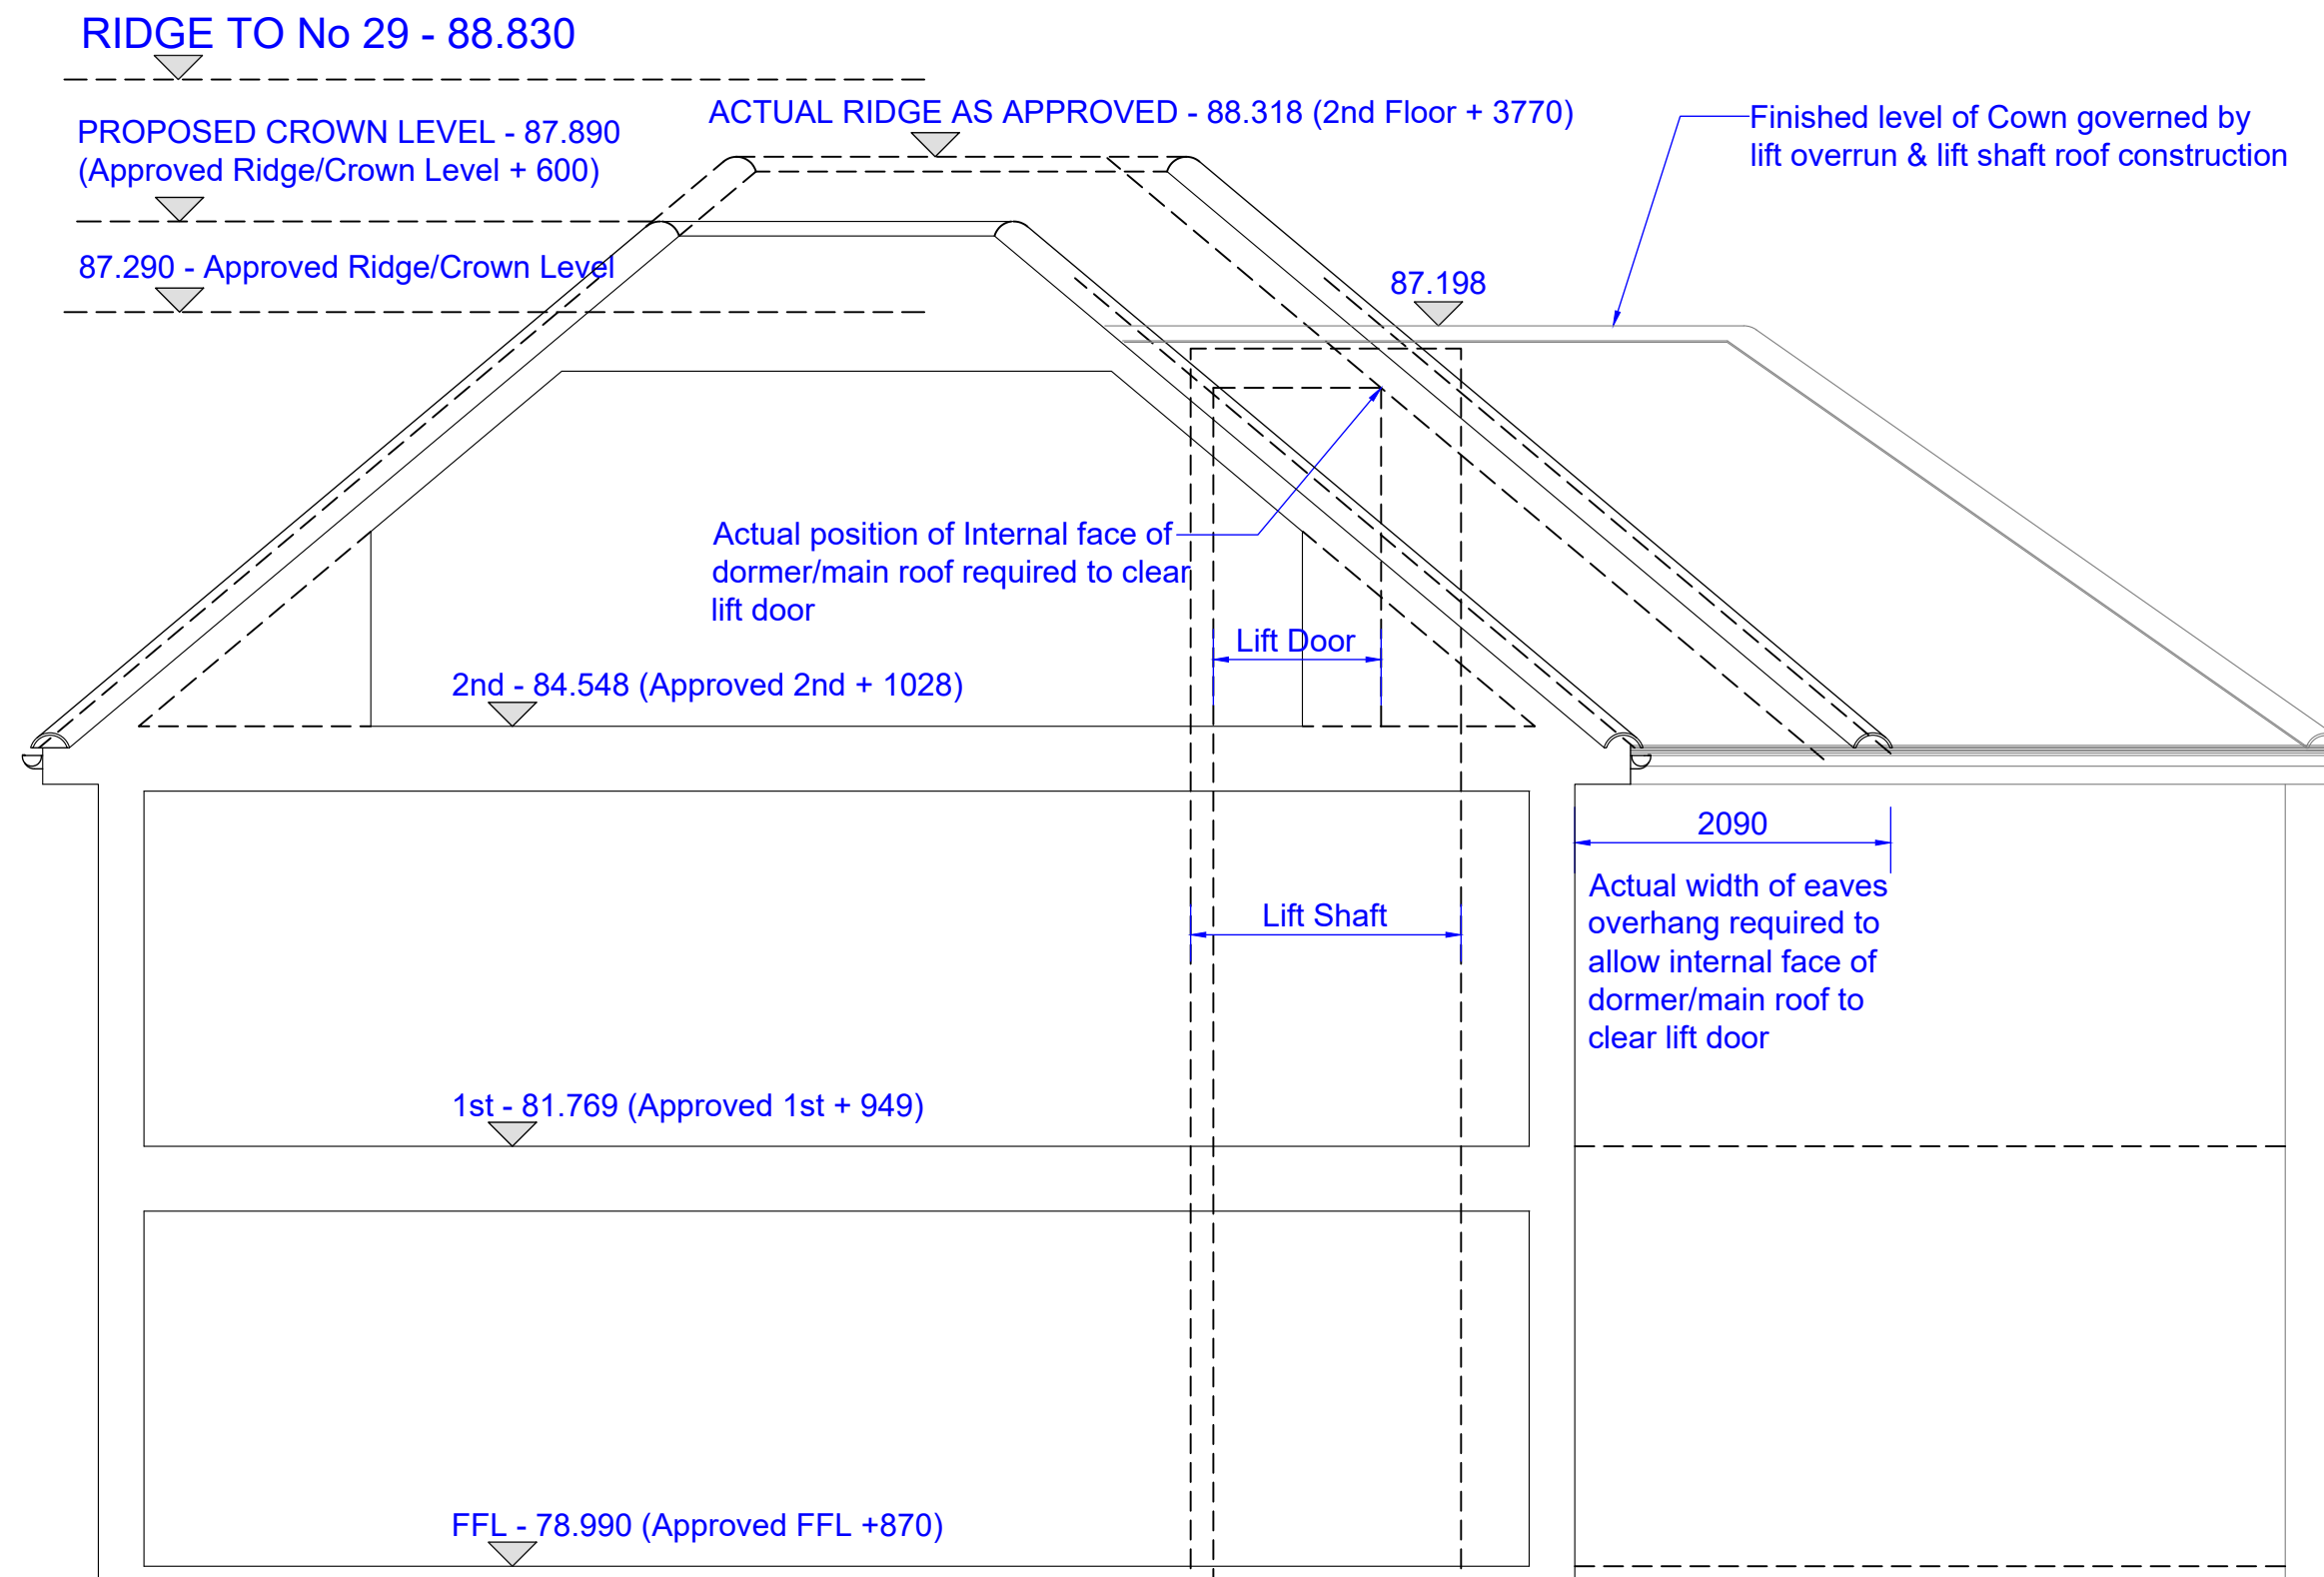


SECTION 3


Proposed Roof Amendments showing 2 m + eaves projection required to avoid Conflict with Lift Door

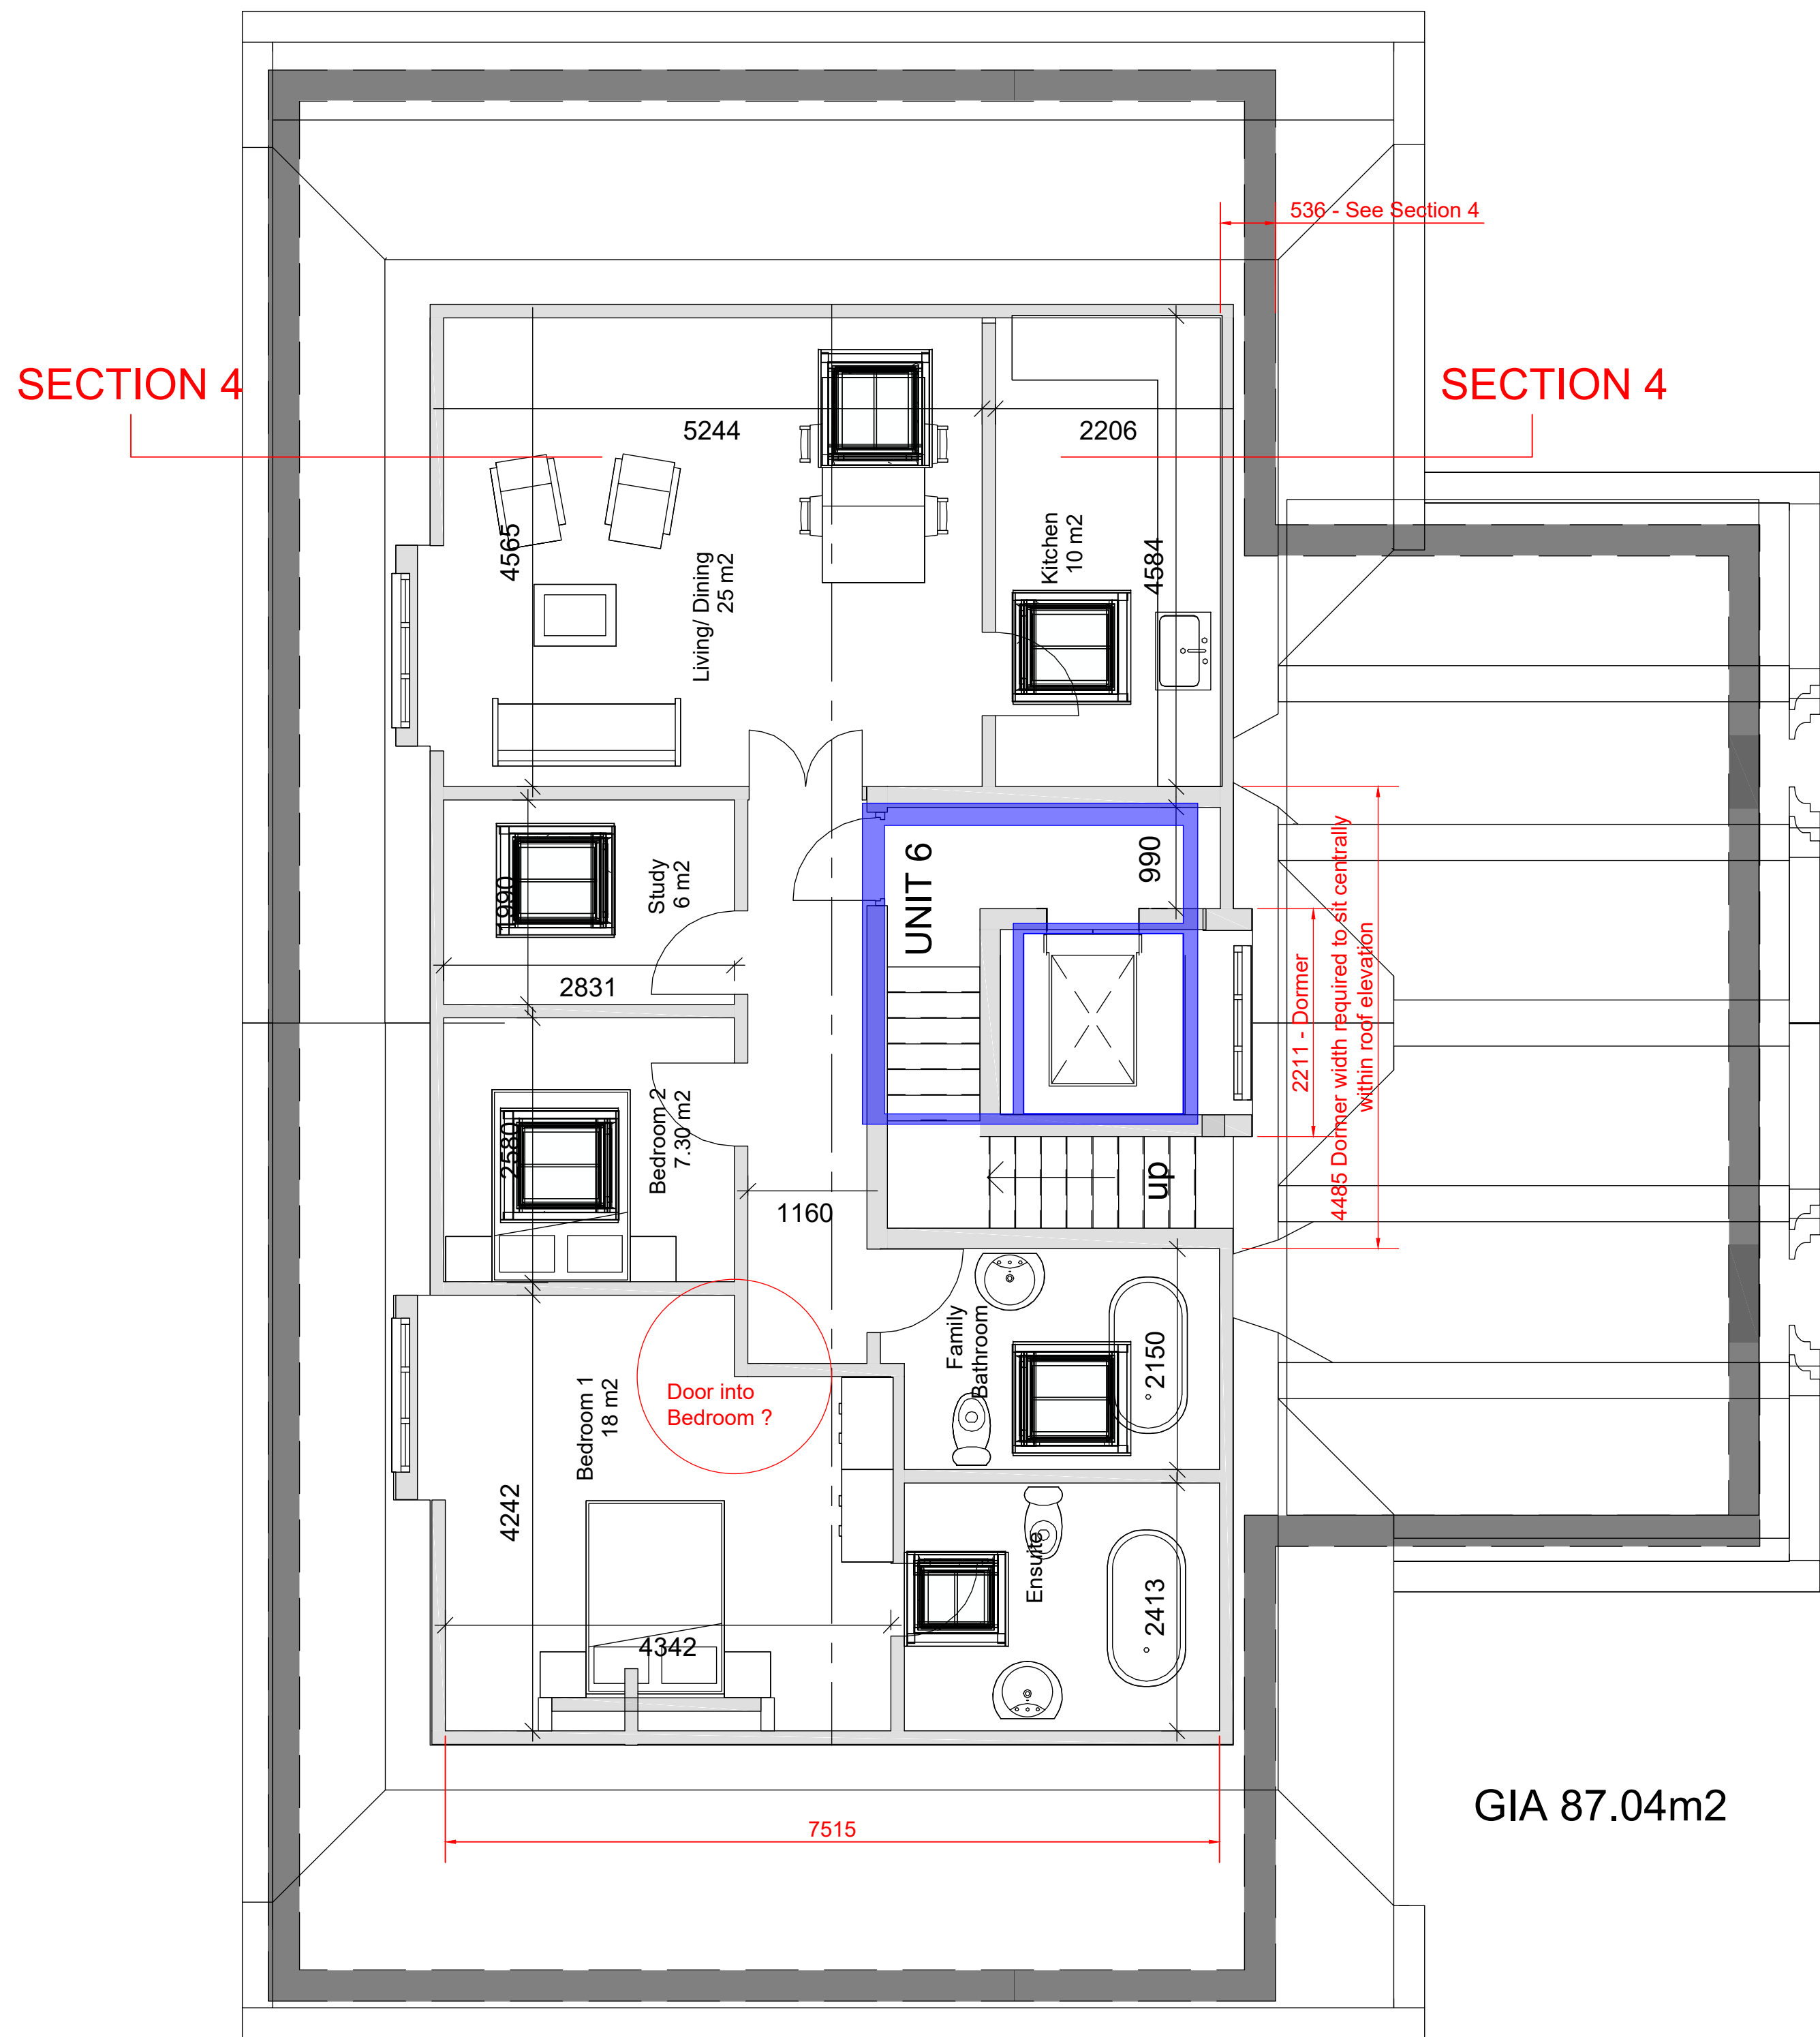

Second Floor Plan as Approved under 40711/APP/2018/4033

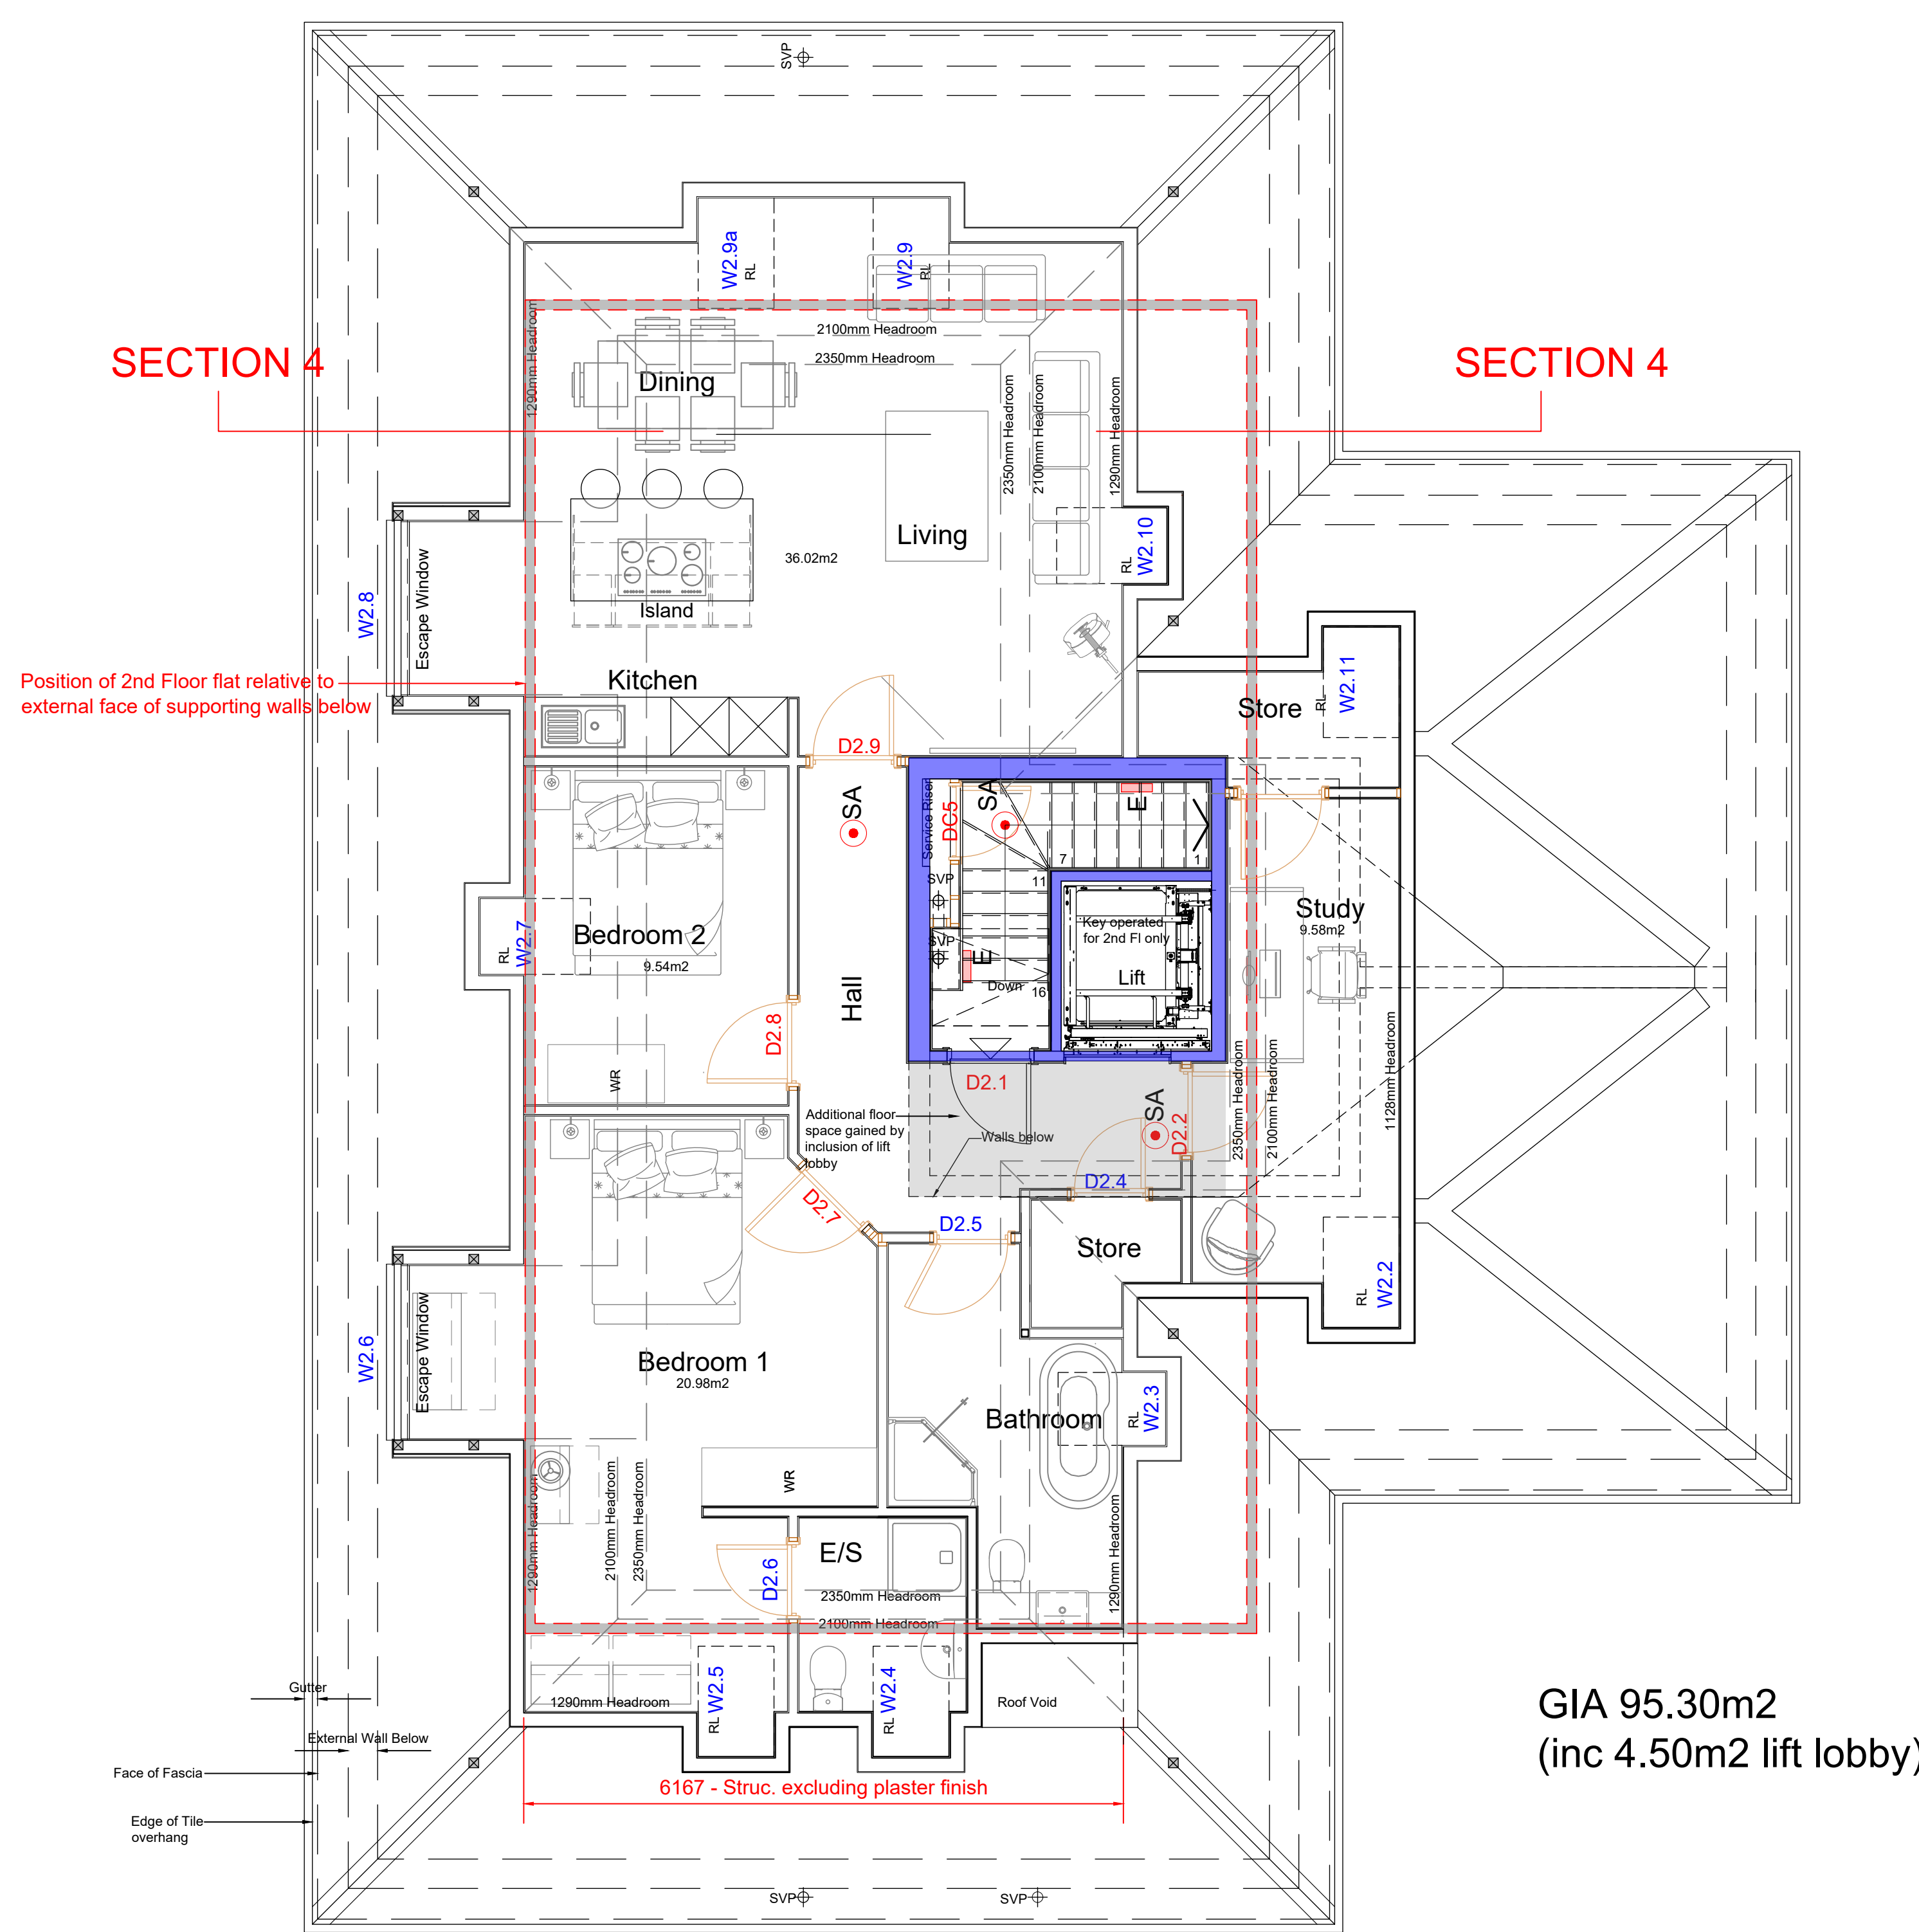

Revised Second Floor Plan

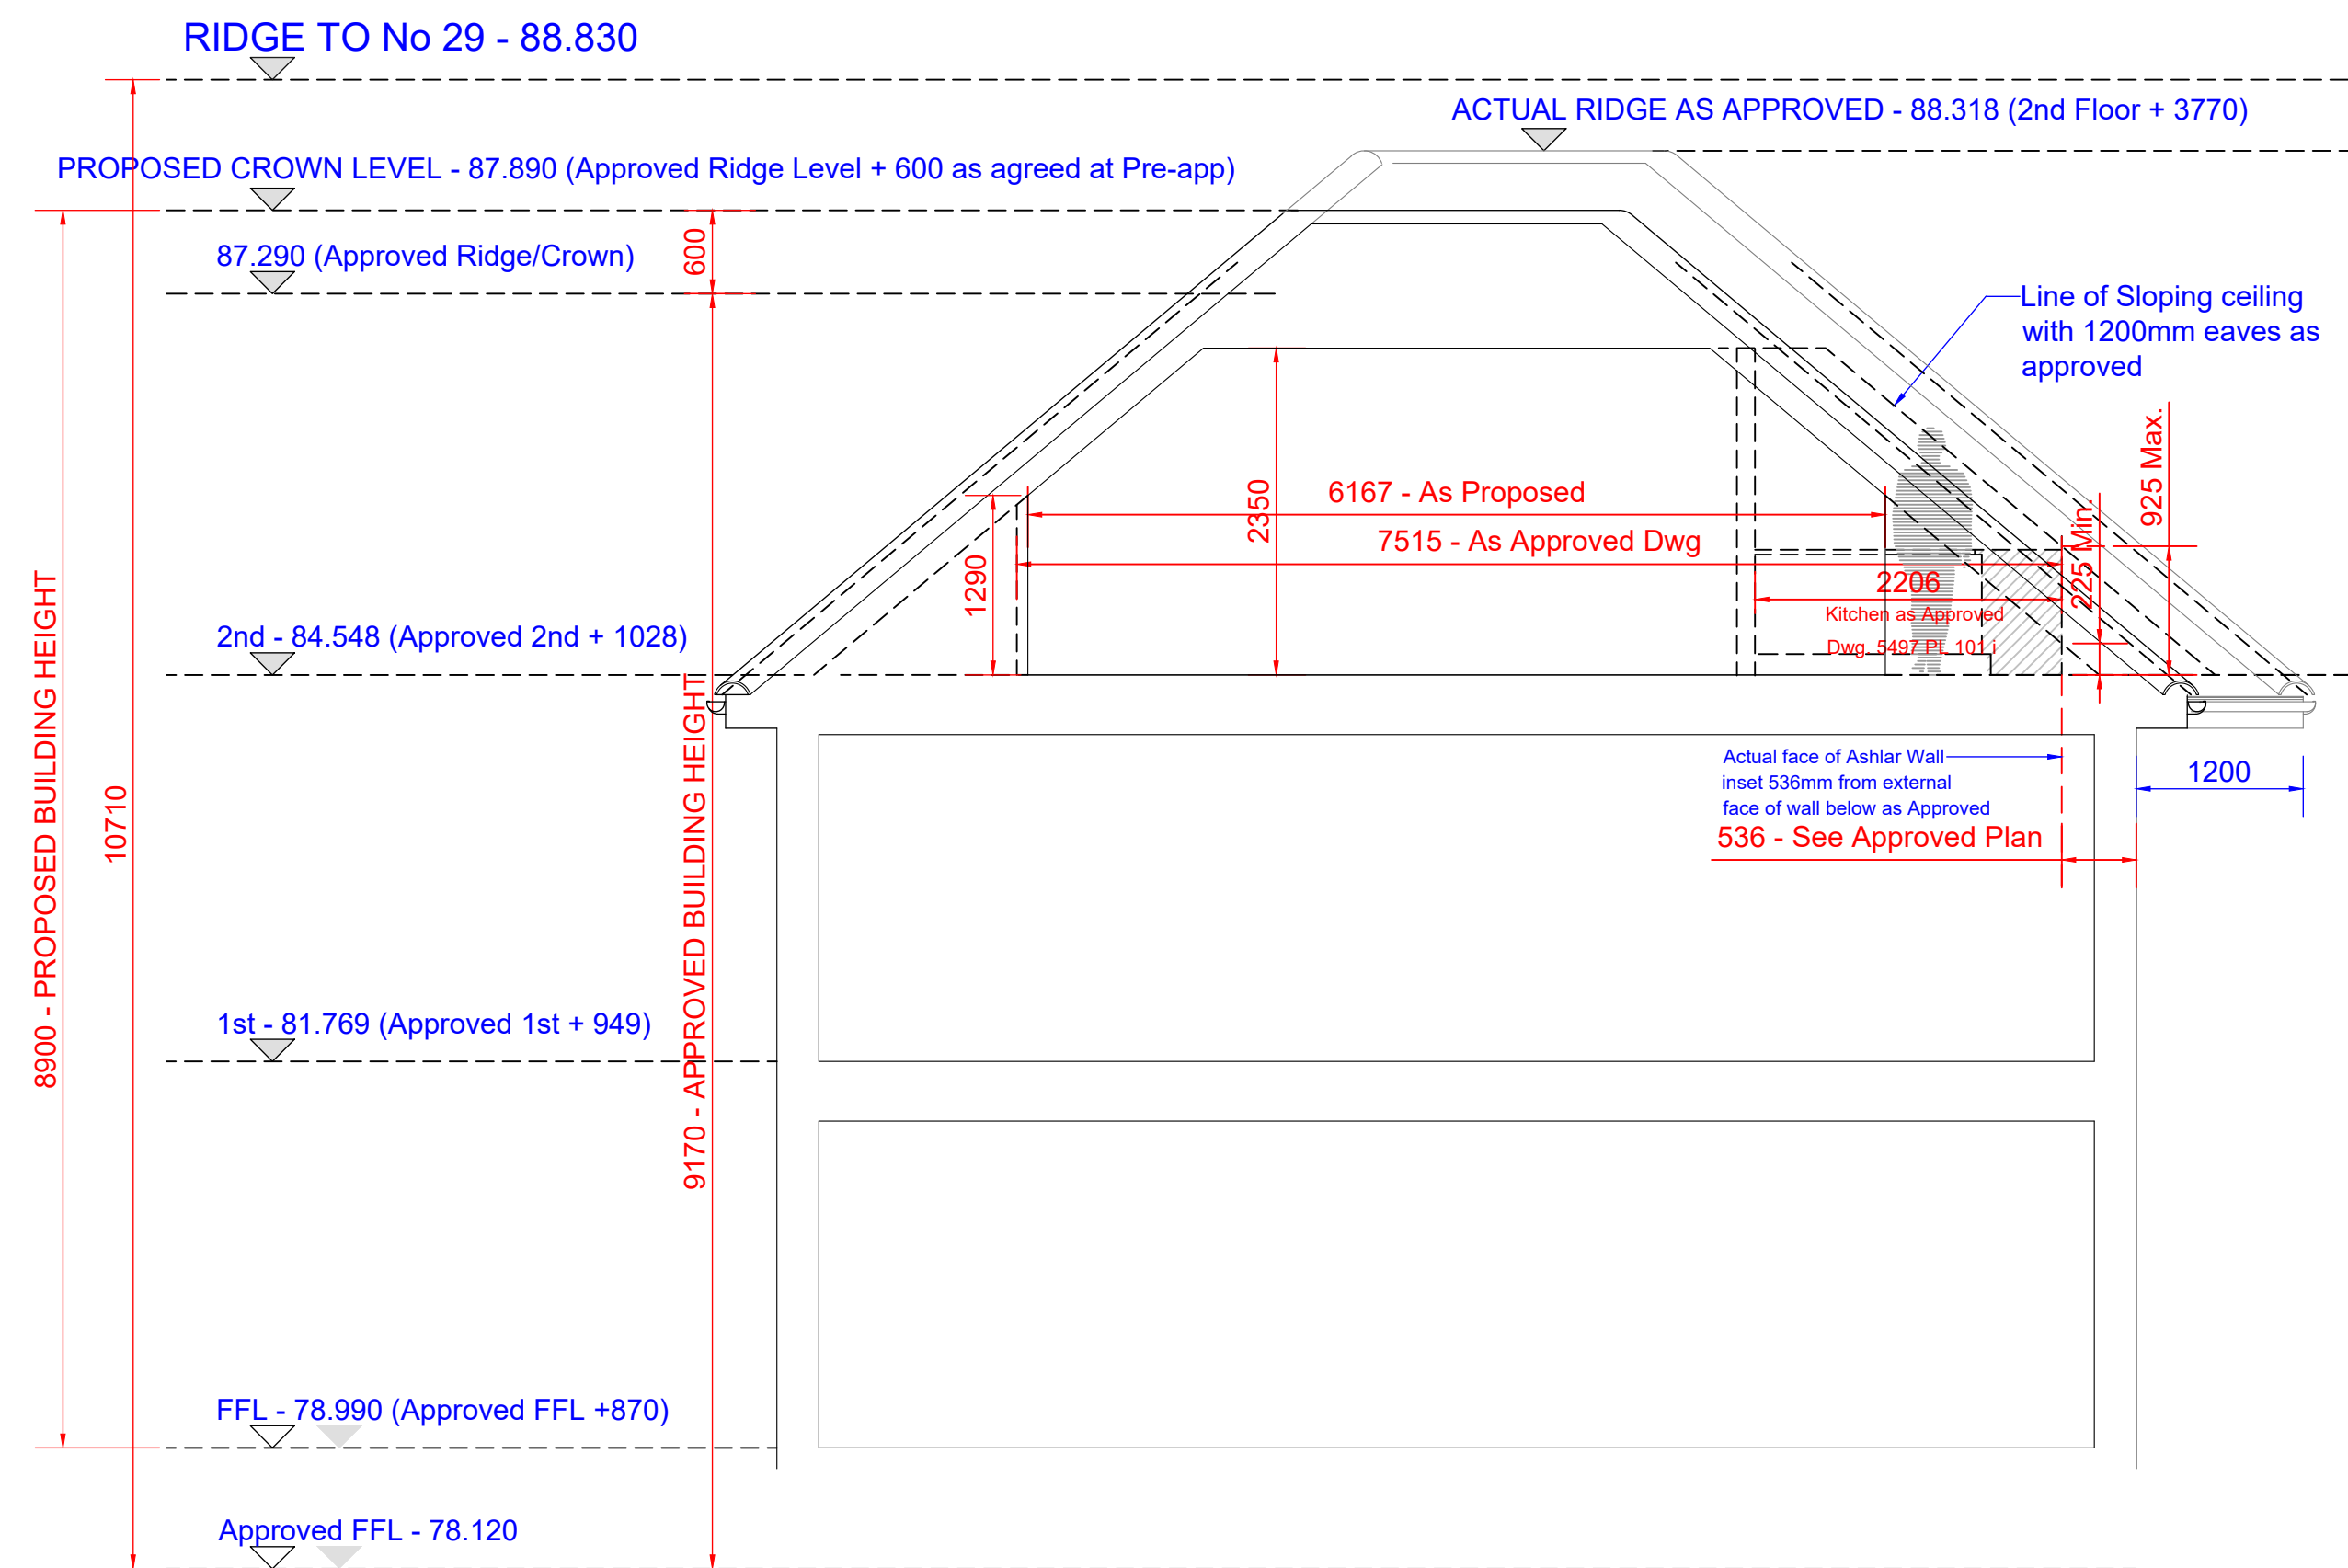

SECTION 4

Main Roof and positioning of 2nd Floor Flat as approved showing 925mm high Ashlar Wall and unusable Kitchen as Approved

A	06.04.2022	Hips shown and secondary crown reduced to cover lift shaft only and floor plan amended all as agreed with LPA		
Rev.	Date			
ISSUE STATUS		Information Only	Client Approval	Cost Estimate
Planning	Bldg Control	X	Tender	Construct'n
PROJECT				
Residential Development at:				
27 Ducks Hill Road, Northwood, Middlesex				
The Welton Group Architecture & Construction				
Welton House, Blunstone Heath Rd., Welton Le Marsh Lincs. PE23 5BG Tel: 01754 894900 e: info@weltongroup.co.uk				
DRAWING	Roof Amendments		DATE	23.08.21
CLIENT	Bramley Building Services		SCALE	1:50 @ AO
			DRAWN	J.P.T.
DRAWING No.			REV.	A
7100/D/07				