




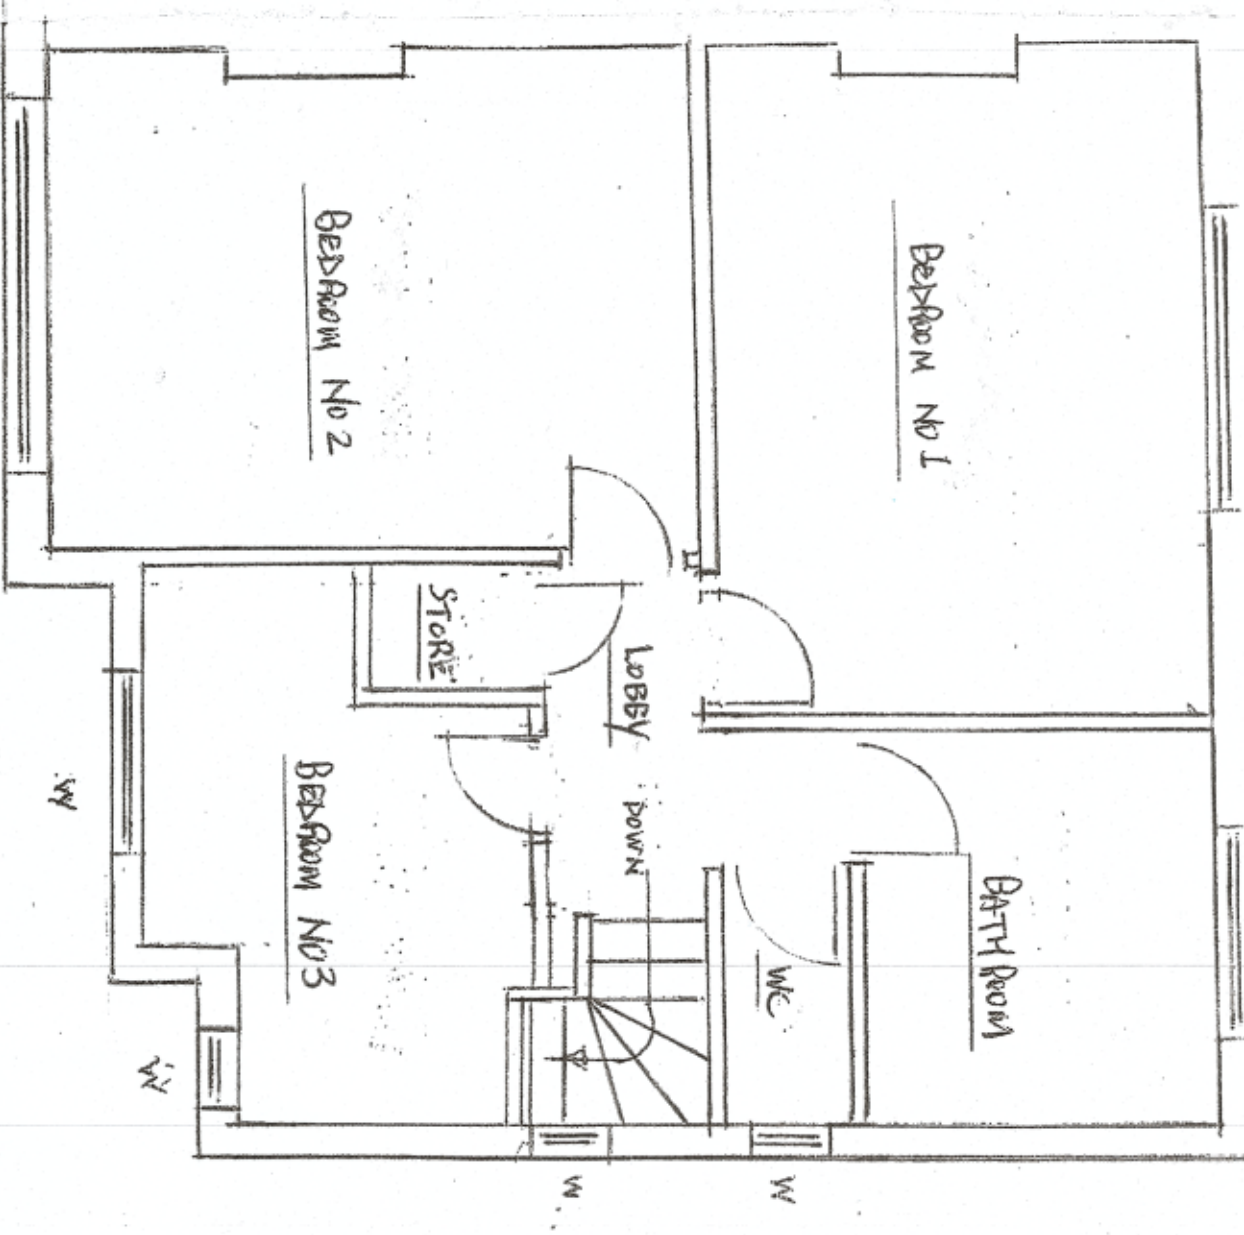

Plan of Existing First Floor

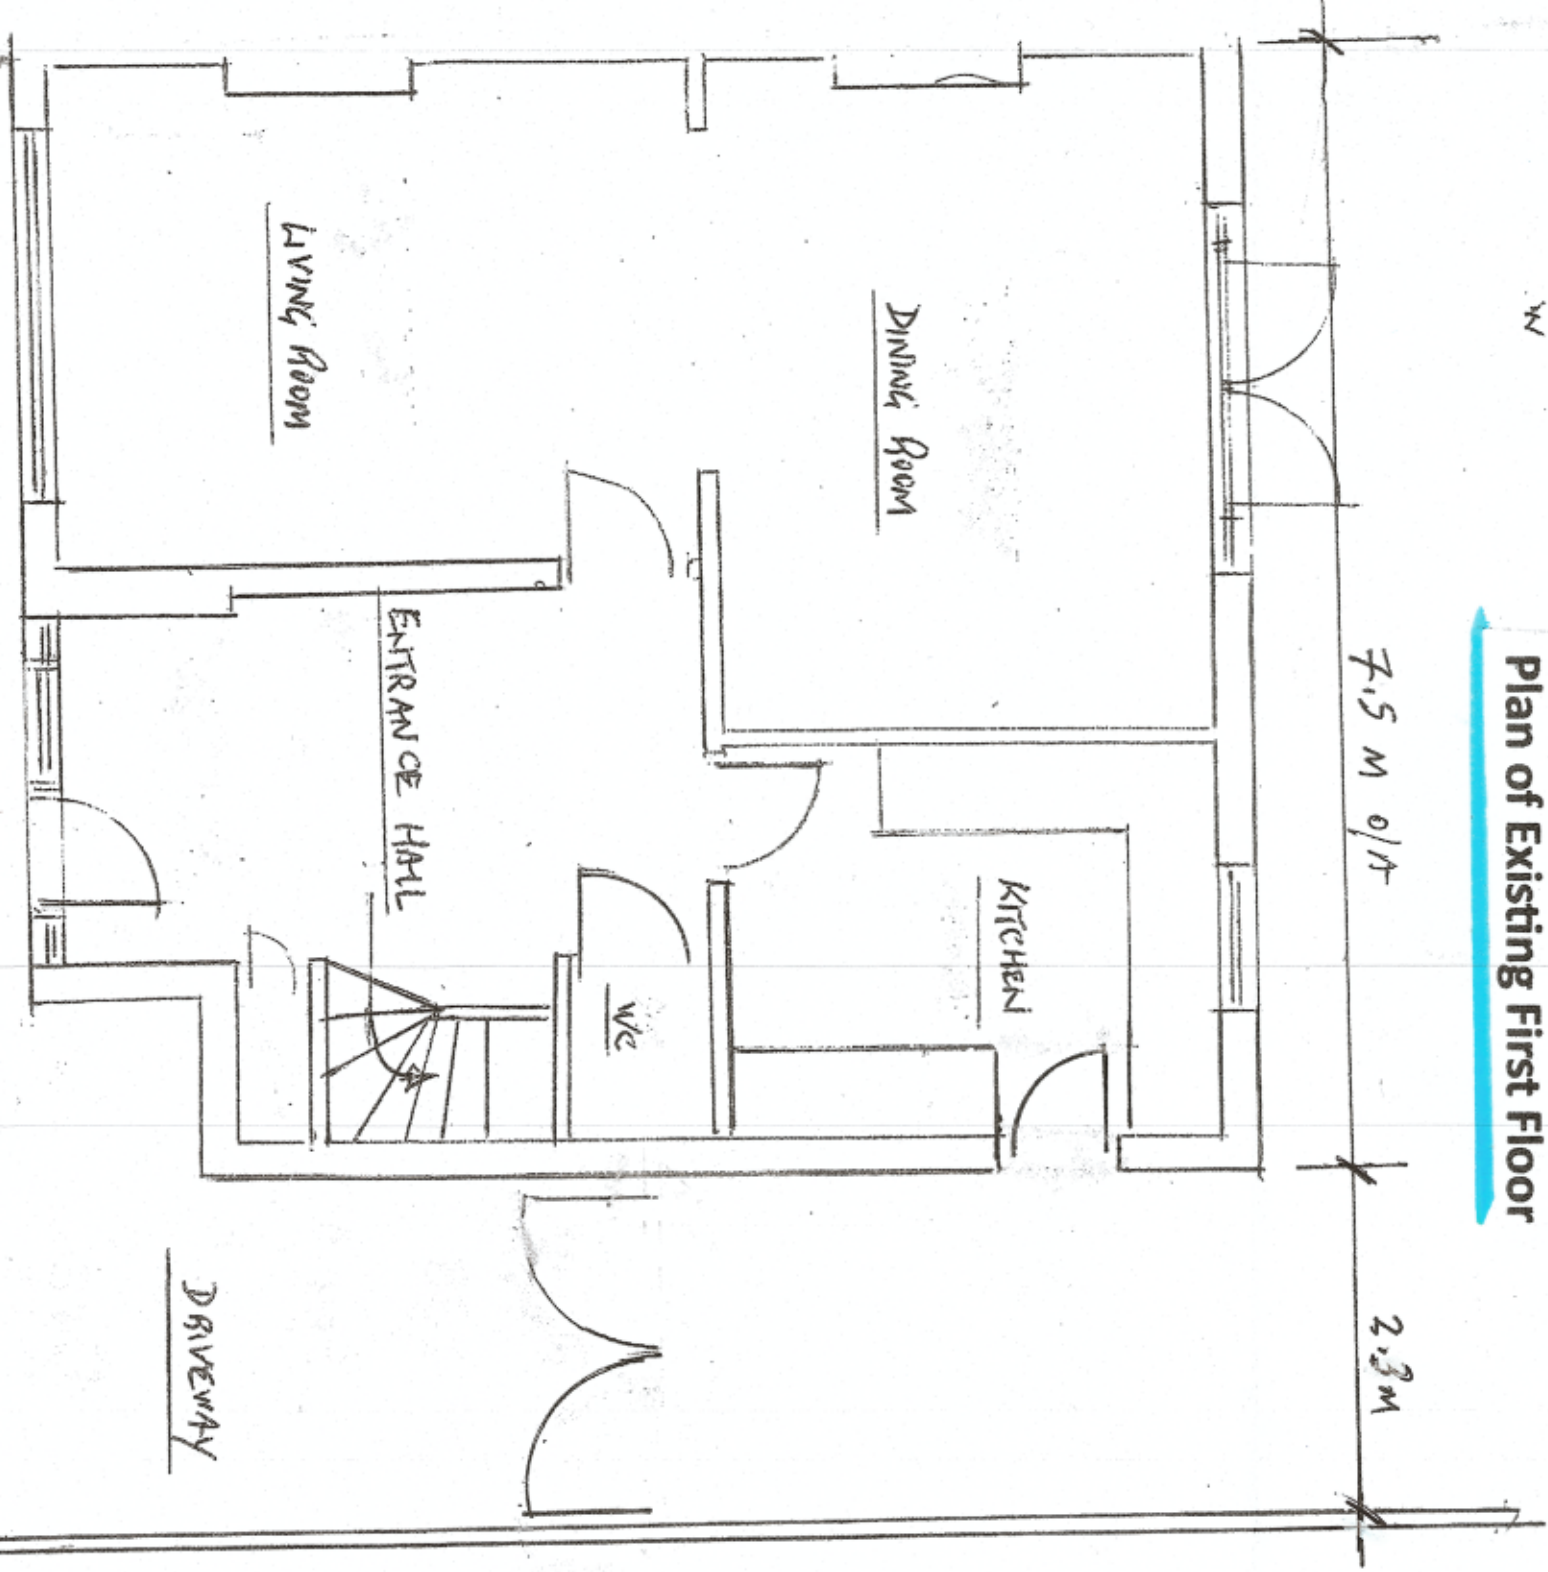

Plan of Existing Ground Floor

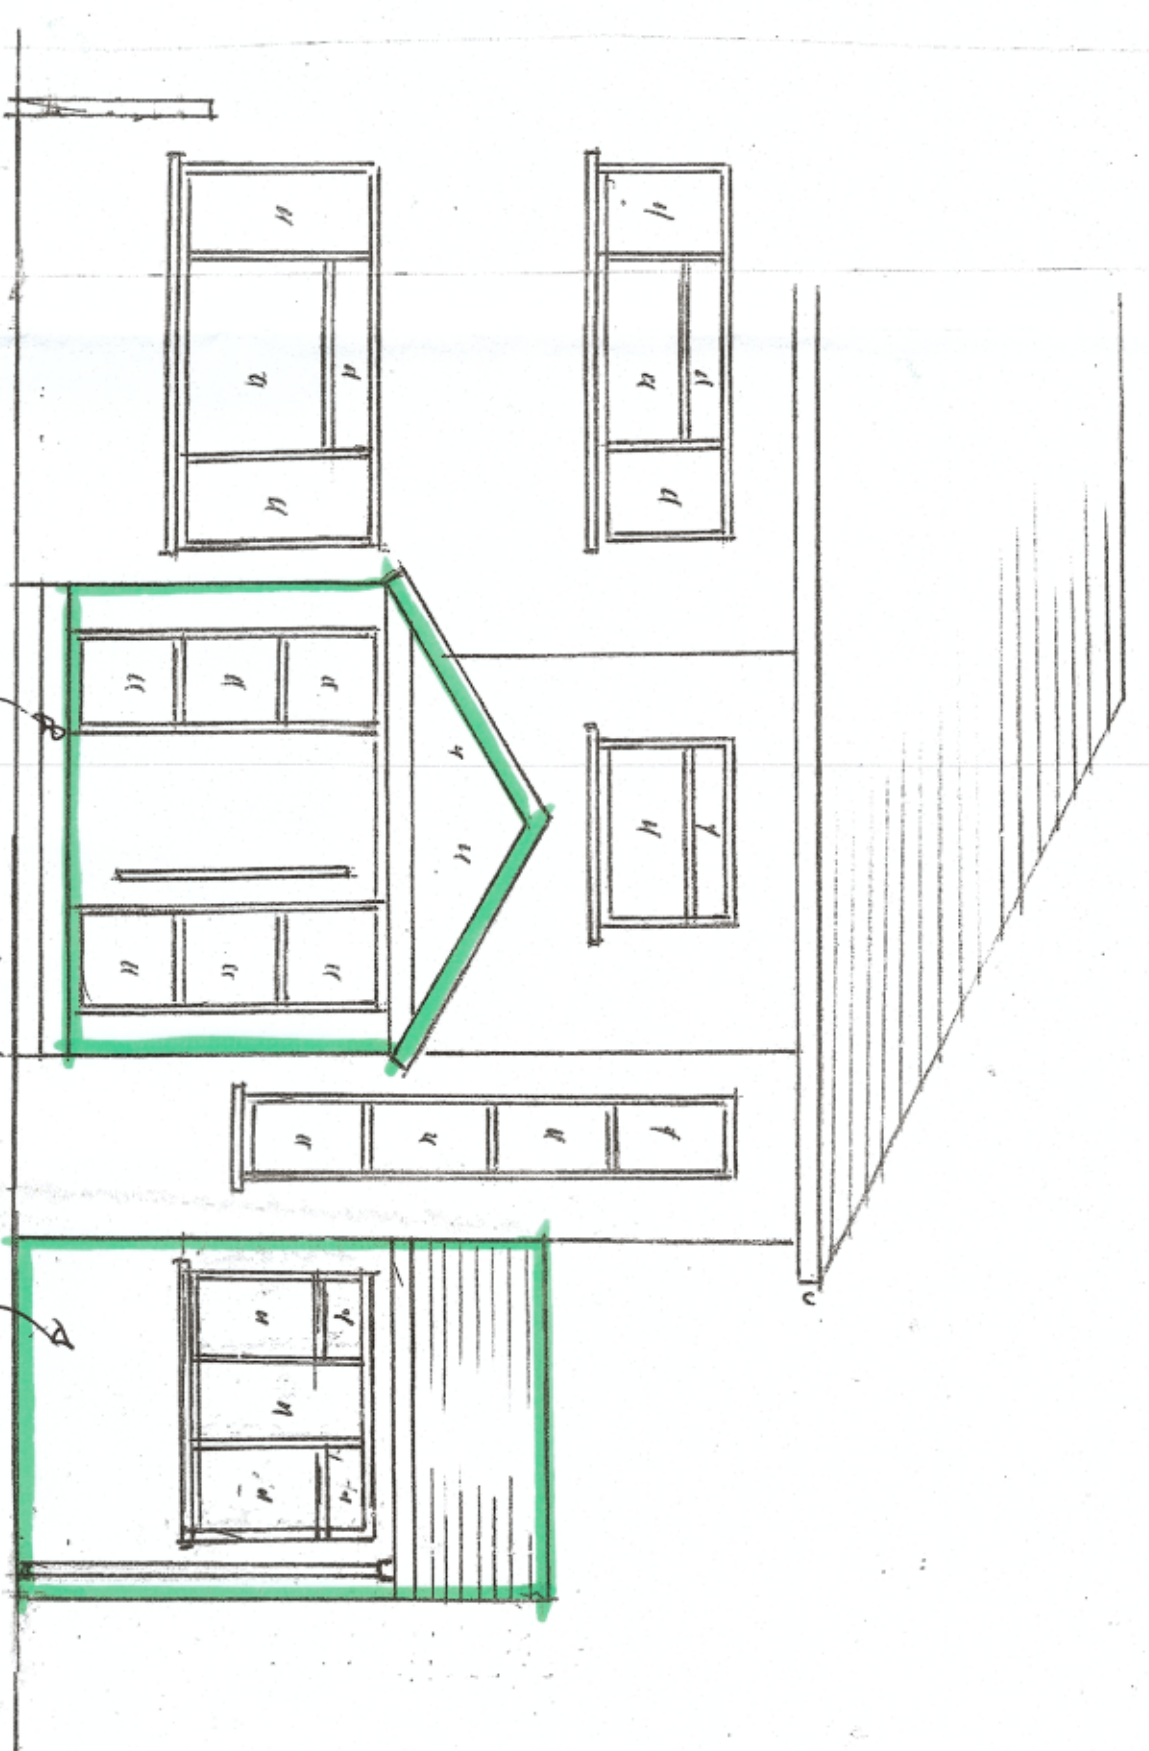


Proposed Front Elevation

(New work outlined in green)



Scale BAR

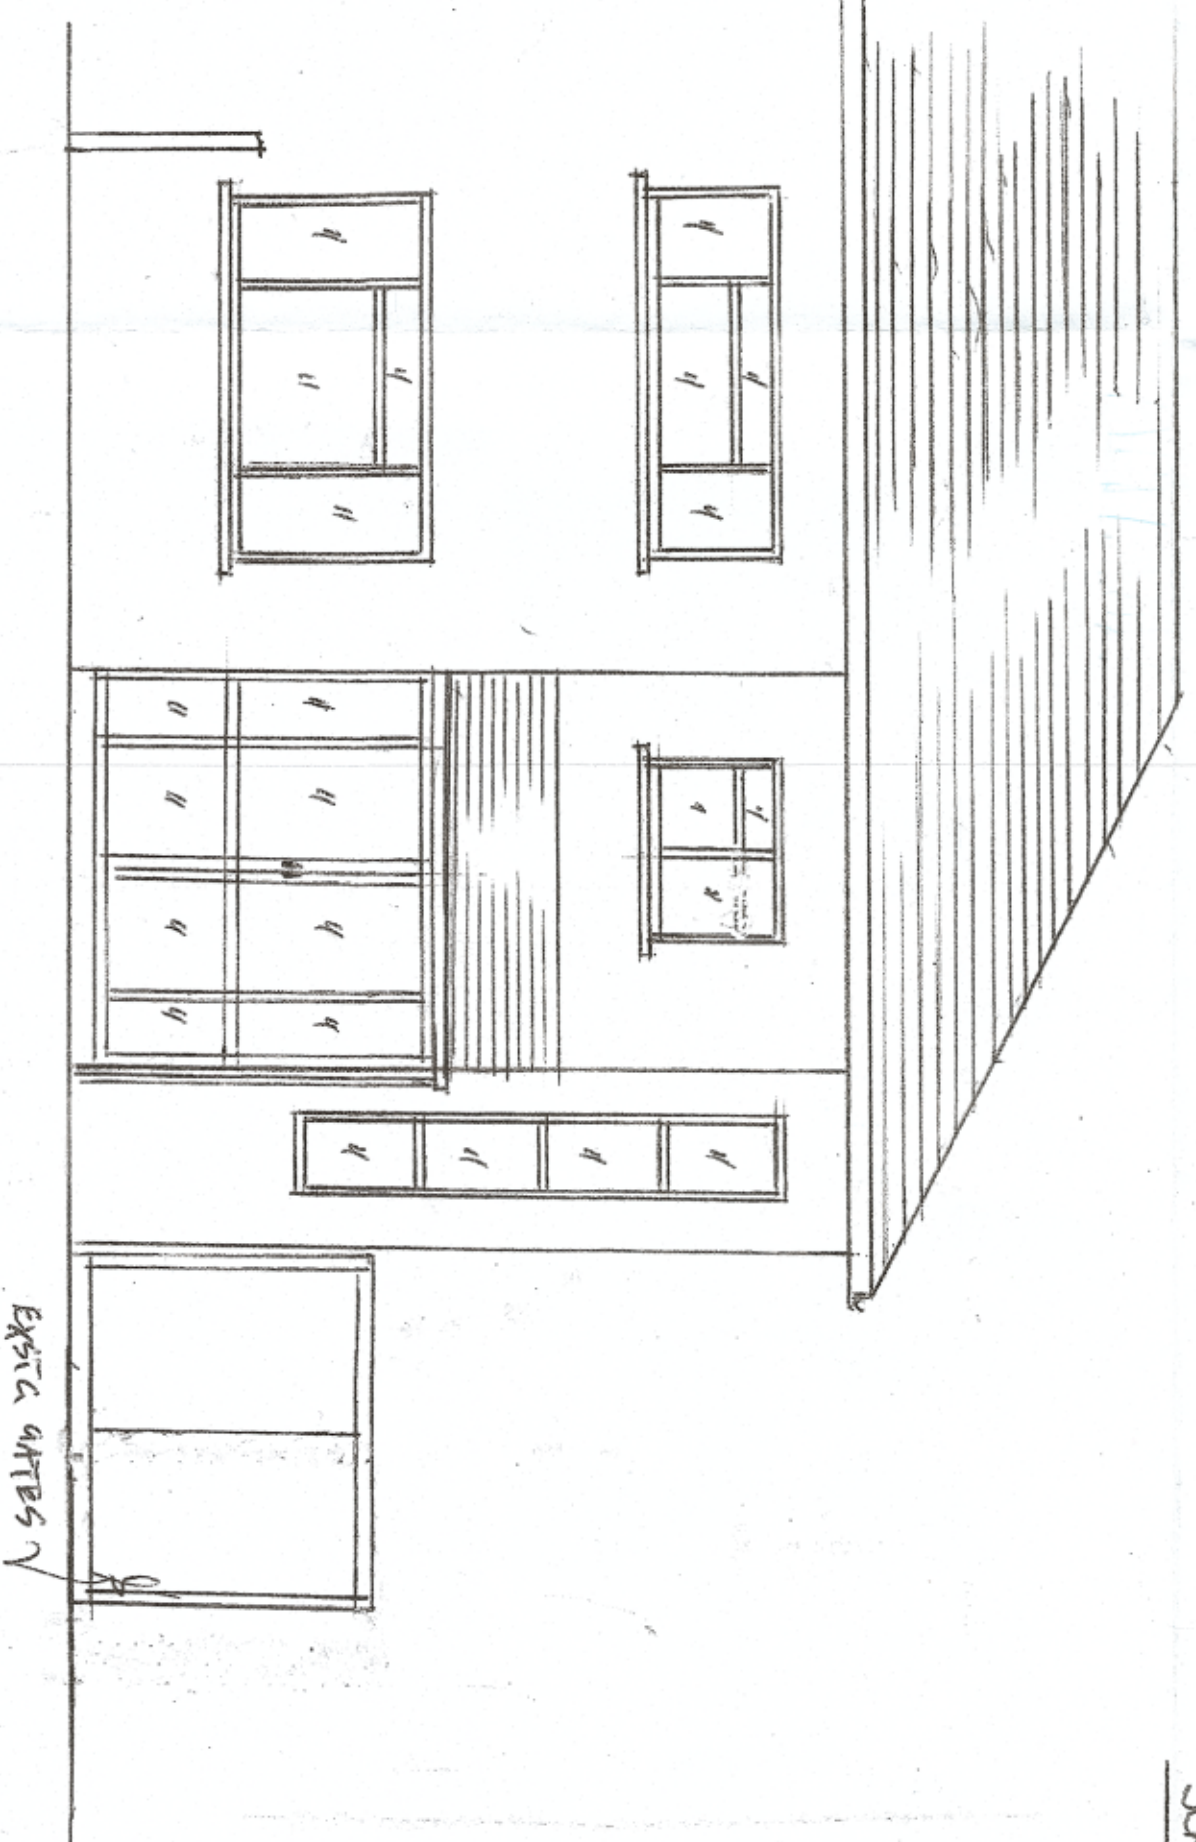

Existing Front Elevation

Proposed Alterations to
No 160 Joel Street
Northwood Hills
London
HAS 2PE
Drawing No HJ 1
Scale 1:50
For Mr and Mrs Joshi