




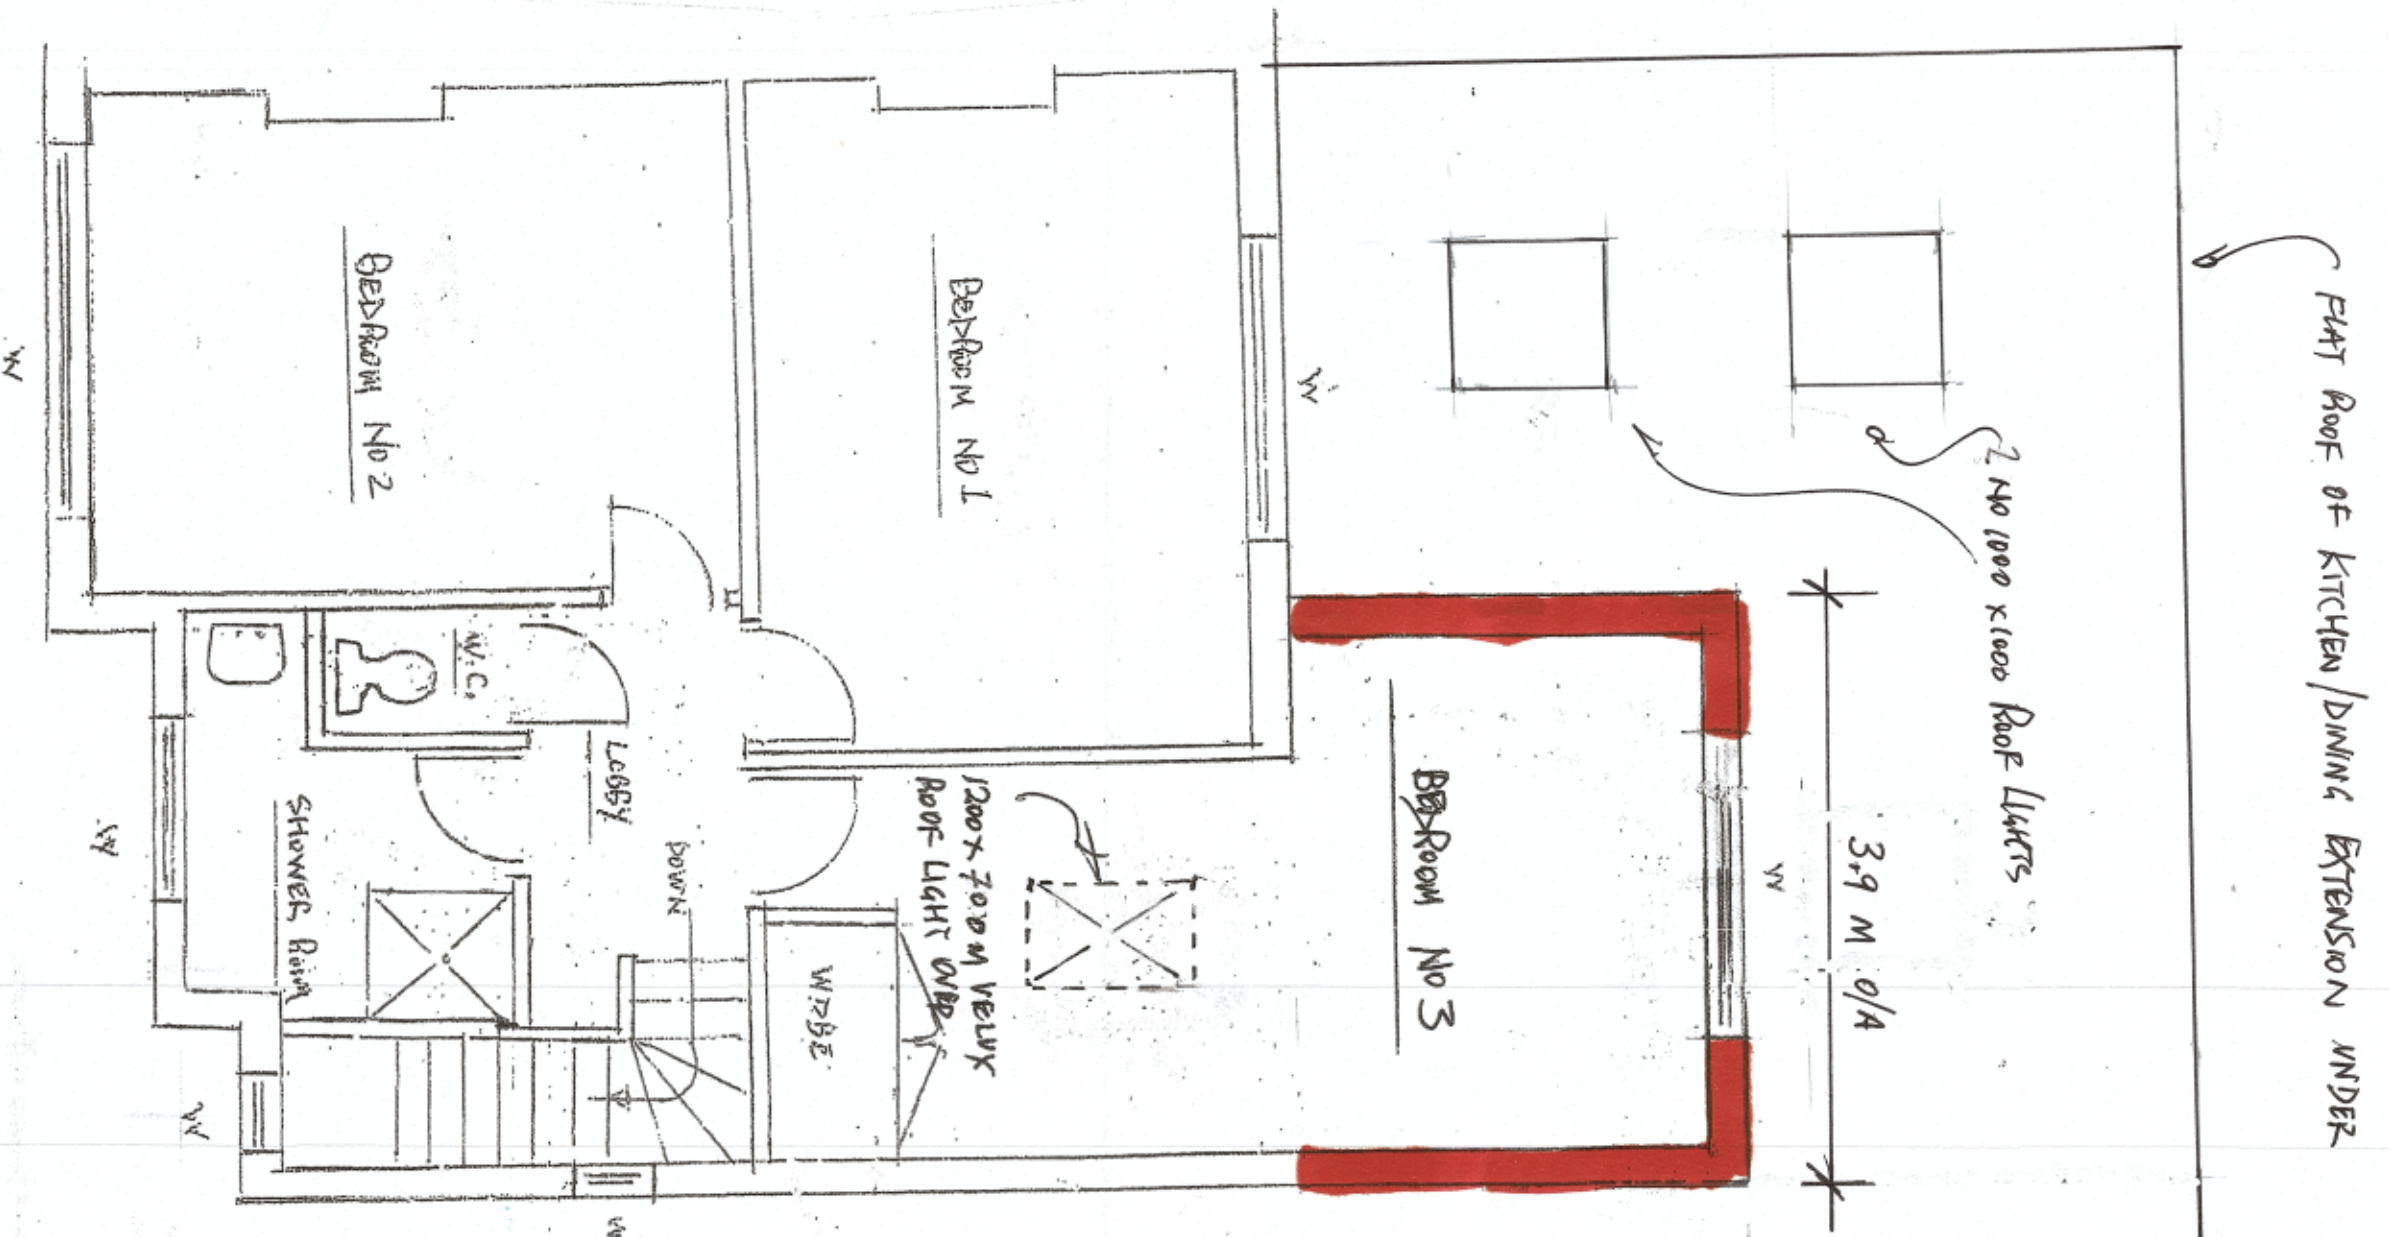


Plan of Proposed First Floor

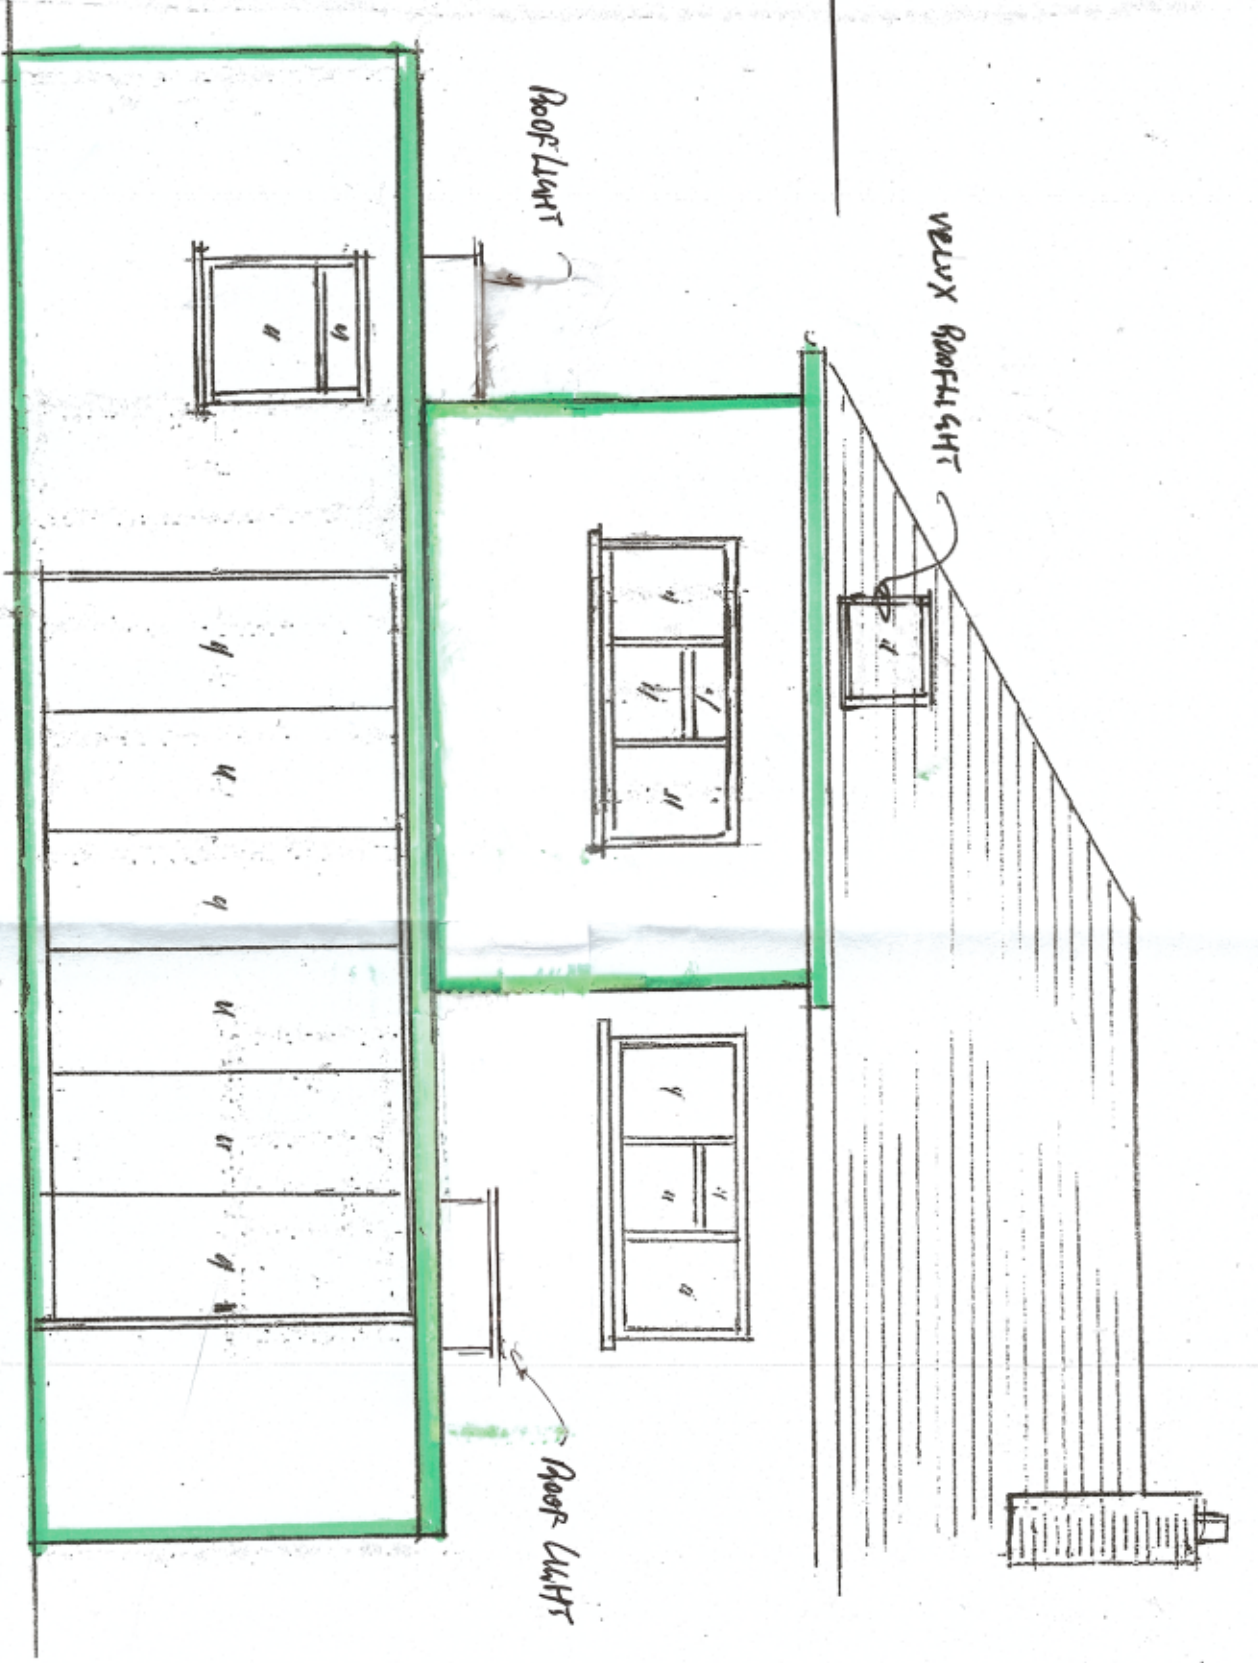

Proposed Rear Elevation (NEW WORK SHOWN OUTLINED IN GREEN)

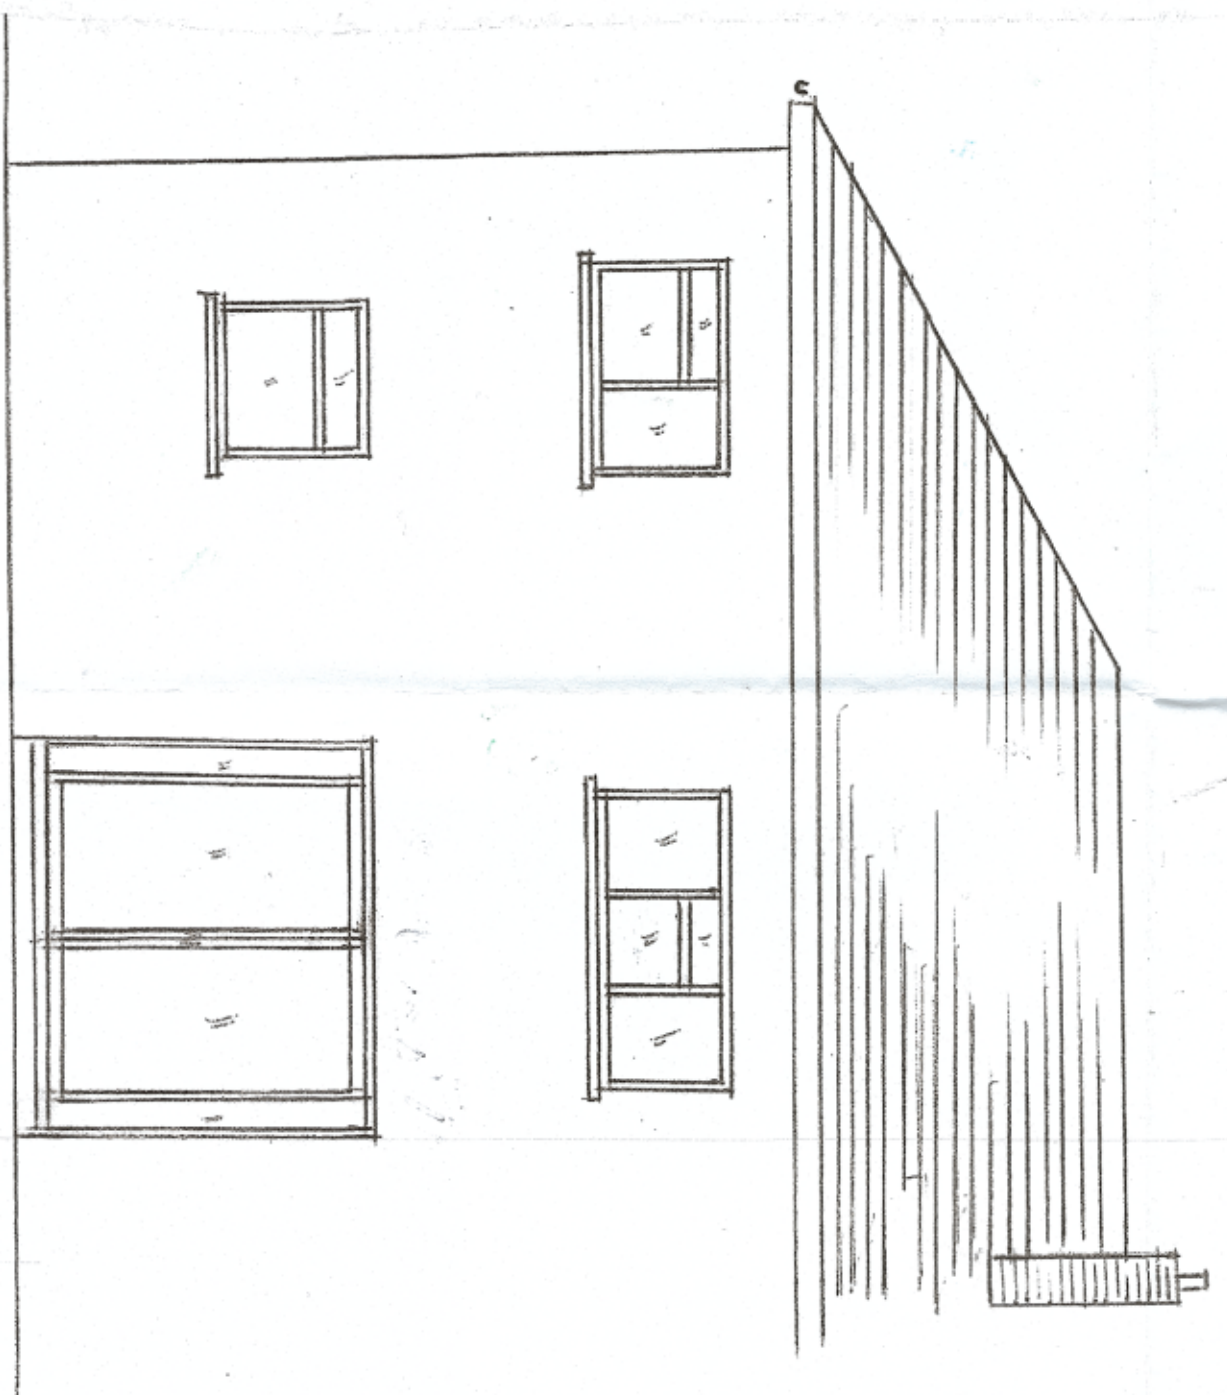

Existing Rear Elevation

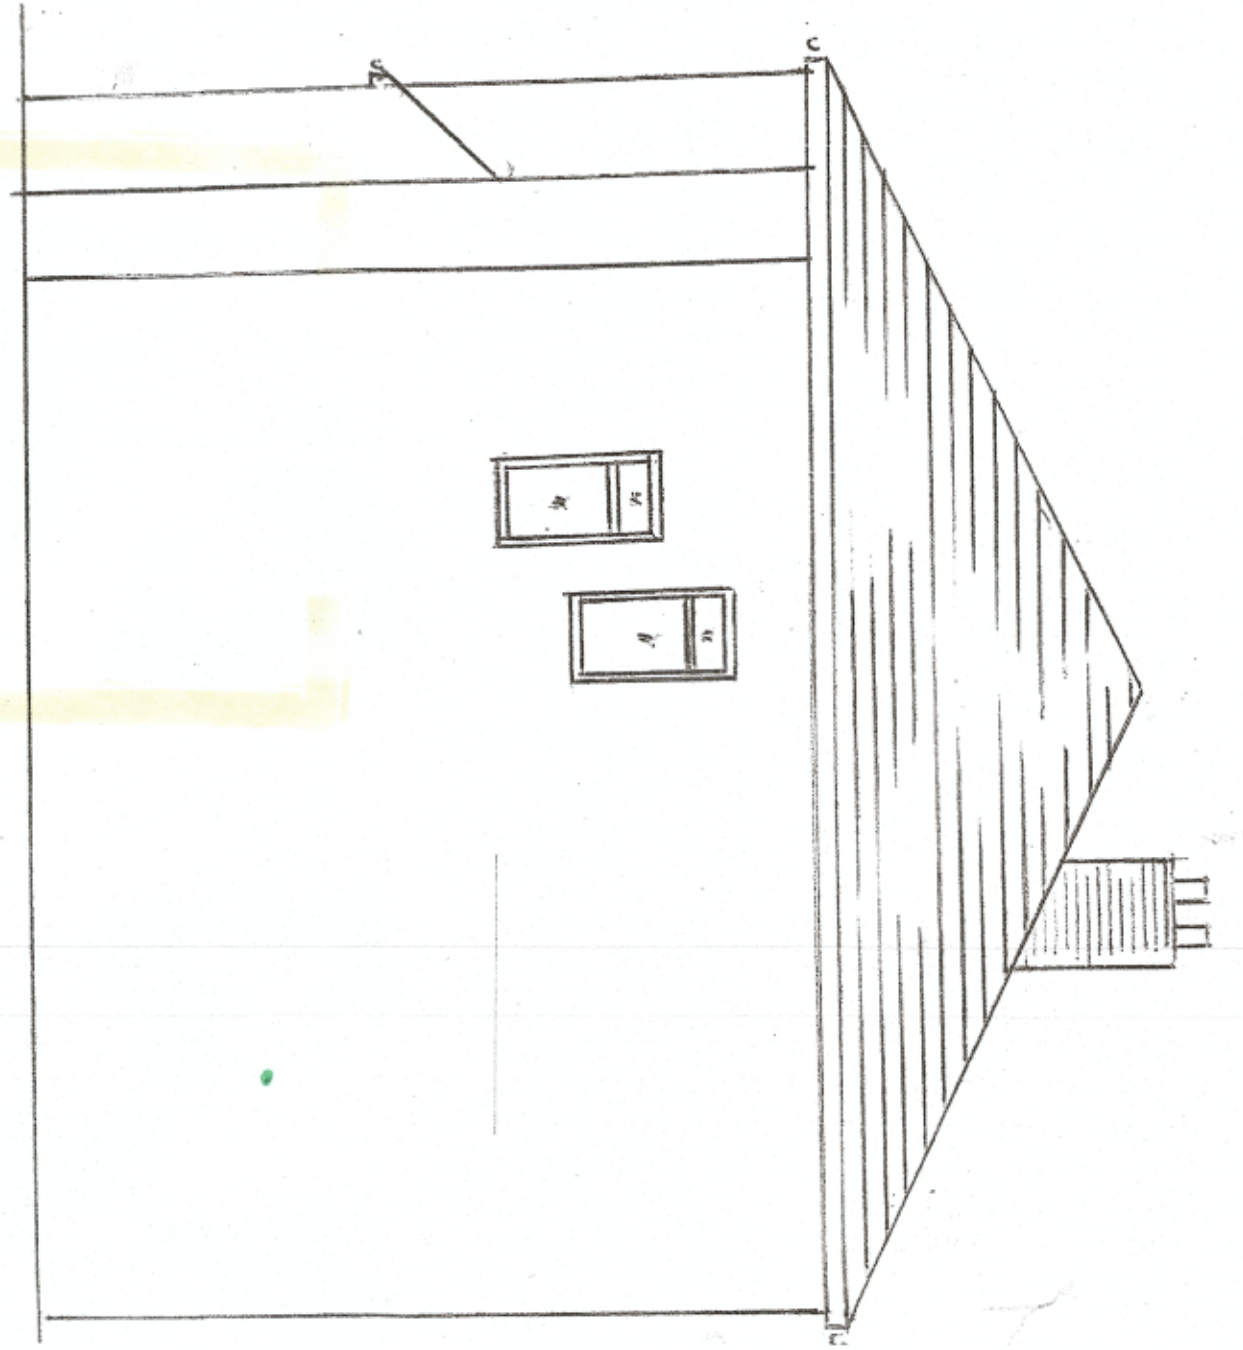

Existing Side Elevation



SCALE BAR

Proposed Alterations to
No 160 Joel Street
Northwood Hills
London
HA5 2PE

Drawing No HJ 3

Scale 1:50

For Mr and Mrs Joshi