


PROPOSED FIRST FLOOR/ROOF PLAN, NO. 58 HIGH STREET
SCALE 1:100 @A3

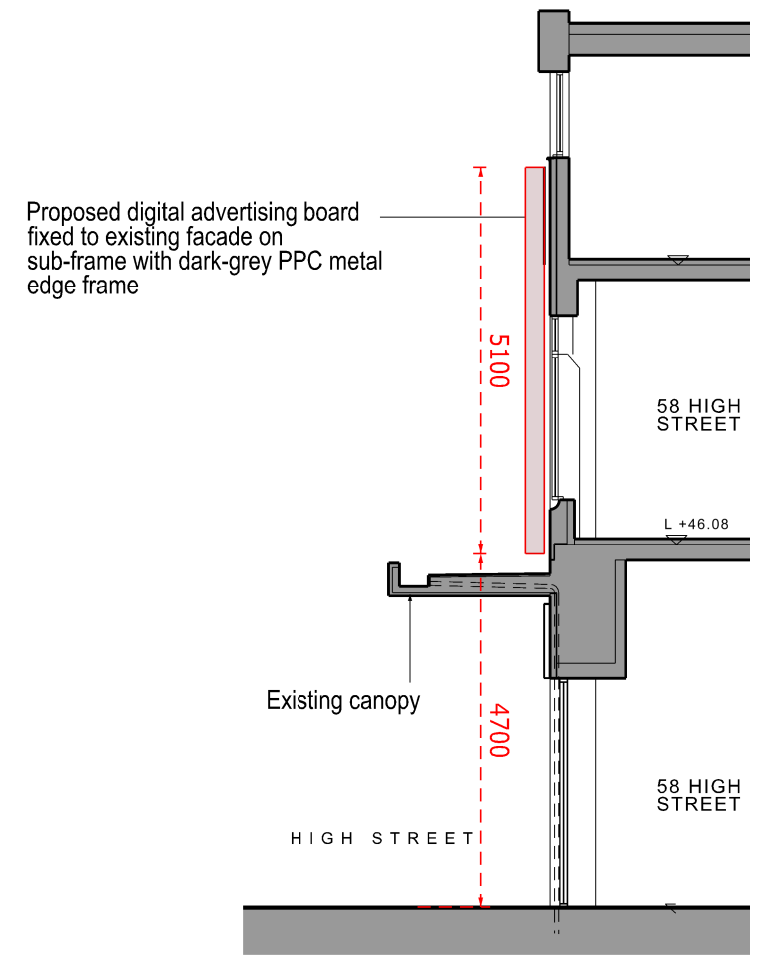

PROPOSED SECTION AA, NO. 58 HIGH STREET
SCALE 1:100 @A3

This drawing and CAD data therein is protected by copyright and must not be copied or reproduced without the written consent of DLG Architects LL2. ©
No dimensions are to be scaled from this drawing. Use figured dimensions only. All dimensions and sizes are to be checked on site and any discrepancies reported to the architect prior to initiation of any works.

(PL)

REV	DESCRIPTION	INITIALS/DATE
1	PLANNING APPLICATION SUBMISSION	TG/02/10/24

REV	DESCRIPTION	INITIALS/DATE
1	ADVERTISING BOARD UXBRIDGE PAVILIONS CHEQUERS SQUARE UXBRIDGE UB8 1LN	
1	ADVERTISING BOARD 58 HIGH STREET PROPOSED FIRST FLOOR PLAN AND SECTION	
1	Planning	
Date	Sheet By	Scale @ Size
AUG'24	HR	1:100@A3
Job Number	Code	Drawing Number Rev
4518		(PL) 113 00

DLG ARCHITECTS
LEEDS
One Brewery Wharf
Waterloo Street
Leeds
LS10 1GX
+44(0)113 247 1222
leeds@dlgarchitects.com

LONDON
Studio 12.0G.1
The Leather Market
11 - 13 Weston Street
London
SE1 3ER
+44(0)207 620 1236
london@dlgarchitects.com