




LOCATION PLAN

SCALE 1:500 @ A3

Note: The advert is not being applied for.

PLANNING APPLICATION

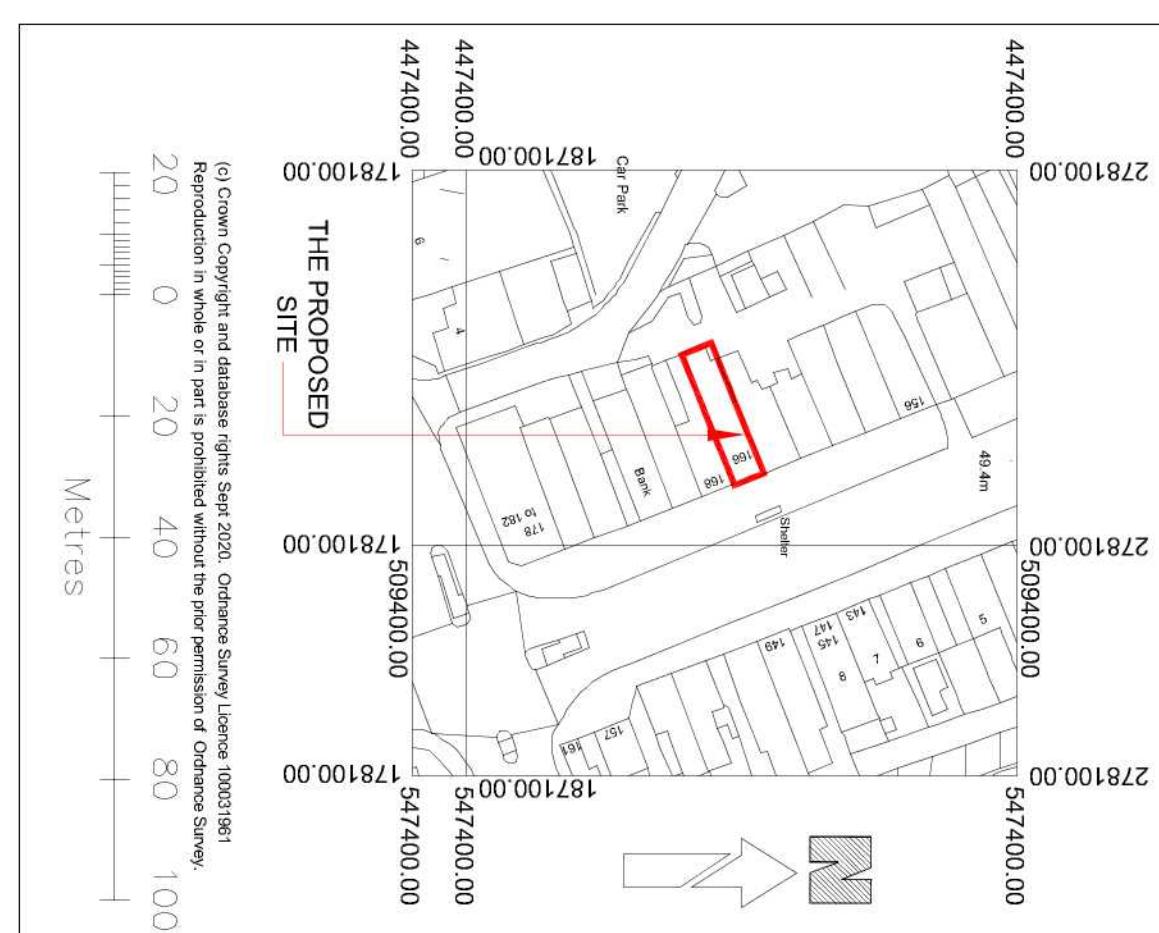

(c) Crown Copyright and database rights Sept 2020. Ordnance Survey Licence 100031961
Reproduction in whole or in part is prohibited without the prior permission of Ordnance Survey.

20 0 20 40 60 80 100
Metres

SITE PLAN

SCALE 1:1250 @ A3

NOTES:
Figured dimensions are to be used in preference to scaled dimensions.
Contractors to verify all dimensions on site before commencing any work or shop drawing.
Any discrepancies between these drawing and any other documents, drawings and the actual situation encountered on site should be conveyed to SAI Architects & Associates - Consultants and/or contract administrator immediately.
This drawing is to be read in conjunction with other issued project documentation and drawings.
All works to comply with the latest relevant code of practice, British Standards and Building Regulations and are to be the satisfaction of local Statutory Authorities.
No part of this drawing may be reproduced without the permission of Client. It must not be copied in whole or in part or distributed without their written permission. Copyright is reserved ©.

SAI ARCHITECTS & ASSOCIATES-CONSULTANTS
THIS DRAWING HAS BEEN BASED ON AN OS MAP
SAI ARCHITECTS & ASSOCIATES TAKE NO
RESPONSIBILITY FOR THE ACCURACY OF THE
INFORMATION, A FULL DIMENSIONAL AND LEVELS
SURVEY TO BE UNDERTAKEN BEFORE ACCURATE
INFORMATION CAN BE PREPARED

A 03.12.20 Latest amendments. Note added as requested by Hillingdon council

62, Crownwall, Wimbley, Middlesex, HA8 8JU
Tel 020 8908 5746 E-mail: saircharch@yahoo.com

PROJECT NO. 20/20-01/PL DRAWN BY R.J LOCATION MAEMES - Restaurant
DRAWING NO. 20/306/PL DATE 09/09/20
SCALE 1:500, 1:1250 REV. A

A3