


EXISTING FIRST  
FLOOR PLAN SCALE 1:100 @A3



EXISTING GROUND  
FLOOR PLAN SCALE 1:100 @A3

Note: The advert is not being applied for.

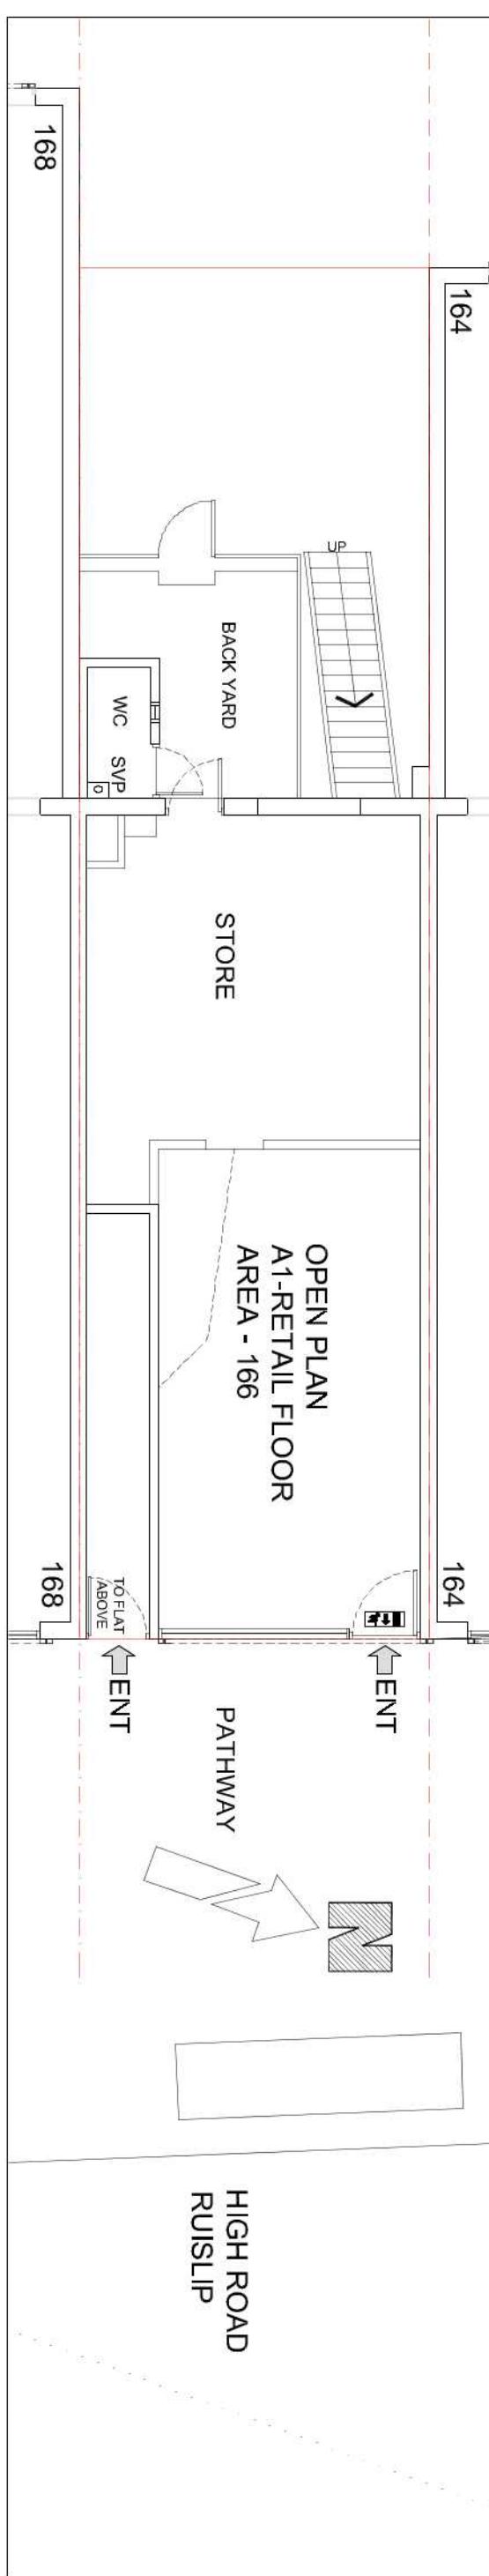

PLANNING APPLICATION

|  |   |
|--|---|
| NOTES:<br>Figured dimensions are to be used in preference to scaled dimensions.<br>Contractors to verify all dimensions on site before commencing any work or shop drawing.<br>Any discrepancy between these drawing and any other documents, drawings and the actual situation encountered on site should be conveyed to SAI Architects & Associates - Consultants and/or contract administrator immediately.<br>This drawing is to be read in conjunction with other issued project documentation and drawings.<br>All works to comply with the latest relevant code of practice, British Standards and Building Regulations and are to be the satisfaction of local Statutory Authorities.<br>No part of this drawing may be reproduced without the permission of Client. It must not be copied in whole or in part or distributed without their written permission. Copyright is reserved ©. |   |
| REVISIONS:   | A 03.12.20 Latest amendments. Note added as requested by Hillingdon council   |
| NOTES  | THIS DRAWING HAS BEEN BASED ON AN OS MAP<br>SAI ARCHITECTS & ASSOCIATES TAKE NO<br>RESPONSIBILITY FOR THE ACCURACY OF THE<br>INFORMATION, A FULL DIMENSIONAL AND LEVELS<br>SURVEY TO BE UNDERTAKEN BEFORE ACCURATE<br>INFORMATION CAN BE PREPARED |
| <b>SAI ARCHITECTS &amp; ASSOCIATES-CONSULTANTS</b><br>62, Cromwell, Wembley, Middlesex, London HA9 8JU<br>Tel 07961 743174 E-mail: <a href="mailto:saiaarch@yahoo.com">saiaarch@yahoo.com</a>  | RIBA (Stage-A) from Inception to (L)-Occupation<br>TITLE/VIEW Existing Ground & 1st Floor Plan<br>PROJECT Planning<br>DRAWN BY R.J<br>LOCATION MAEMES - Restaurant<br>166 High Road,<br>Ruislip, London<br>HA4 8JU                                |
| DRAWING NO. 20/301/PL  | DATE 09/09/20   |
| SCALE 1:100  | REV. A  |