


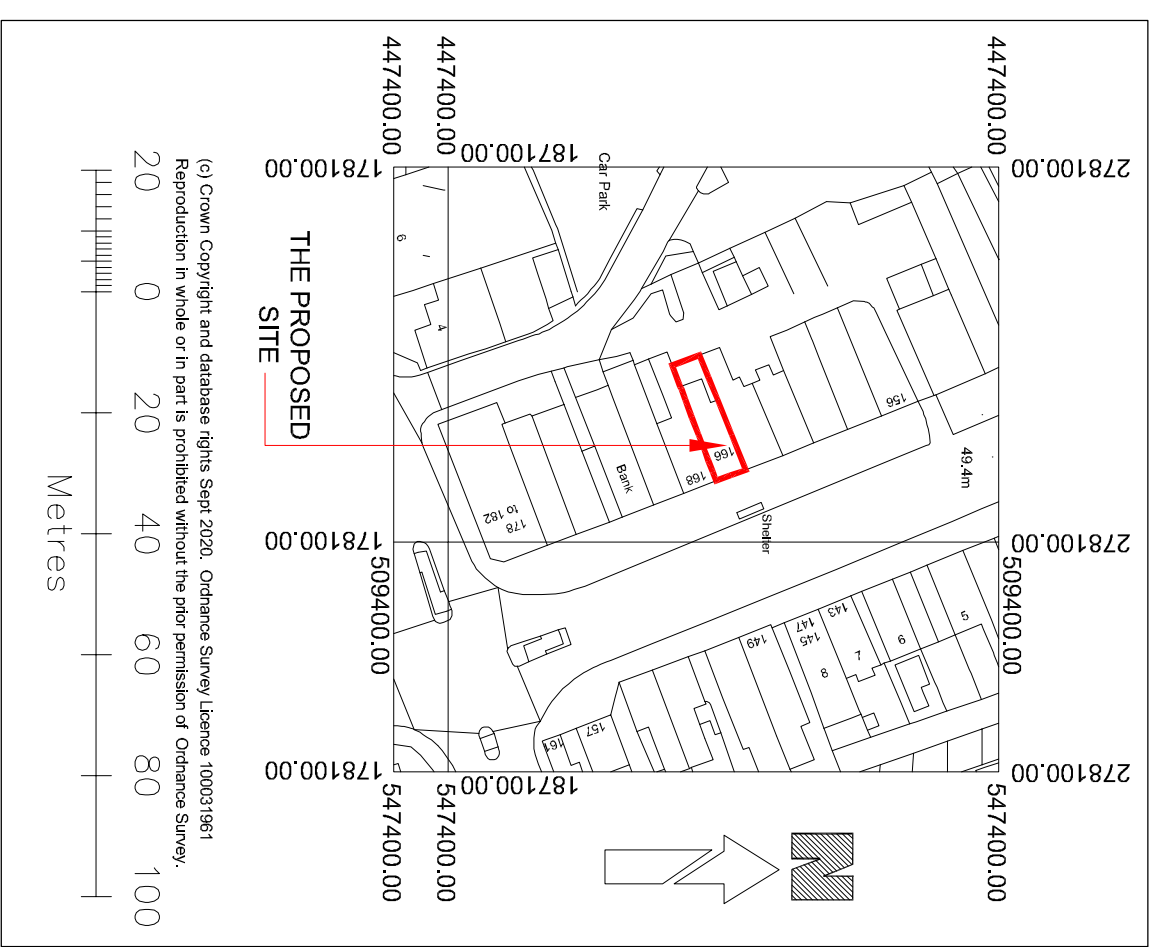

LOCATION PLAN
SCALE 1:500 @ A3

<p>NOTES:</p> <p>Figured dimensions are to be used in preference to scaled dimensions. Contractors to verify all dimensions on site before commencing any work or shop drawing.</p> <p>Any discrepancies between these drawing and any other documents, drawings and the contract shall be reported immediately to SAI Architects & Associates Consultants and / or contract administrator immediately. This drawing is to be read in conjunction with other issued project documentation and drawings.</p> <p>All works to comply with the latest relevant code of practice: British Standards and Building Regulations and are to be the satisfaction of Local Statutory Authorities.</p> <p>No part of this drawing may be reproduced without the permission of SAI Architects & Associates. Any reproduction without the prior written permission of SAI Architects & Associates in whole or in part or distributed without their written permission. Copyright is reserved ©.</p>		<p>REVISIONS:</p>		<p>NOTES</p> <p>THIS DRAWING HAS BEEN BASED ON AN OS MAP SAI ARCHITECTS & ASSOCIATES TAKE NO RESPONSIBILITY FOR THE ACCURACY OF THE INFORMATION. A FULL DIMENSIONAL AND LEVELS SURVEY TO BE UNDERTAKEN BEFORE ACCURATE INFORMATION CAN BE PREPARED</p>	
<p>PROJECT NO. 20/20-01/PL</p>		<p>DRAWN BY RJ</p>		<p>PROJECT Planning</p>	
<p>DRAWING NO. 20/303/PL</p>		<p>DATE 09/09/20</p>		<p>TITLE/VIEW Existing Location & Site Plan</p>	
<p>SCALE 1:500, 1:1250</p>		<p>REV. *</p>		<p>LOCATION MAEMES - Restaurant 166 High Road, Ruislip, London HA4 8LJ</p>	



SITE PLAN

SCALE 1:1250 @ A3

PLANNING APPLICATION

		A3		
--	--	----	--	--