




EXISTING FRONT ELEVATION



EXISTING REAR ELEVATION

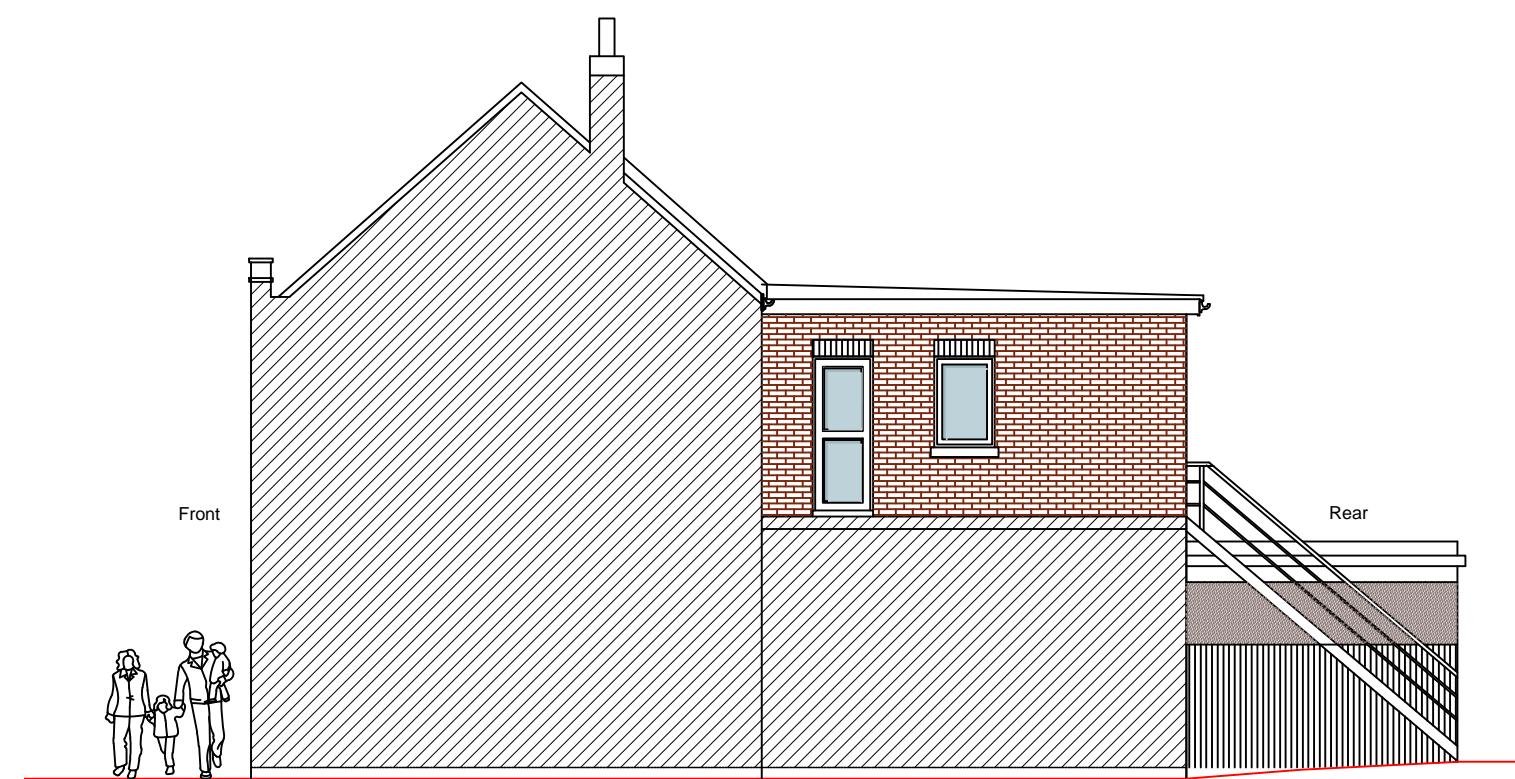

EXISTING SIDE ELEVATION

0 1 2 3 4 5M
Meters @ 1:100 @ A3

Copyright all rights reserved.
The contents of this drawing can
not be copied without written
permission of the
DRAWNHOUSE LTD



DRAWNHOUSE LTD
Agent
E-mail: office@drawnhouse.co.uk
Mob: +44 7999 329377

Project name:
166 High Street, Ruislip,
HA4 8LJ
Title: EXISTING ELEVATIONS

Project number:
Drawn:
Revision:

8706
AN
Scale: A3 - 1:100
Drawing No: 02
Date: February 2021