




EXISTING ROOF PLAN

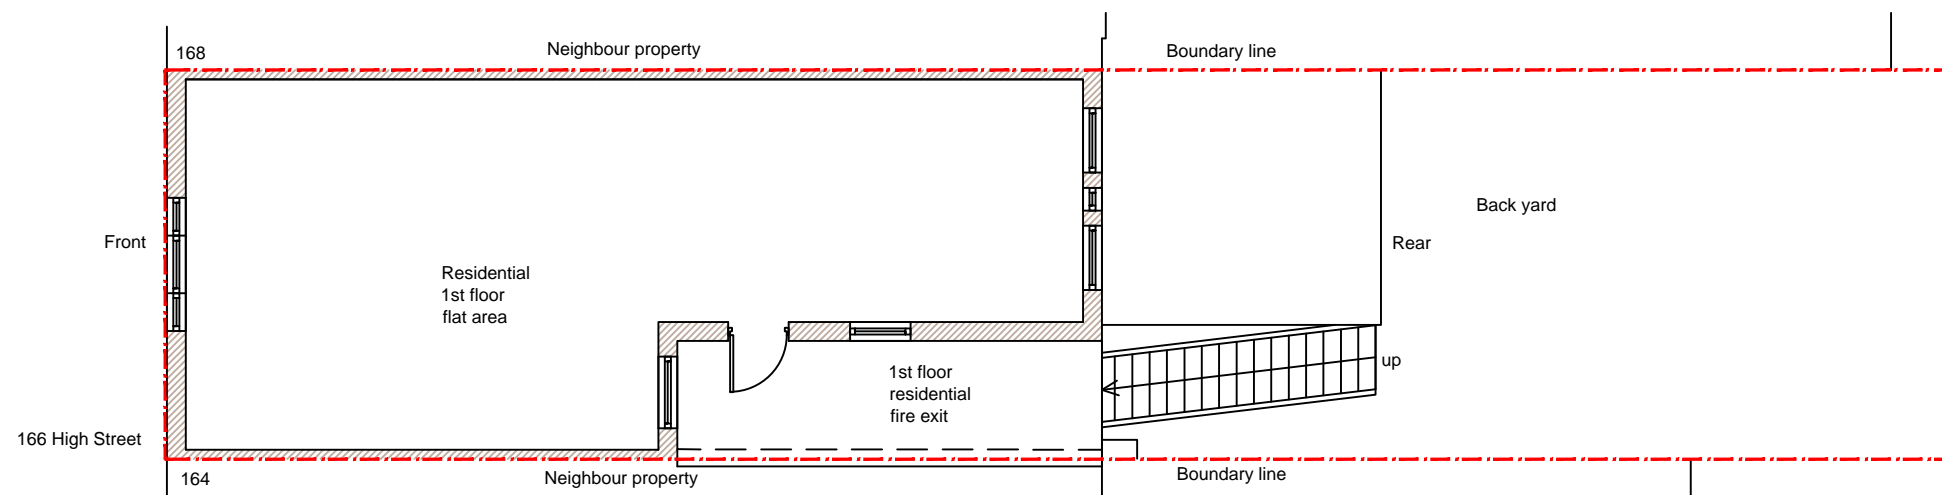

EXISTING FIRST FLOOR PLAN

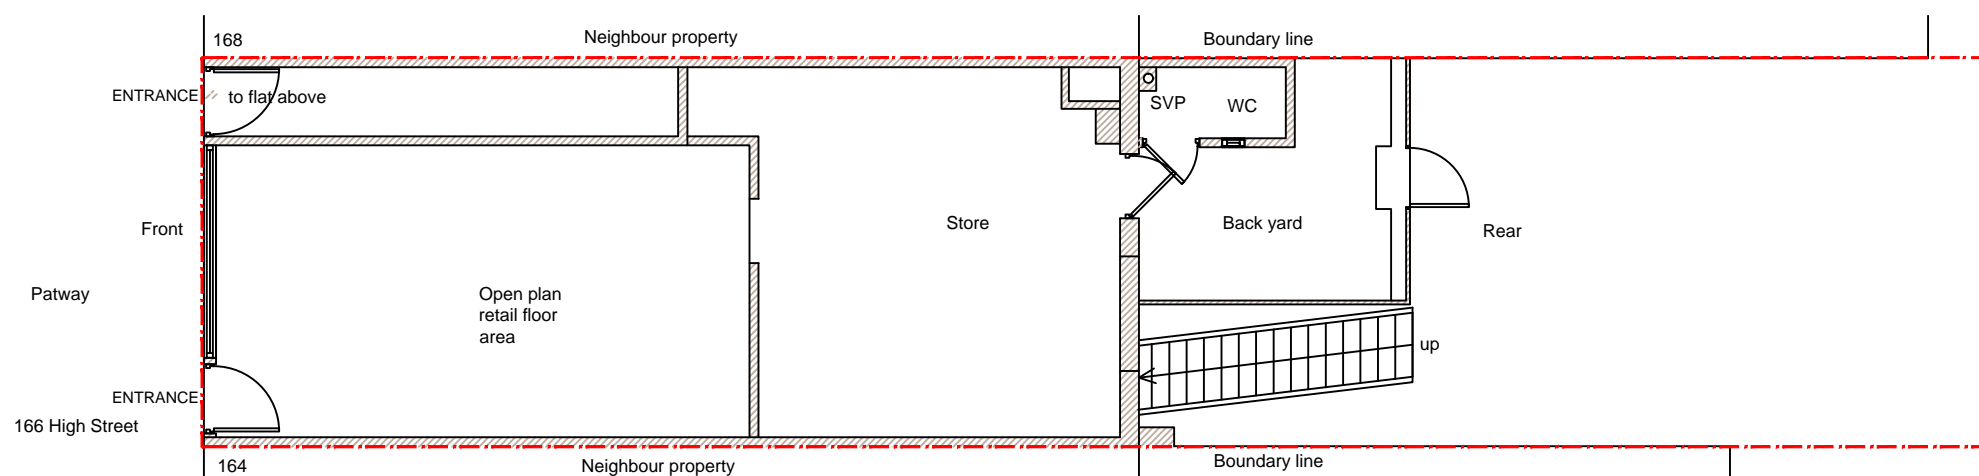

EXISTING GROUND FLOOR PLAN

 

Copyright all rights reserved.  
The contents of this drawing can  
not be copied without written  
permission of the  
DRAWNHOUSE LTD



DRAWNHOUSE LTD

Agent  
E.mail: office@drawnhouse.co.uk  
Mob: +44 7999 329377

Project name:  
166 High Street, Ruislip,  
HA4 8LJ

Title: EXISTING PLANS

Project number: 8706

Drawn: AN

Revision:

Scale: A3 - 1:100

Drawing No: 01

Date: February 2021