




REDMOND FIVE ARCHITECTS
The Barley Mow Centre
10 Barley Mow Passage
London W4 4PL
Tel: 020 8742 7775, Mob: 0796292637
email: info@redmondfive.com
www.redmondfive.com

1 WARWICK ROAD
WEST DRAYTON, UB7 9BT


EXISTING
GROUND FLOOR PLAN

SCALE: 1:100 @ A0
DATE: 11/2023
DRAWN: 1162/01


DO NOT SCALE FOR CONSTRUCTION
VERIFY ALL DIMENSIONS ON SITE

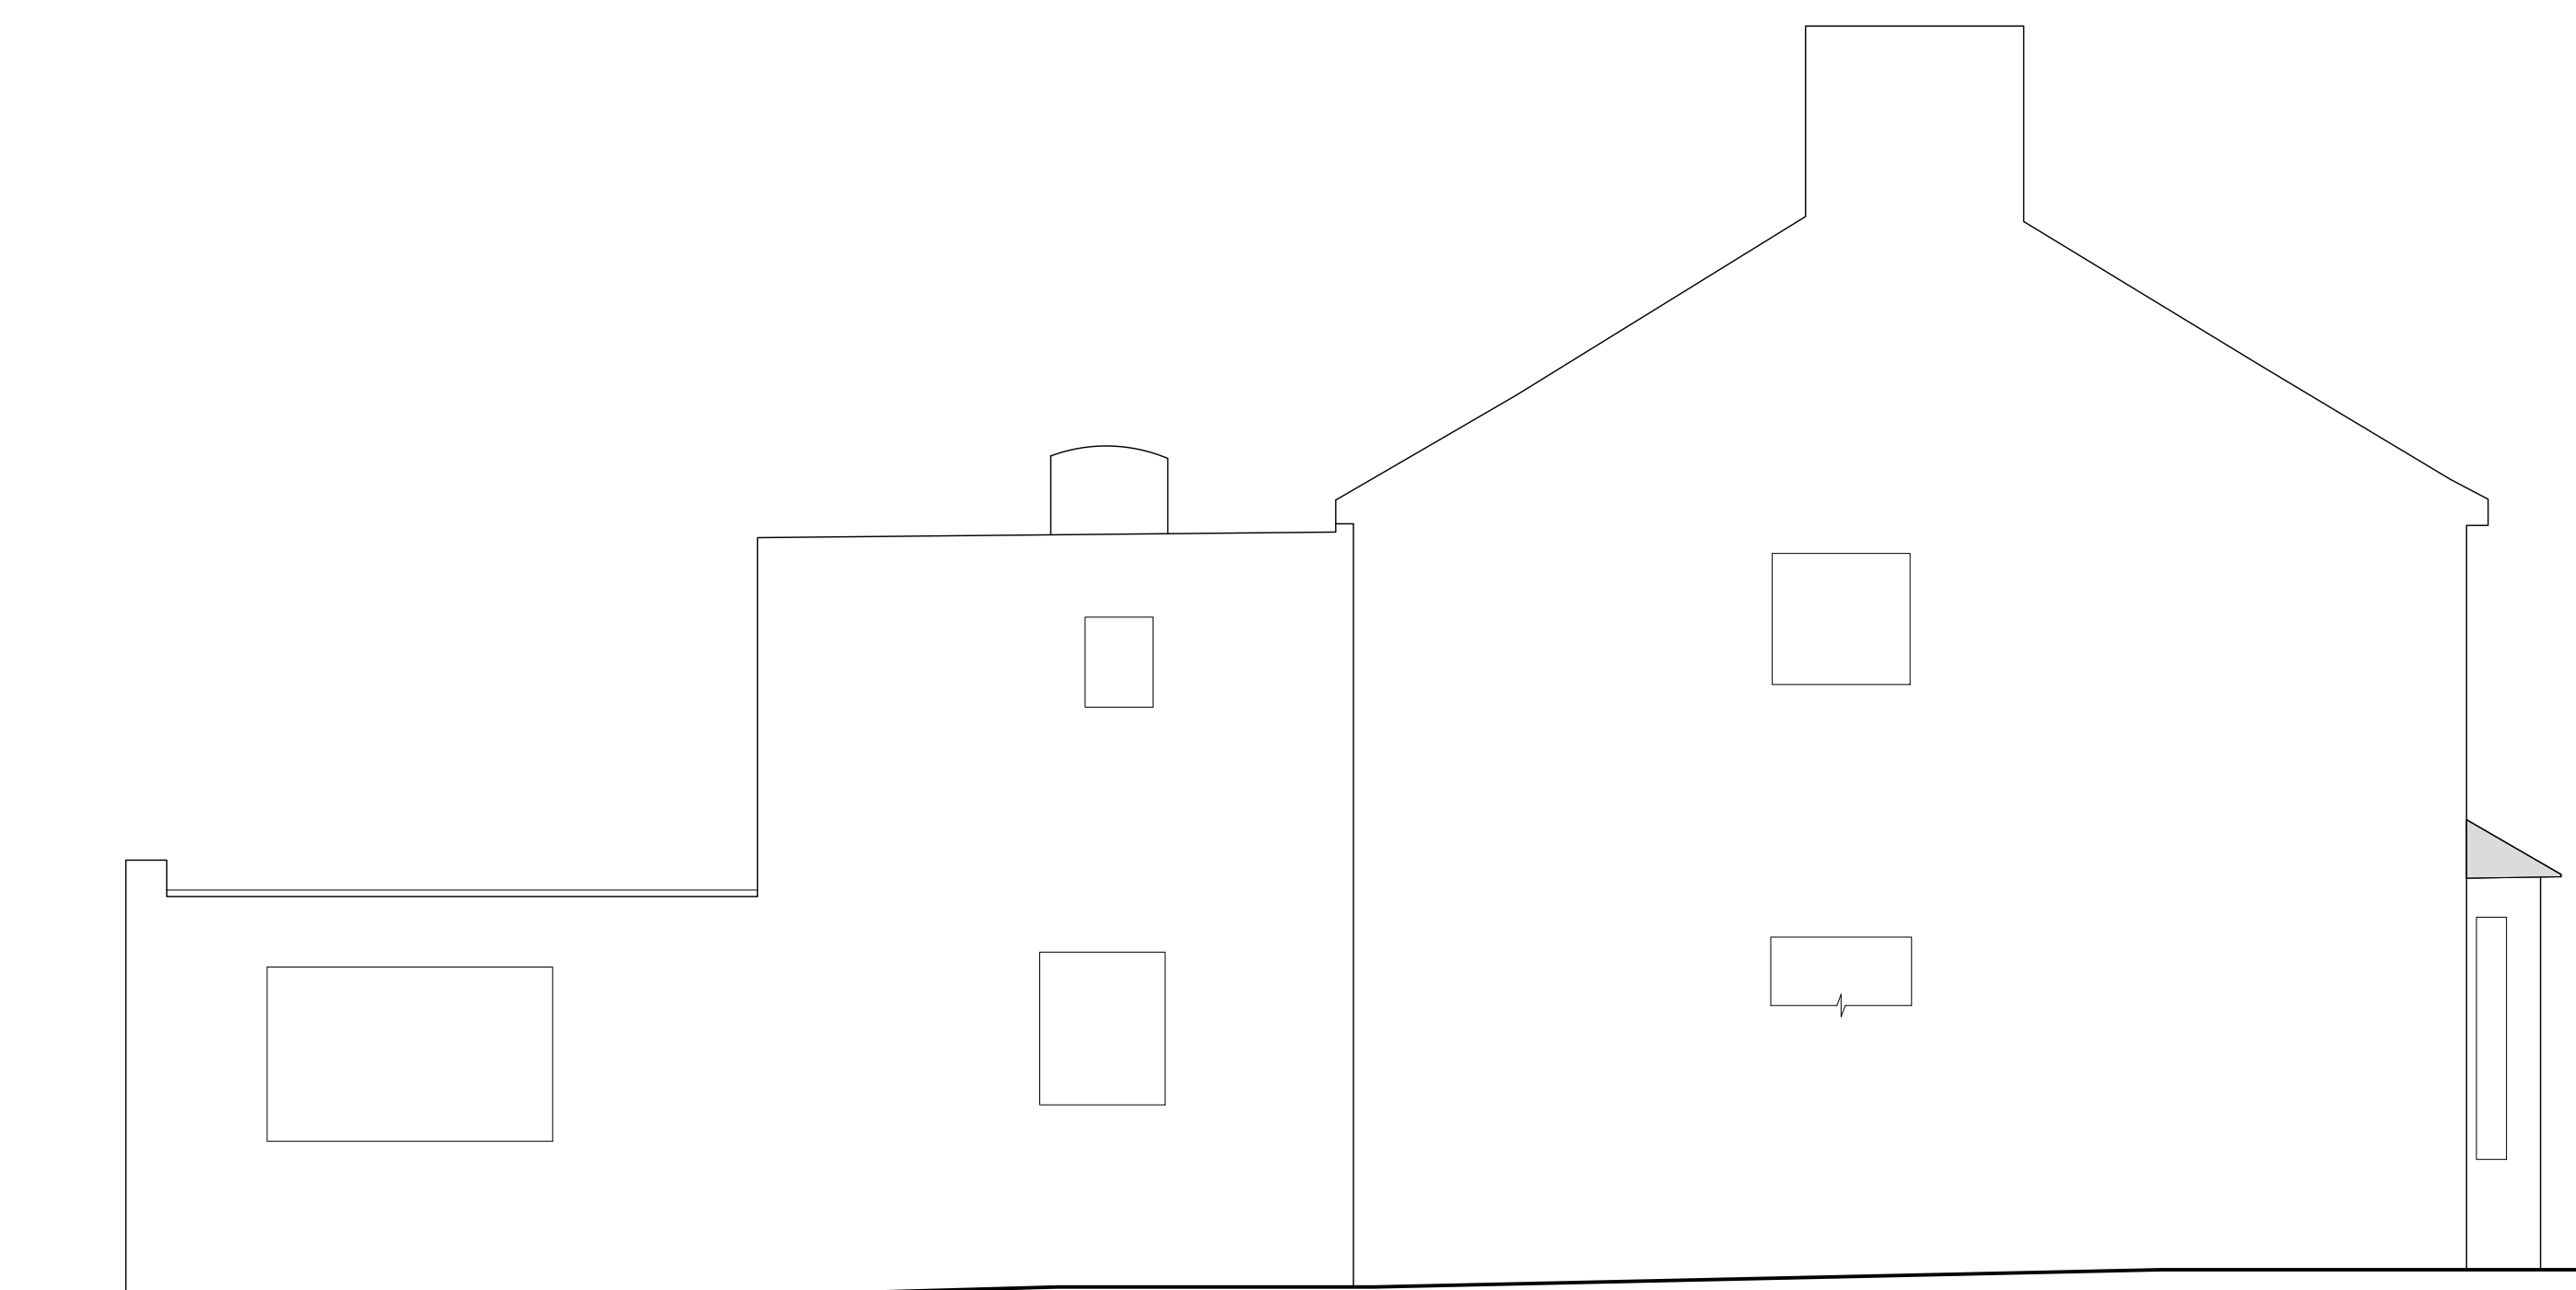


01 ELEVATION 1

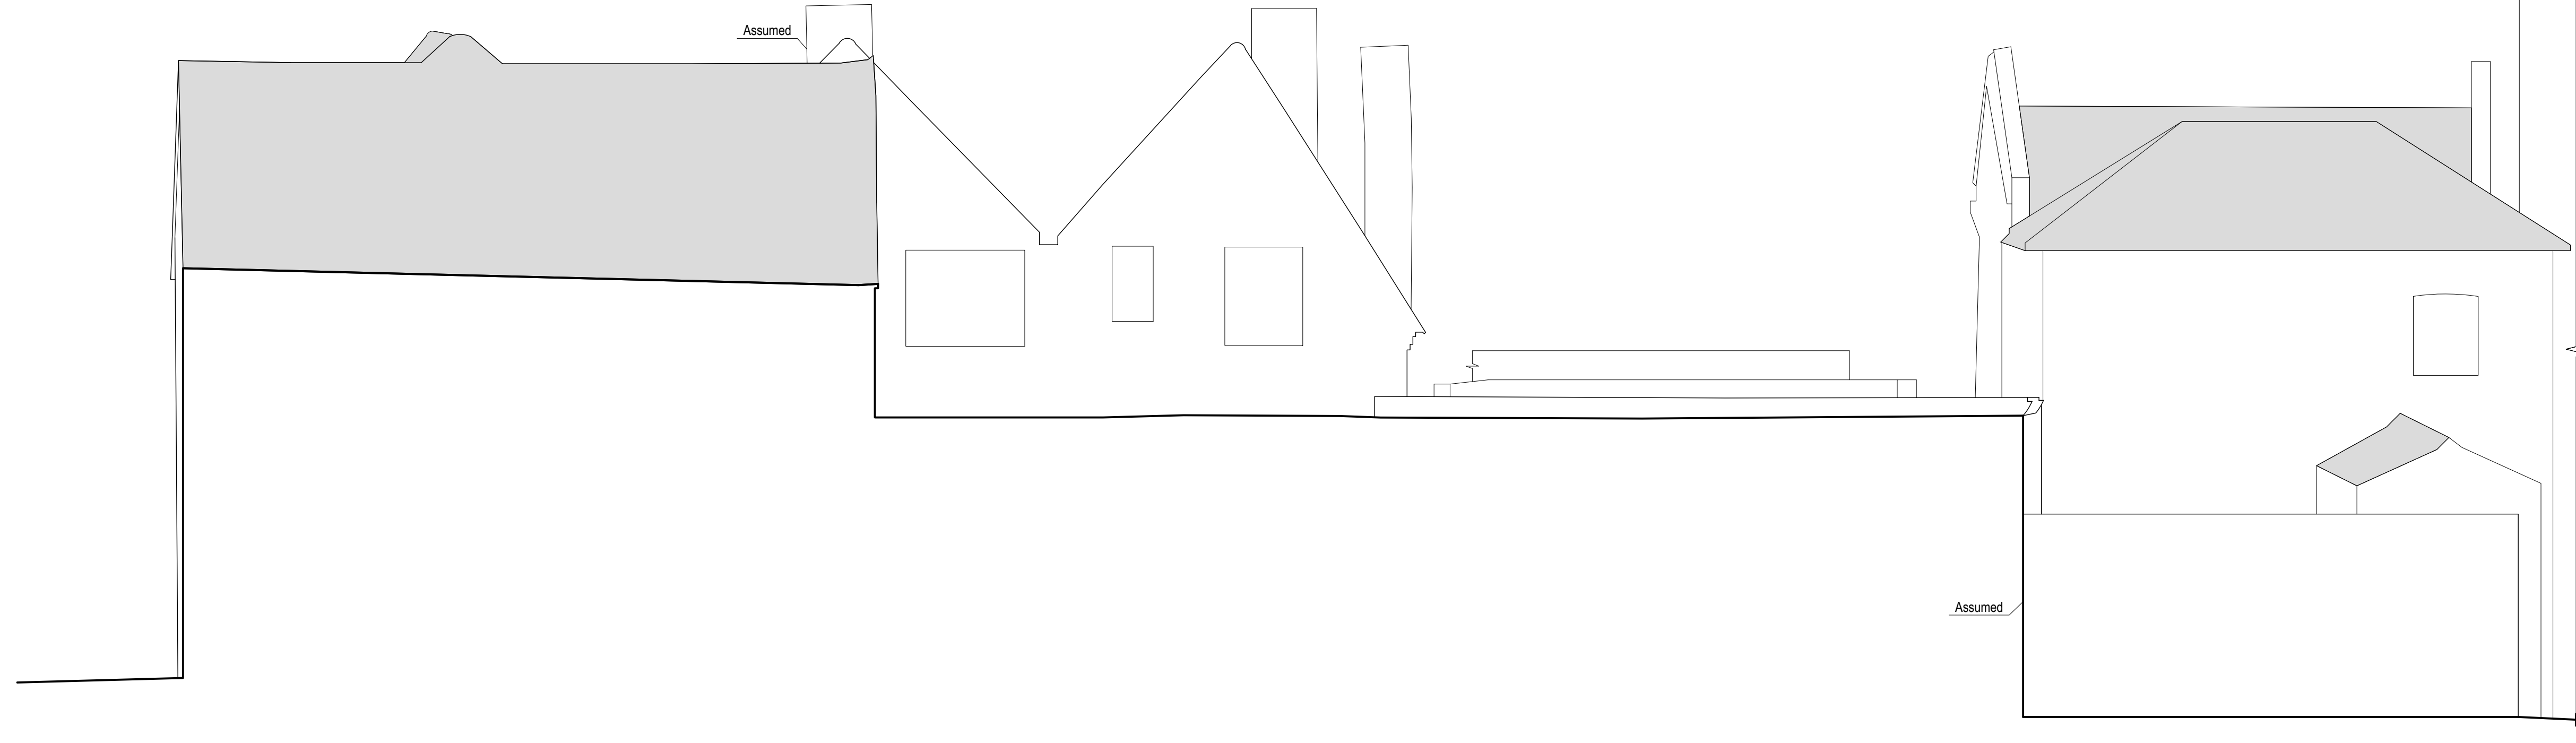


02 ELEVATION 2

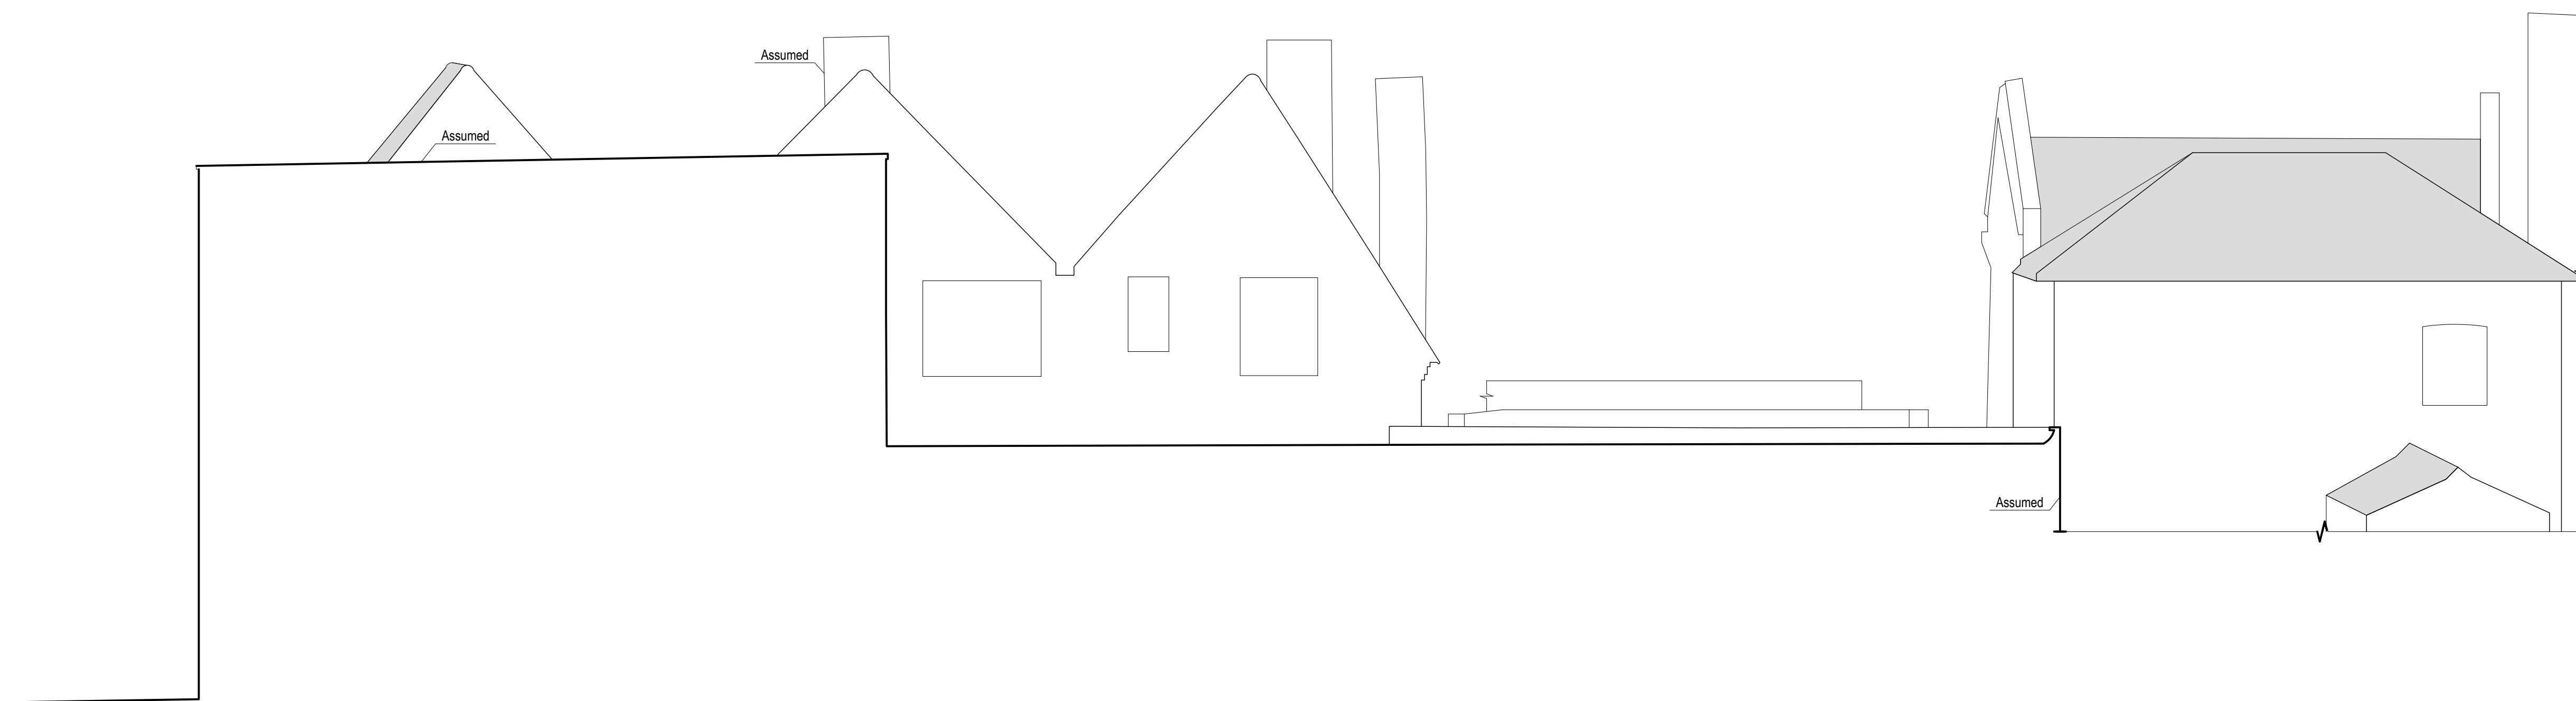

03 ELEVATION 3

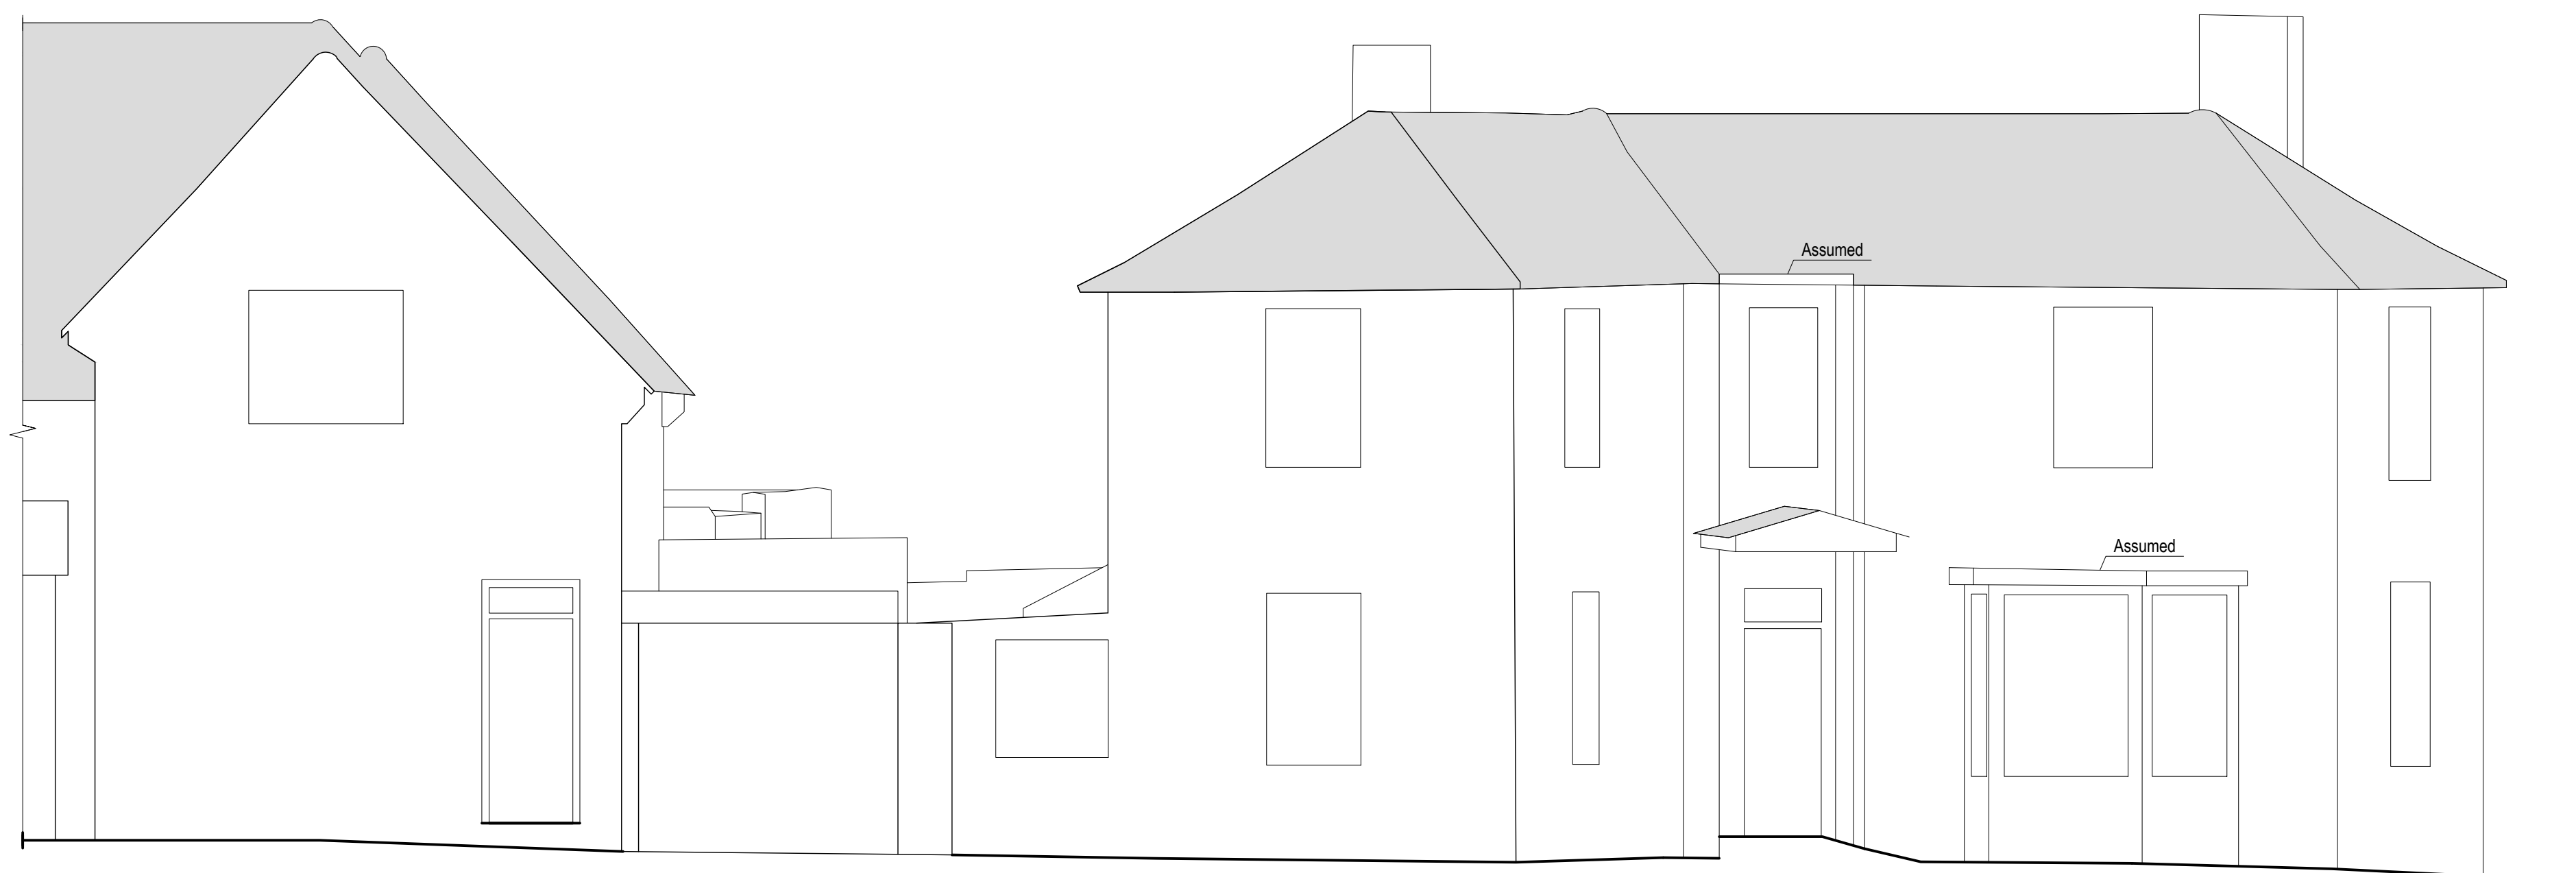

04 ELEVATION 4

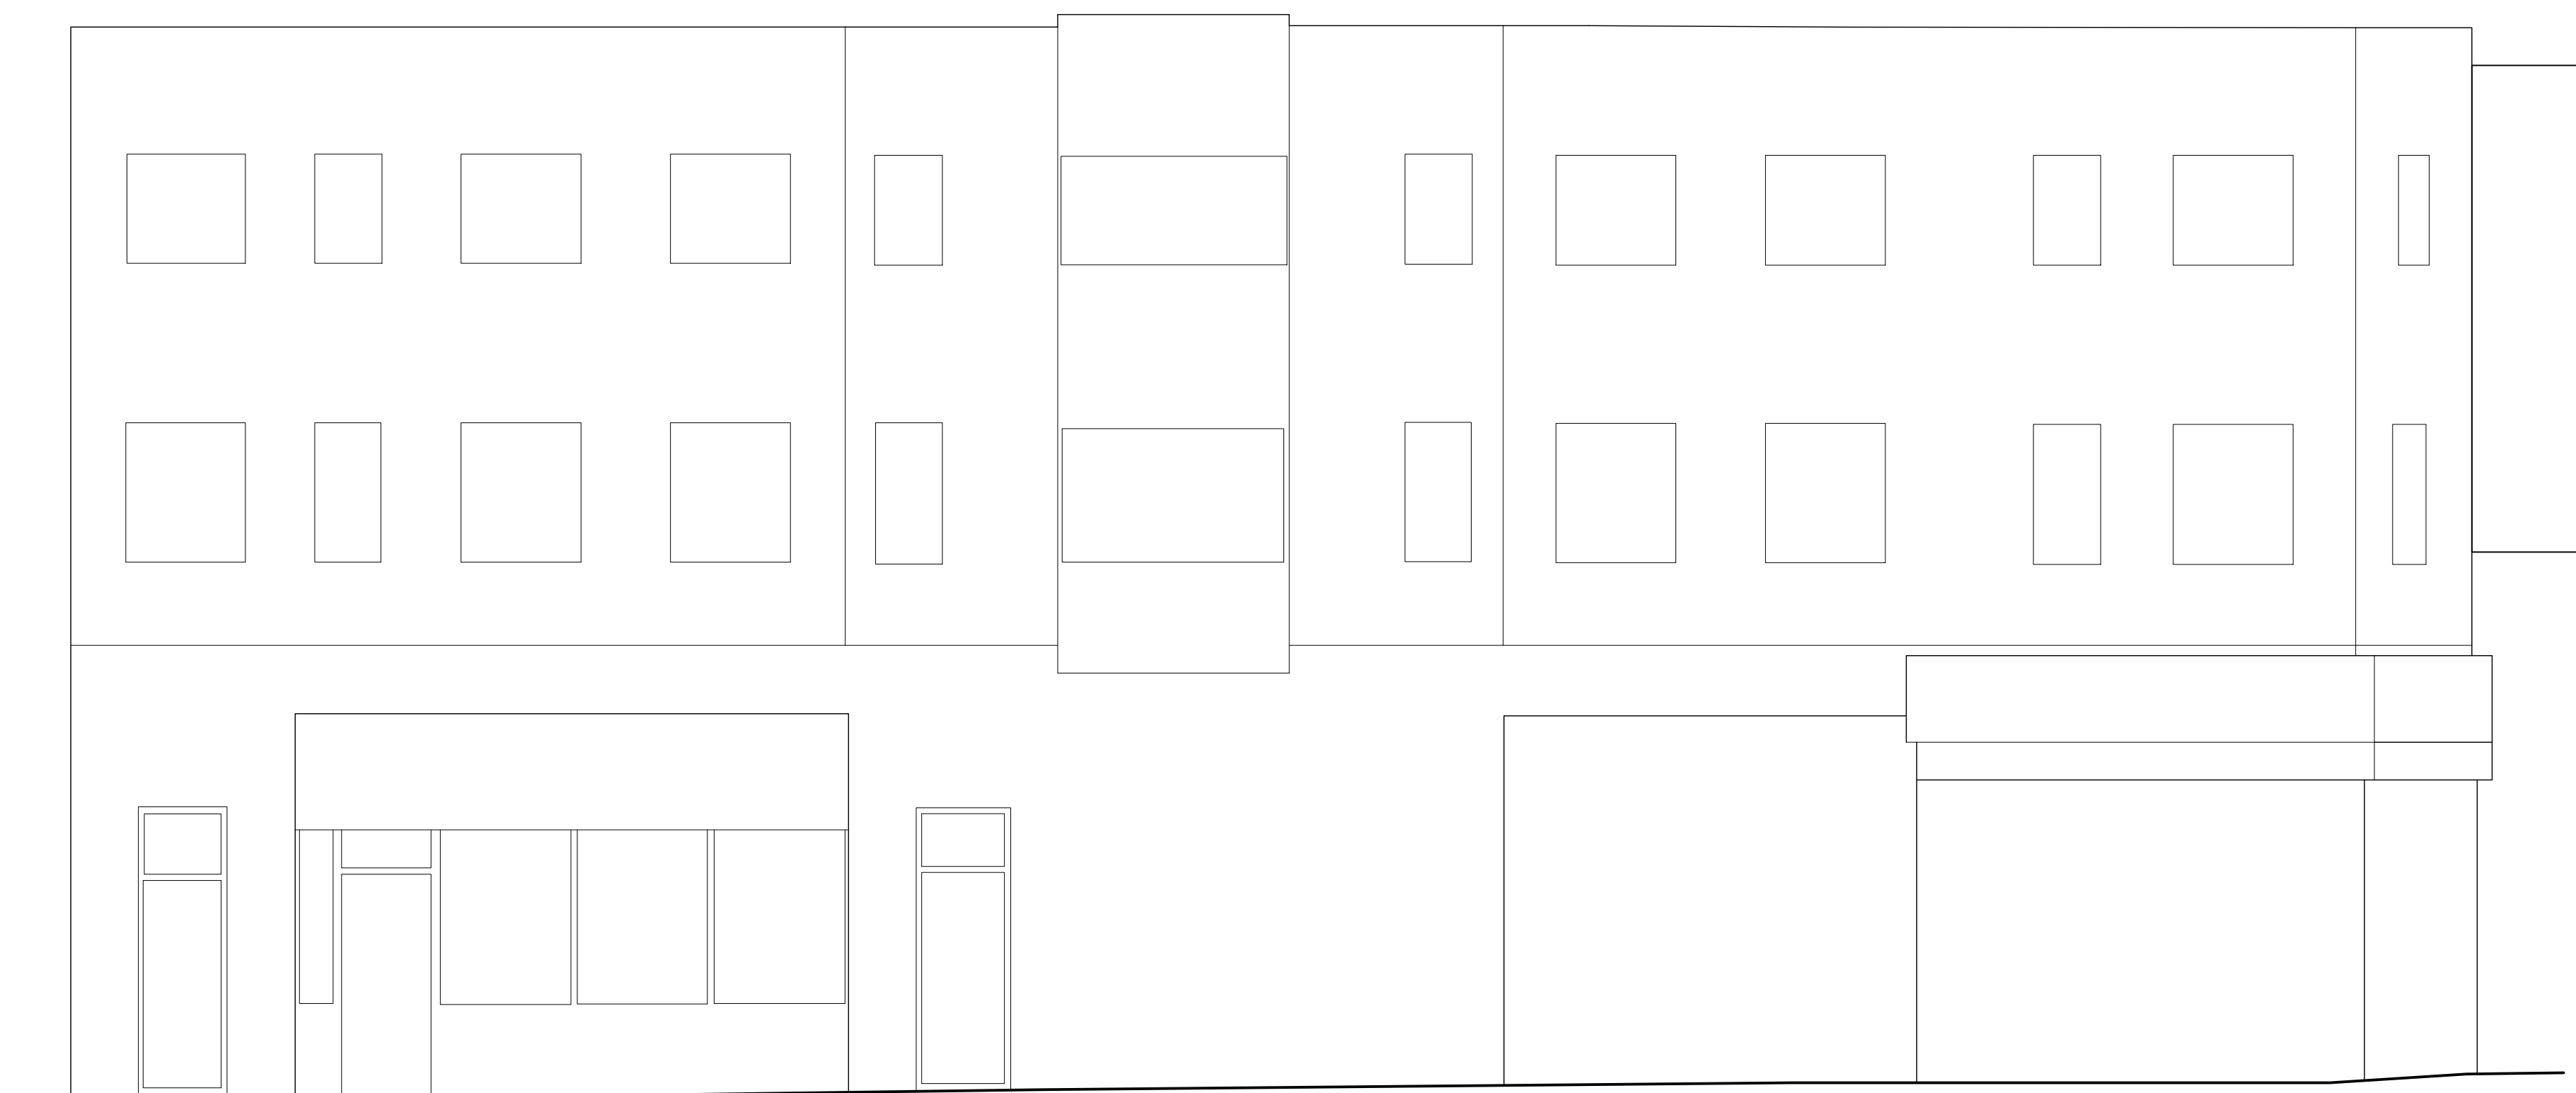

05 ELEVATION 5

