


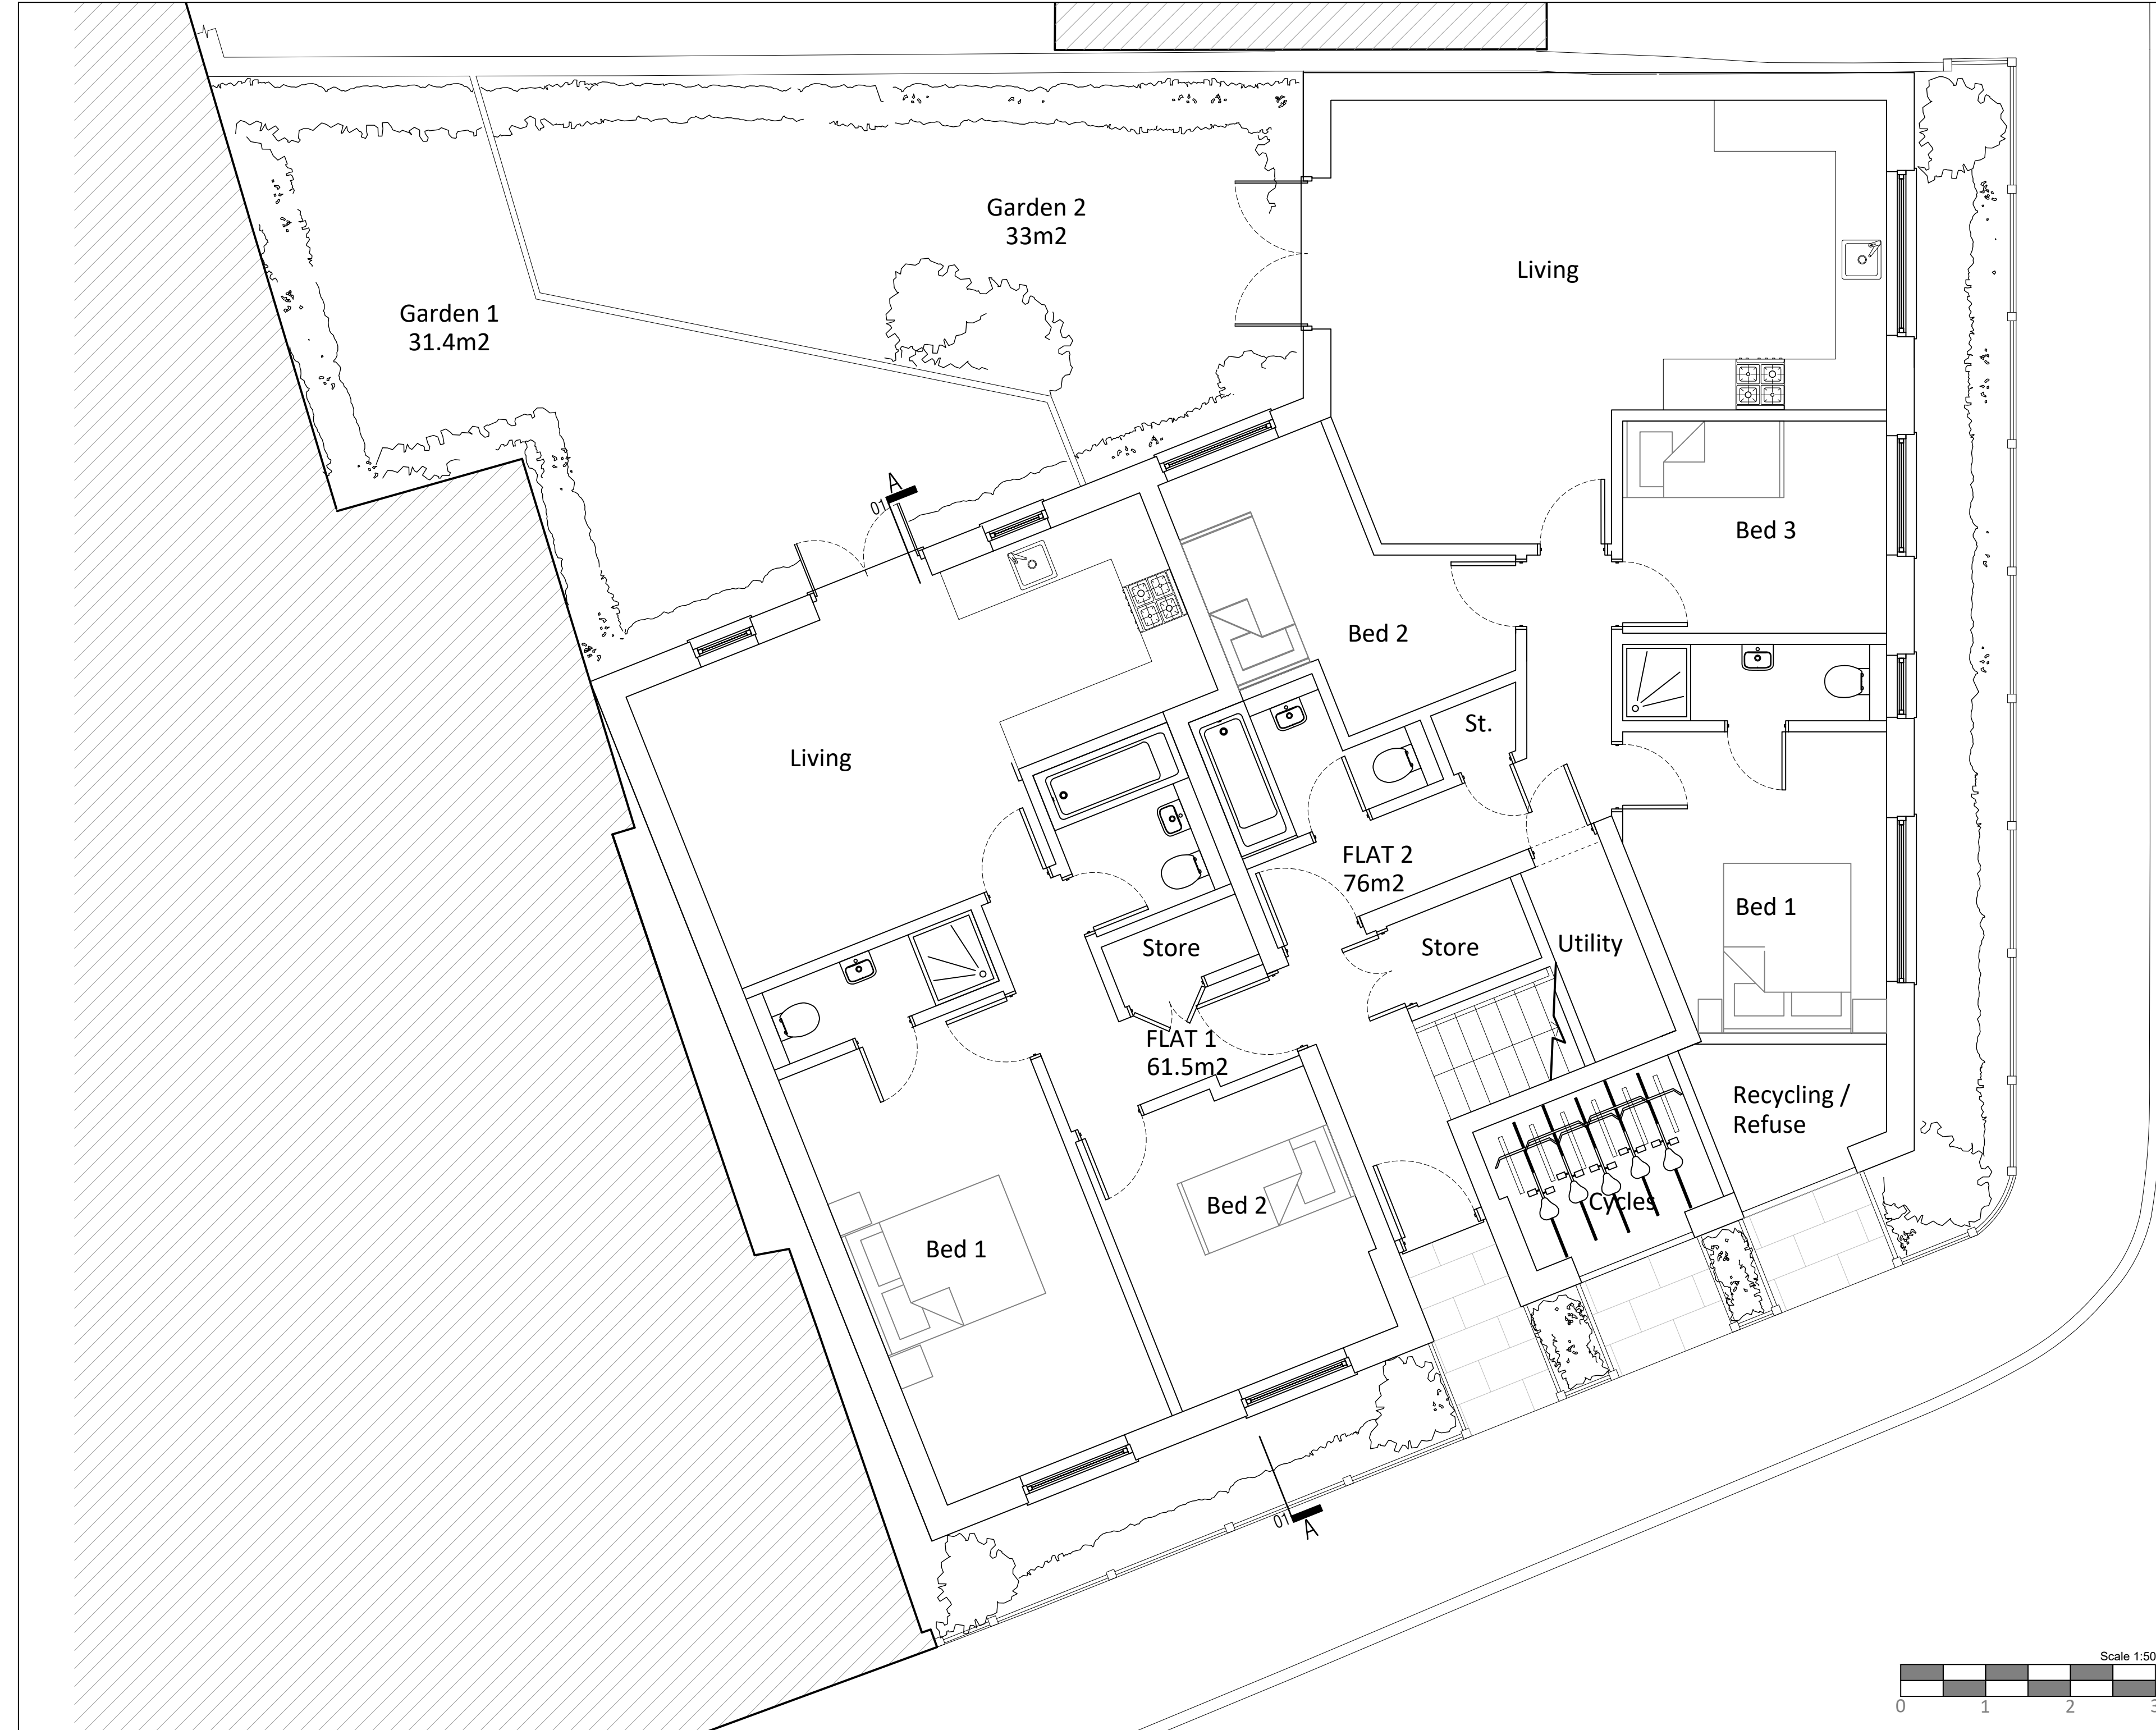

REDMOND IVIE ARCHITECTS
The Barley Mow Centre
10 Barley Mow Passage
London W4 4PH
Tel. 020 8742 1775, Mob. 07976292637
email: info@redmondvie.com
www.redmondvie.com



1 WARWICK ROAD
WEST DRAYTON, UB7 9BT

PROPOSED
GROUND FLOOR PLAN



SCALE: 1:50 @ A2
DATE: 11/2023
DRAWN: CC

1162/03

DO NOT SCALE FOR CONSTRUCTION
VERIFY ALL DIMENSIONS ON SITE

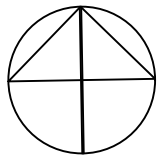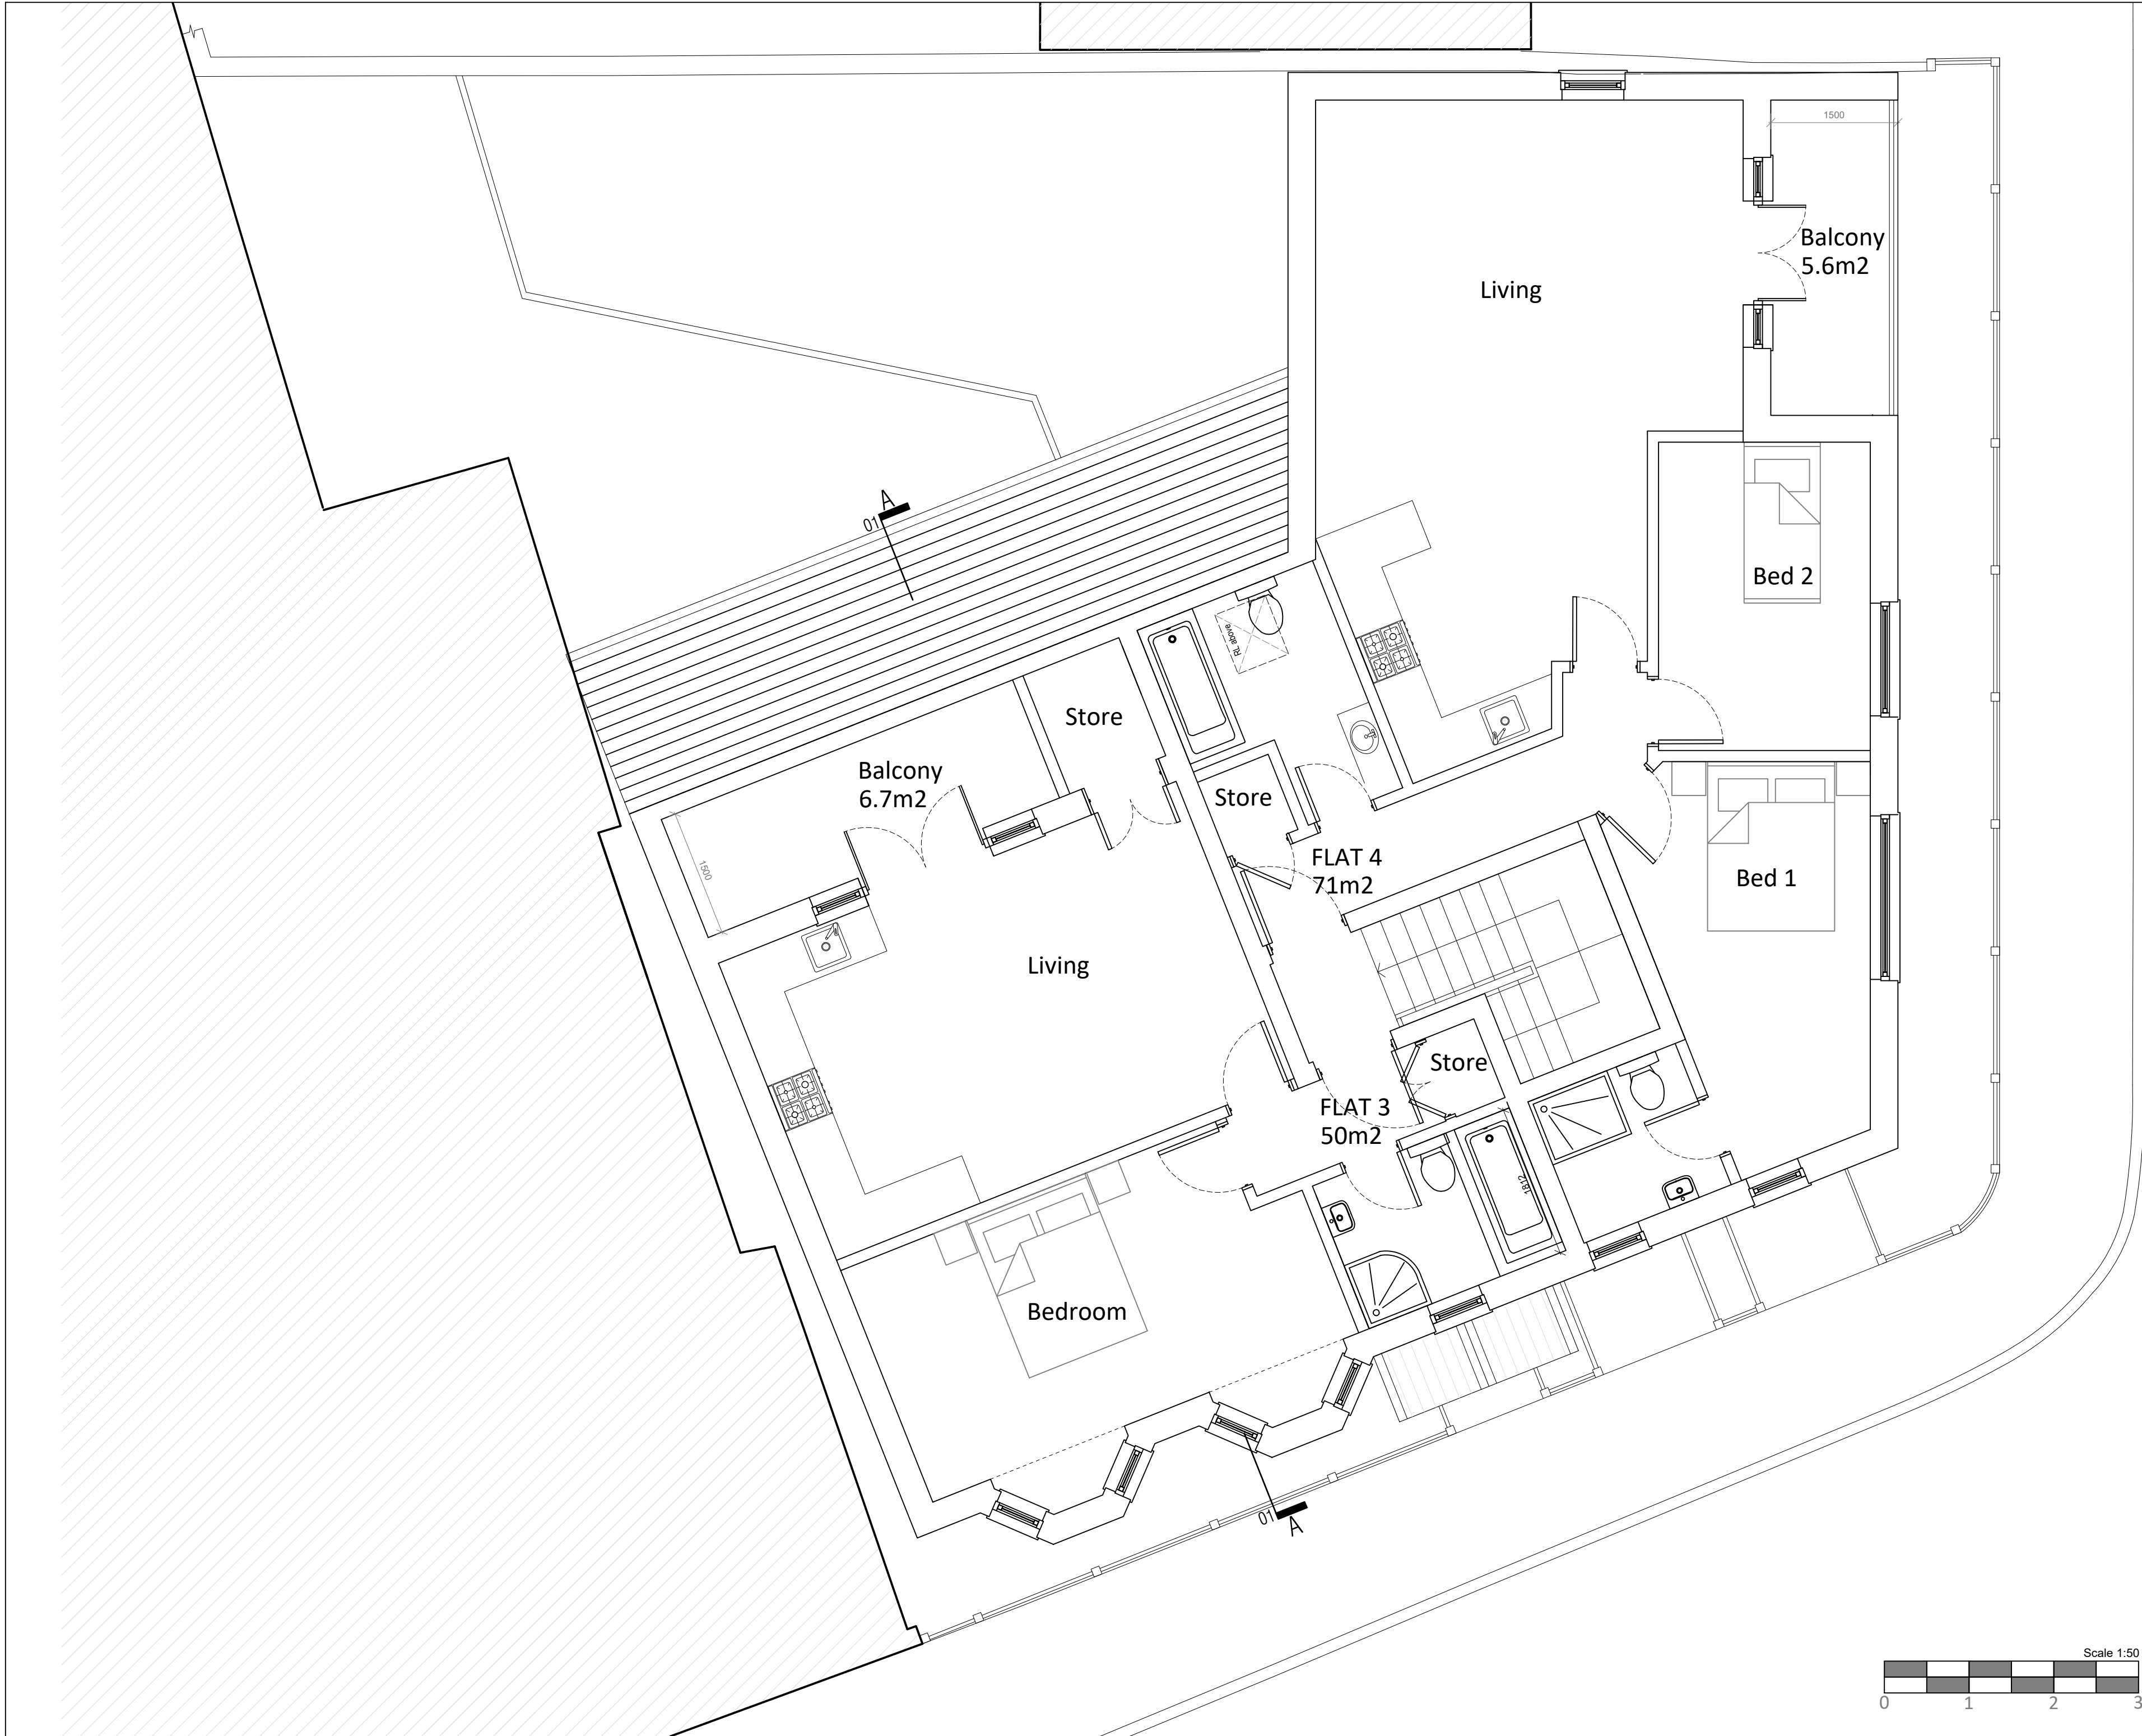

REDMOND IVIE ARCHITECTS The Barley Mow Centre 10 Barley Mow Passage London W4 4PH Tel. 020 8742 1775, Mob. 07976292637 email: info@redmondvie.com www.redmondvie.com	
1 WARWICK ROAD WEST DRAYTON, UB7 9BT	
PROPOSED FIRST FLOOR PLAN	
SCALE: 1:50 @ A2 DATE: 11/2023 DRAWN: CC	1162/04
DO NOT SCALE FOR CONSTRUCTION VERIFY ALL DIMENSIONS ON SITE	

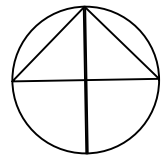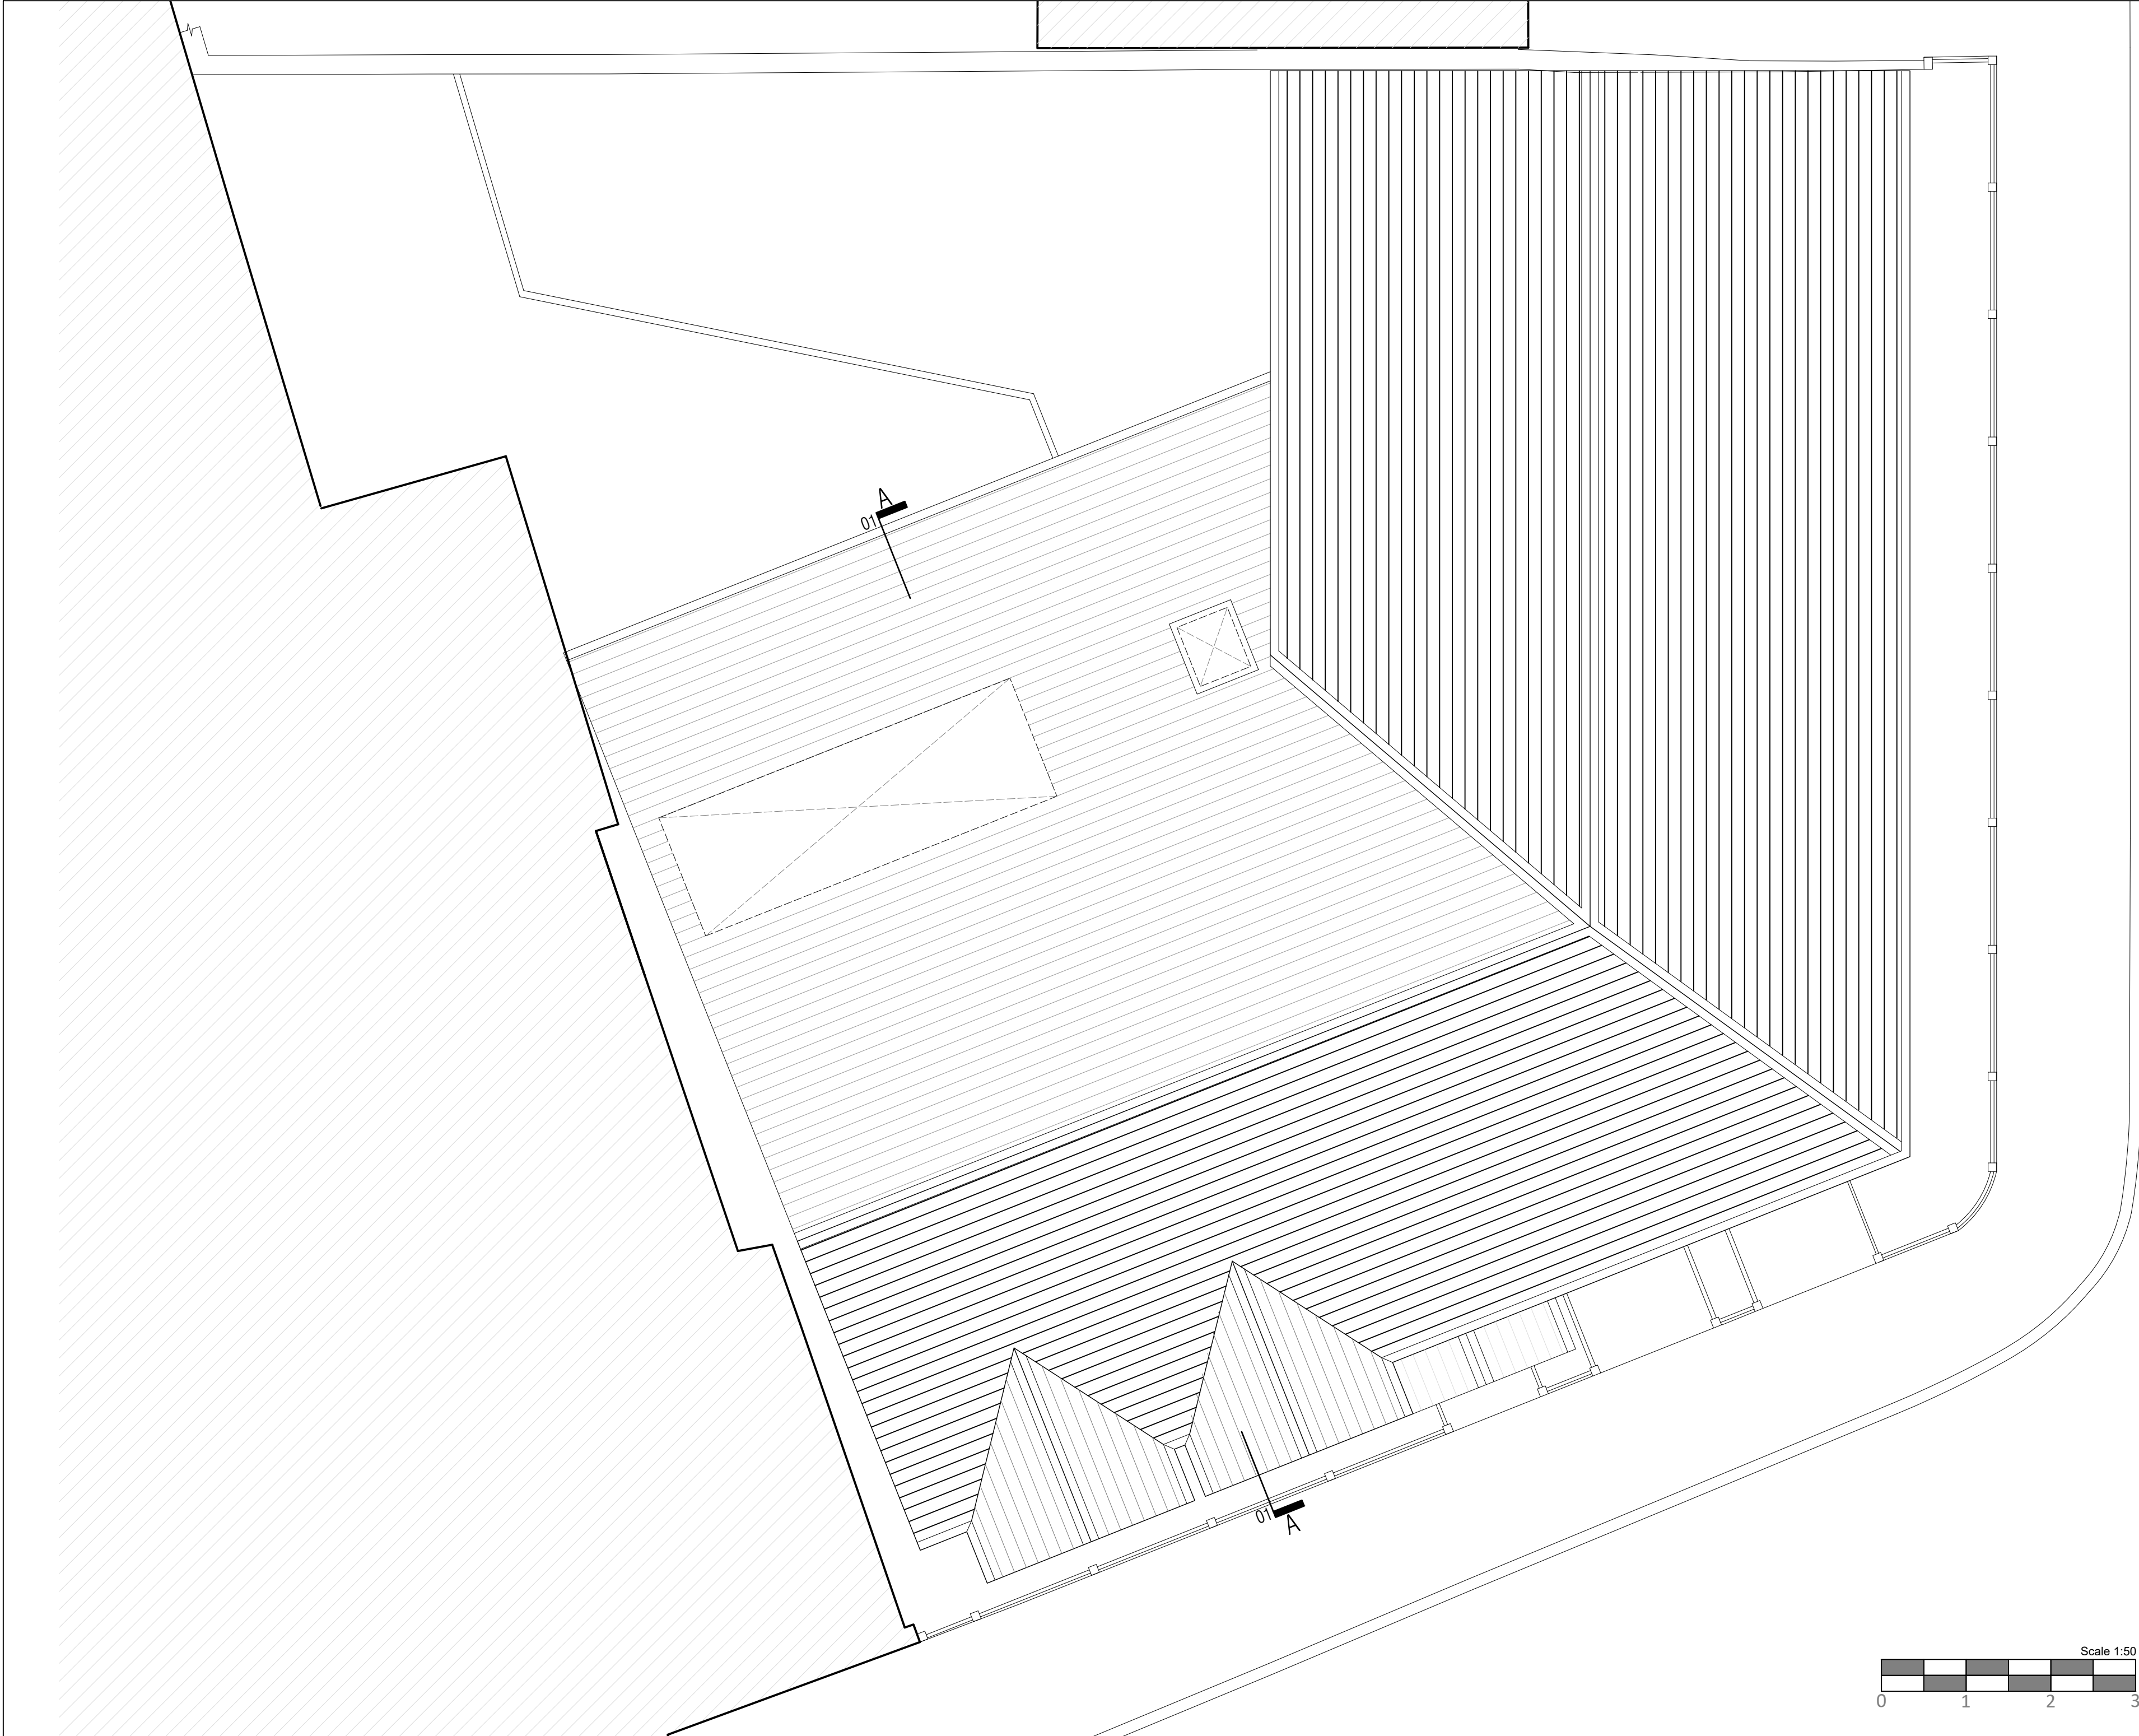


REDMOND IVIE ARCHITECTS
The Barley Mow Centre
10 Barley Mow Passage
London W4 4PH
Tel. 020 8742 1775, Mob. 07976292637
email: info@redmondvie.com
www.redmondvie.com

1 WARWICK ROAD
WEST DRAYTON, UB7 9BT

PROPOSED
ROOF PLAN

SCALE: 1:50 @ A2
DATE: 11/2023
DRAWN: CC

DO NOT SCALE FOR CONSTRUCTION
VERIFY ALL DIMENSIONS ON SITE

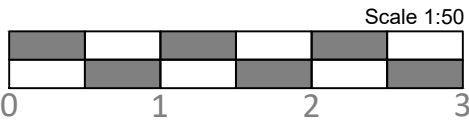



01 EAST ELEVATION



02 SOUTHEAST ELEVATION



REDMOND IVIE ARCHITECTS
The Barley Mow Centre
10 Barley Mow Passage
London W4 4PH
Tel. 020 8742 1775, Mob. 07976292637
email: info@redmondvie.com
www.redmondvie.com

1 WARWICK ROAD
WEST DRAYTON, UB7 9BT

PROPOSED EAST &
SOUTHEAST ELEVATIONS

SCALE: 1:50 @ A2
DATE: 11/2023
DRAWN: CC

1162/06

DO NOT SCALE FOR CONSTRUCTION
VERIFY ALL DIMENSIONS ON SITE




01

SOUTHWEST ELEVATION



02

NORTHWEST ELEVATION

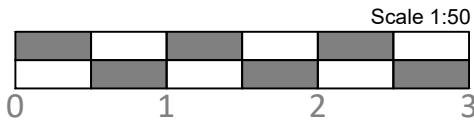

REDMOND IVIE ARCHITECTS
The Barley Mow Centre
10 Barley Mow Passage
London W4 4PH
Tel. 020 8742 1775, Mob. 07976292637
email: info@redmondvie.com
www.redmondvie.com


1 WARWICK ROAD
WEST DRAYTON, UB7 9BT

PROPOSED SOUTHWEST &
NORTHWEST ELEVATIONS

SCALE: 1:50 @ A2
DATE: 11/2023
DRAWN: CC

1162/07

DO NOT SCALE FOR CONSTRUCTION
VERIFY ALL DIMENSIONS ON SITE

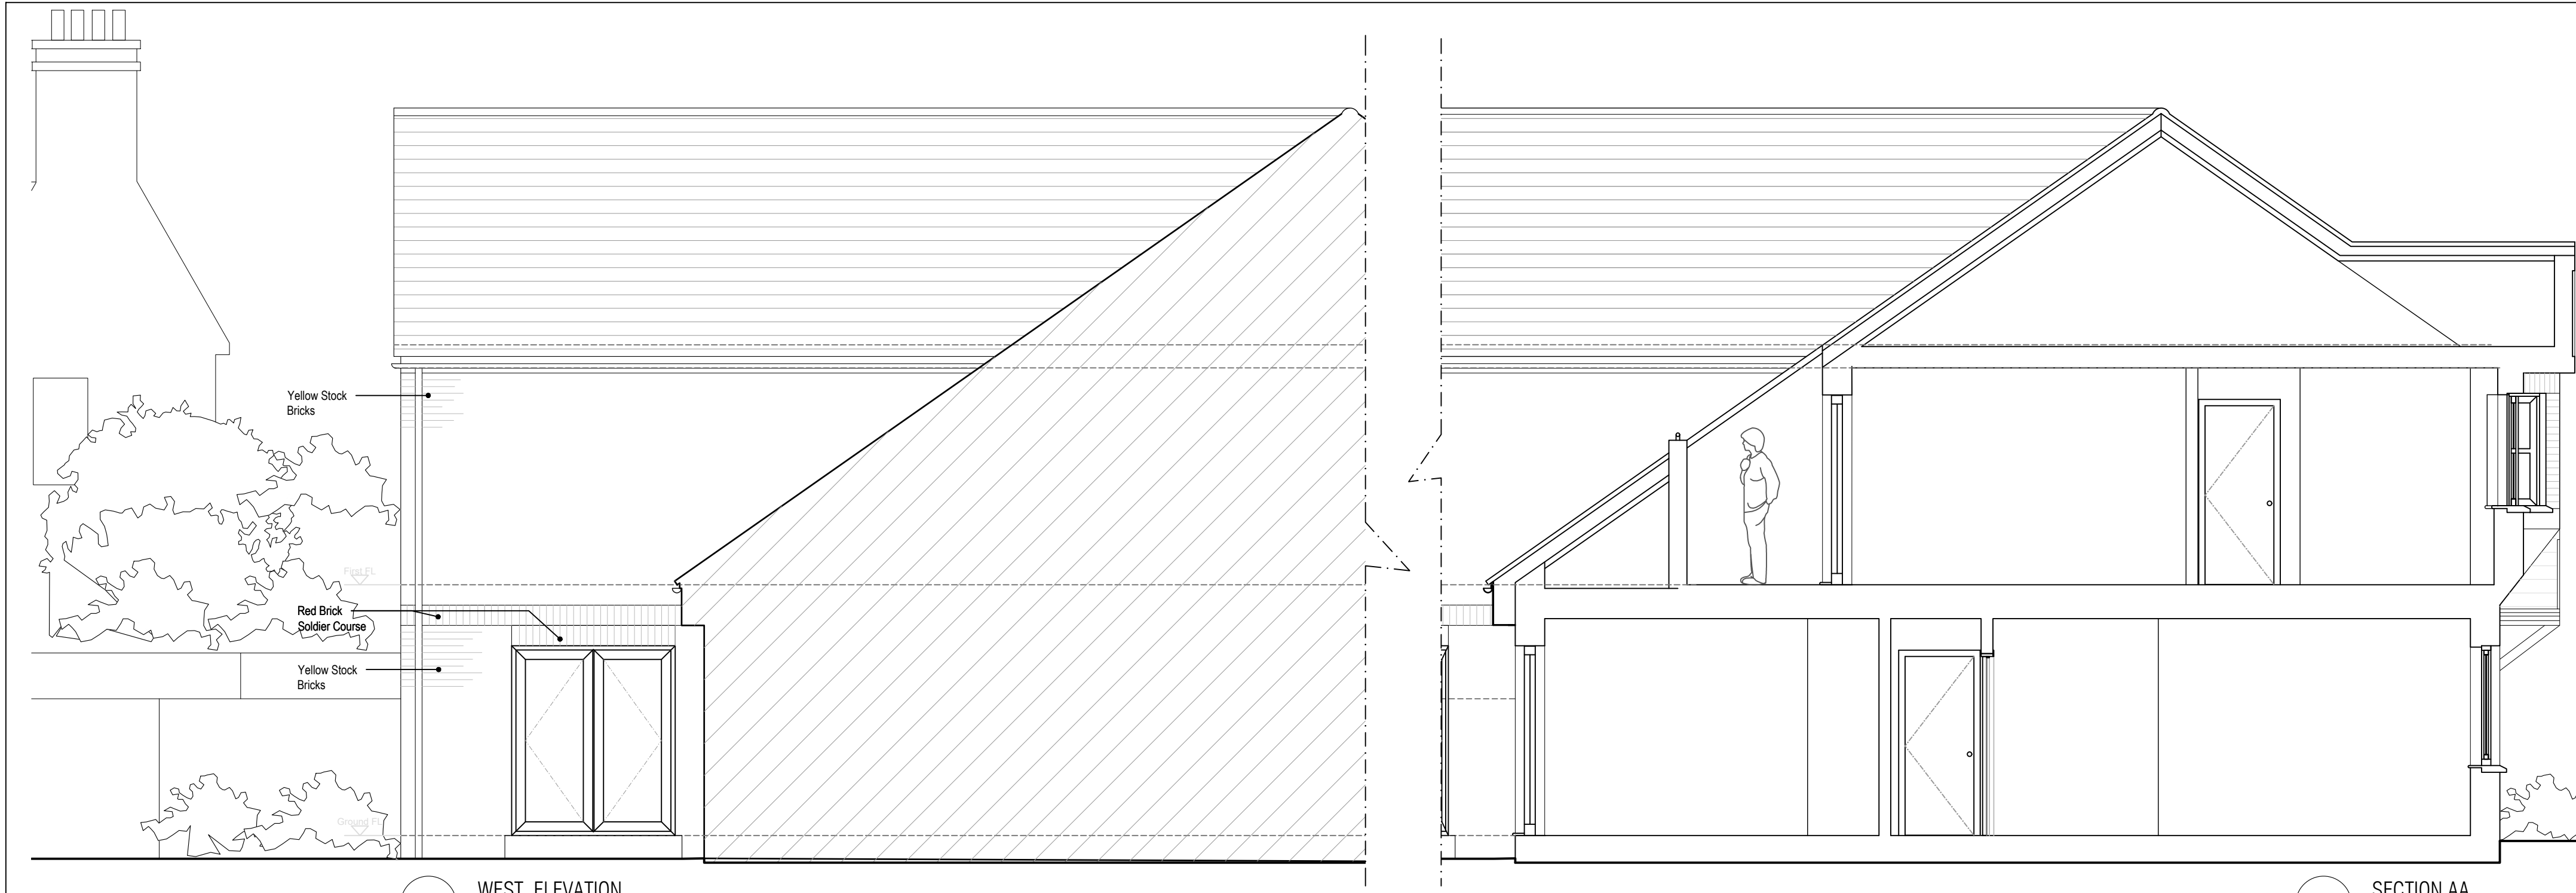

REDMOND IVIE ARCHITECTS
The Barley Mow Centre
10 Barley Mow Passage
London W4 4PH
Tel. 020 8742 1775, Mob. 07976292637
email: info@redmondvie.com
www.redmondvie.com

1 WARWICK ROAD
WEST DRAYTON, UB7 9BT

PROPOSED WEST & NORTH
ELEVATIONS & SECTION AA

SCALE: 1:50 @ A2
DATE: 11/2023
DRAWN: CC

1162/08

DO NOT SCALE FOR CONSTRUCTION
VERIFY ALL DIMENSIONS ON SITE