

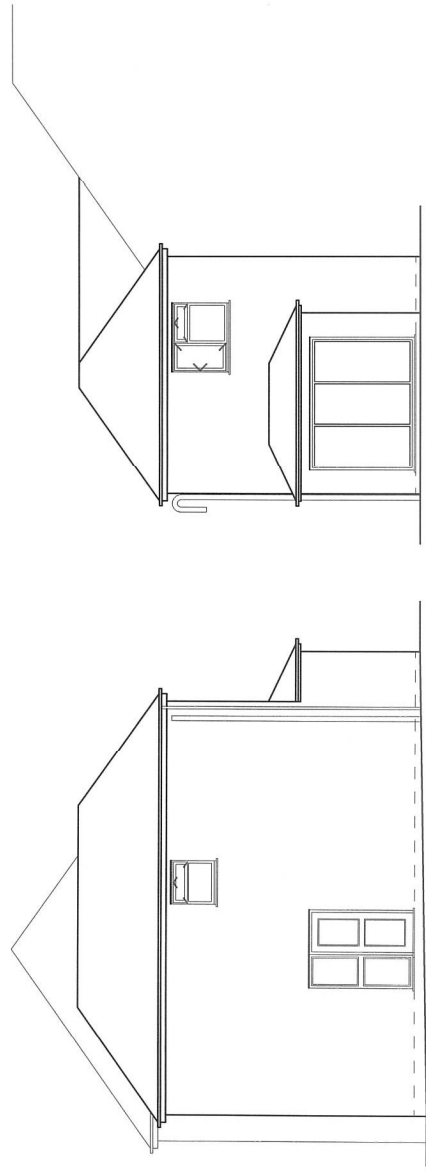


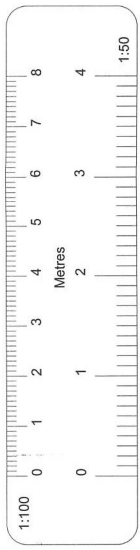

EXISTING REAR ELEVATION

EXISTING RIGHT SIDE ELEVATION

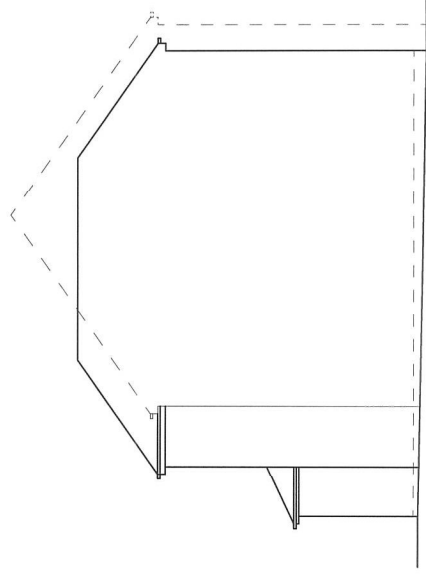

EXISTING LEFT SIDE ELEVATION

All dimensions verified on site. All work to comply with British Standards. Code of practice. All internal works to be in accordance with client instructions. All external surfaces to match existing. All work to be to the satisfaction of the local authority building surveyor. Builder to ensure all work is in compliance with Building Regulations and comply fully in all respects. Owner responsible for compliance with 1 Party Wall etc Act 1996. 2. Thames water Build Over Agreement. Builder to ensure all work in compliance with Build Over agreement as approved by Thames Water. All proprietary materials to manufacturers recommendations. Works to boiler/Gas to be carried out by Gas Safe registered installer and to Gas Safe recommendations. All wiring and electrical work will be designed, installed, inspected and tested in accordance with the requirements of BS 7671:2001 (2004), the 17th edition Wiring Guidance and Building Regulation Part P (Electrical Safety) by a competent person registered with an electrical contractor association (ETC, ELEC3A, NAPIT, or NICEIC), authorised by the Secretary of State. The competent person is to send a self-certification certificate to the Local Authority Building Control Department within 30 days of completion of the work. The competent person must retain a copy of the self-certification certificate and a BS 7671:2001 (2004) Electrical Installation Test Certificate and forward copies to the Local Authority Building Control Dept.		COPYRIGHT: PLANS 4 U LTD. 1000 WINDY ROAD NORTH ROAD MIDDX SOUTHALL UB8 2LF TEL: 07775 900555 E-MAIL: planning@plans4u.com	
JOB TITLE: 88 WEST END LANE HARLINGTON		DRAWING TITLE: EXISTING ELEVATIONS	
SCALE: 1:100		DATE: 26/02/2022	
DATE: 26/02/2022		DRAWN BY:	
DRG NO. 202258/WELH/102		REV.	