

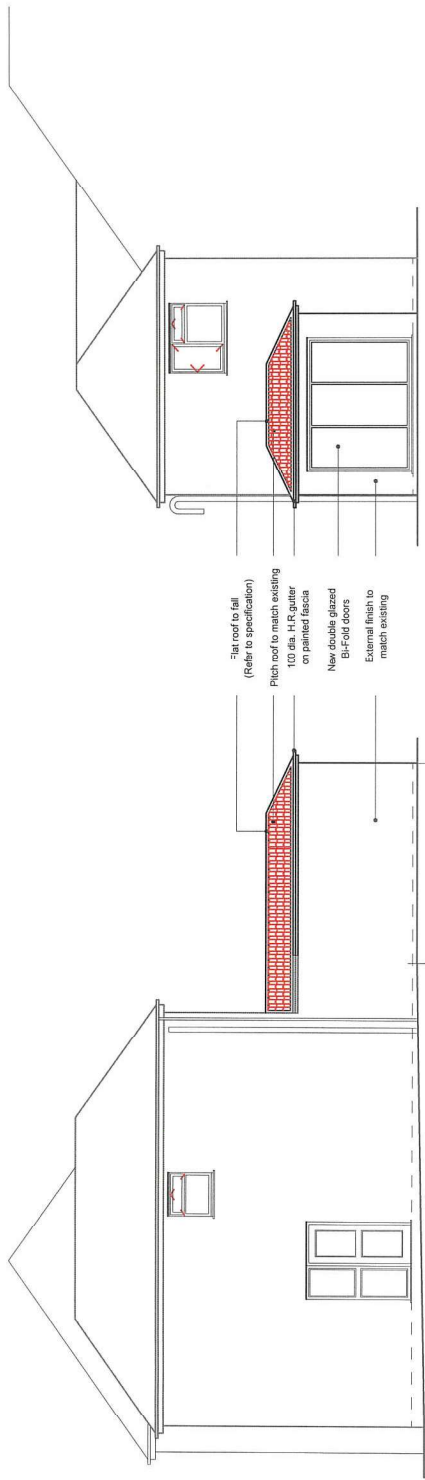


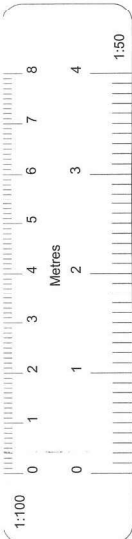

PROPOSED RIGHT SIDE ELEVATION

PROPOSED REAR ELEVATION

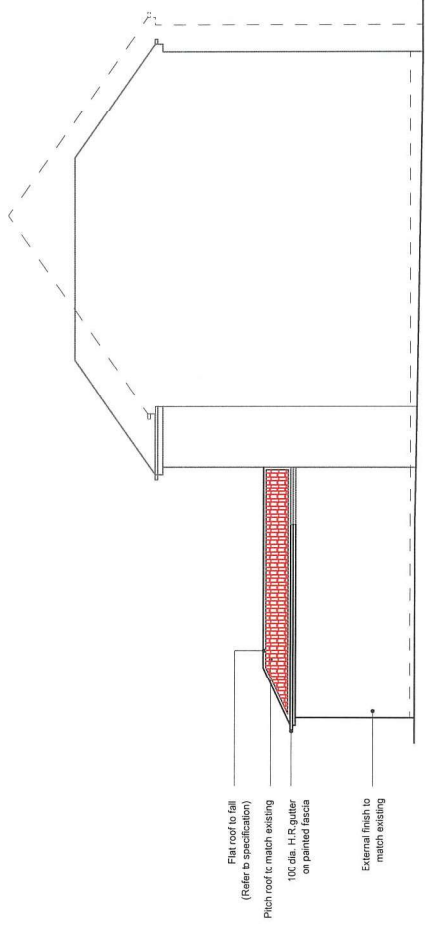

PROPOSED LEFT SIDE ELEVATION

All dimensions verified on site.
All work to comply with British Standards, Codes of Practice and Building Regulations.
All internal works to be in accordance with client instructions.
All external surfaces to match existing.
Builder to serve building notices and comply fully with Building Regulations.
Owner responsible for compliance with 1 Party Wall Act 1996, 2. Thames Water Build Over Agreement, with Build Over agreement as approved by Thames Water.
All work to be outside to manufacturers recommendations out by Gas Safe registered installer and to Gas Safe recommendations.
All wiring and electrical work will be designed, installed and tested in accordance with the requirements of BS 7671:2001 (2005), the 17th edition Wiring Guidance and Building Regulation Part P (Electrical Safety) by a competent person registered with an electrical self-certification scheme, (BRE, BSI, EICSA, NICEIC, or NICEIC), authorised by the Secretary of State.
The competent person is to send a self-certification certificate to the Local Authority Building Control Department within 30 days of completion of the electrical works. The client must receive a copy of the self-certification certificate and the Building Regulation Installation Test Certificate and forward copies to the Local Authority Building Control Dept.

DATE	REVISION

COPYRIGHT:
PLANS4U LTD.
15 NORTH PARADE
COTTAGE ROAD
SOUTH ALDREATH
TEL: 07775 900555
E-MAIL: planningpermission@hotmail.com

JOB TITLE:
68 WEST END LANE
HARLINGTON

DRAWING TITLE:
PROPOSED ELEVATIONS

SCALE: 1:100
DATE: 26/02/2022
DRAWN BY:

DRG. NO.	REV.
202268WELH104	