



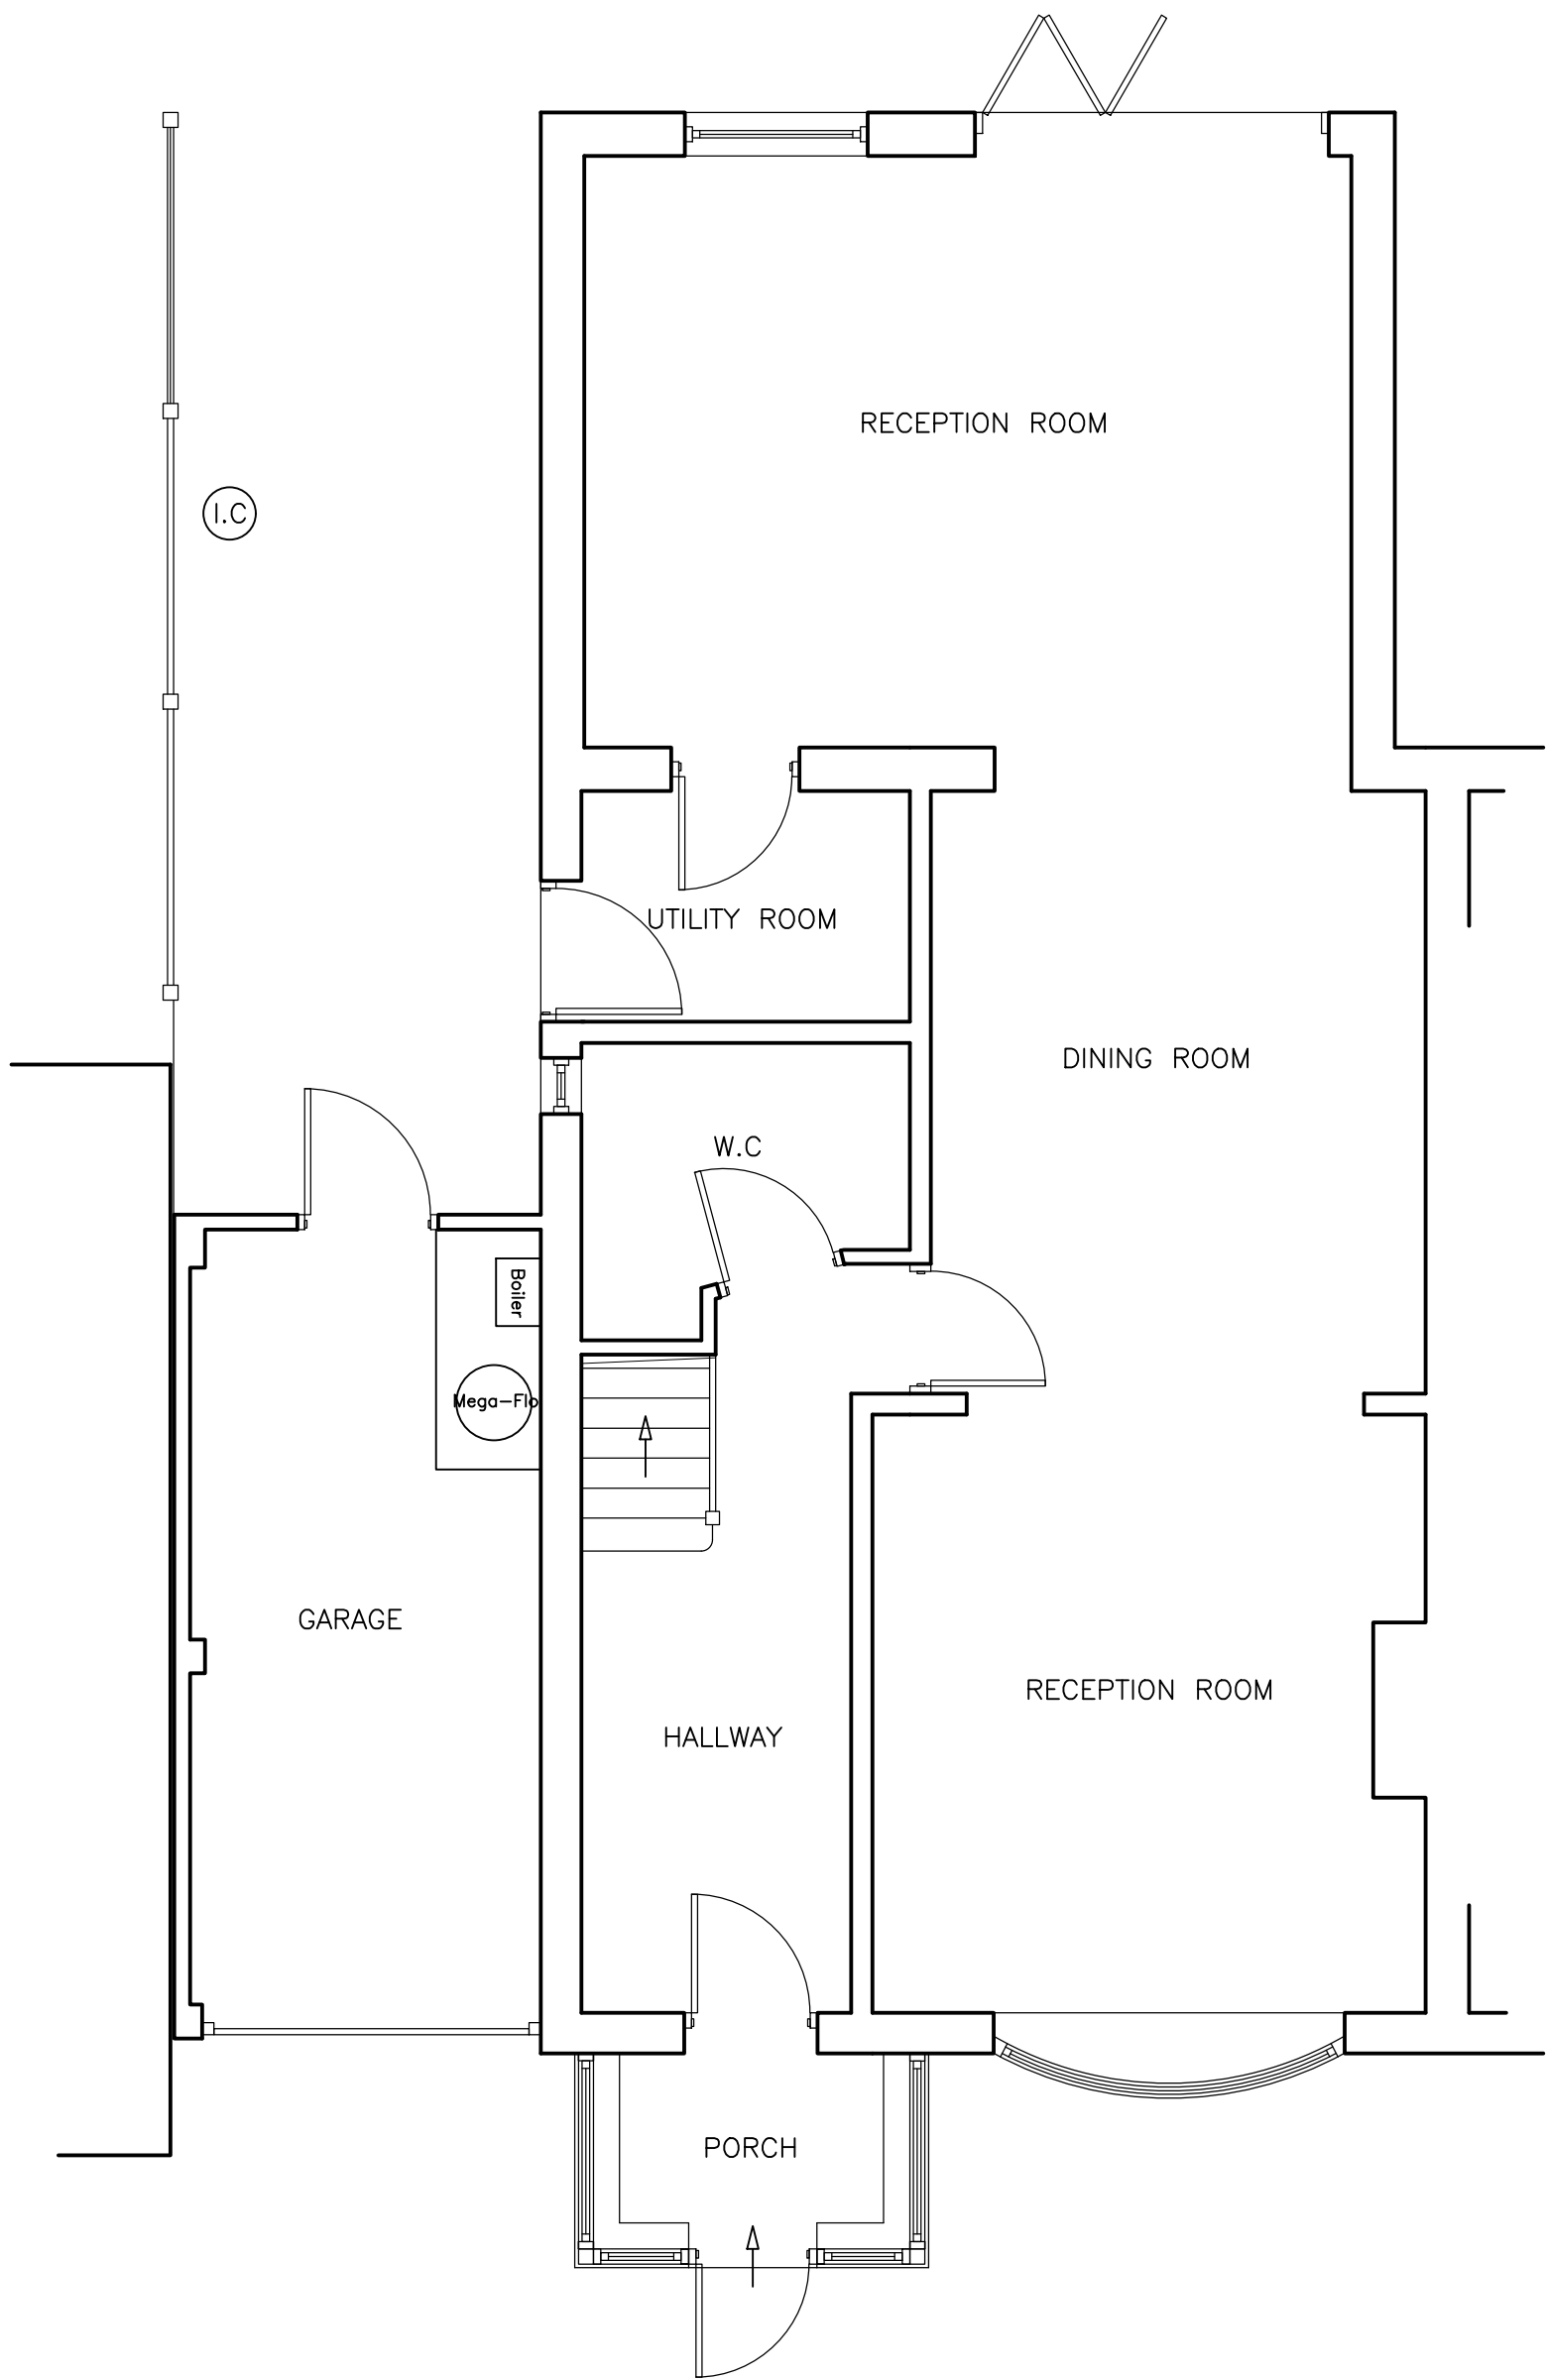


FRONT ELEVATION
(1:100)

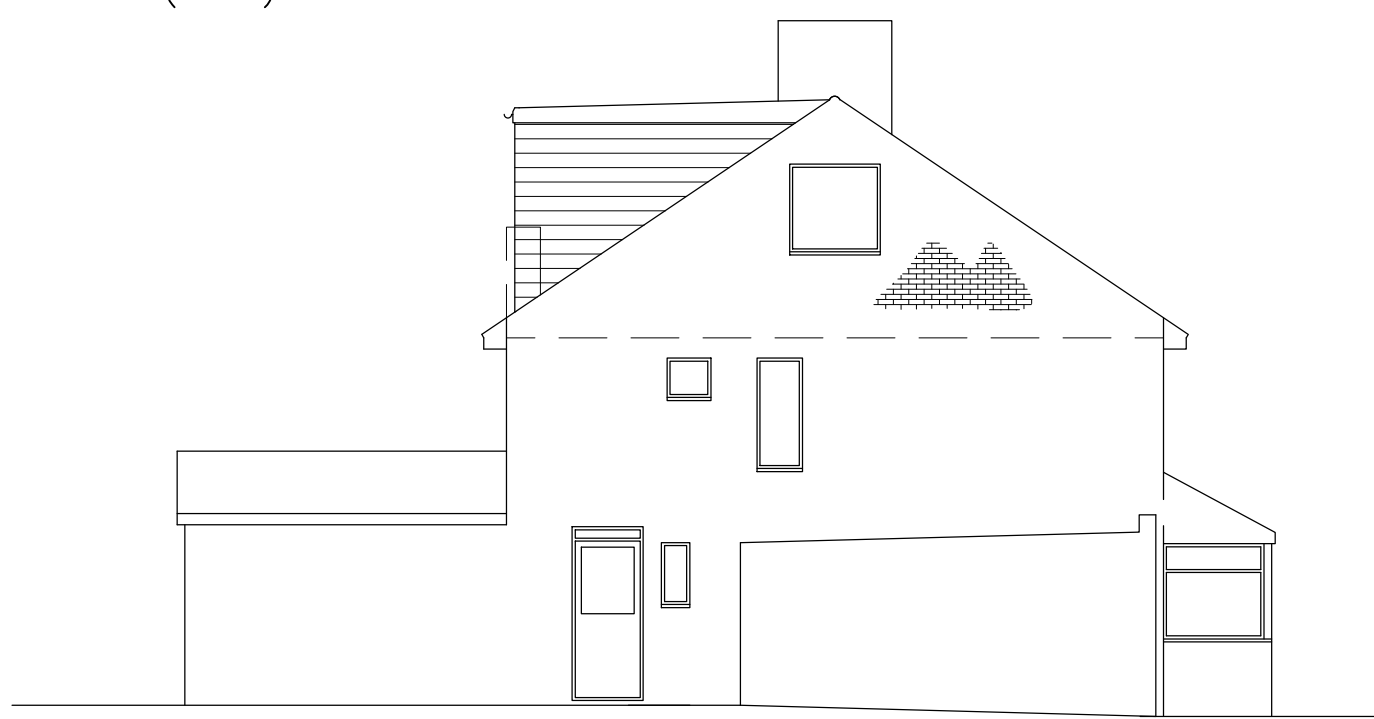



LEFT ELEVATION
(1:100)




REAR ELEVATION
(1:100)

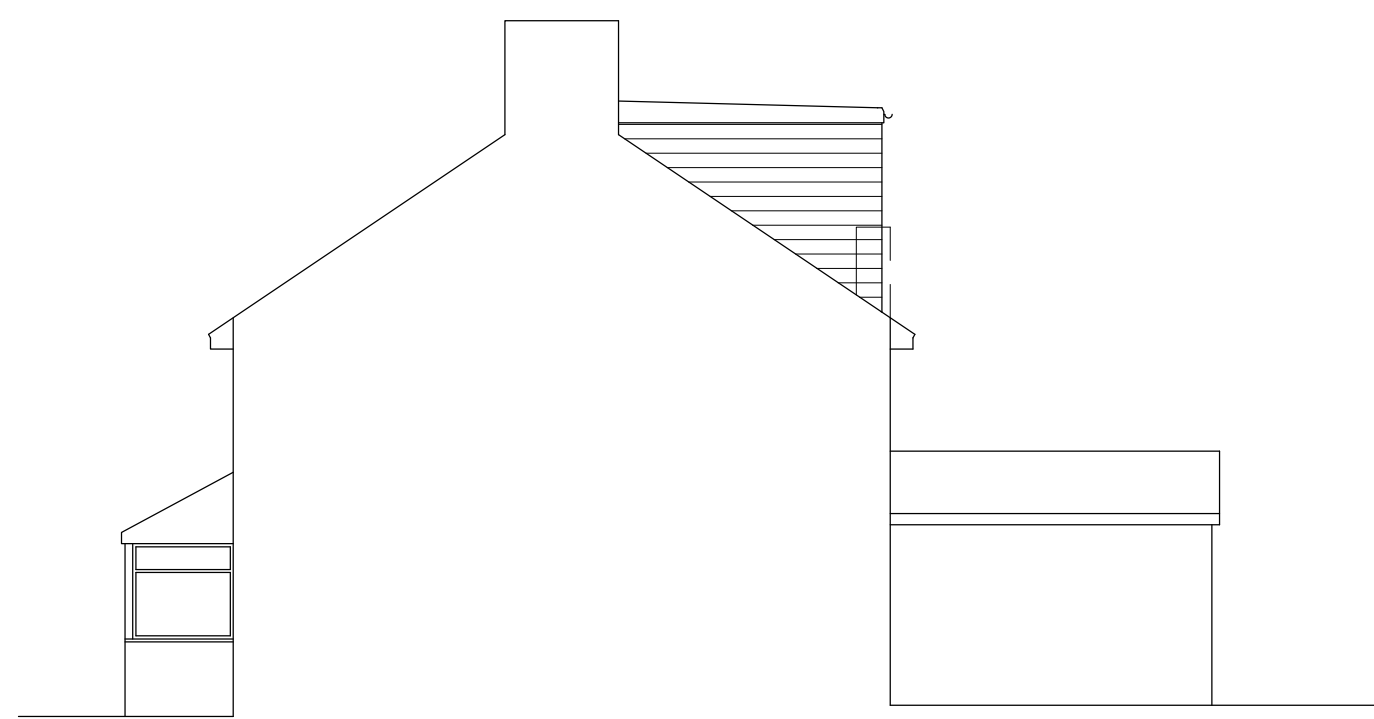


RIGHT ELEVATION
(1:100)

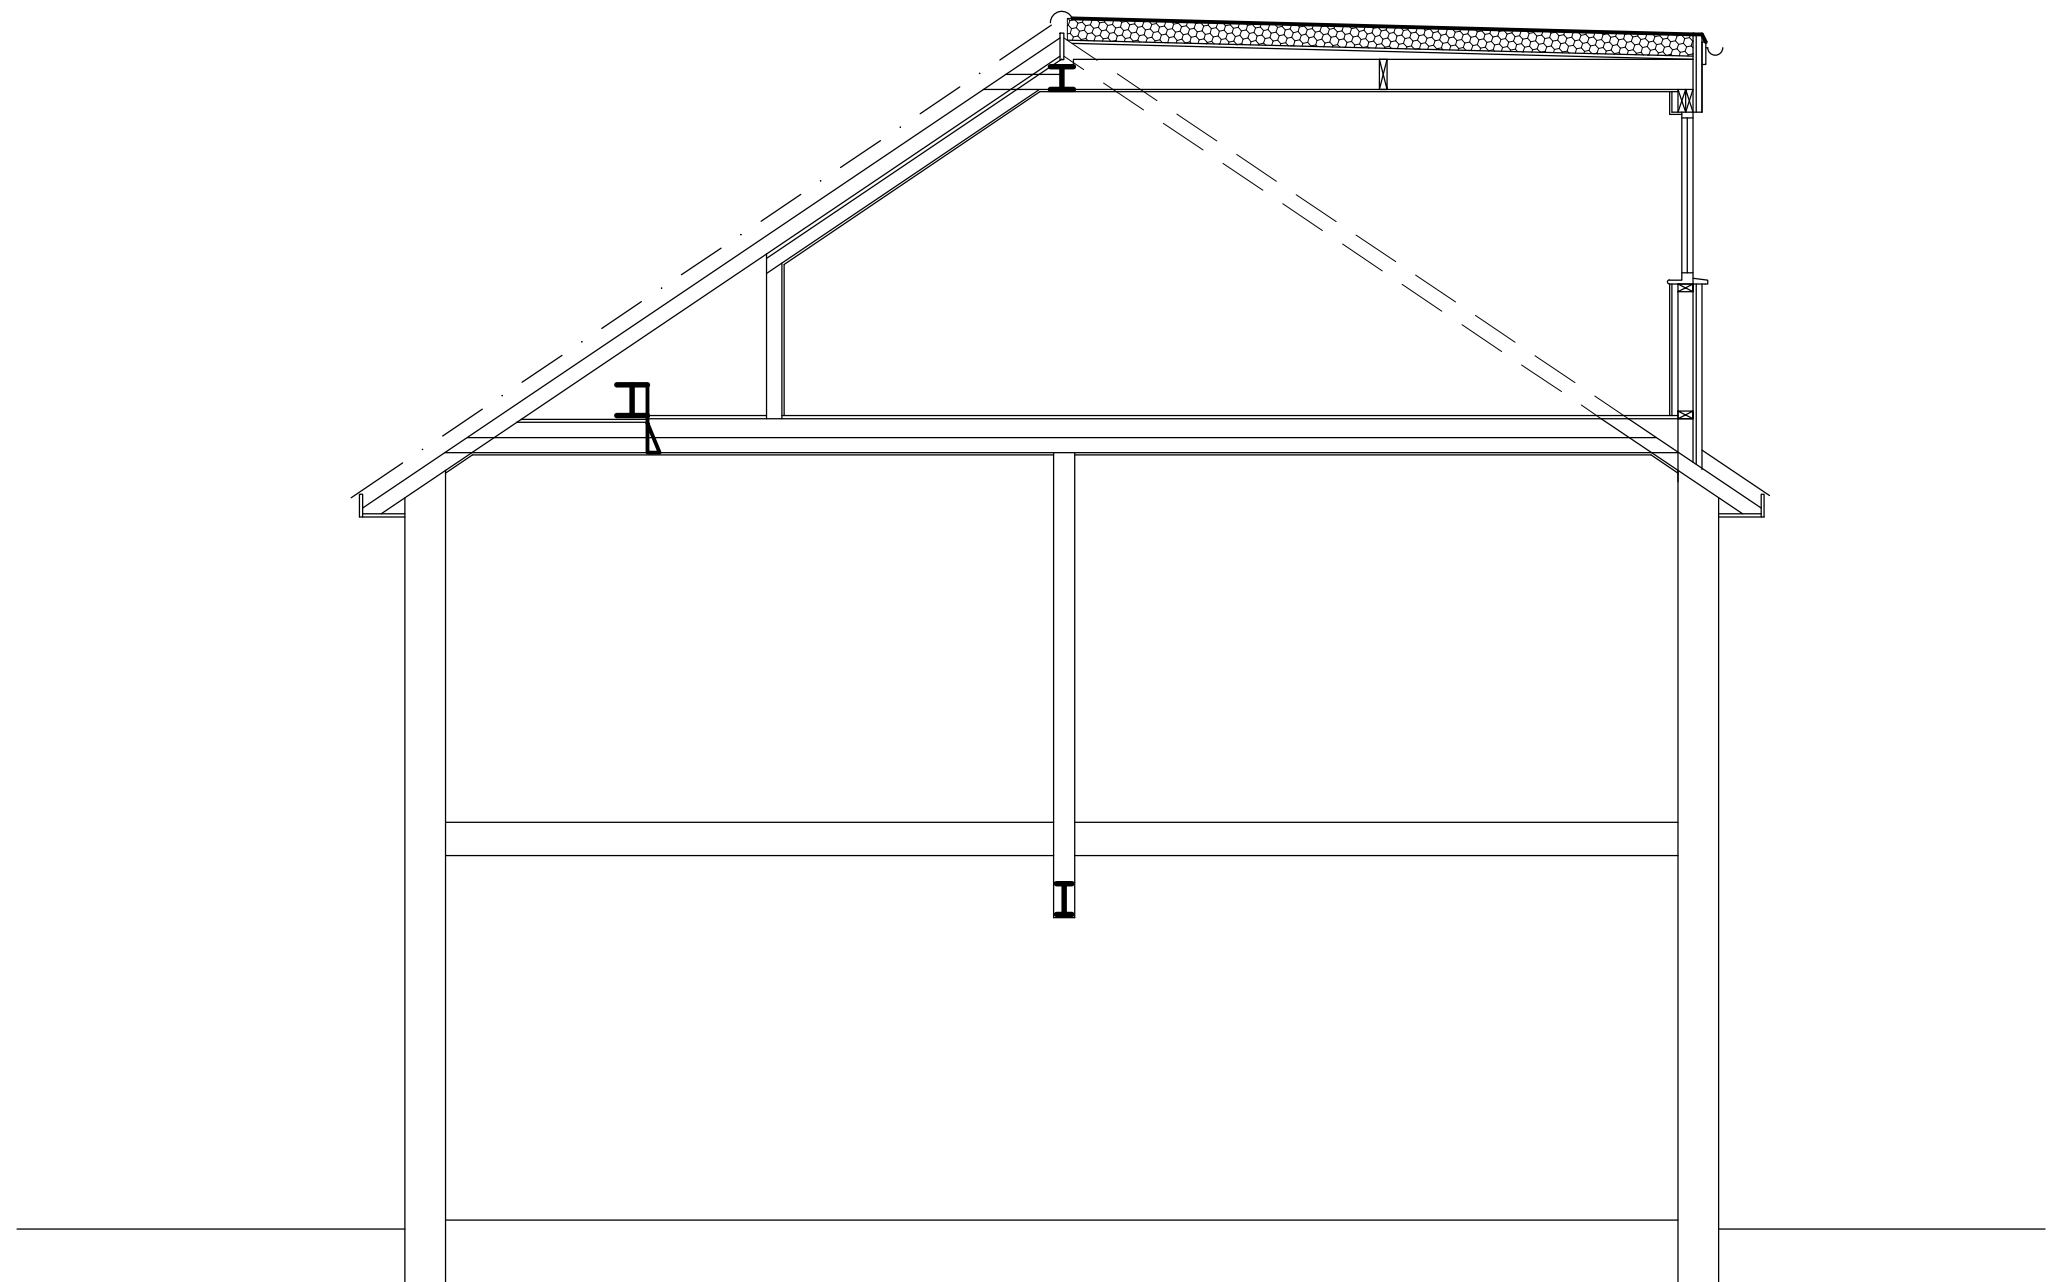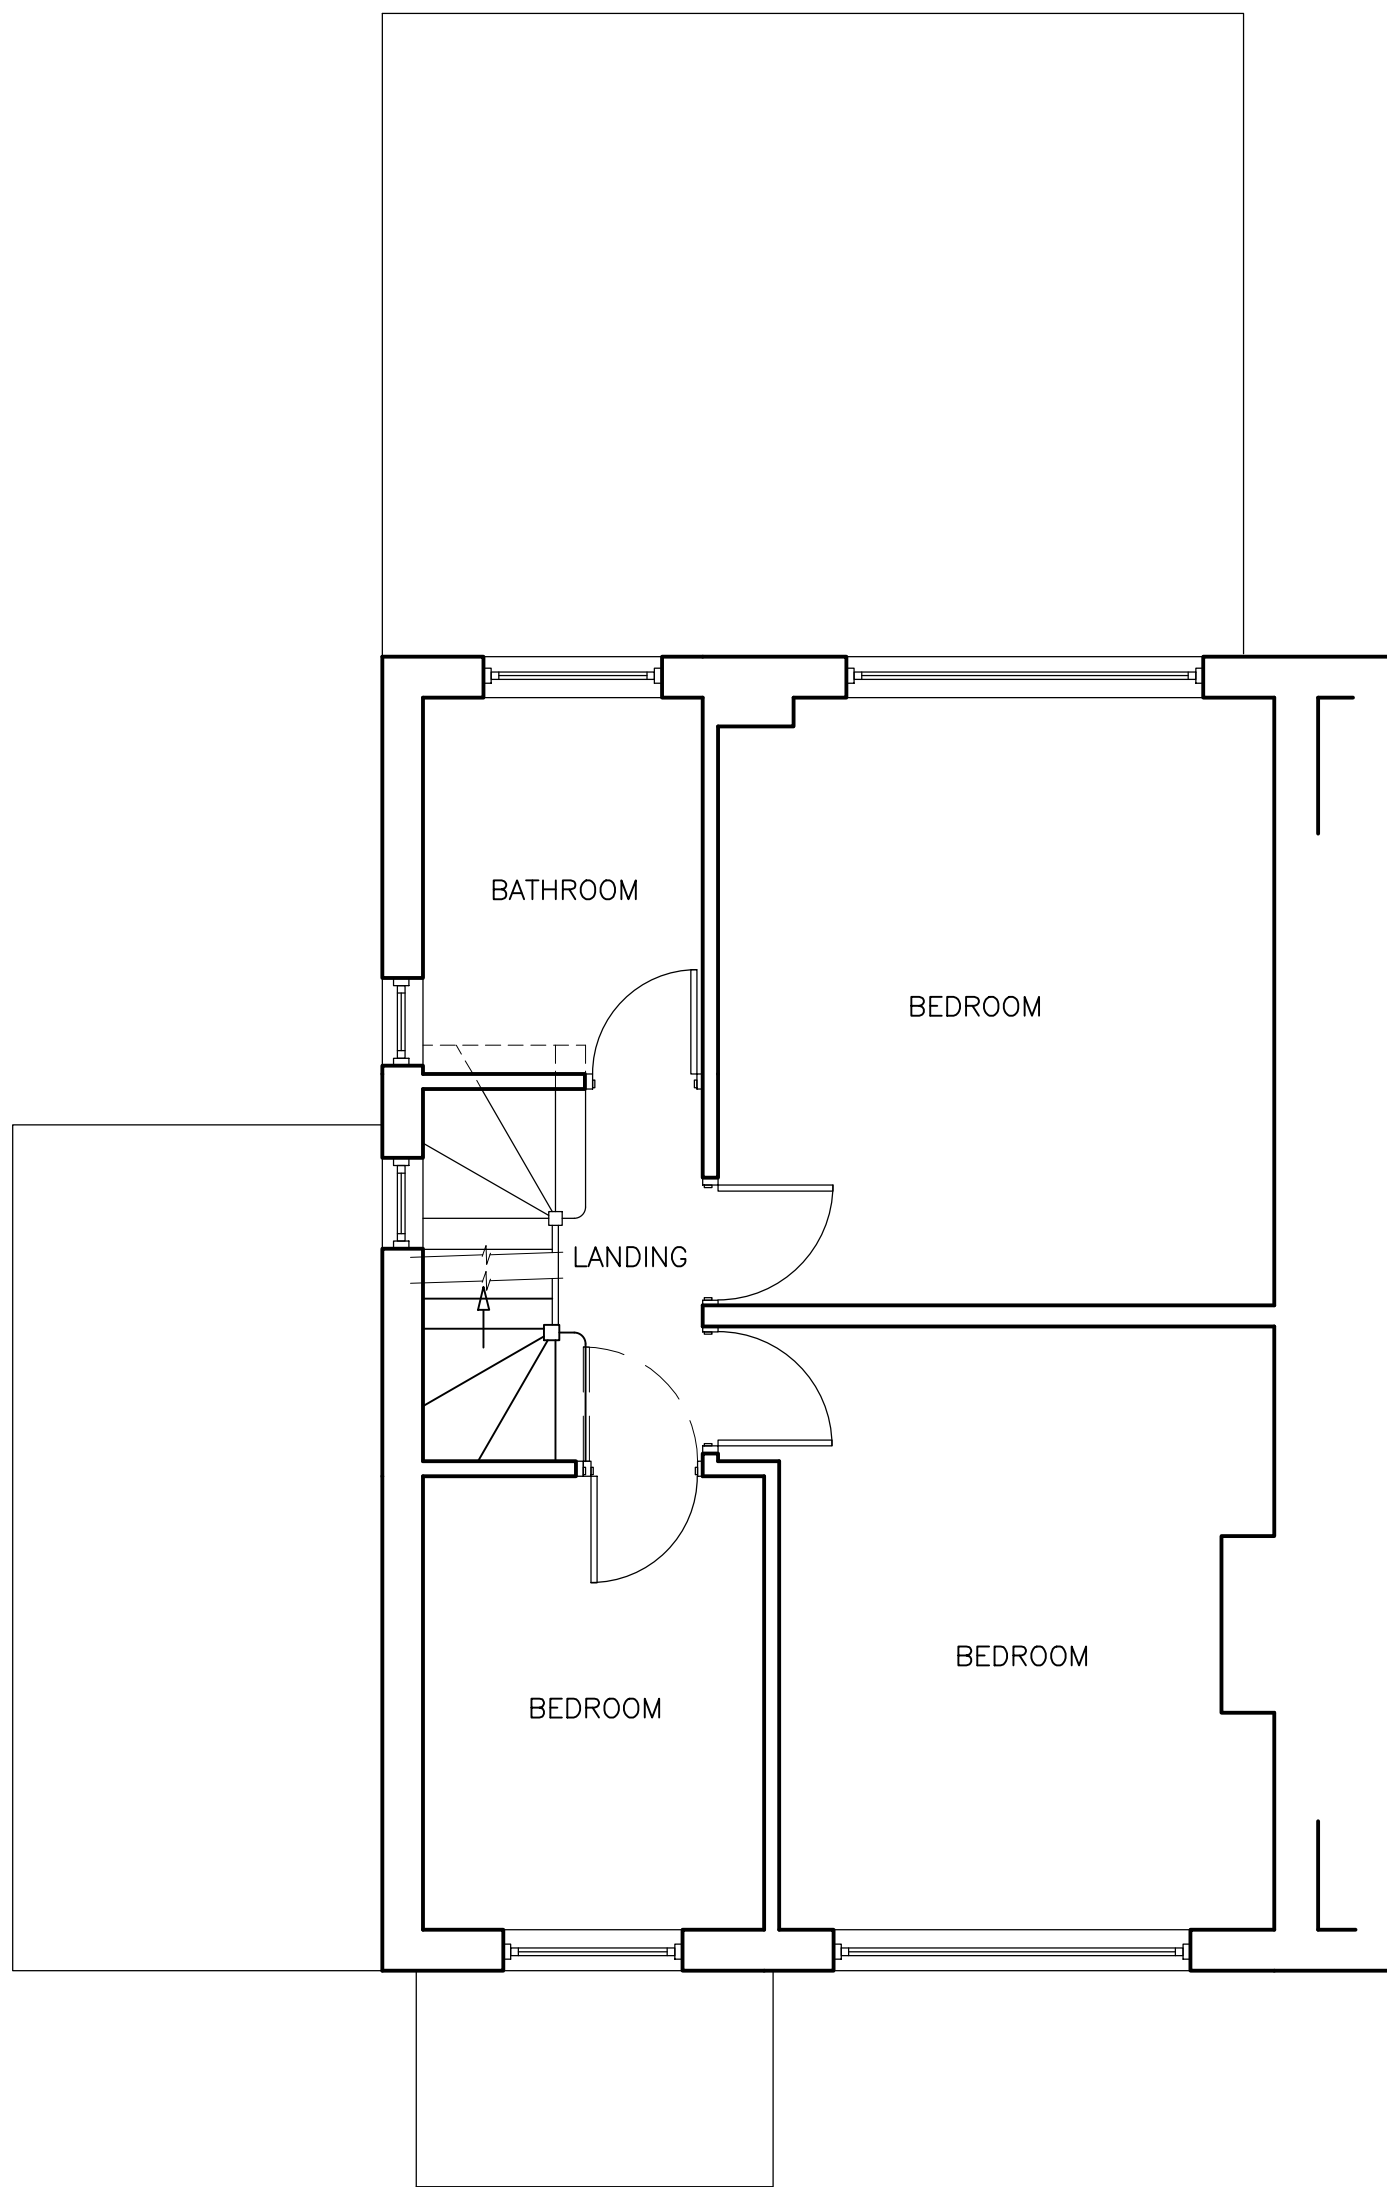

ILLUSTRATIVE SECTION FRONT TO REAR
(1:50)

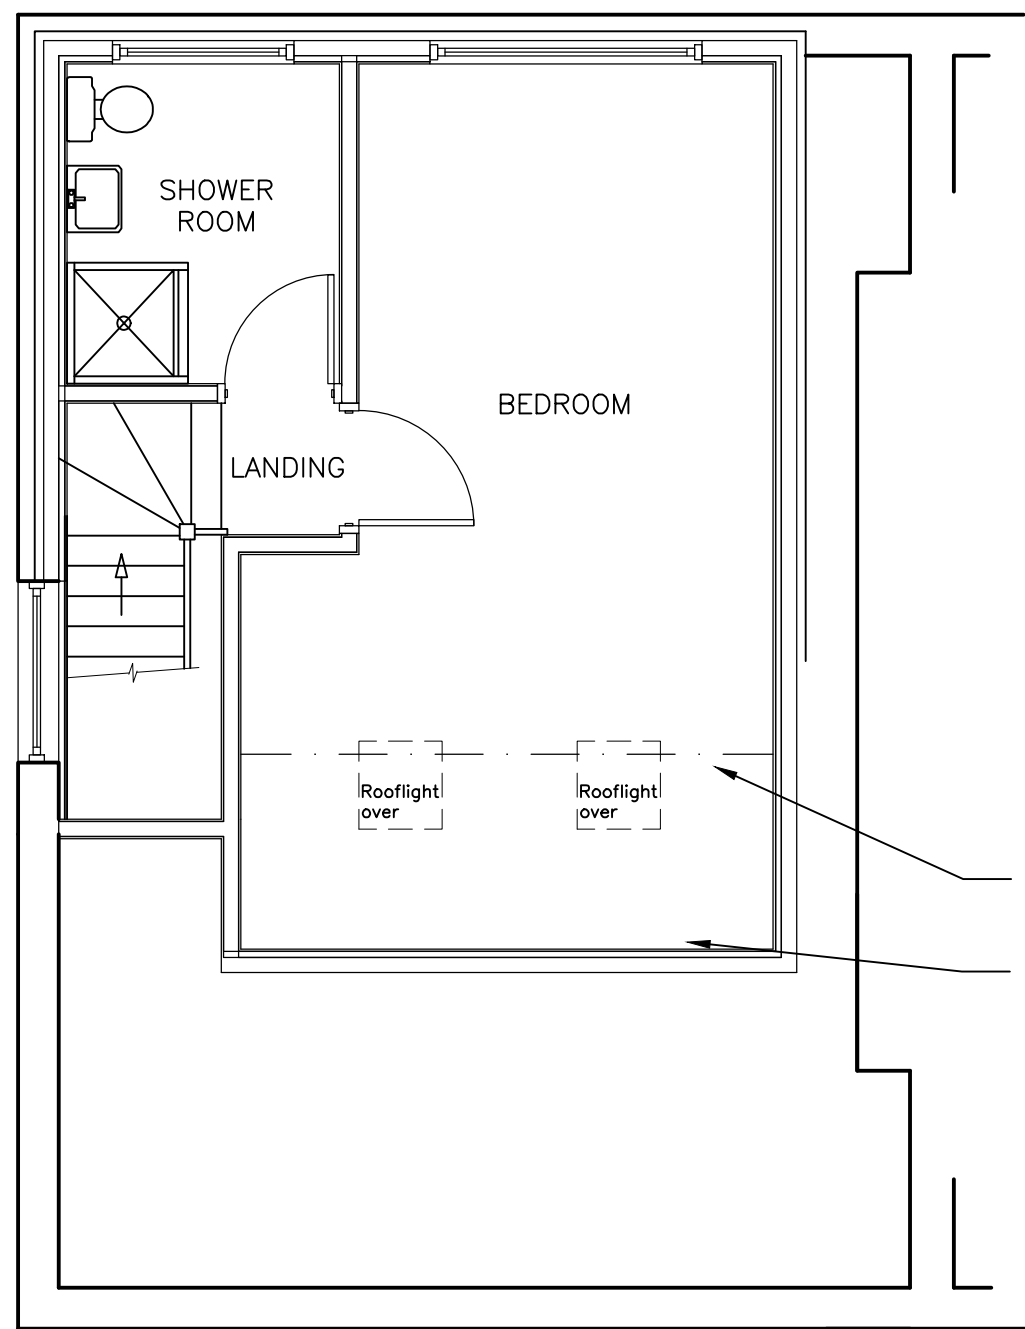

Loft area calculation:
Hip to gable:
 $4.34 \times 3.19 \times 8.69 / 6 = 20.05$
Rear dormer:
 $5.1 \times 4.12 \times 2.81 / 2 = 29.52$
Total volume = 49.57m^3

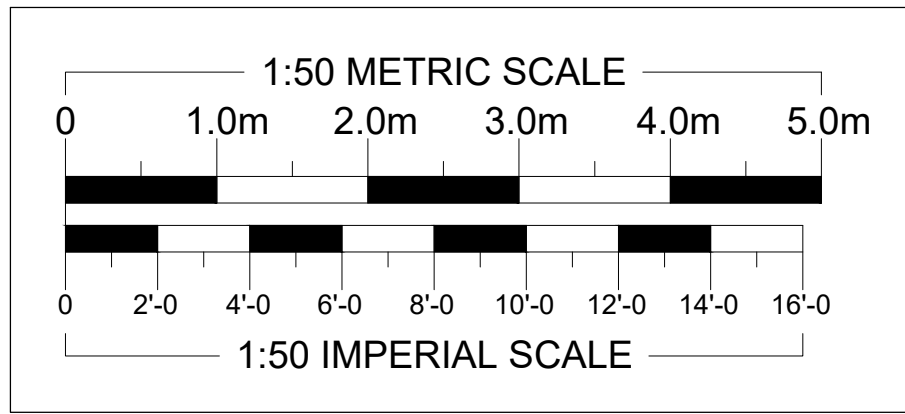

REVISIONS		DATE
ARTHUR J. FERRYMAN & ASSOCIATES ARCHITECTURAL CONSULTANTS • SURVEYORS 128 HIGH STREET • BUSHEY • HERTS • WD23 3DE Tel: 020 8950 0508 Email: office@ajferryman.co.uk		
TITLE PROPOSED LOFT CONVERSION		
ADDRESS 20 Newnham Avenue Eastcote HA4 9RN		
CLIENT Mr & Mrs Scuderi		
SCALE AS SHOWN @A1	DRAWN BMc	DATE 09/22
DRAWING 222126/03	REV.	