




PROPOSED GROUND FLOOR PLAN  
SCALE 1/50

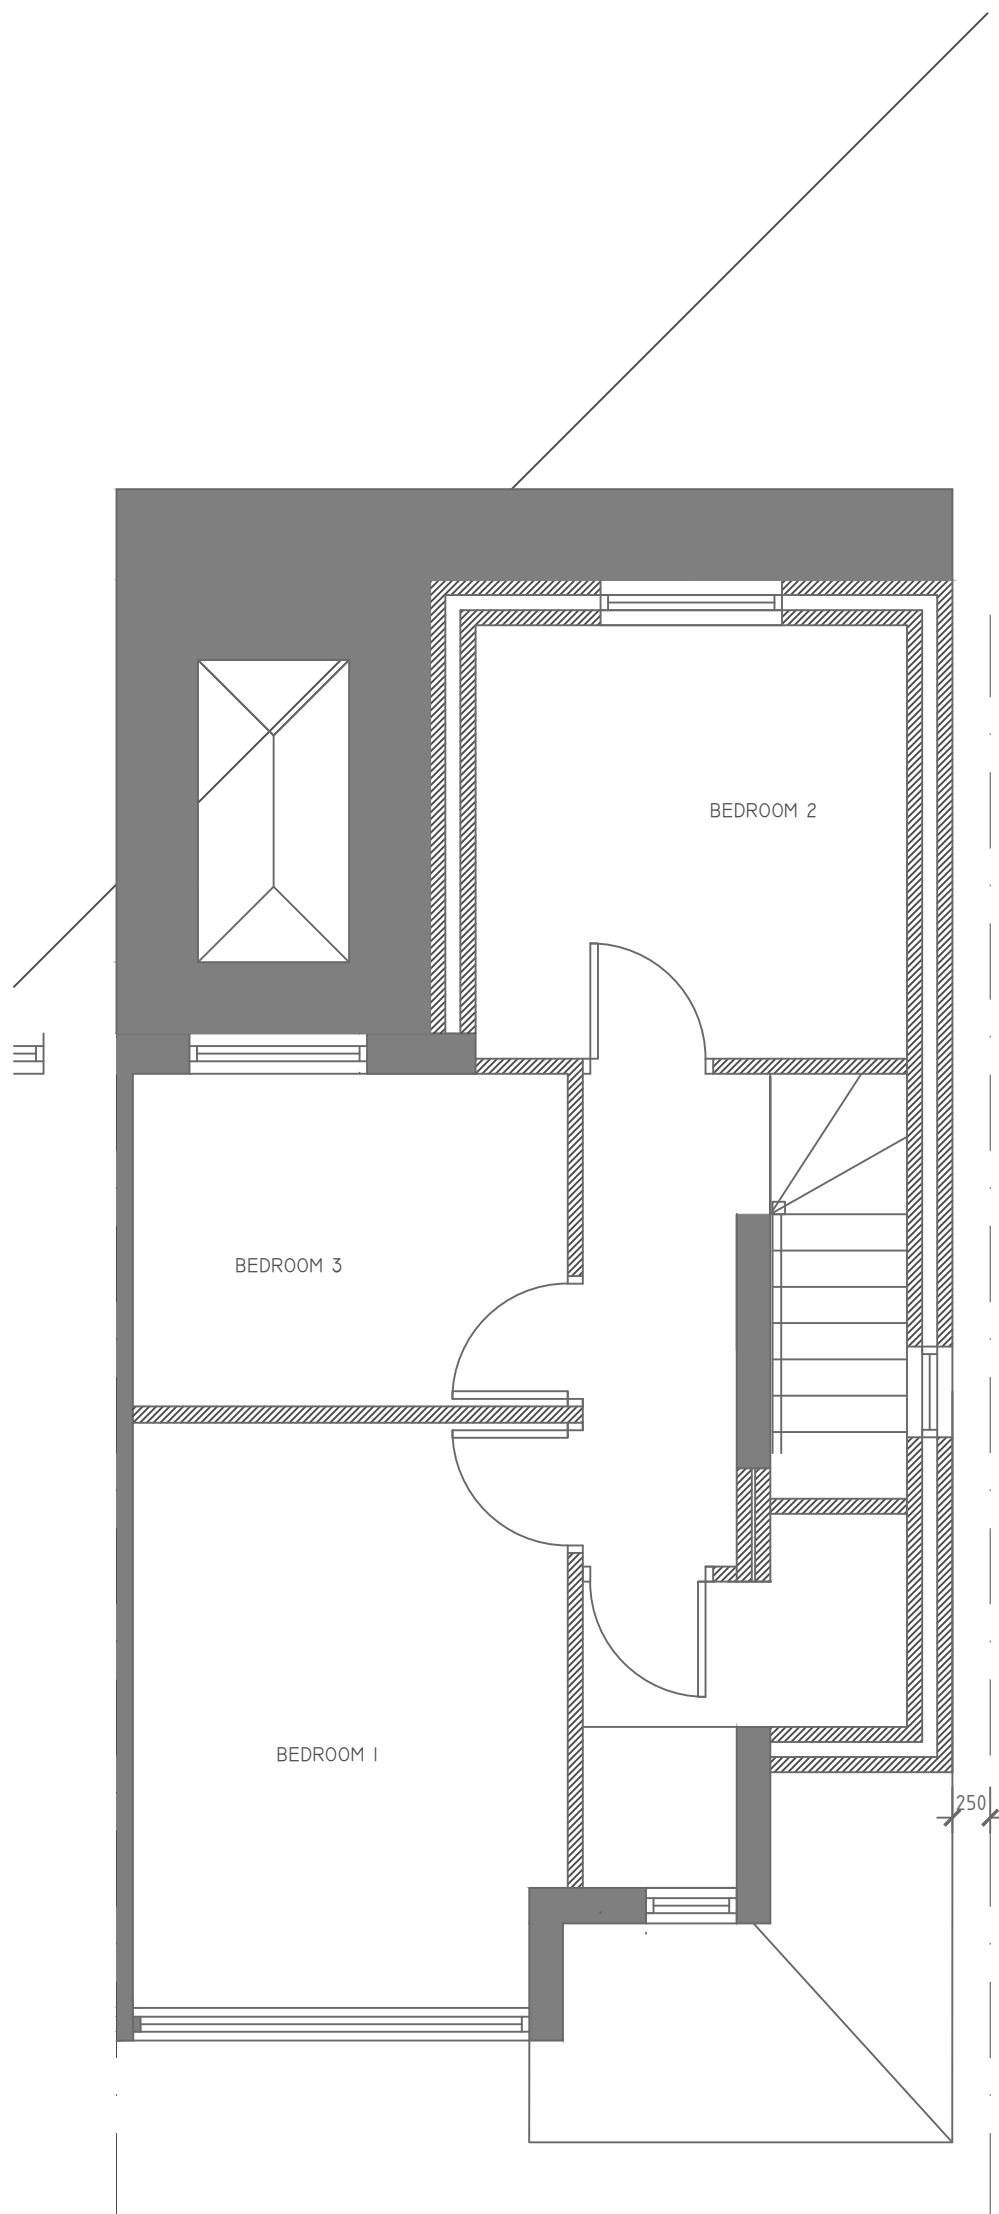

PROPOSED FIRST FLOOR PLAN  
SCALE 1/50

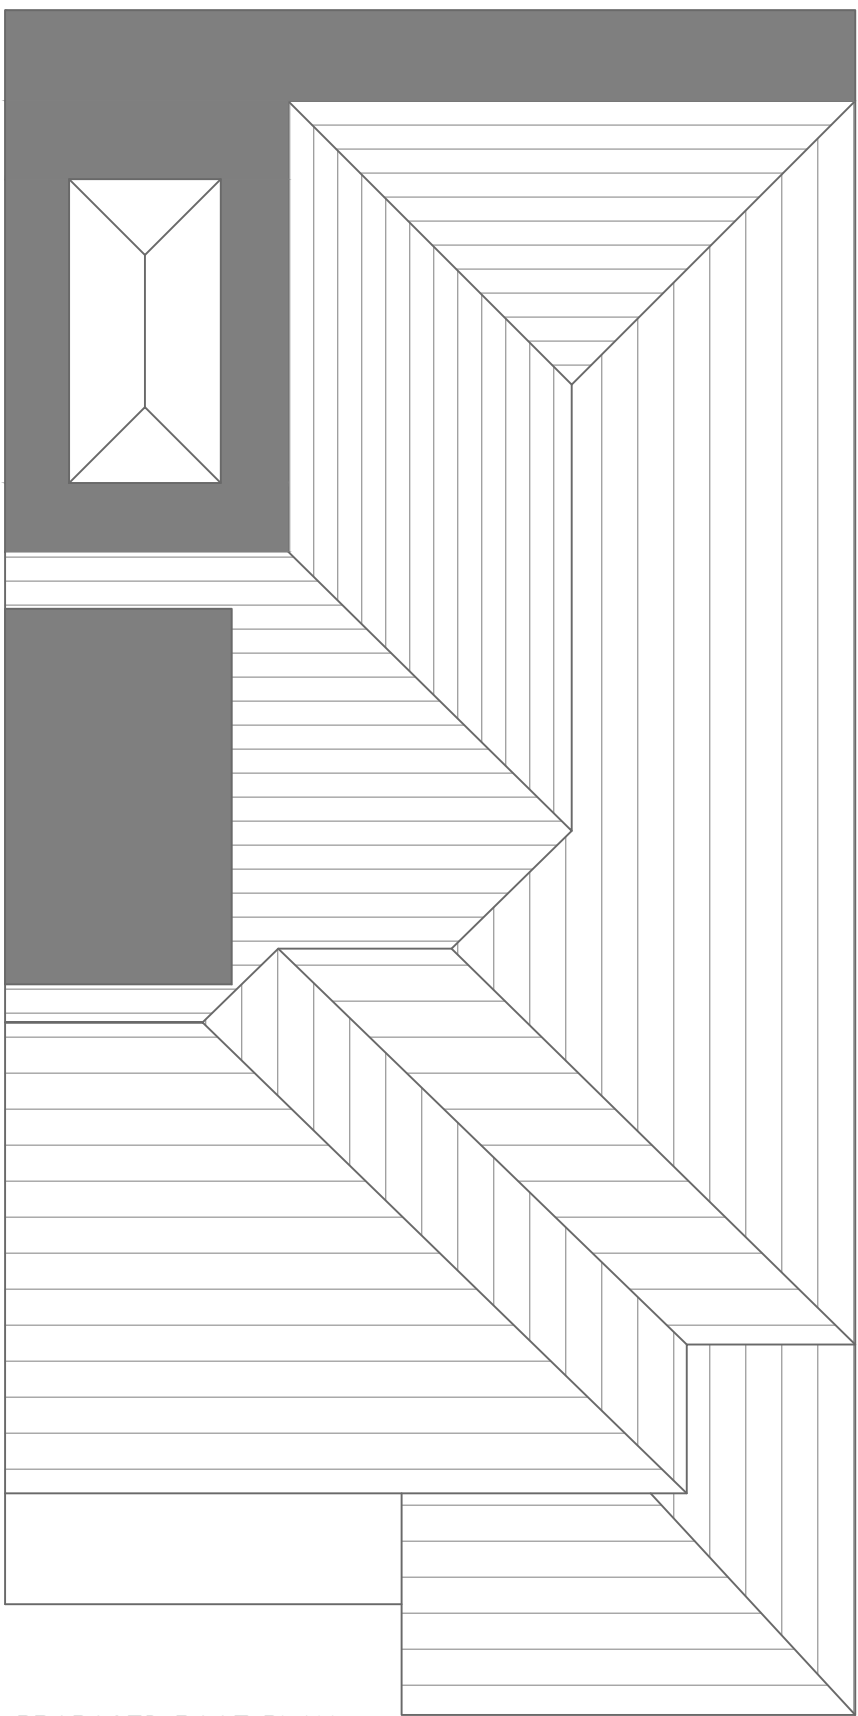

PROPOSED ROOF PLAN  
SCALE 1/50

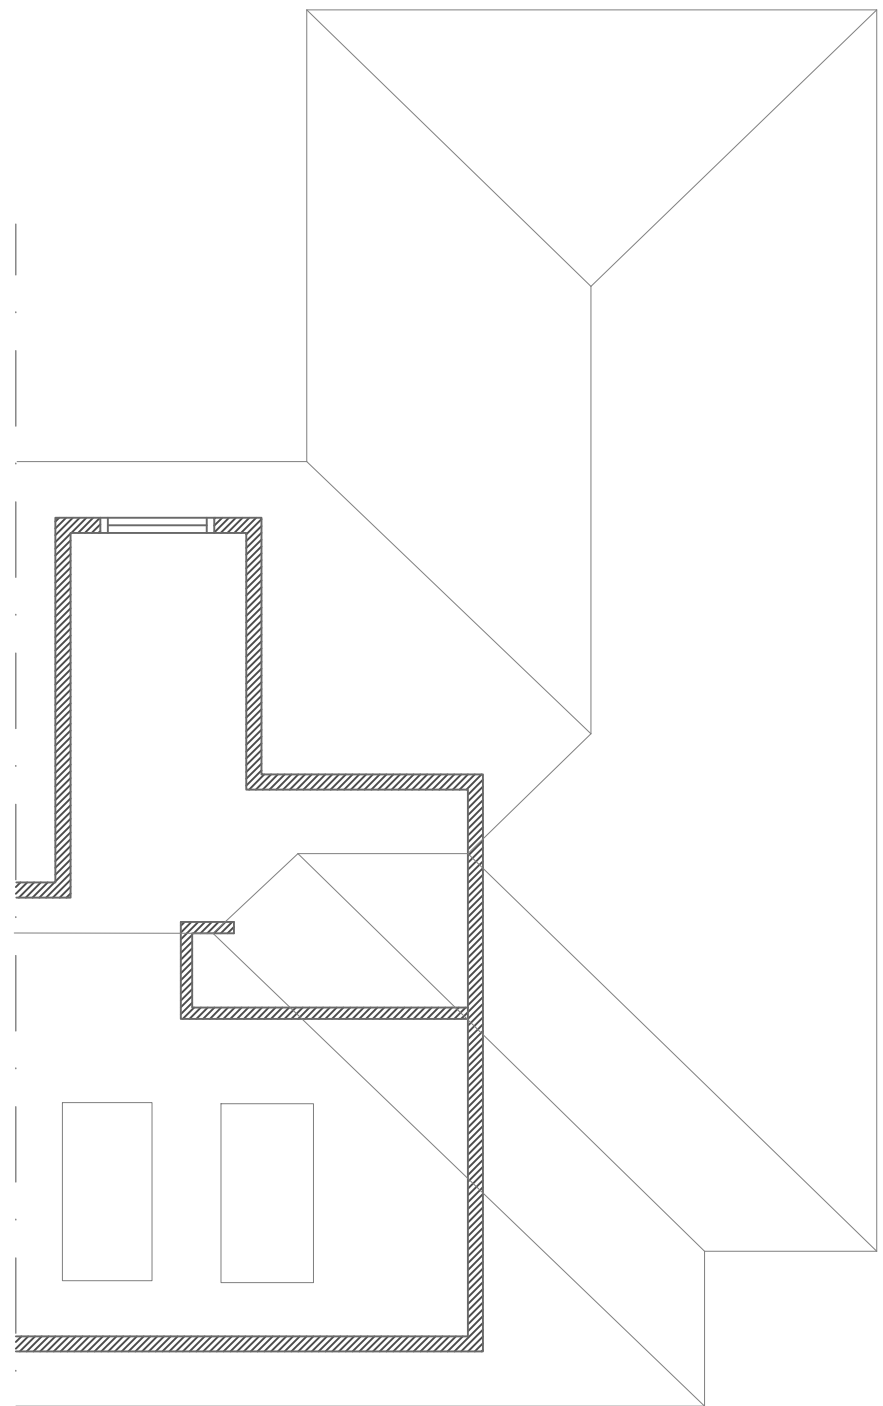

PROPOSED LOFT PLAN  
SCALE 1/50

Rev	Date	Description	Drn

**Project**  
PROPOSED DEVELOPMENT  
11 Lynhurst Rd  
Uxbridge

**Client**  
Mr Vik Pal Singh

**Drawing Title**  
Proposed  
Plans & Elevations

Scale	as noted - A1	Date	15.09.25
Drawn	VH	CHKD	N/A
DWG No.	1152/103	Rev.	-

