





PROPOSED FRONT ELEVATION
SCALE 1/50



PROPOSED REAR ELEVATION
SCALE 1/50

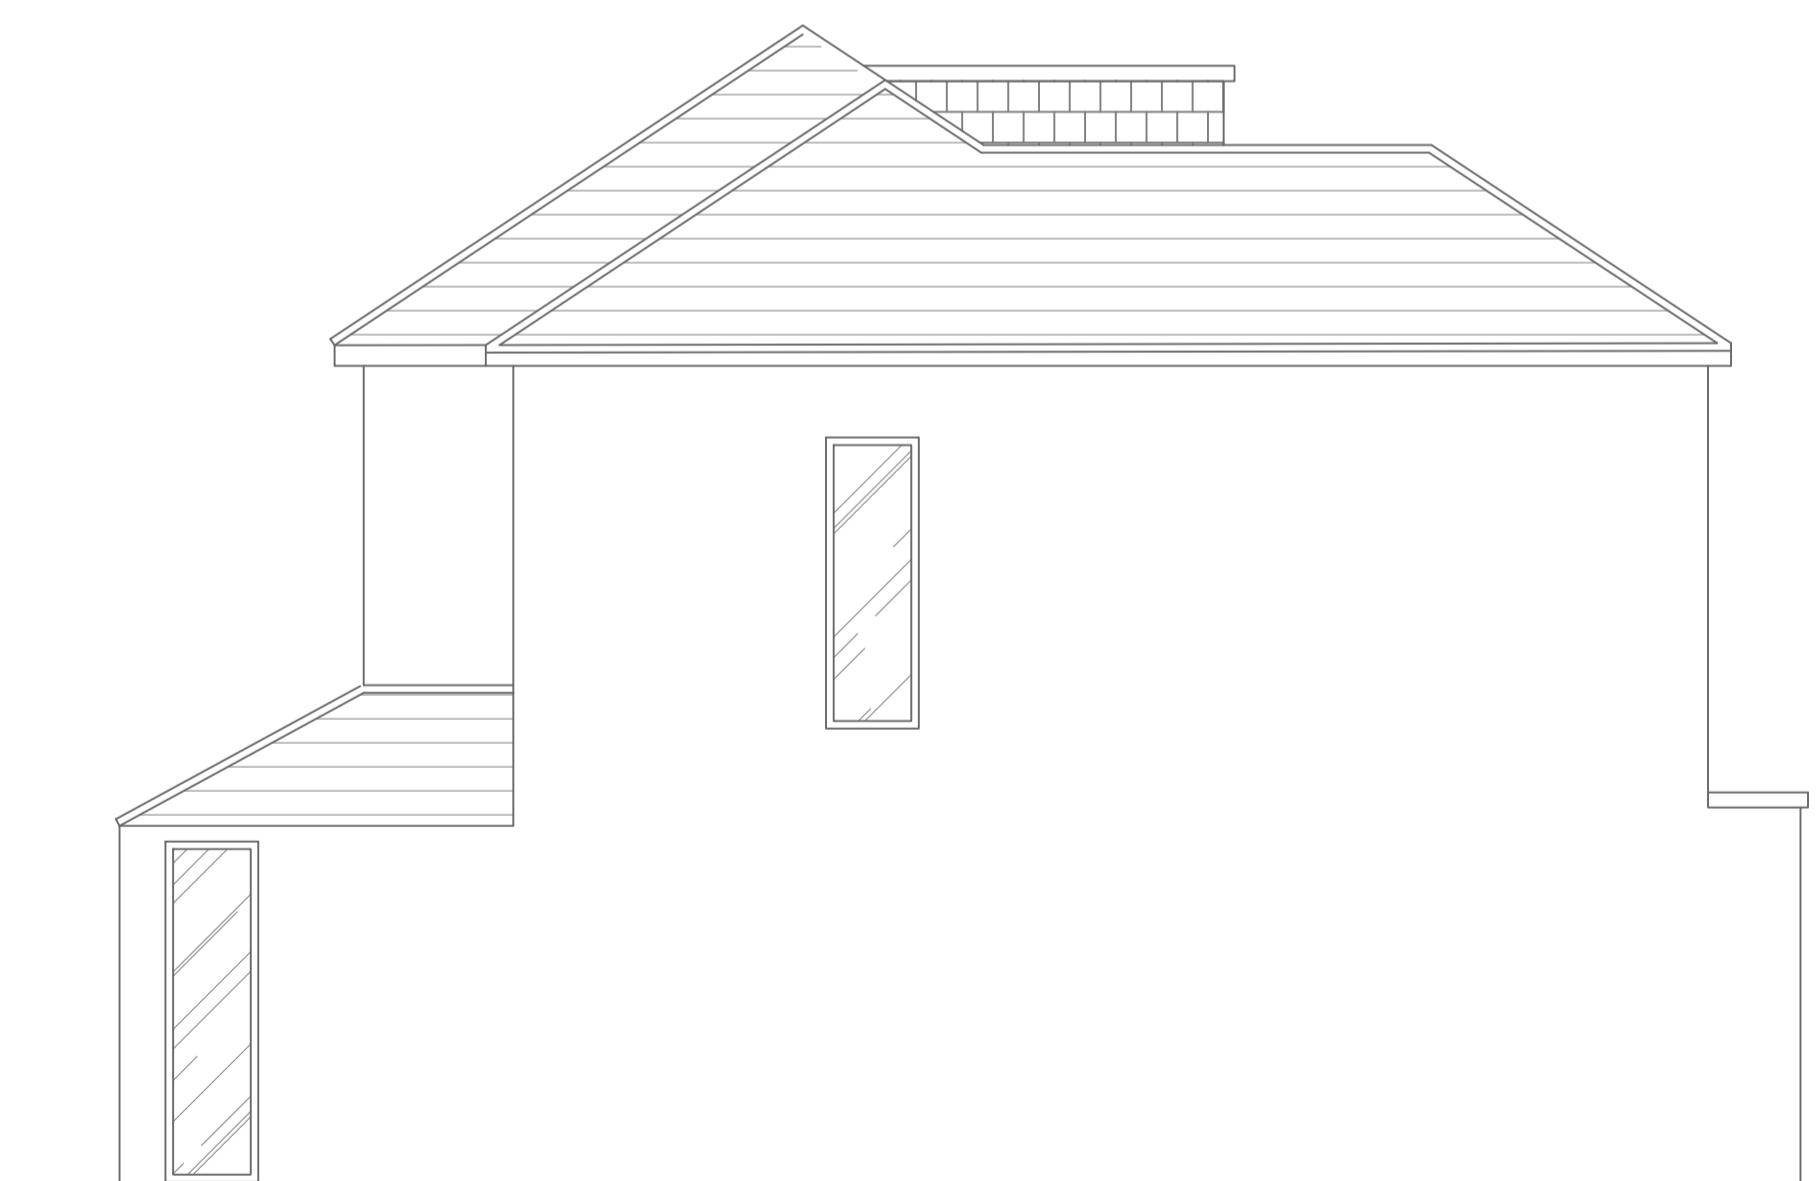

PROPOSED SIDE ELEVATION
SCALE 1/50

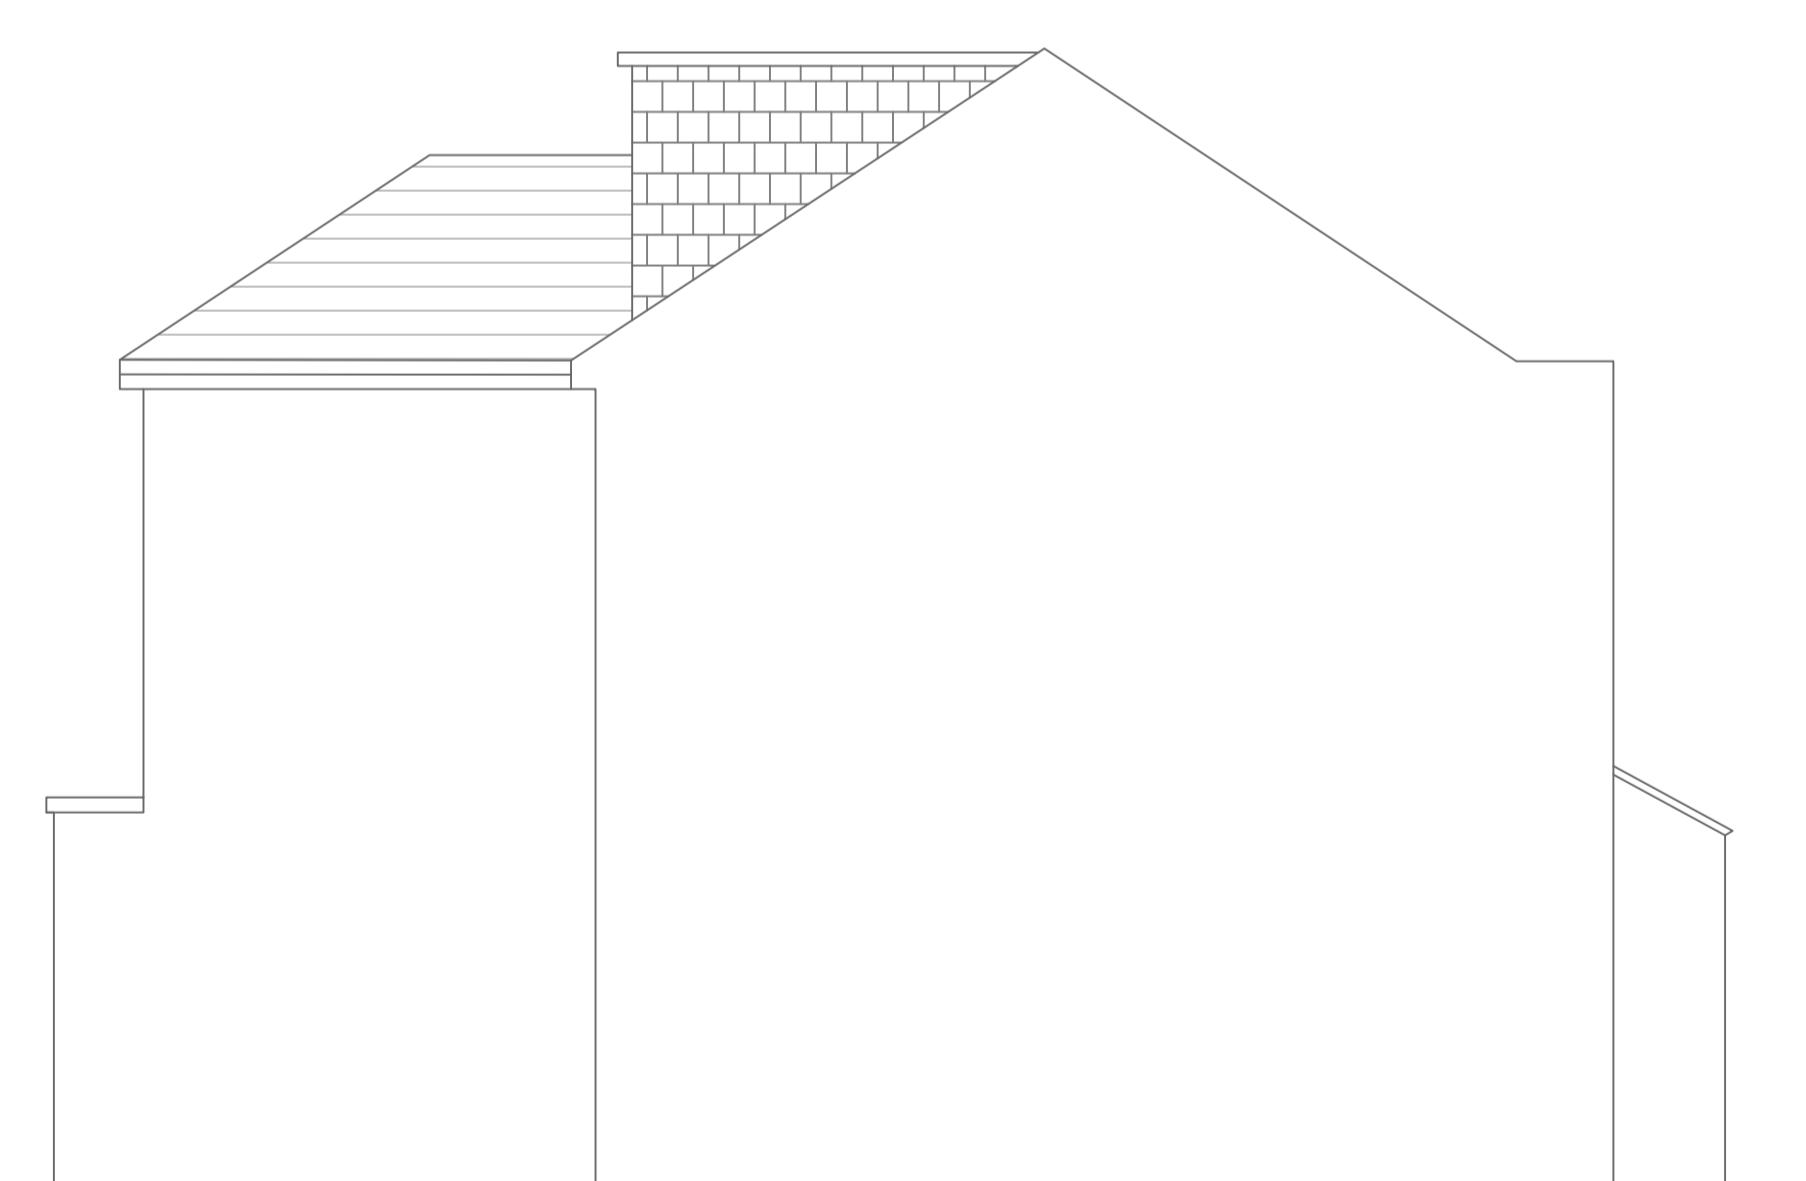


PROPOSED SIDE ELEVATION
SCALE 1/50

Project
PROPOSED DEVELOPMENT
11 Lynhurst Rd
Uxbridge

Client
Mr. Vik Pal Singh

Drawing Title
Proposed
Elevations

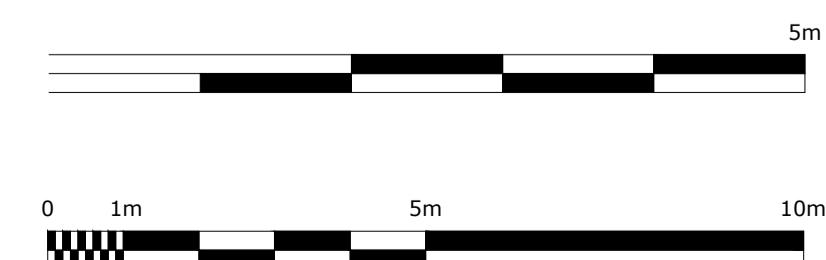

Scale	as noted - A1	Date	15.09.25
Drawn	VH	CHKD	N/A
DWG No.	1152/103	Rev.	-