


Notes
All dimensions to be checked on site prior to the commencement of construction and any discrepancy reported to the construction manager.

This drawing may not be reproduced without written consent


All copyrights reserved

Metric drawing all imperial dims approximate subcontractors MUST ensure they have the latest issue drawing before they commence work on site.

Plans taken from agents details for planning purposes only

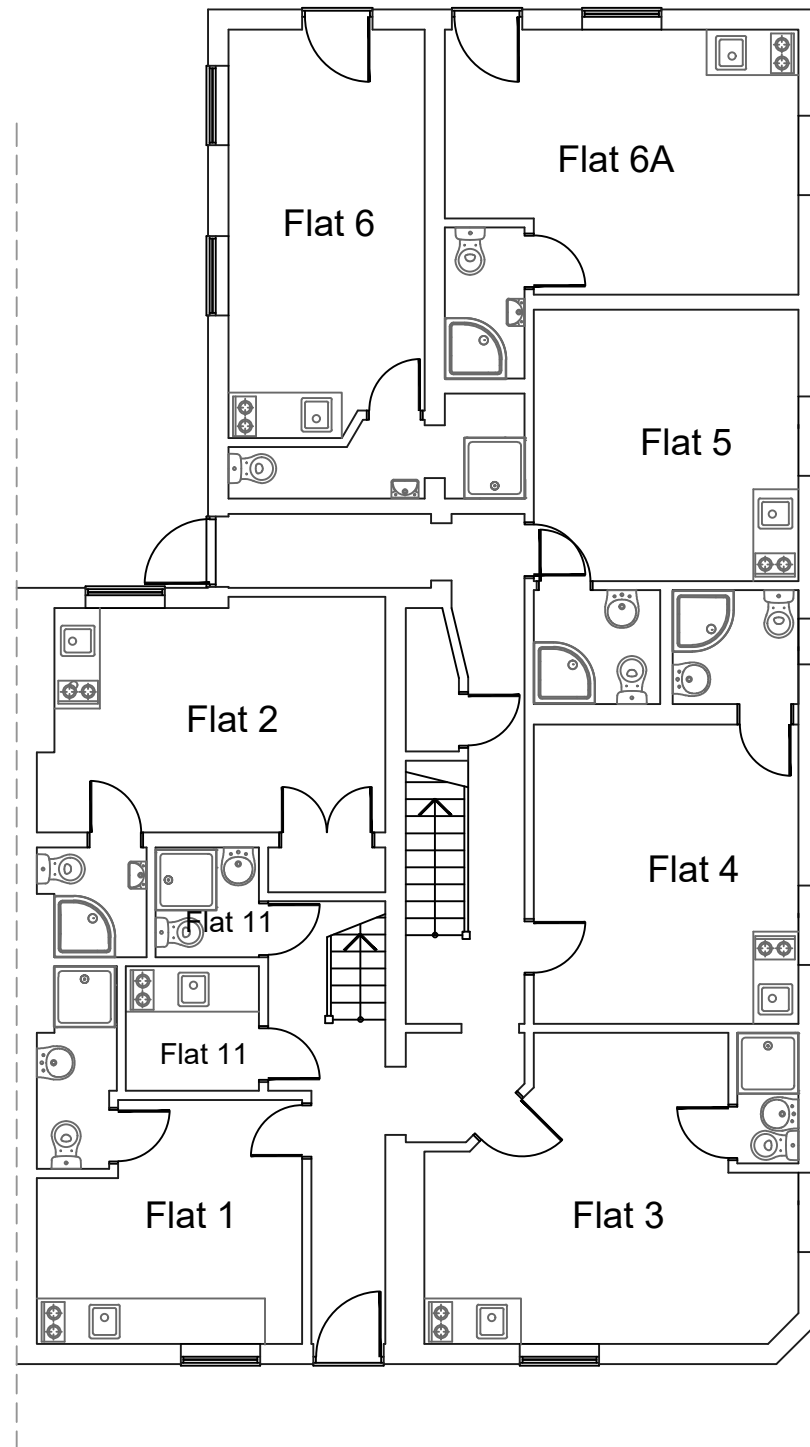


Ground Floor Plan

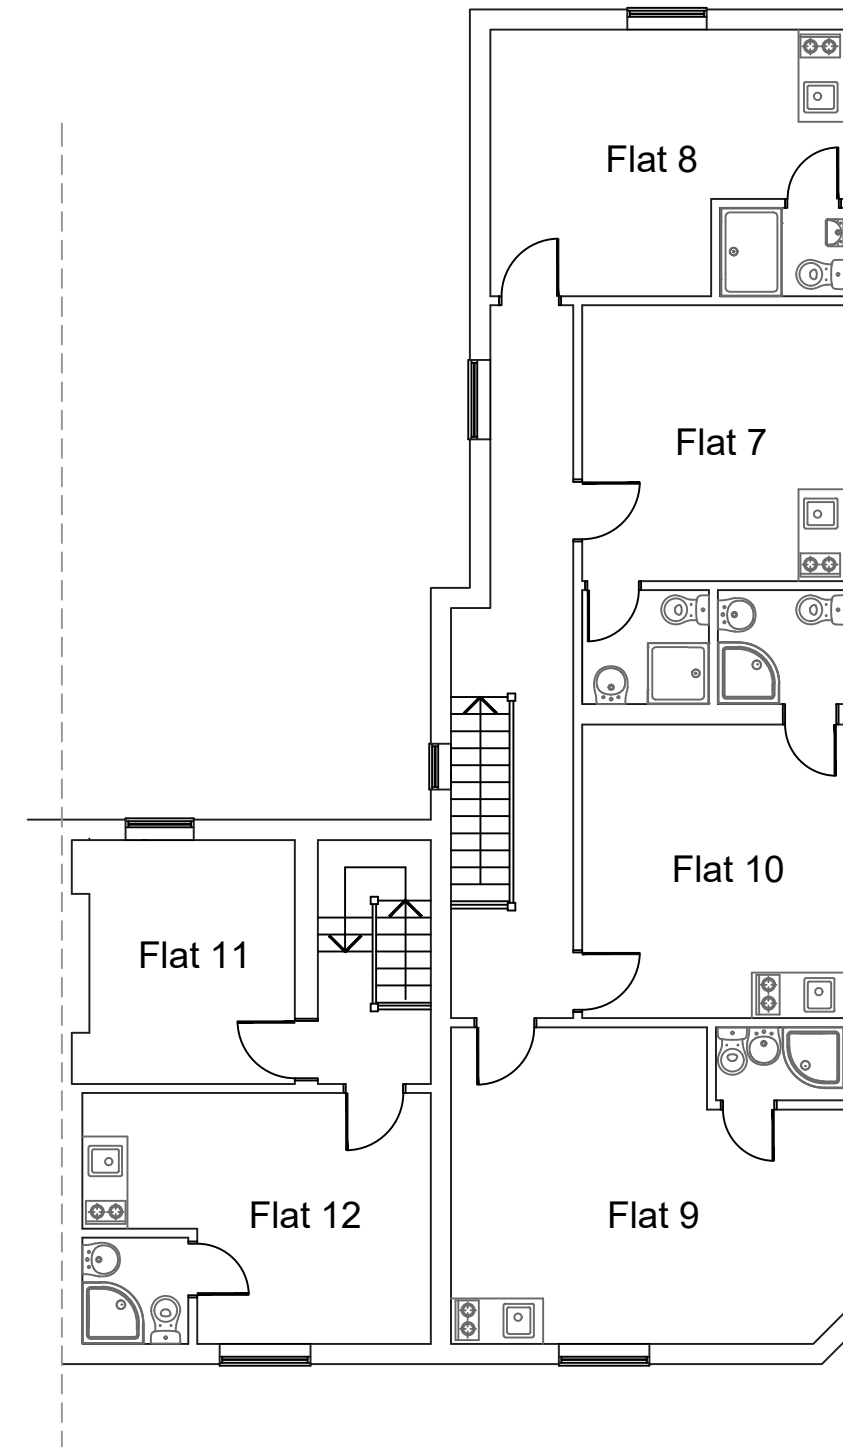

First Floor Plan

Project	23 and 24 New Windsor Street Uxbridge UB8 2TX		
Title	Plans As Existing		
Scale	1/100 @ A3	Drg. No	24NWS-01
Date	June 2023		

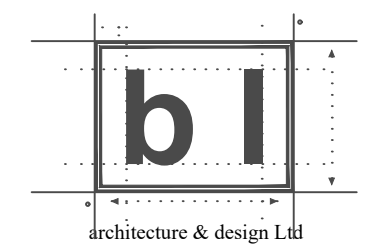

The Studio 5 Chequers Cottages
Preston Herts SG4 7TY
Telephone 01462 433443
e-mail b.l.architect@btconnect.com