

0 1 2 3 4 5 6 7 8 9 10

SCALE 1:50




EXISTING FRONT ELEVATION

SCALE 1:100



EXISTING REAR ELEVATION

SCALE 1:100

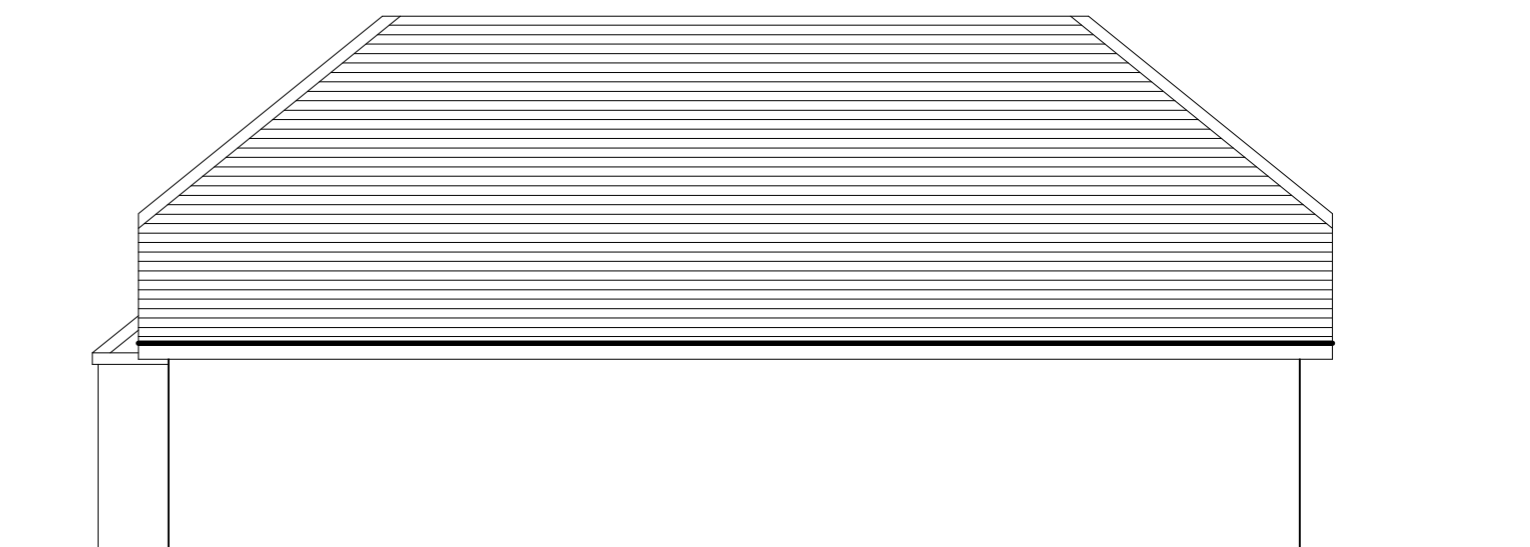


EXISTING SIDE ELEVATION

SCALE 1:100




PROPOSED FRONT ELEVATION

SCALE 1:100

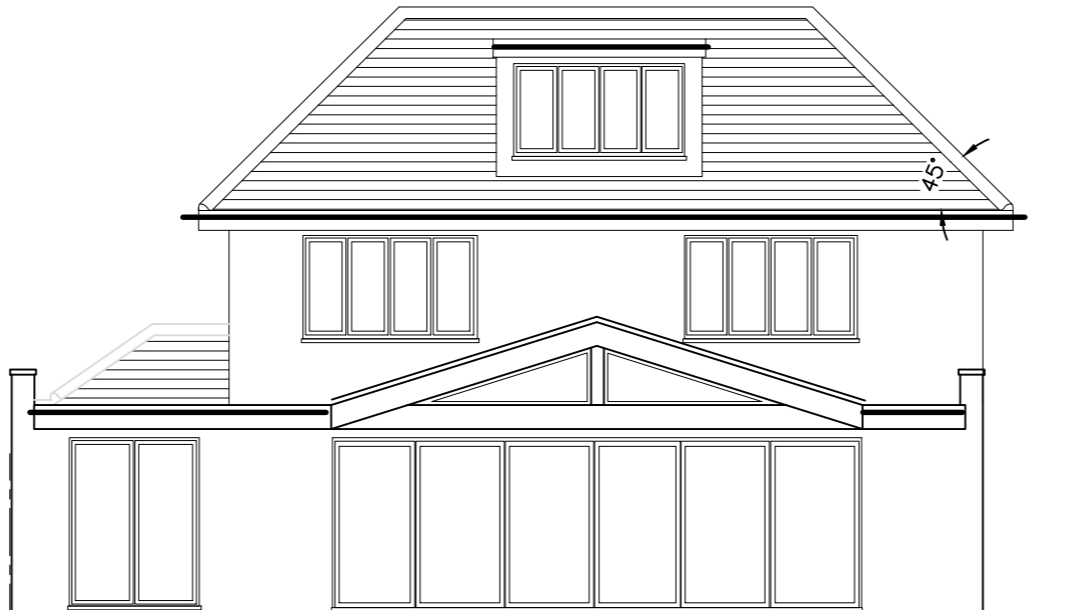


PROPOSED REAR ELEVATION

SCALE 1:100

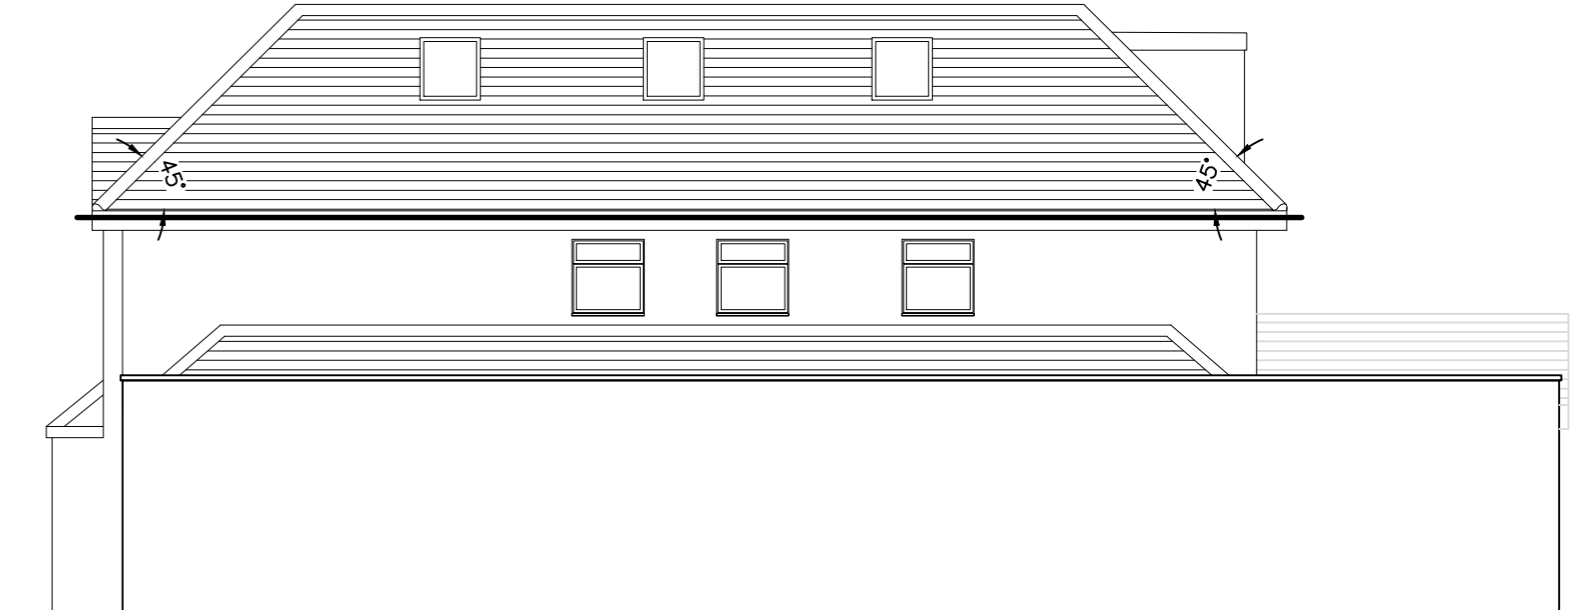


PROPOSED SIDE ELEVATION


SCALE 1:100

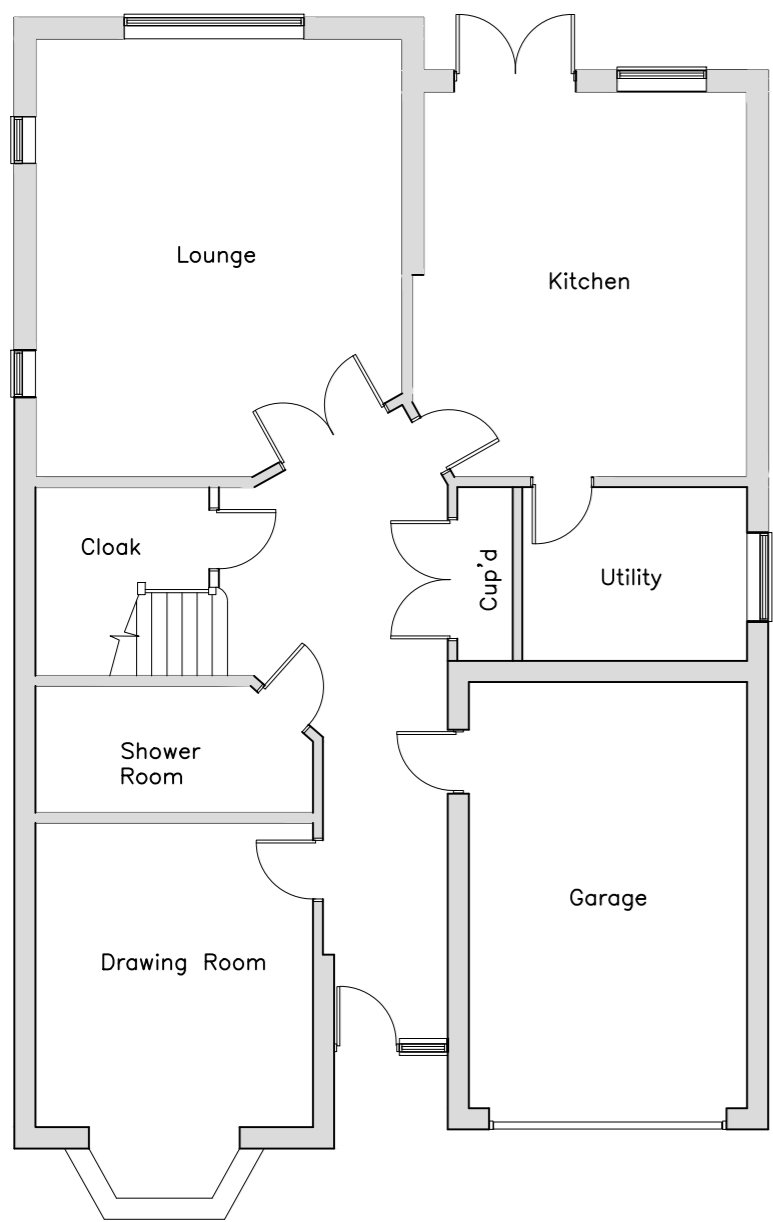

EXISTING GROUND FLOOR PLAN

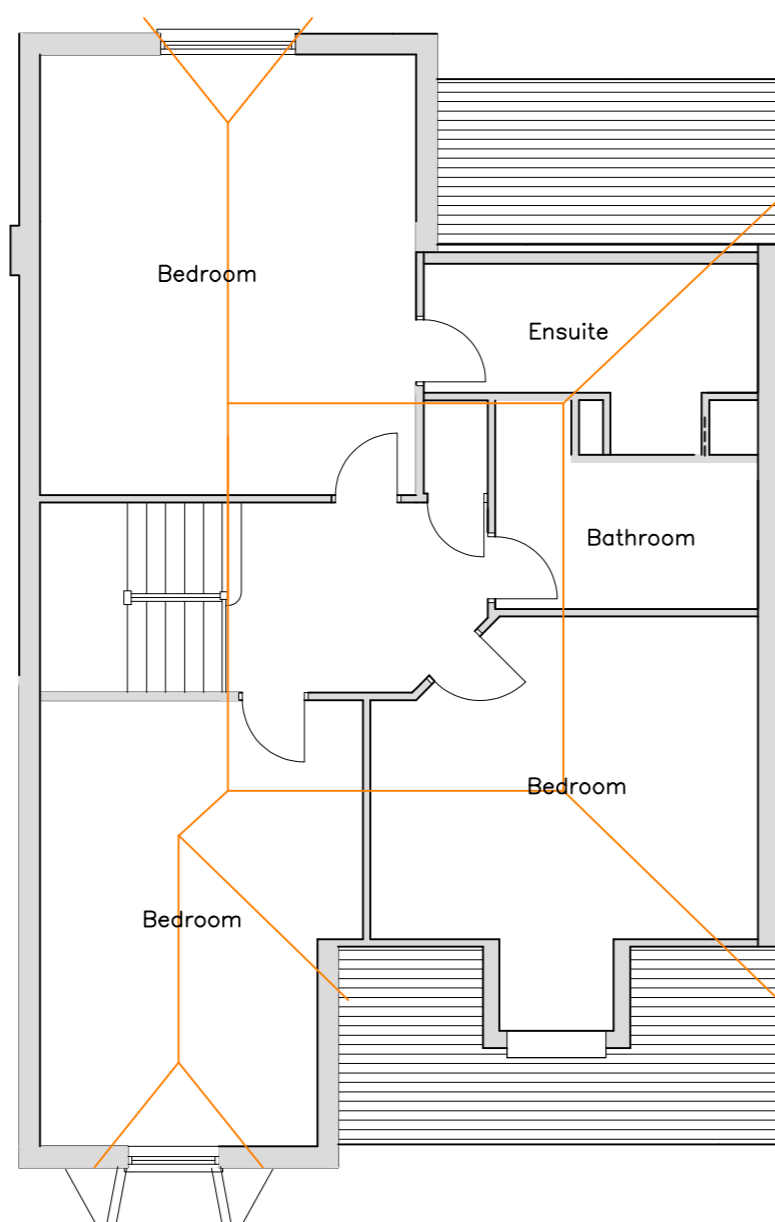


EXISTING FIRST FLOOR PLAN

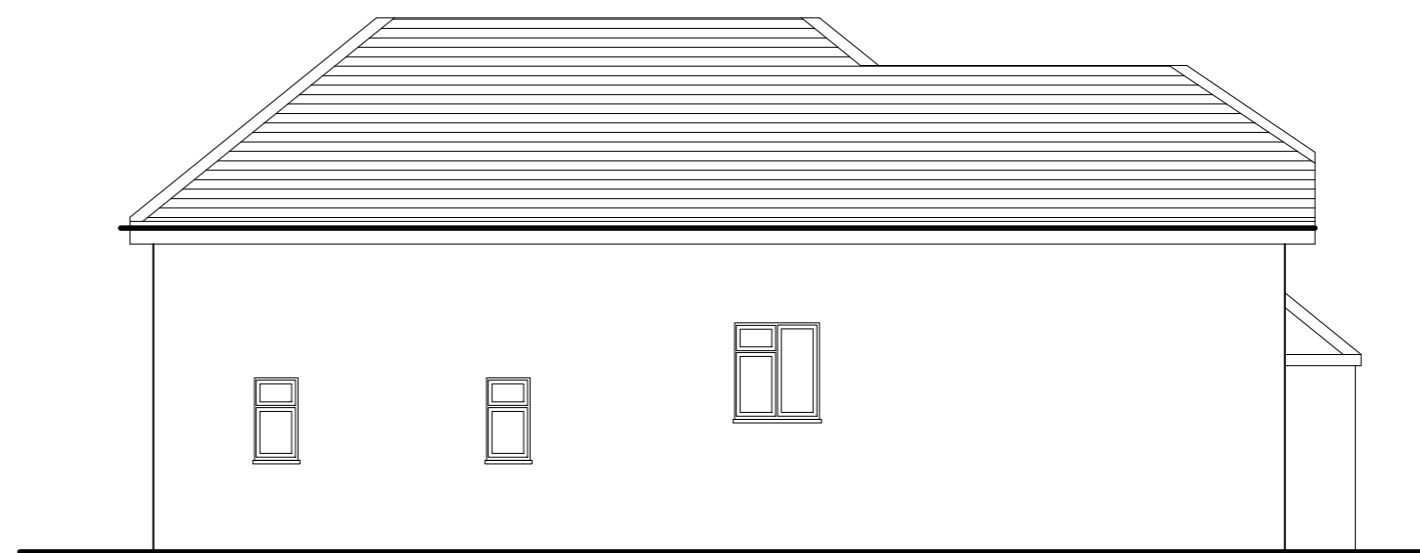

EXISTING SIDE ELEVATION

SCALE 1:100

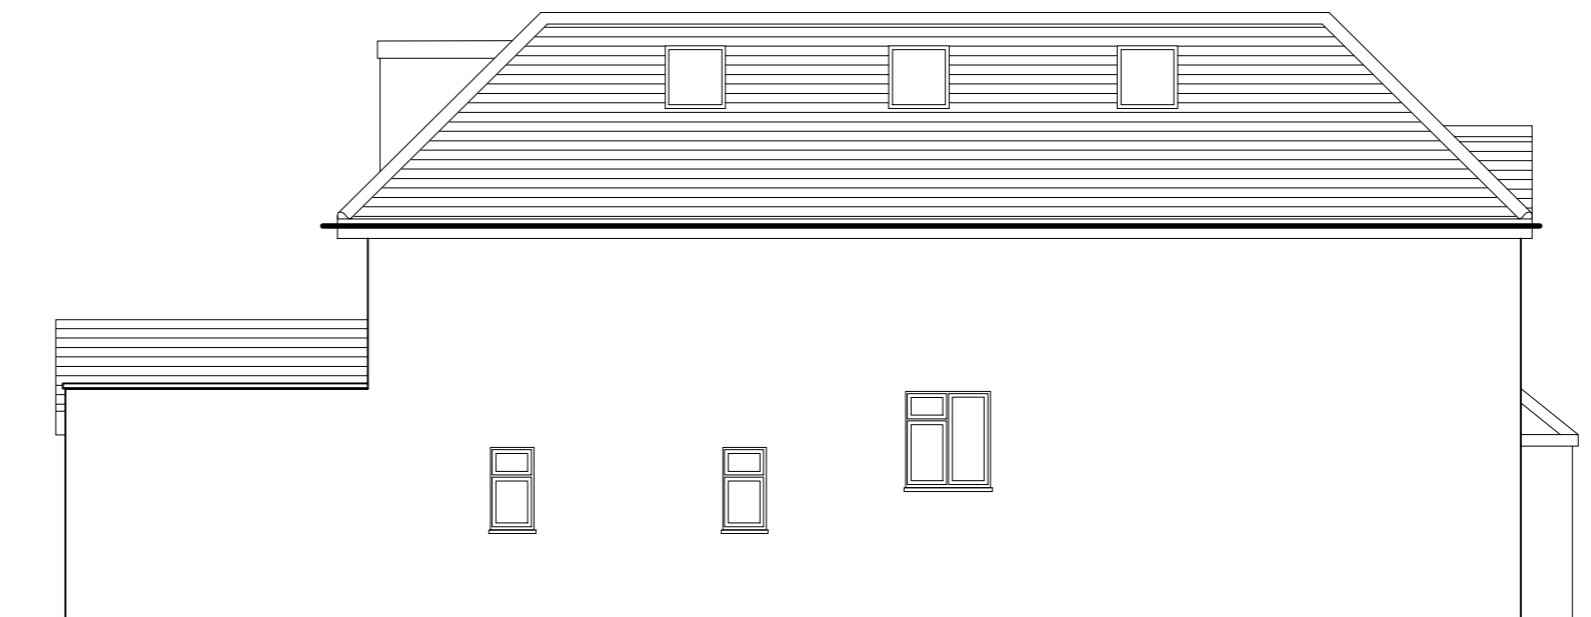

PROPOSED SIDE ELEVATION

SCALE 1:100

Rev	Description	Date
 <p>KDA Designs Ltd. Architectural & Structural Services 3333 0000 4444 000000 444444 kevin@kdadesigns.co.uk</p> <p><small>This drawing is property of Mr Kevin D'Austin. The information it contains is copyright and is not to be copied or used without prior permission.</small></p>		
<p>Project</p> <p>PROPOSED GROUND FLOOR SIDE AND REAR EXTENSION, FIRST FLOOR FRONT AND REAR EXTENSIONS & ROOF ALTERATIONS 33 PARKFIELD ROAD ICKENHAM UB10 8LN</p>		
<p>Drawing</p> <p>EXISTING PLANS & PROPOSED & ELEVATIONS</p>		
Drawn	KDA	Checked
Scale	A1 1:50	Date MARCH 2026
Stage	Dir. No. 33PR/P01	Rev