



PROPOSED GROUND FLOOR PLAN

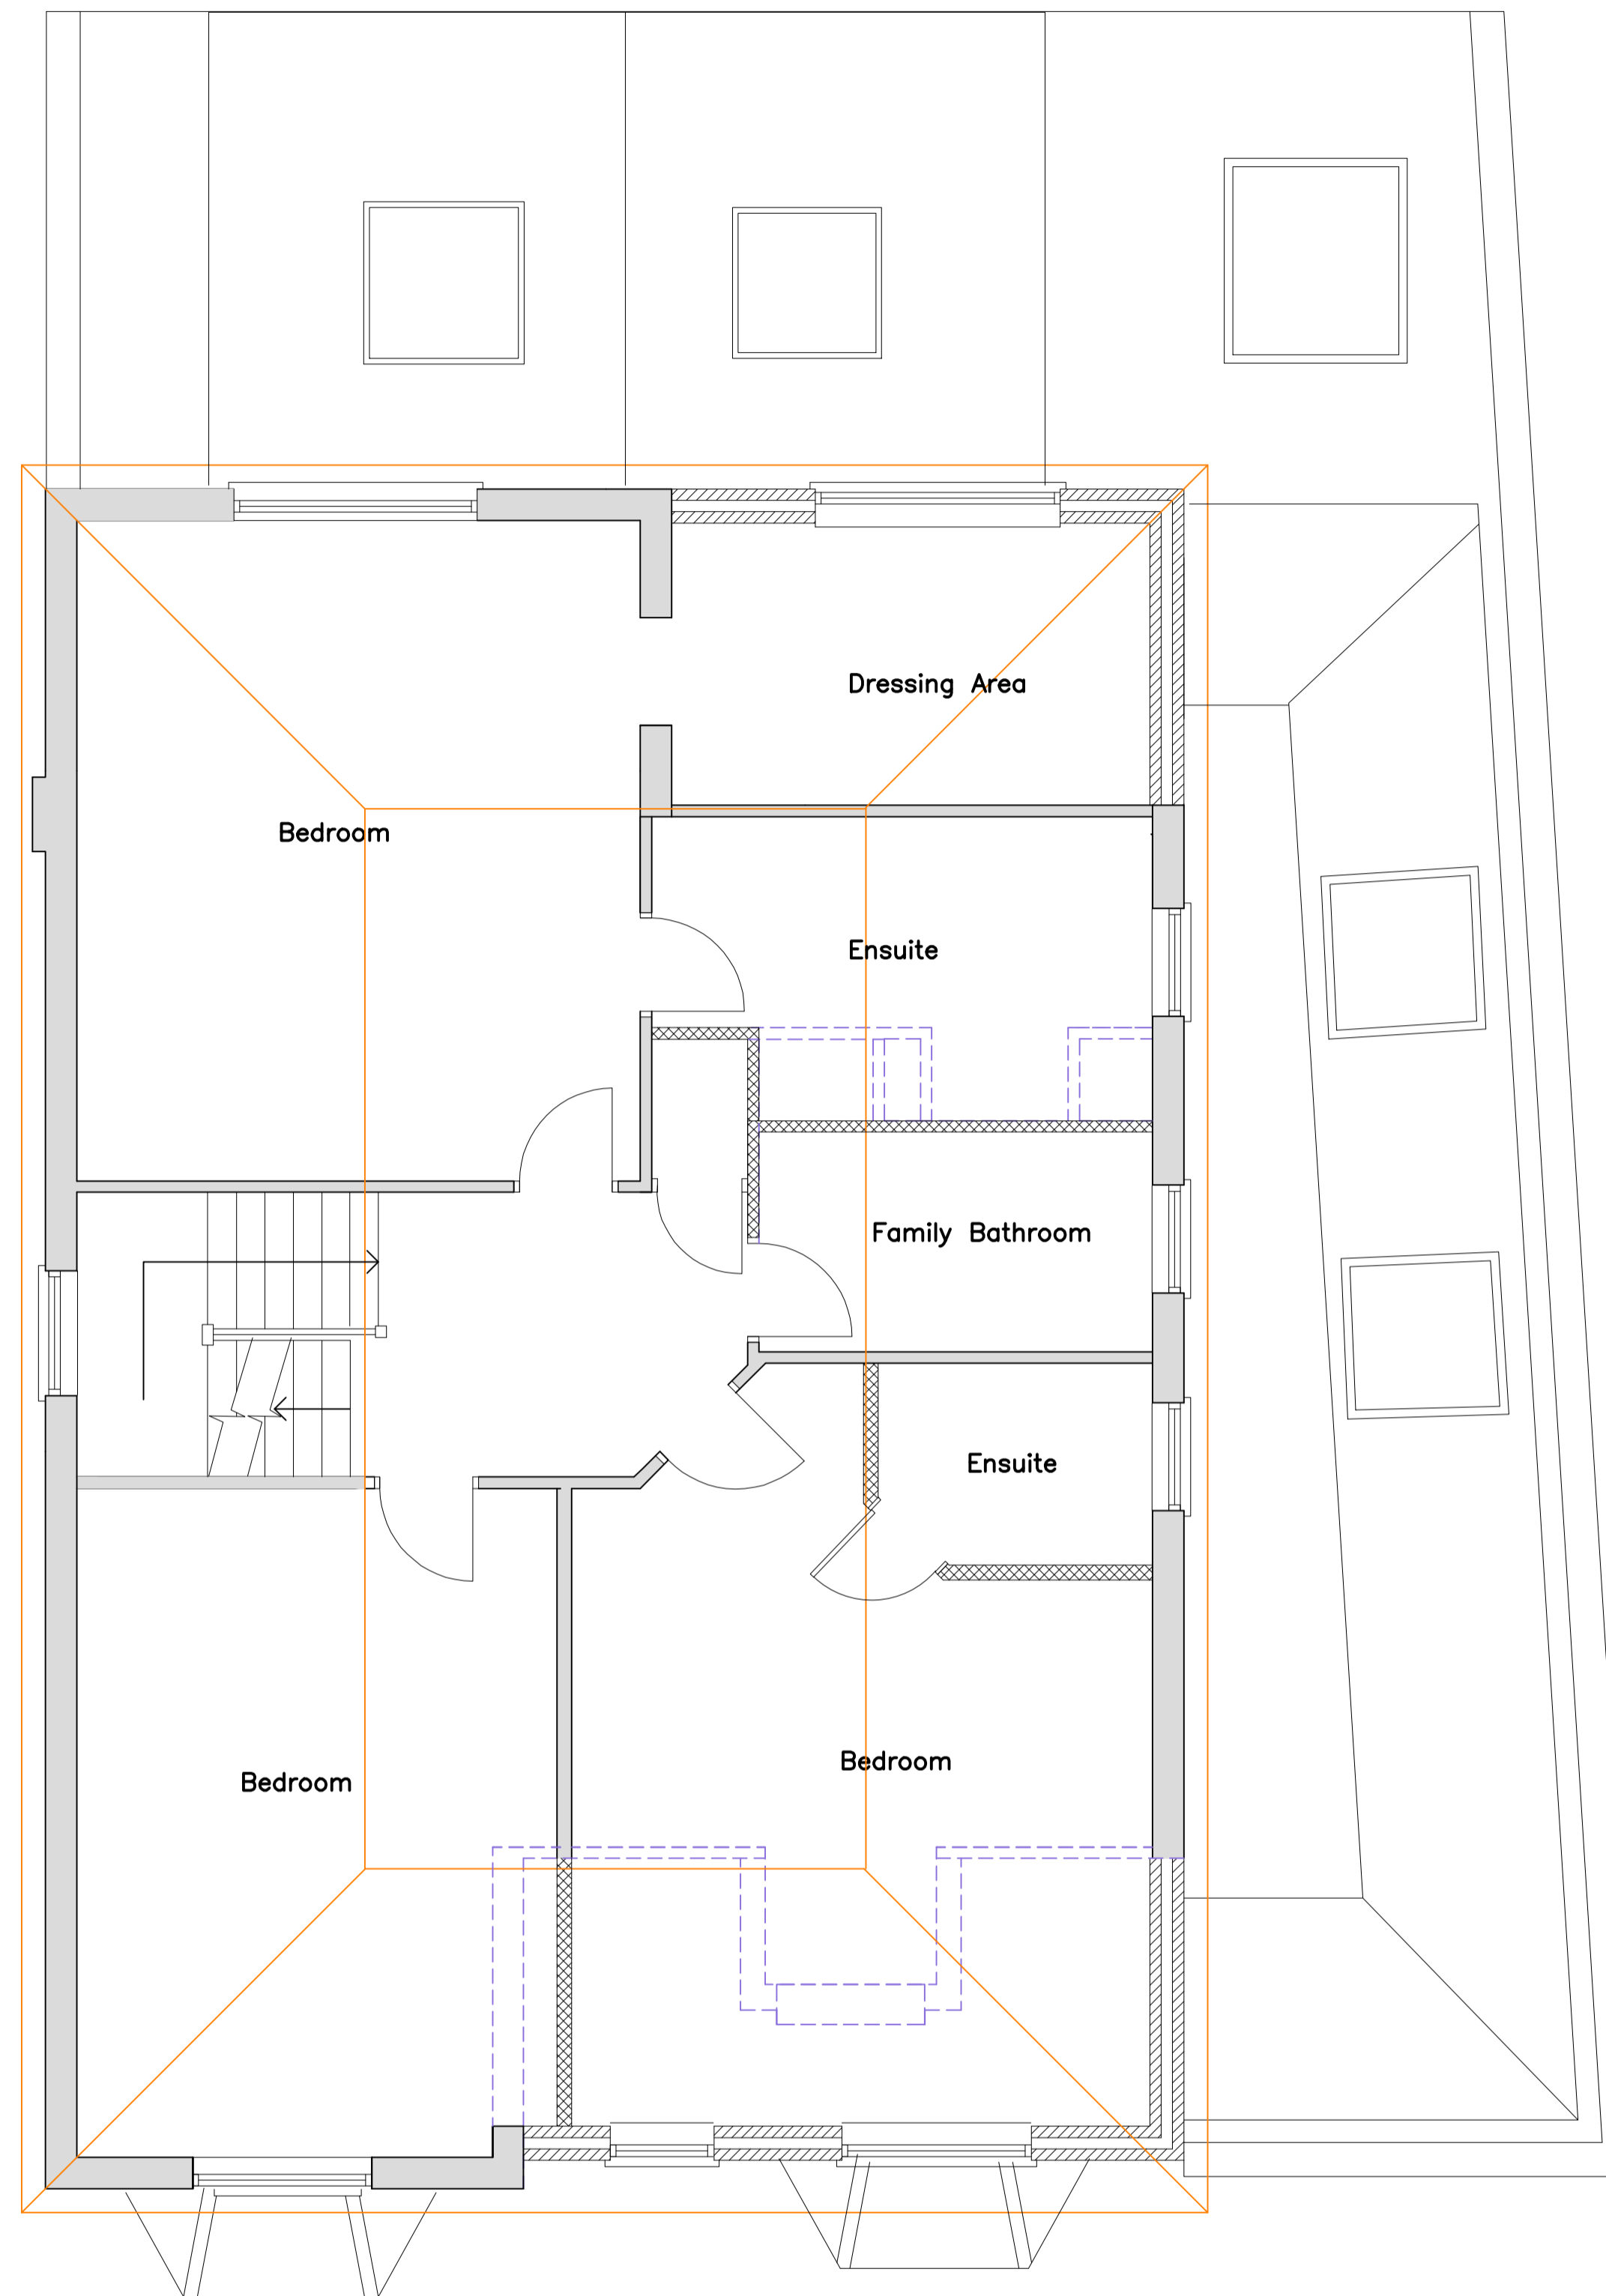


PROPOSED FIRST FLOOR PLAN

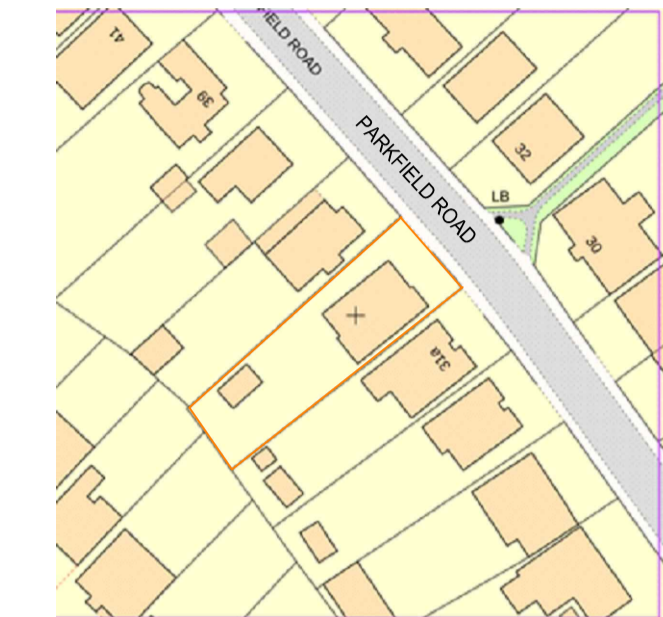

SITE LOCATION PLAN
SCALE 1:1250



PROPOSED STREET SCENE
SCALE 1:100

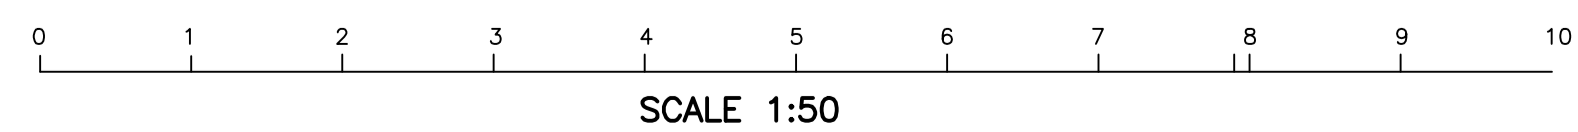

Rev	Description	Date
 KDA Designs Ltd. Architectural & Structural Services kevin@kdadesigns.co.uk <small>This drawing is property of Mr. Kevin O'Keefe. The information it contains is copyright and is not to be copied or used without prior permission.</small>		
Project PROPOSED GROUND FLOOR SIDE AND REAR EXTENSION, FIRST FLOOR FRONT AND REAR EXTENSIONS & ROOF ALTERATIONS 33 PARKFIELD ROAD ICKENHAM UB10 8LN		
Drawing PROPOSED PLANS & STREET SCENE		
Drawn	KDA	Checked
Scale	A1 1:50	Date
		MARCH 2026
Stage	Drng. No.	Rev
	33PR/P02	