




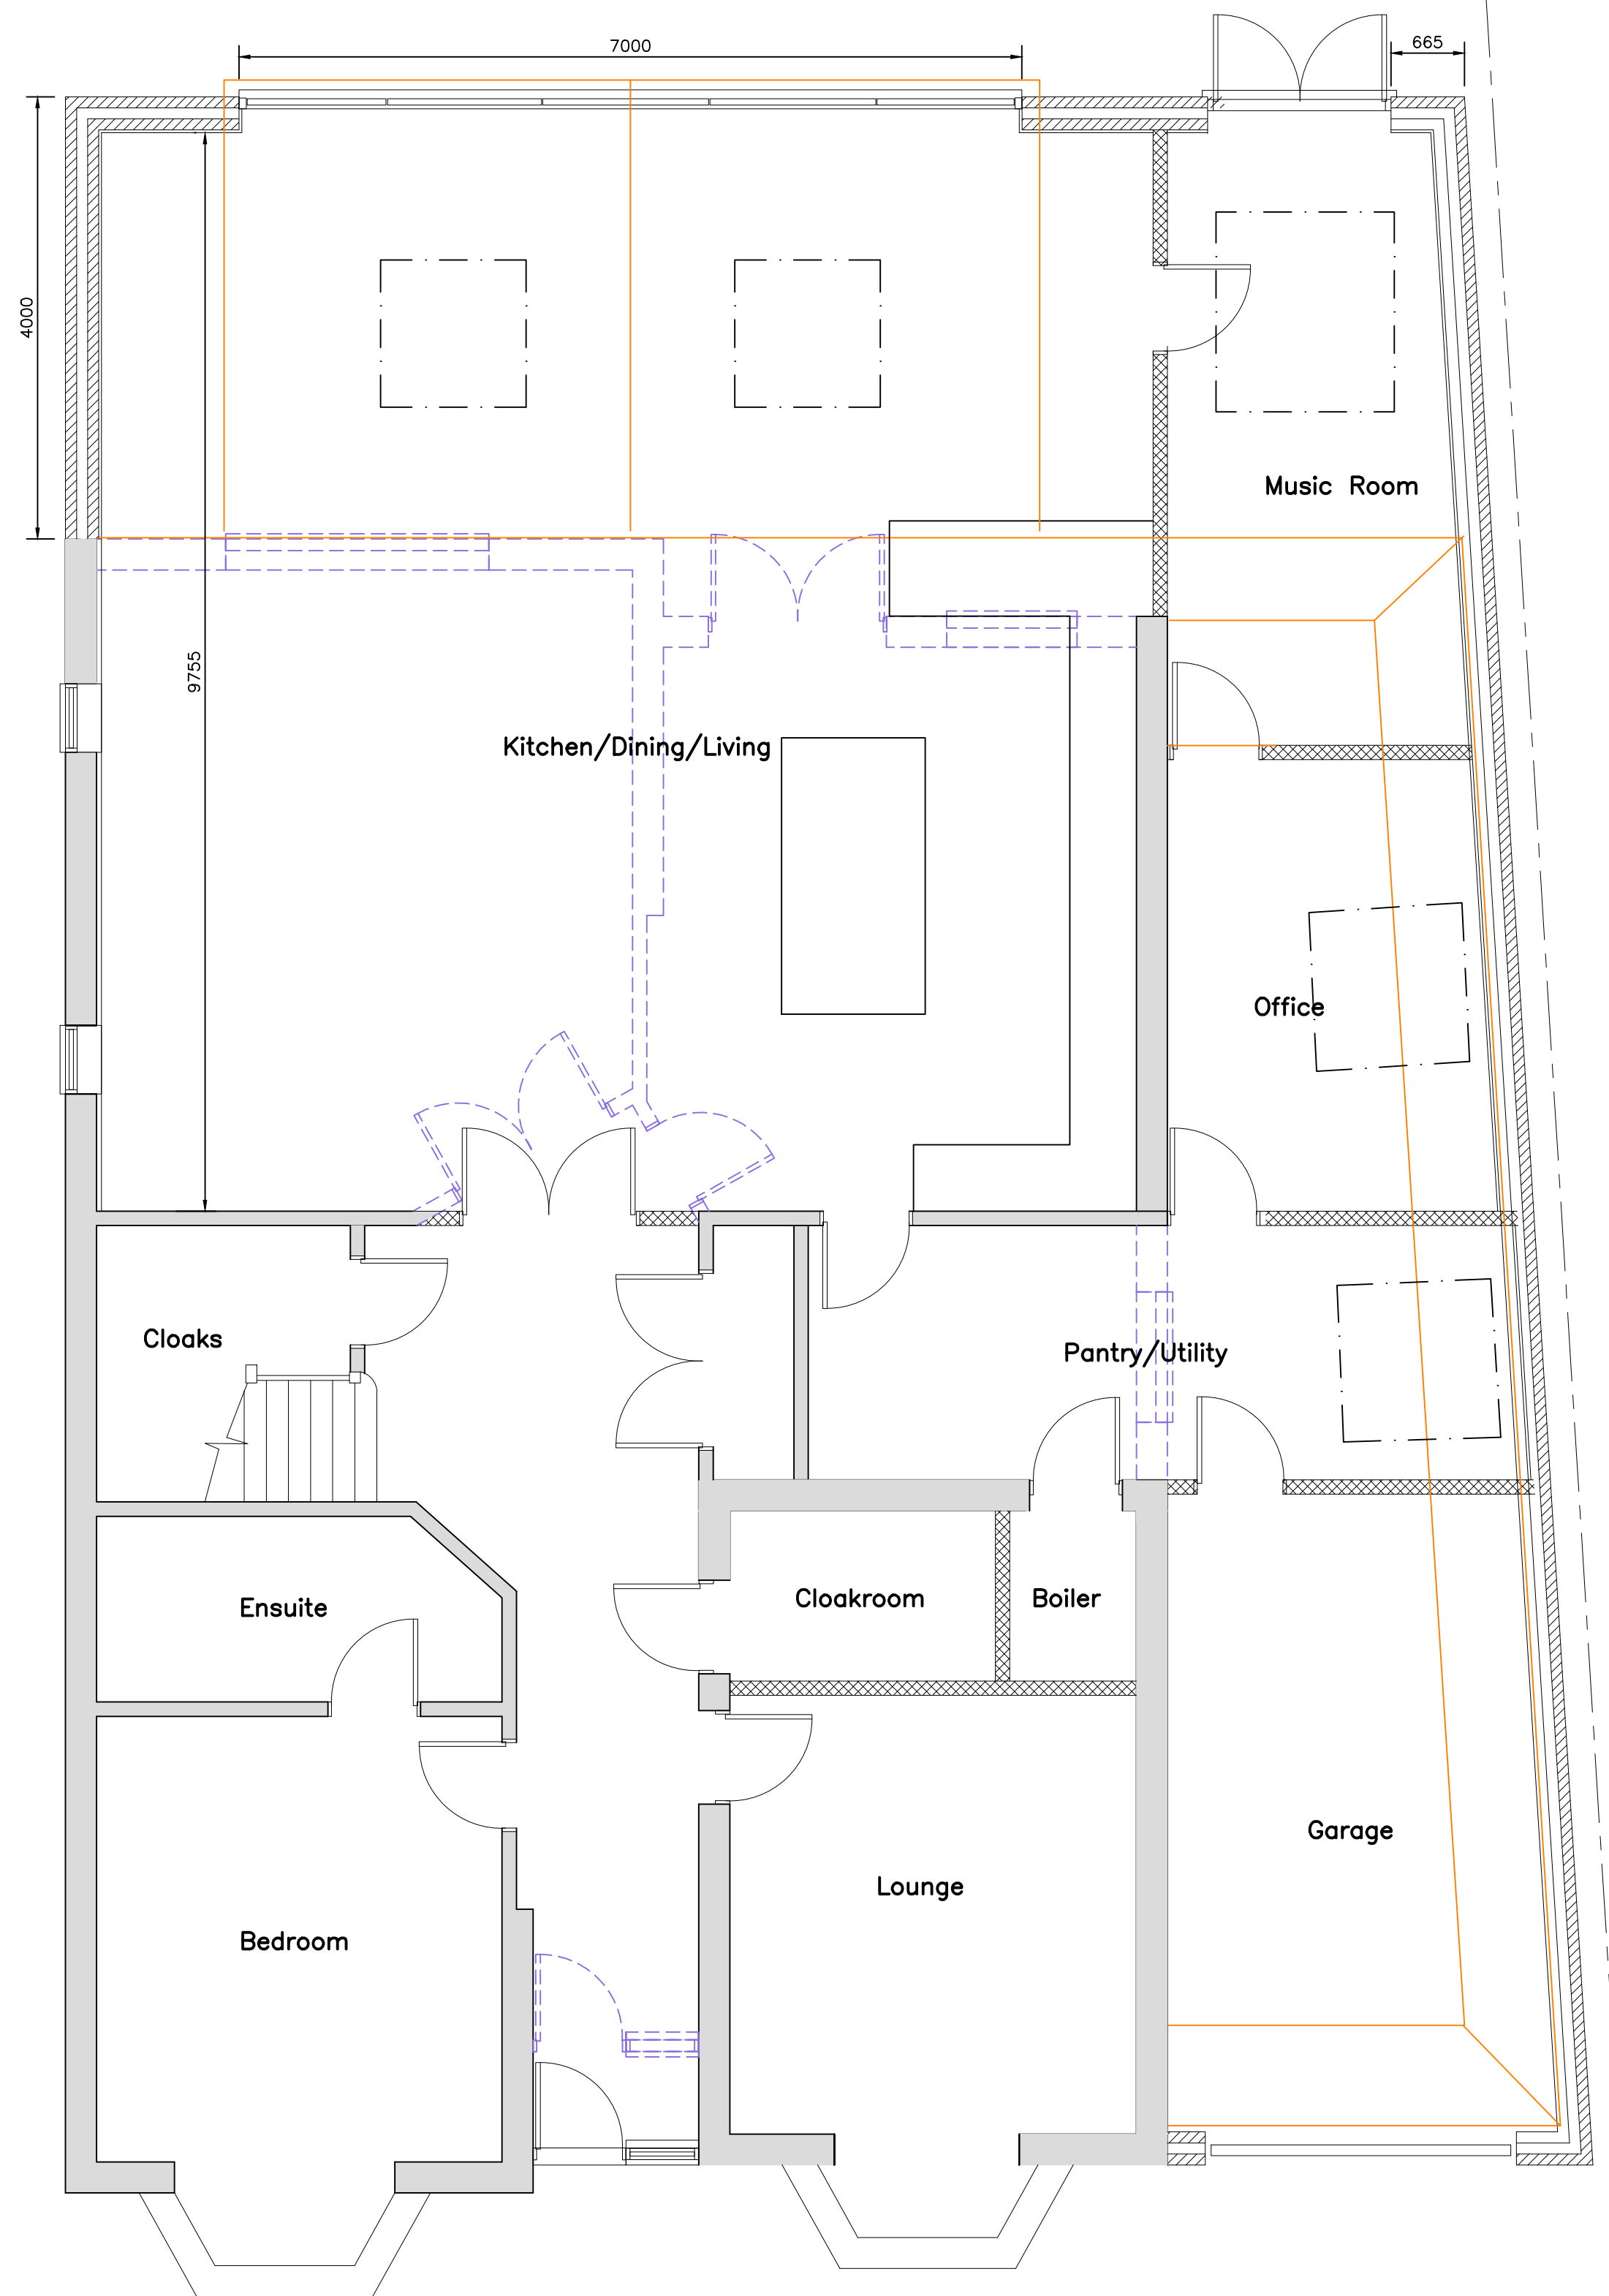

PROPOSED GROUND FLOOR PLAN

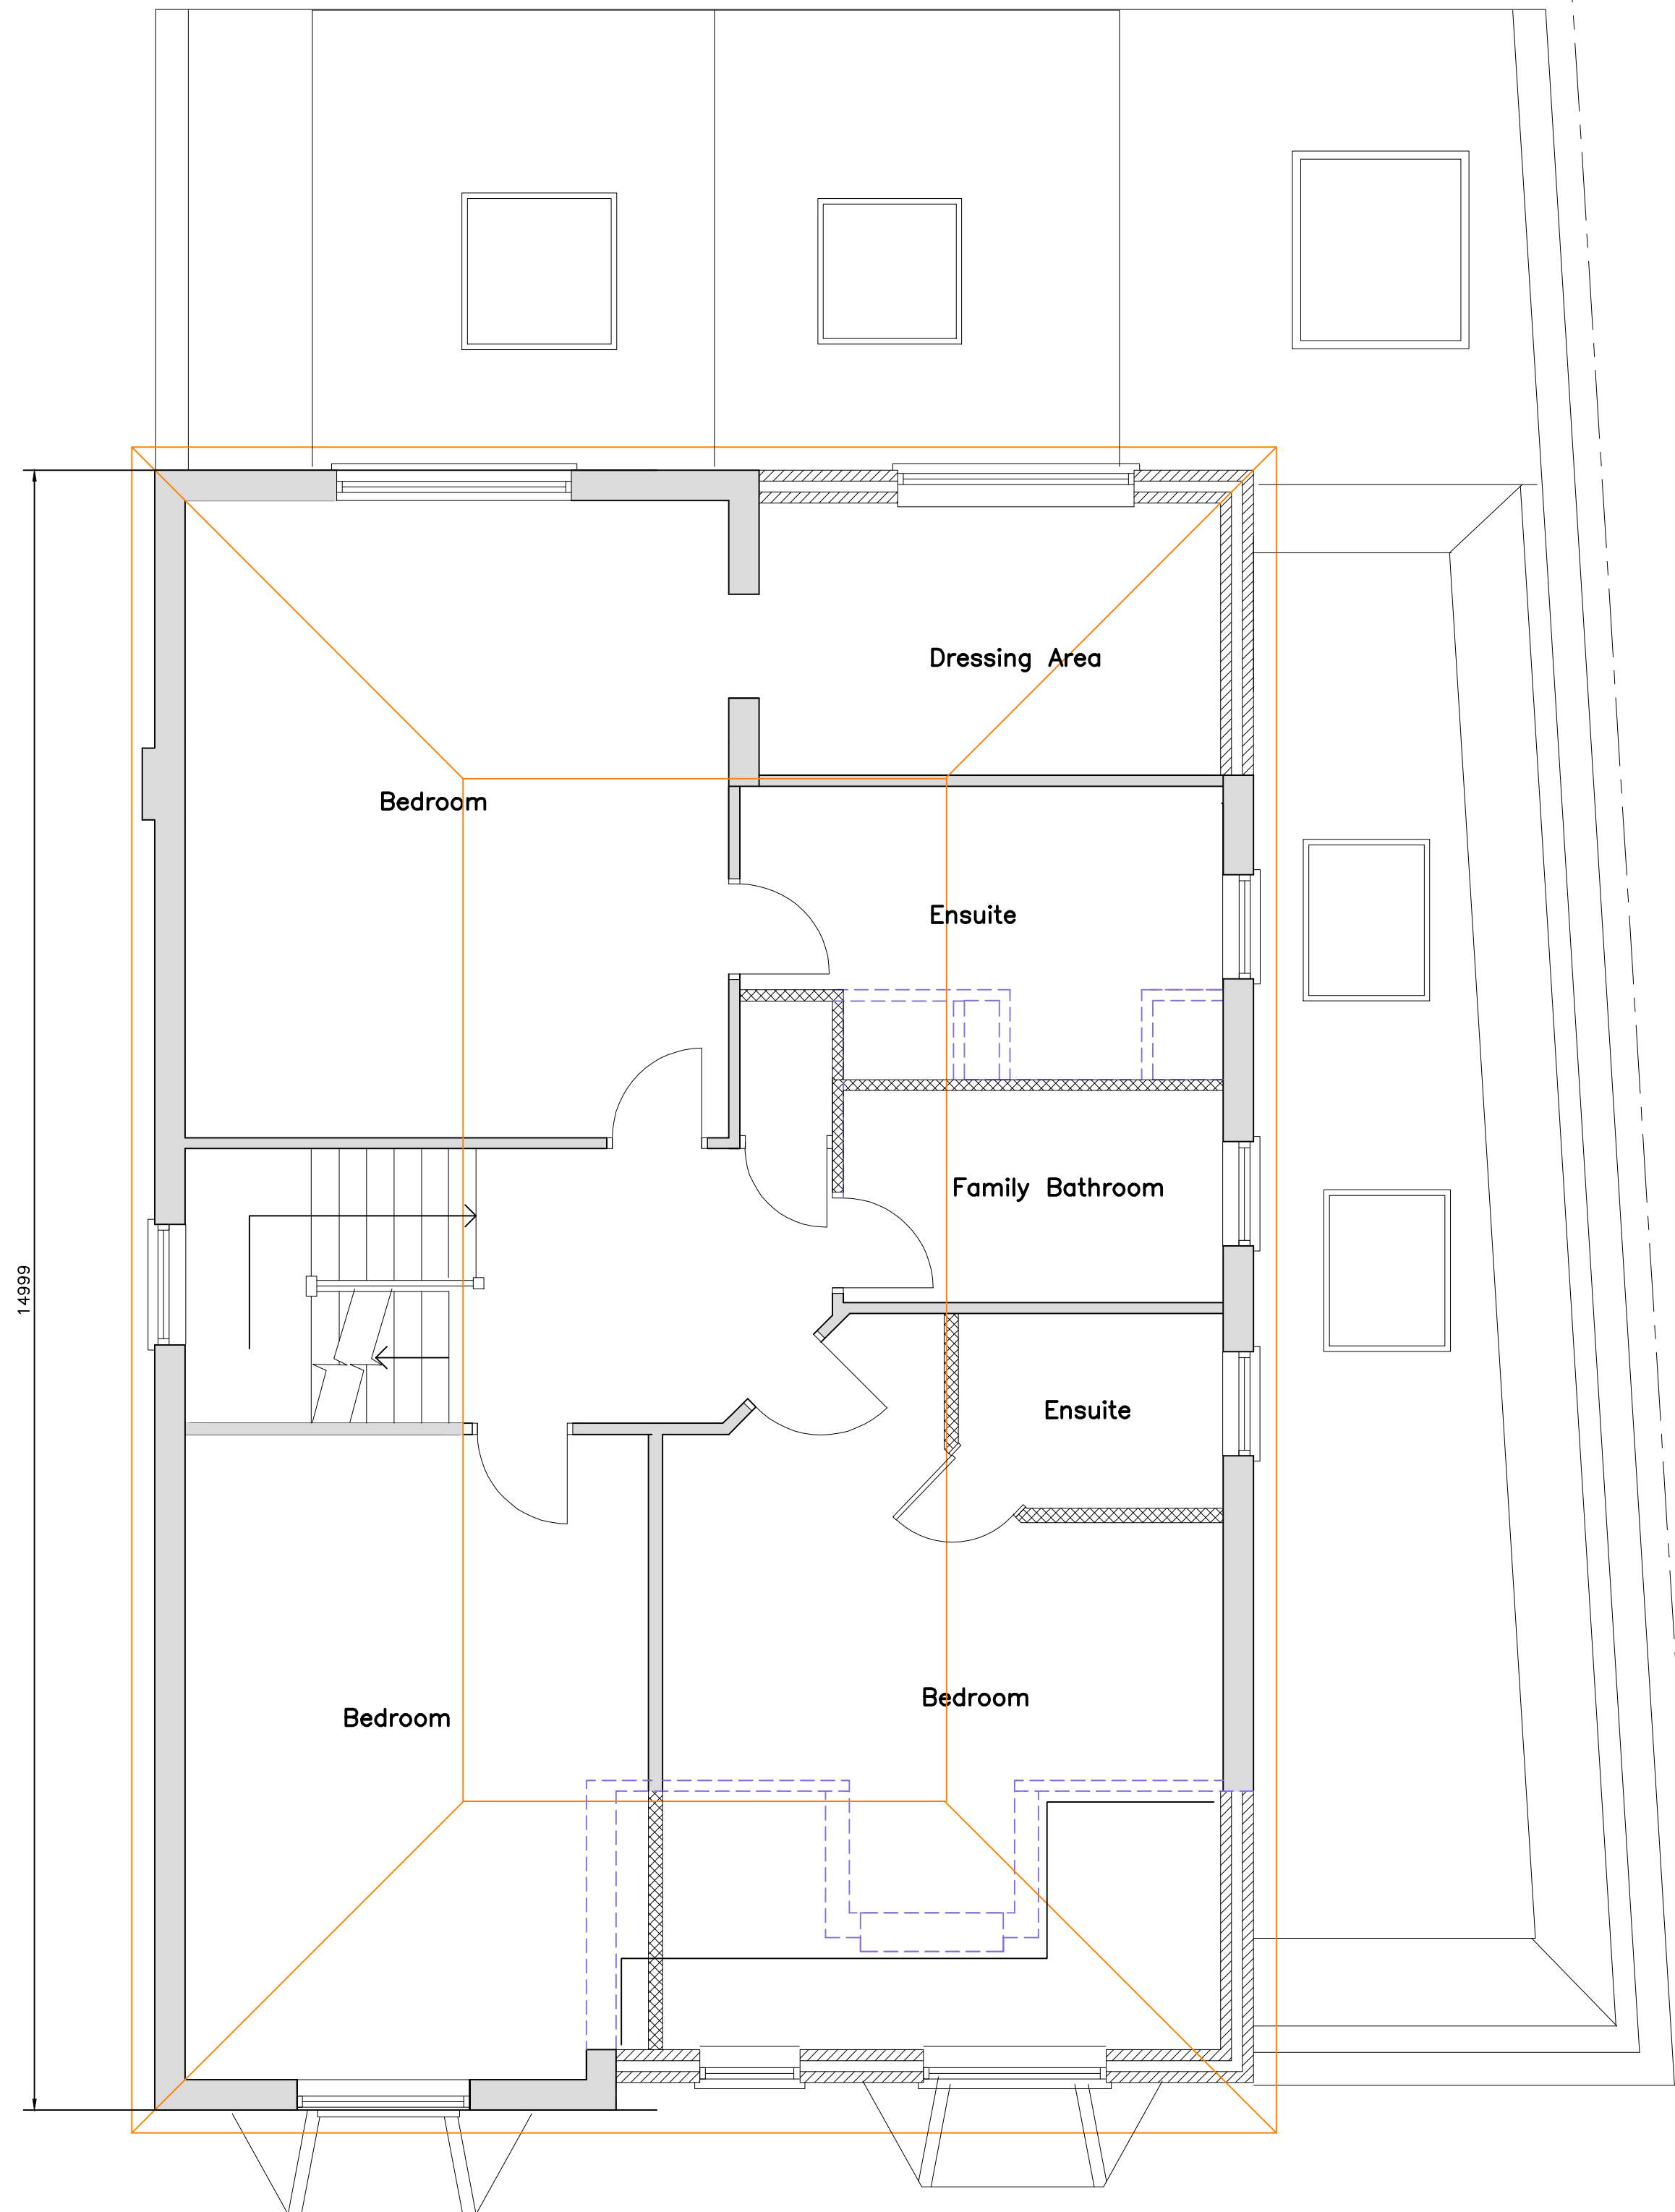


PROPOSED FIRST FLOOR PLAN

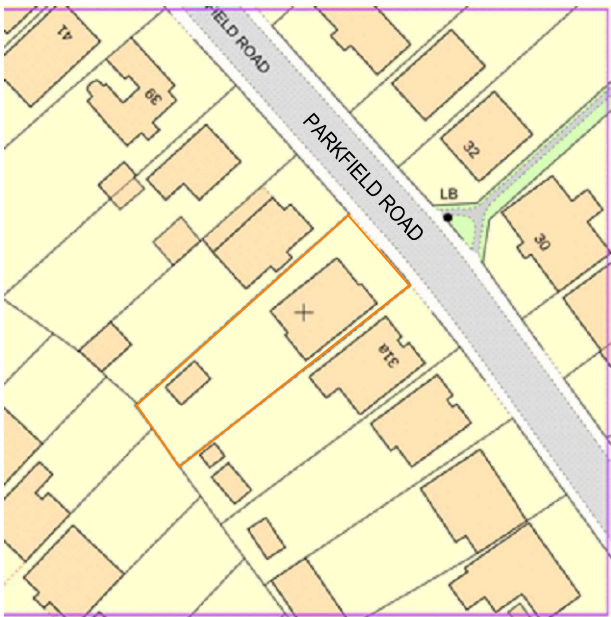


SITE LOCATION PLAN
SCALE 1:1250



PROPOSED STREET SCENE
SCALE 1:100

 

SCALE 1:50

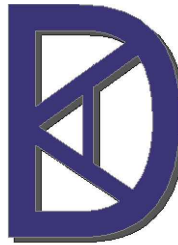A	CROWN ROOF HEIGHT OVER SIDE EXTENSION REDUCED VERTICAL ANGLE TO SIDE WINDOW DEMONSTRATED		23/6/26
Rev	Description		Date
 KDA Designs Ltd. Architectural & Structural Services kevin@kdadesigns.co.uk 02040494403 0477701752 This drawing is property of Mr Kevin D Austin. This information is contained in copyright and is not to be copied or used without prior permission.			
Project			
PROPOSED GROUND FLOOR SIDE AND REAR EXTENSION, FIRST FLOOR FRONT AND REAR EXTENSIONS & ROOF ALTERATIONS 33 PARKFIELD ROAD ICKENHAM UB10 8LN			
Drawing			
PROPOSED PLANS & STREET SCENE			
Drawn KDA		Checked	
Scale A1 1:50		Date MARCH 2026	
Stage Dwg. No.			Rev
33PR/P02			A