



0 1 2 3 4 5 6 7 8 9 10

SCALE 1:50

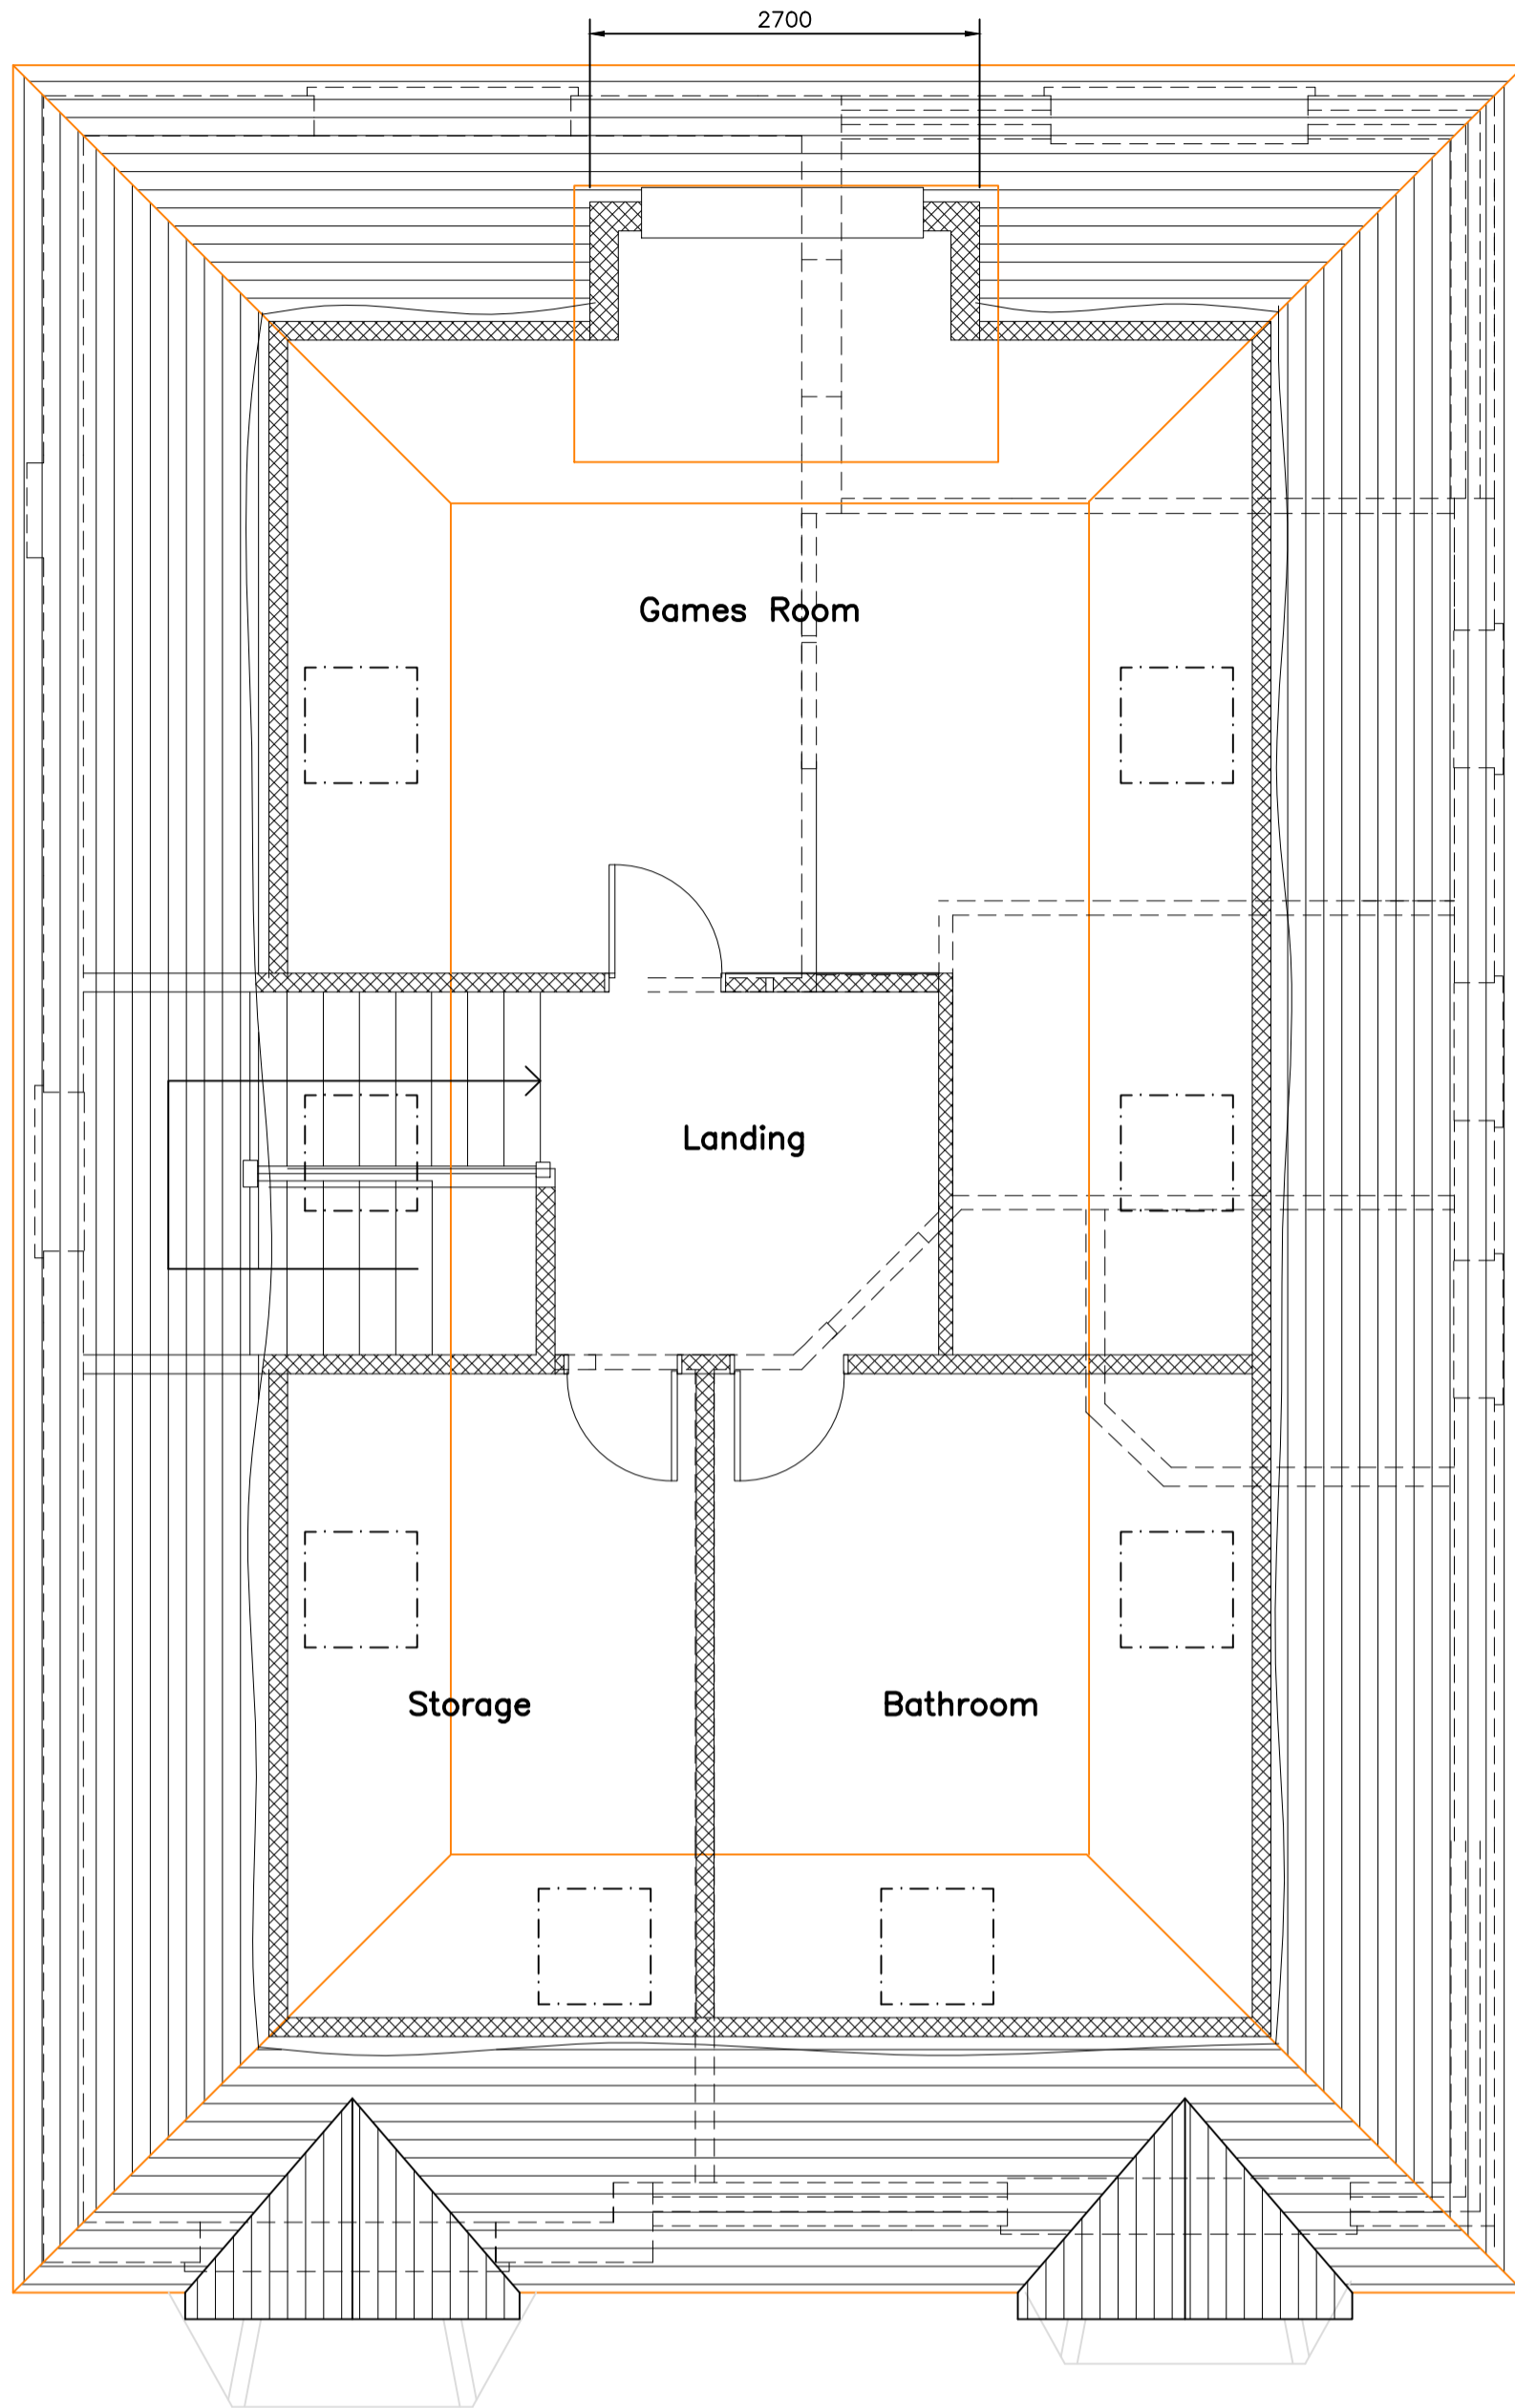

PROPOSED SECOND FLOOR PLAN

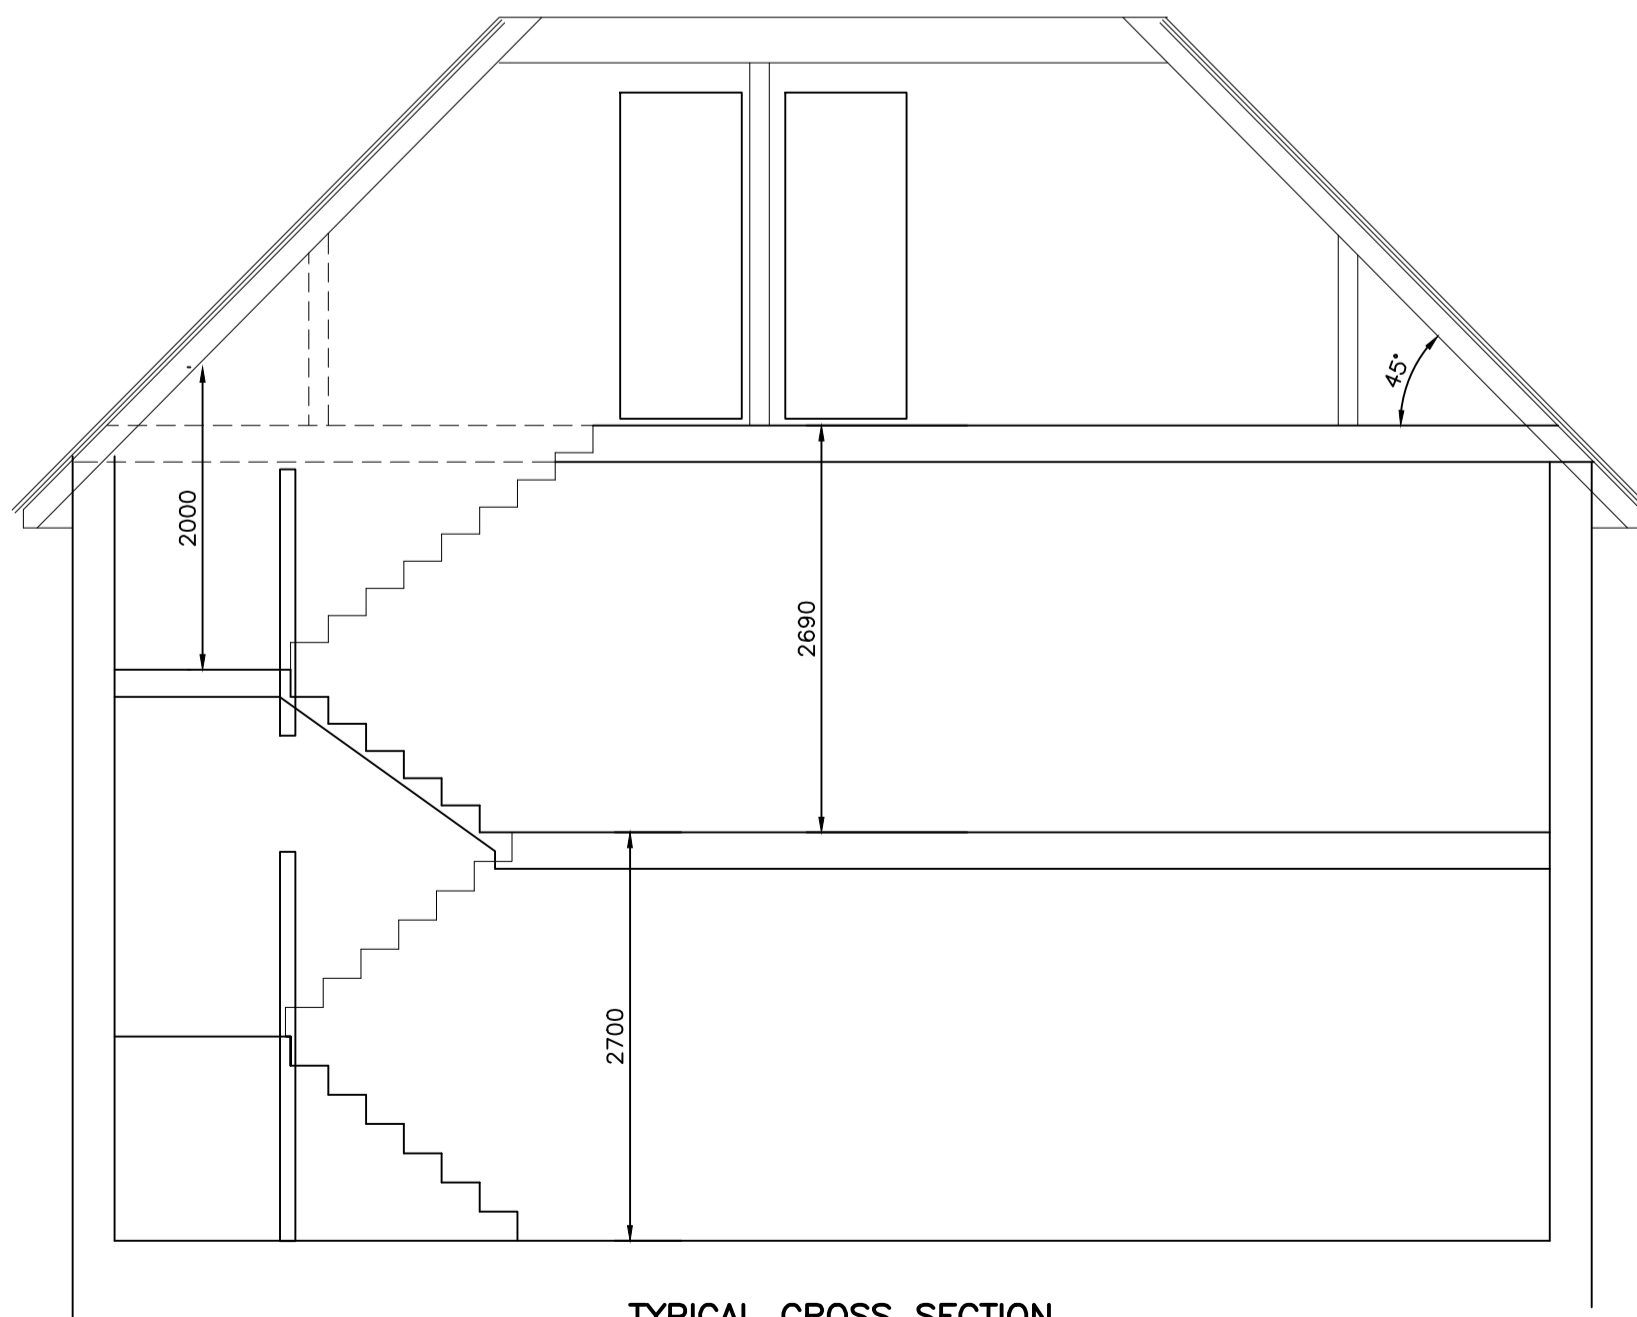

TYPICAL CROSS SECTION

Rev	Description	Date
 <p>KDA Designs Ltd. Architectural & Structural Services E:020 8999 9433 M:07739 427023 kevin@kdadesigns.co.uk</p> <p><small>This drawing is property of Mr Kevin D'Austin. The information it contains is copyright and is not to be copied or used without prior permission.</small></p>		
<p>Project PROPOSED GROUND FLOOR SIDE AND REAR EXTENSION, FIRST FLOOR FRONT AND REAR EXTENSIONS & ROOF ALTERATIONS 33 PARKFIELD ROAD ICKENHAM UB10 8LN</p>		
<p>Drawing 2nd FLOOR PLAN & CROSS SECTION</p>		
Drawn	KDA	Checked
Scale	A1 1:50	Date MARCH 2026
Stage	Drg. No.	Rev
	33PR/P03	