



PROPOSED GROUND FLOOR PLAN




PROPOSED FRONT ELEVATION

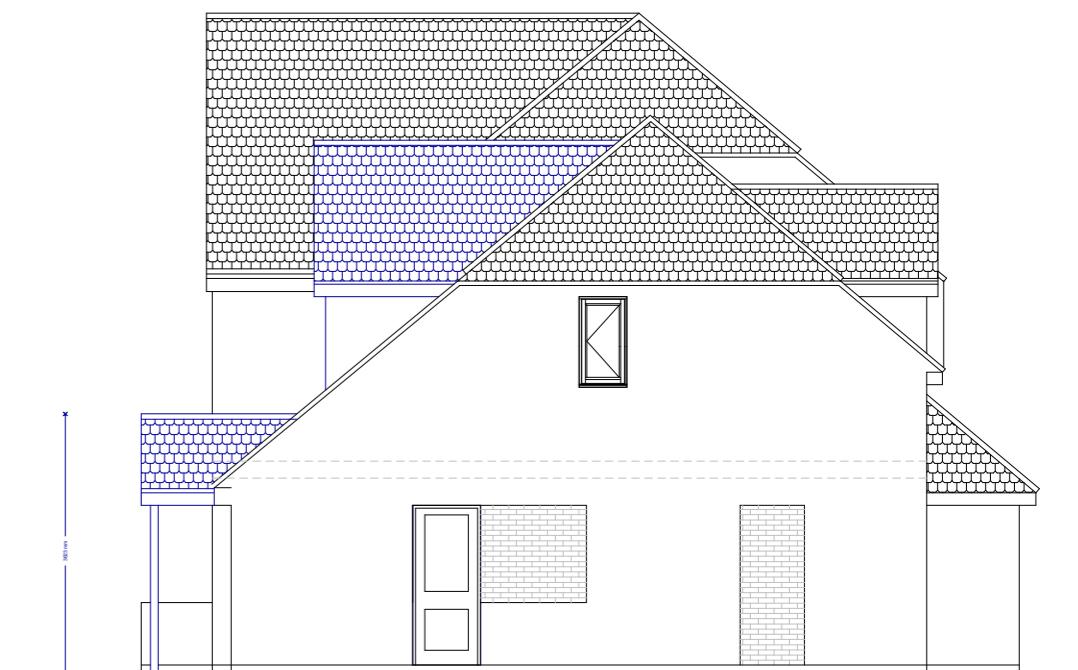


PROPOSED SIDE ELEVATION

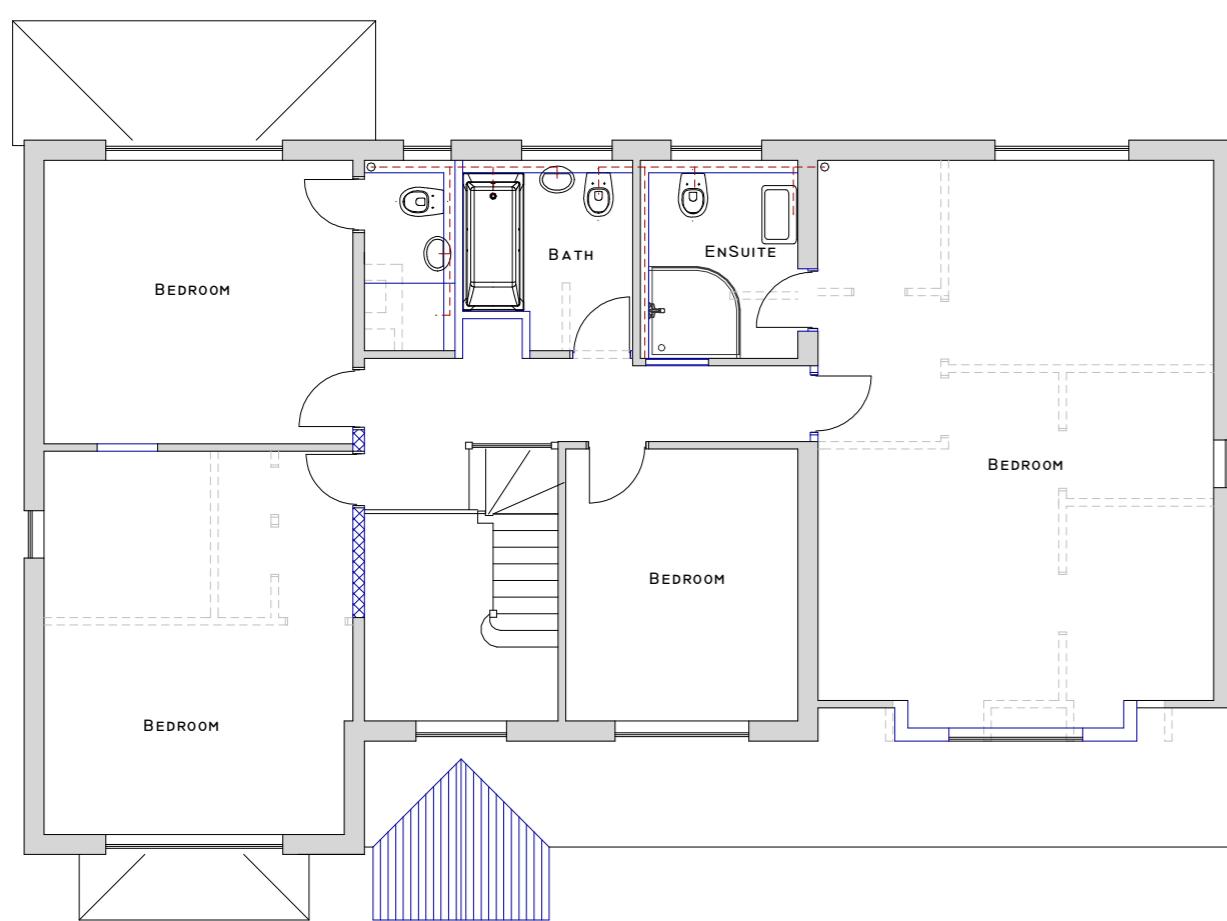


PROPOSED FIRST FLOOR PLAN

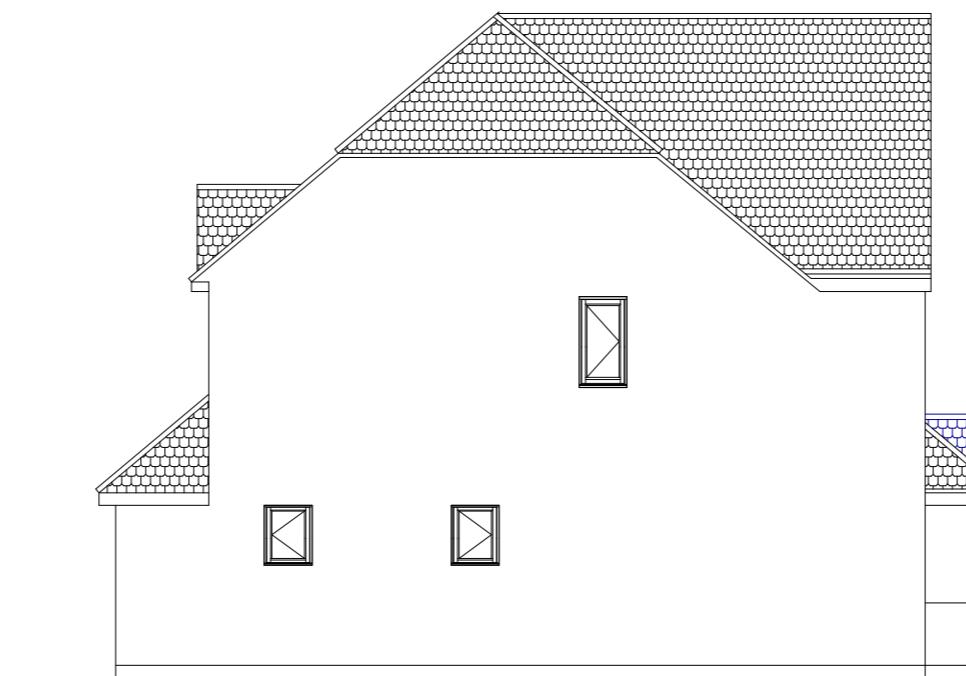

PROPOSED SIDE ELEVATION

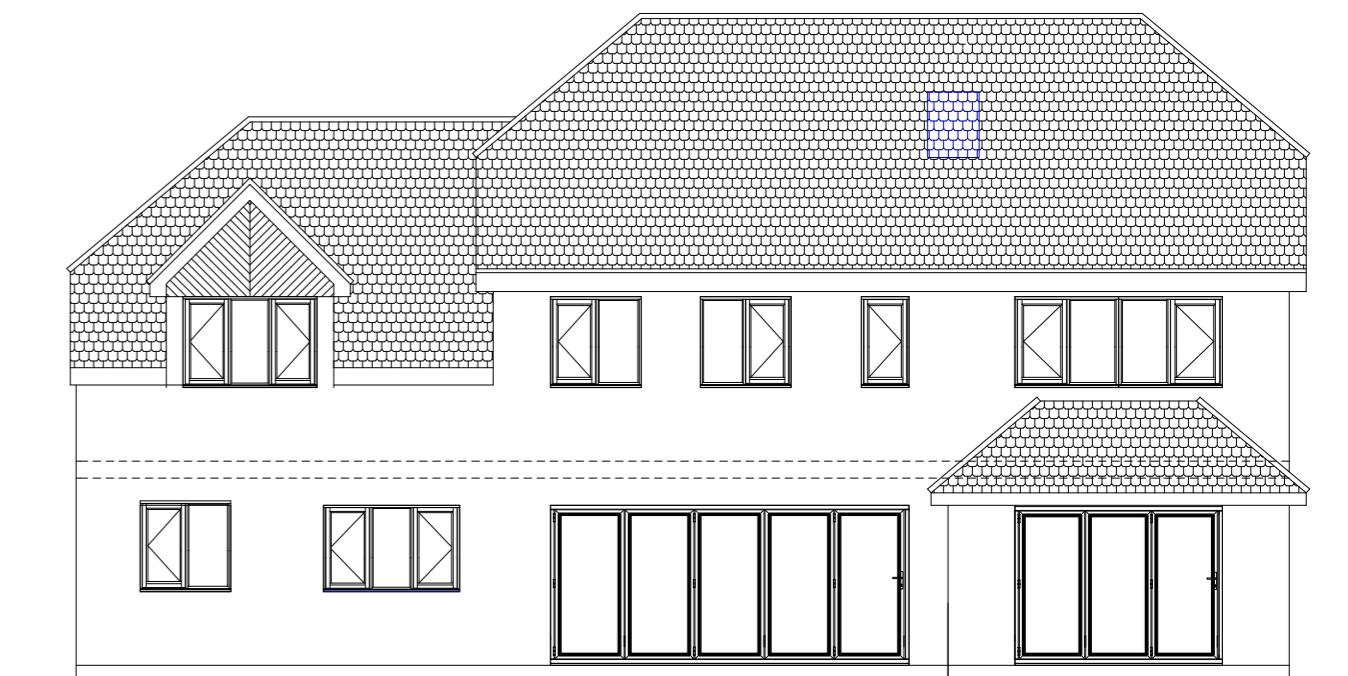

PROPOSED REAR ELEVATION

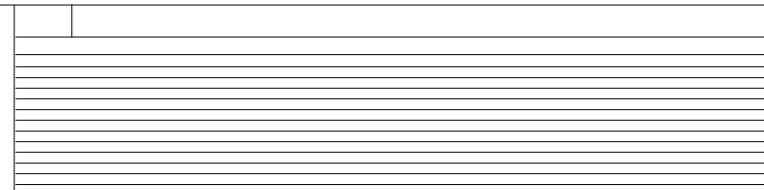

SCALE BAR  
0 1m 2m 3m 4m 5m  
SCALE 1:50

PLAN  
PROJECT

Proposed Plans and Elevations  
Alterations to Floor Plans

DWG No

02

Rev: -

Date: January 2024  
Project: 30 Sweetcroft Lane  
Scale 1:100 @ A2  
Checked: AW  
Drawing Title: Proposed Plans  
Job No: 431

HIGHFORDDESIGN  
27 BELAMY CLOSE, ICKENHAM, MIDDLESEX, UB10 0SJ  
email: info@highforddesign.co.uk - web: www.highforddesign.co.uk  
telephone: 01895 622575 - mobile: 07557 390205