


PROPOSED EAST ELEVATION

1:100 @ A3

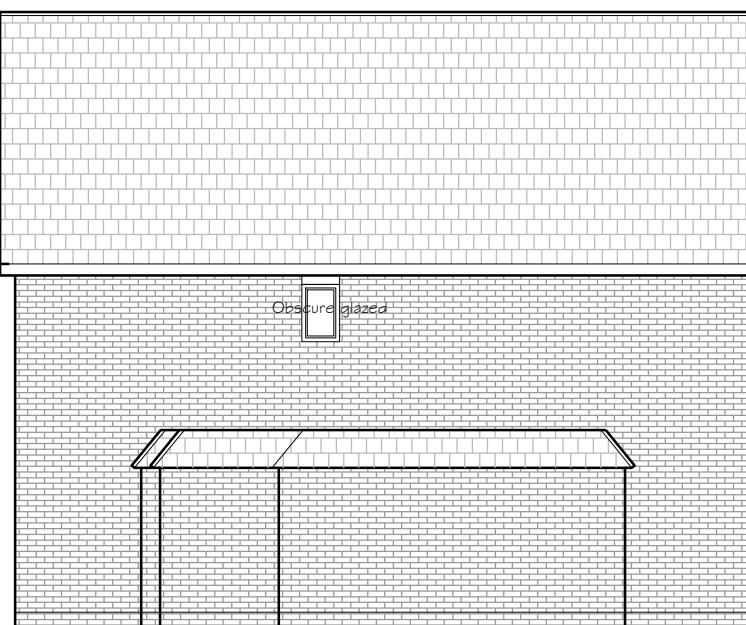

PROPOSED WEST ELEVATION

1:100 @ A3

0 5m

No	Revision / Issue	Date

Site :  
 1A Frithwood Avenue  
 Northwood  
 HAG 3LY

Project / Drawing Title :  
 Proposed Side Elevations

Client :  
 Reena Chambore  
 1A Frithwood Avenue  
 Northwood  
 HAG 3LY

Do not alter or amend the scale from this drawing. The information may be suitable for discussion purposes and for obtaining Planning Approval Only. This drawing is Not a construction drawing and should not be relied upon for any other works. This drawing should not be copied or altered in any way except by way of written permission from the designers. Discrepancies may occur from onsite dimensions to this drawing issued. ABP Architectural Services will not be held liable for any discrepancies raised from this drawing and onsite dimensions.

Project Ref No : ABP-1 AFA-01	Sheet No : P-24
Date : 7 July 2025	
Scale : 1:100 @ A-3	Drawn By : DS