



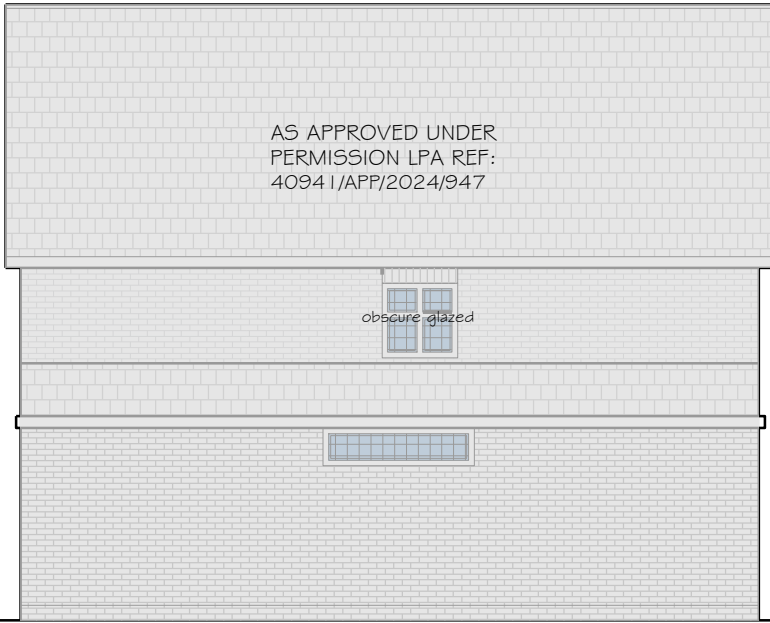

PROPOSED EAST ELEVATION
1:100 @ A3

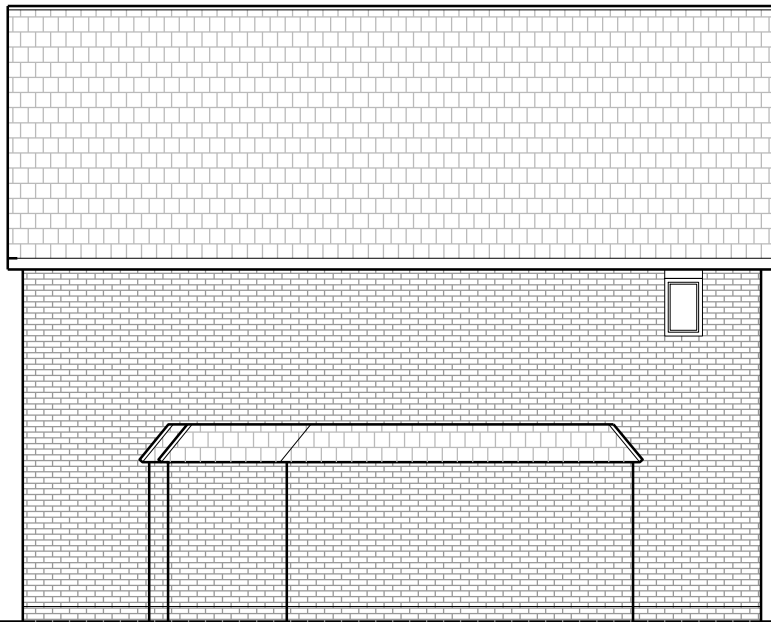

PROPOSED WEST ELEVATION
1:100 @ A3



-	-	-
No	Revision / Issue	Date

Site :
1A Frithwood Avenue
Northwood
HAG 3LY

Project / Drawing Title :
Proposed Side Elevations

Client :
Reena Chambore
1A Frithwood Avenue
Northwood
HAG 3LY

Do not alter or amend the scale from this drawing. The information may be suitable for discussion purposes and for obtaining Planning Approval Only. This drawing is NOT for construction purposes and should not be relied upon for any other works. This drawing should not be copied or altered in any way except by way of written permission from the designers. Discrepancies may occur from onsite dimensions to this drawing issued. ABP Architectural Services will not be held liable for any discrepancies raised from this drawing and onsite dimensions.

Project Ref No : ABP-1AFA-01	Sheet No : P-24
Date : 15 May 2025	Rev-2
Scale : 1:100 @ A-3	Drawn By : DS