

No	Revision / Issue	Date
----	------------------	------


Site :
1A Frithwood Avenue
Northwood
HAG 3LY

Project / Drawing Title :
Site Location Plan

Client :
Reena Chambore
1A Frithwood Avenue
Northwood
HAG 3LY

Do not alter or amend the scale from this drawing. The information may be suitable for discussion purposes and for obtaining Planning Approval Only. This drawing is Not a construction drawing and should not be relied upon for any other works. This drawing should not be copied or altered in any way except by way of written permission from the designers. Discrepancies may occur from onsite dimensions to this drawing issued. ABP Architectural Services will not be held liable for any discrepancies raised from this drawing and onsite dimensions.

Project Ref No : ABP-1 AFA-O1	Sheet No : P-1
Date : 4 February 2025	Rev-
Scale : 1:1250 @ A3	Drawn By : DS

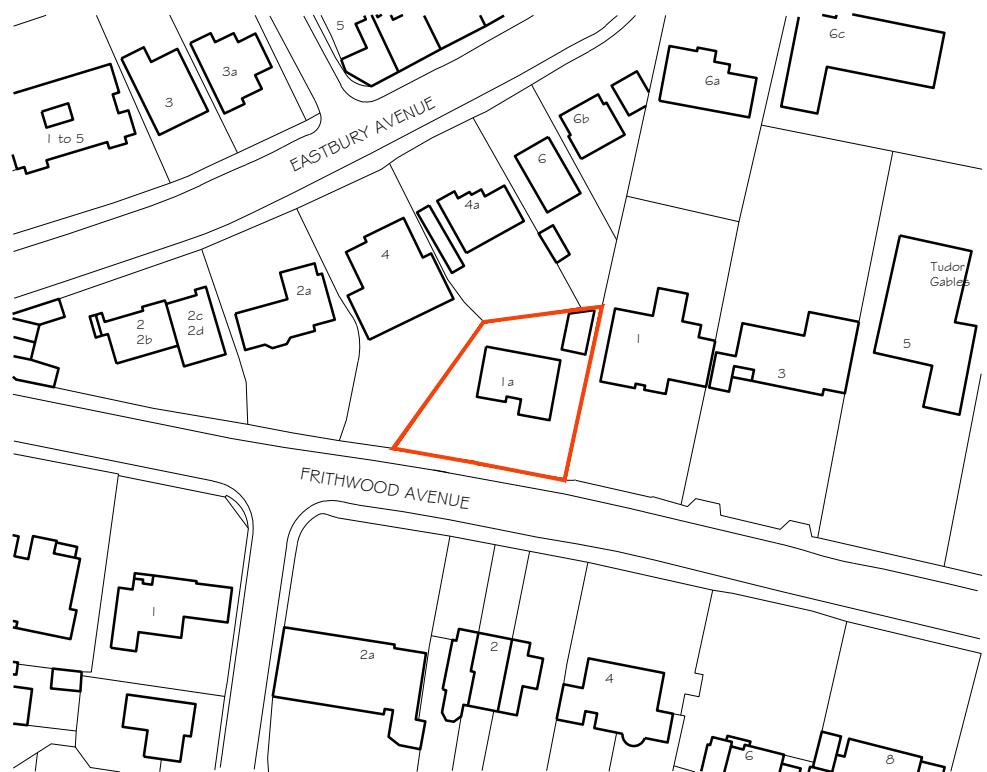

SITE LOCATION PLAN

1:1250 @ A3

0 50m

No	Revision / Issue	Date


Site :
1A Frithwood Avenue
Northwood
HAG 3LY

Project / Drawing Title :
Block Plan

Client :
Reena Chambore
1A Frithwood Avenue
Northwood
HAG 3LY

Do not alter or amend the scale from this drawing. The information may be suitable for discussion purposes and for obtaining Planning Approval Only. This drawing is Not a construction drawing and should not be relied upon for any other works. This drawing should not be copied or altered in any way except by way of written permission from the designers. Discrepancies may occur from on-site dimensions to this drawing issued. ABP Architectural Services will not be held liable for any discrepancies raised from this drawing and on-site dimensions.

Project Ref No : ABP-1 AFA-01	Sheet No : P-2
Date : 4 February 2025	Rev- -
Scale : 1:500 @ A-3	Drawn By : DS

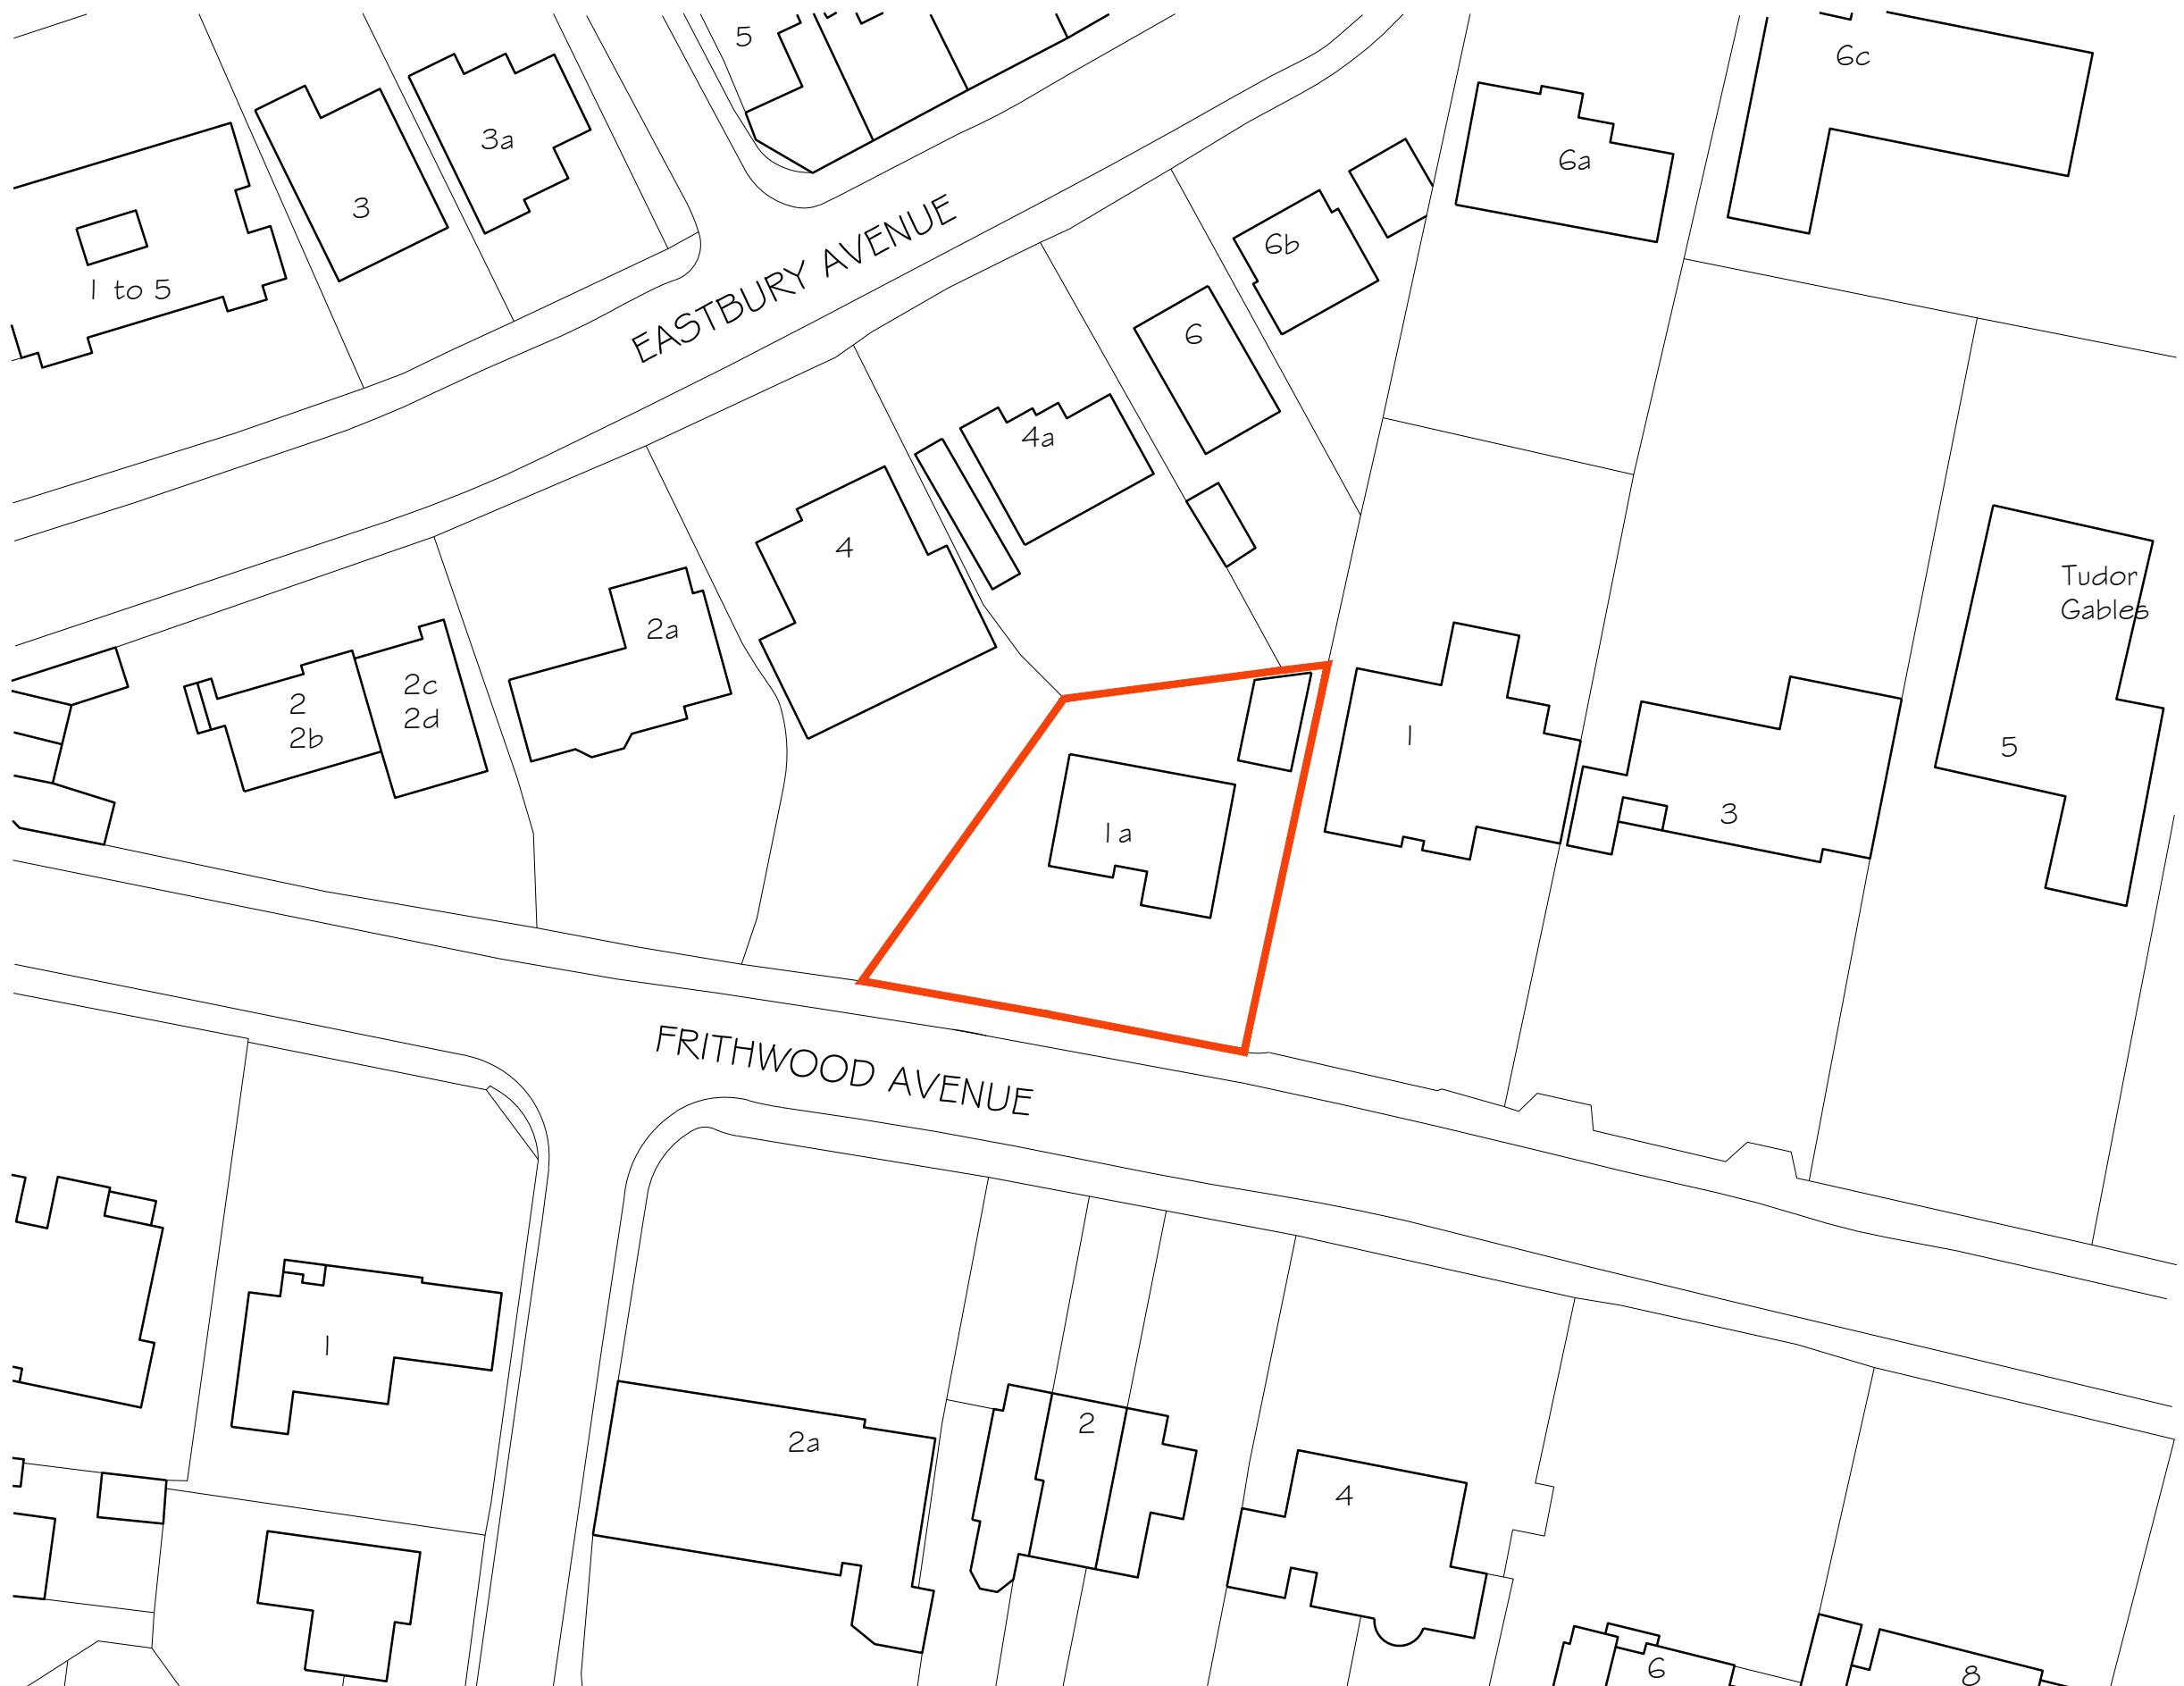

BLOCK PLAN
1:500 @ A3

0 25m

No	Revision / Issue	Date

Site :
1A Frithwood Avenue
Northwood
HAG 3LY


Project / Drawing Title :
Proposed Block Plan

Client :
Reena Chambore
1A Frithwood Avenue
Northwood
HAG 3LY

Do not alter or amend the scale from this drawing. The information may be suitable for discussion purposes and for obtaining Planning Approval Only. This drawing is Not a construction drawing and should not be relied upon for any other works. This drawing should not be copied or altered in any way except by way of written permission from the designers. Discrepancies may occur from onsite dimensions to this drawing issued. ABP Architectural Services will not be held liable for any discrepancies raised from this drawing and onsite dimensions.

Project Ref No : ABP-1AFA-01	Sheet No : P-3
Date : 4 February 2025	Rev-
Scale : 1:500 @ A-3	Drawn By : DS



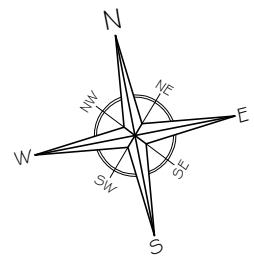

No	Revision / Issue	Date


Site :
1A Frithwood Avenue
Northwood
HAG 3LY


Project / Drawing Title :
Existing Ground Floor Plan

Client :
Reena Chambore
1A Frithwood Avenue
Northwood
HAG 3LY

Do not alter or amend the scale from this drawing. The information may be suitable for discussion purposes and for obtaining Planning Approval Only. This drawing is Not a construction drawing and should not be relied upon for any other works. This drawing should not be copied or altered in any way except by way of written permission from the designers. Discrepancies may occur from onsite dimensions to this drawing issued. ABP Architectural Services will not be held liable for any discrepancies raised from this drawing and onsite dimensions.

Project Ref No : ABP-1 AFA-01	Sheet No : P-10
Date : 4 February 2025	Rev-:
Scale : 1:100 @ A3	Drawn By : DS

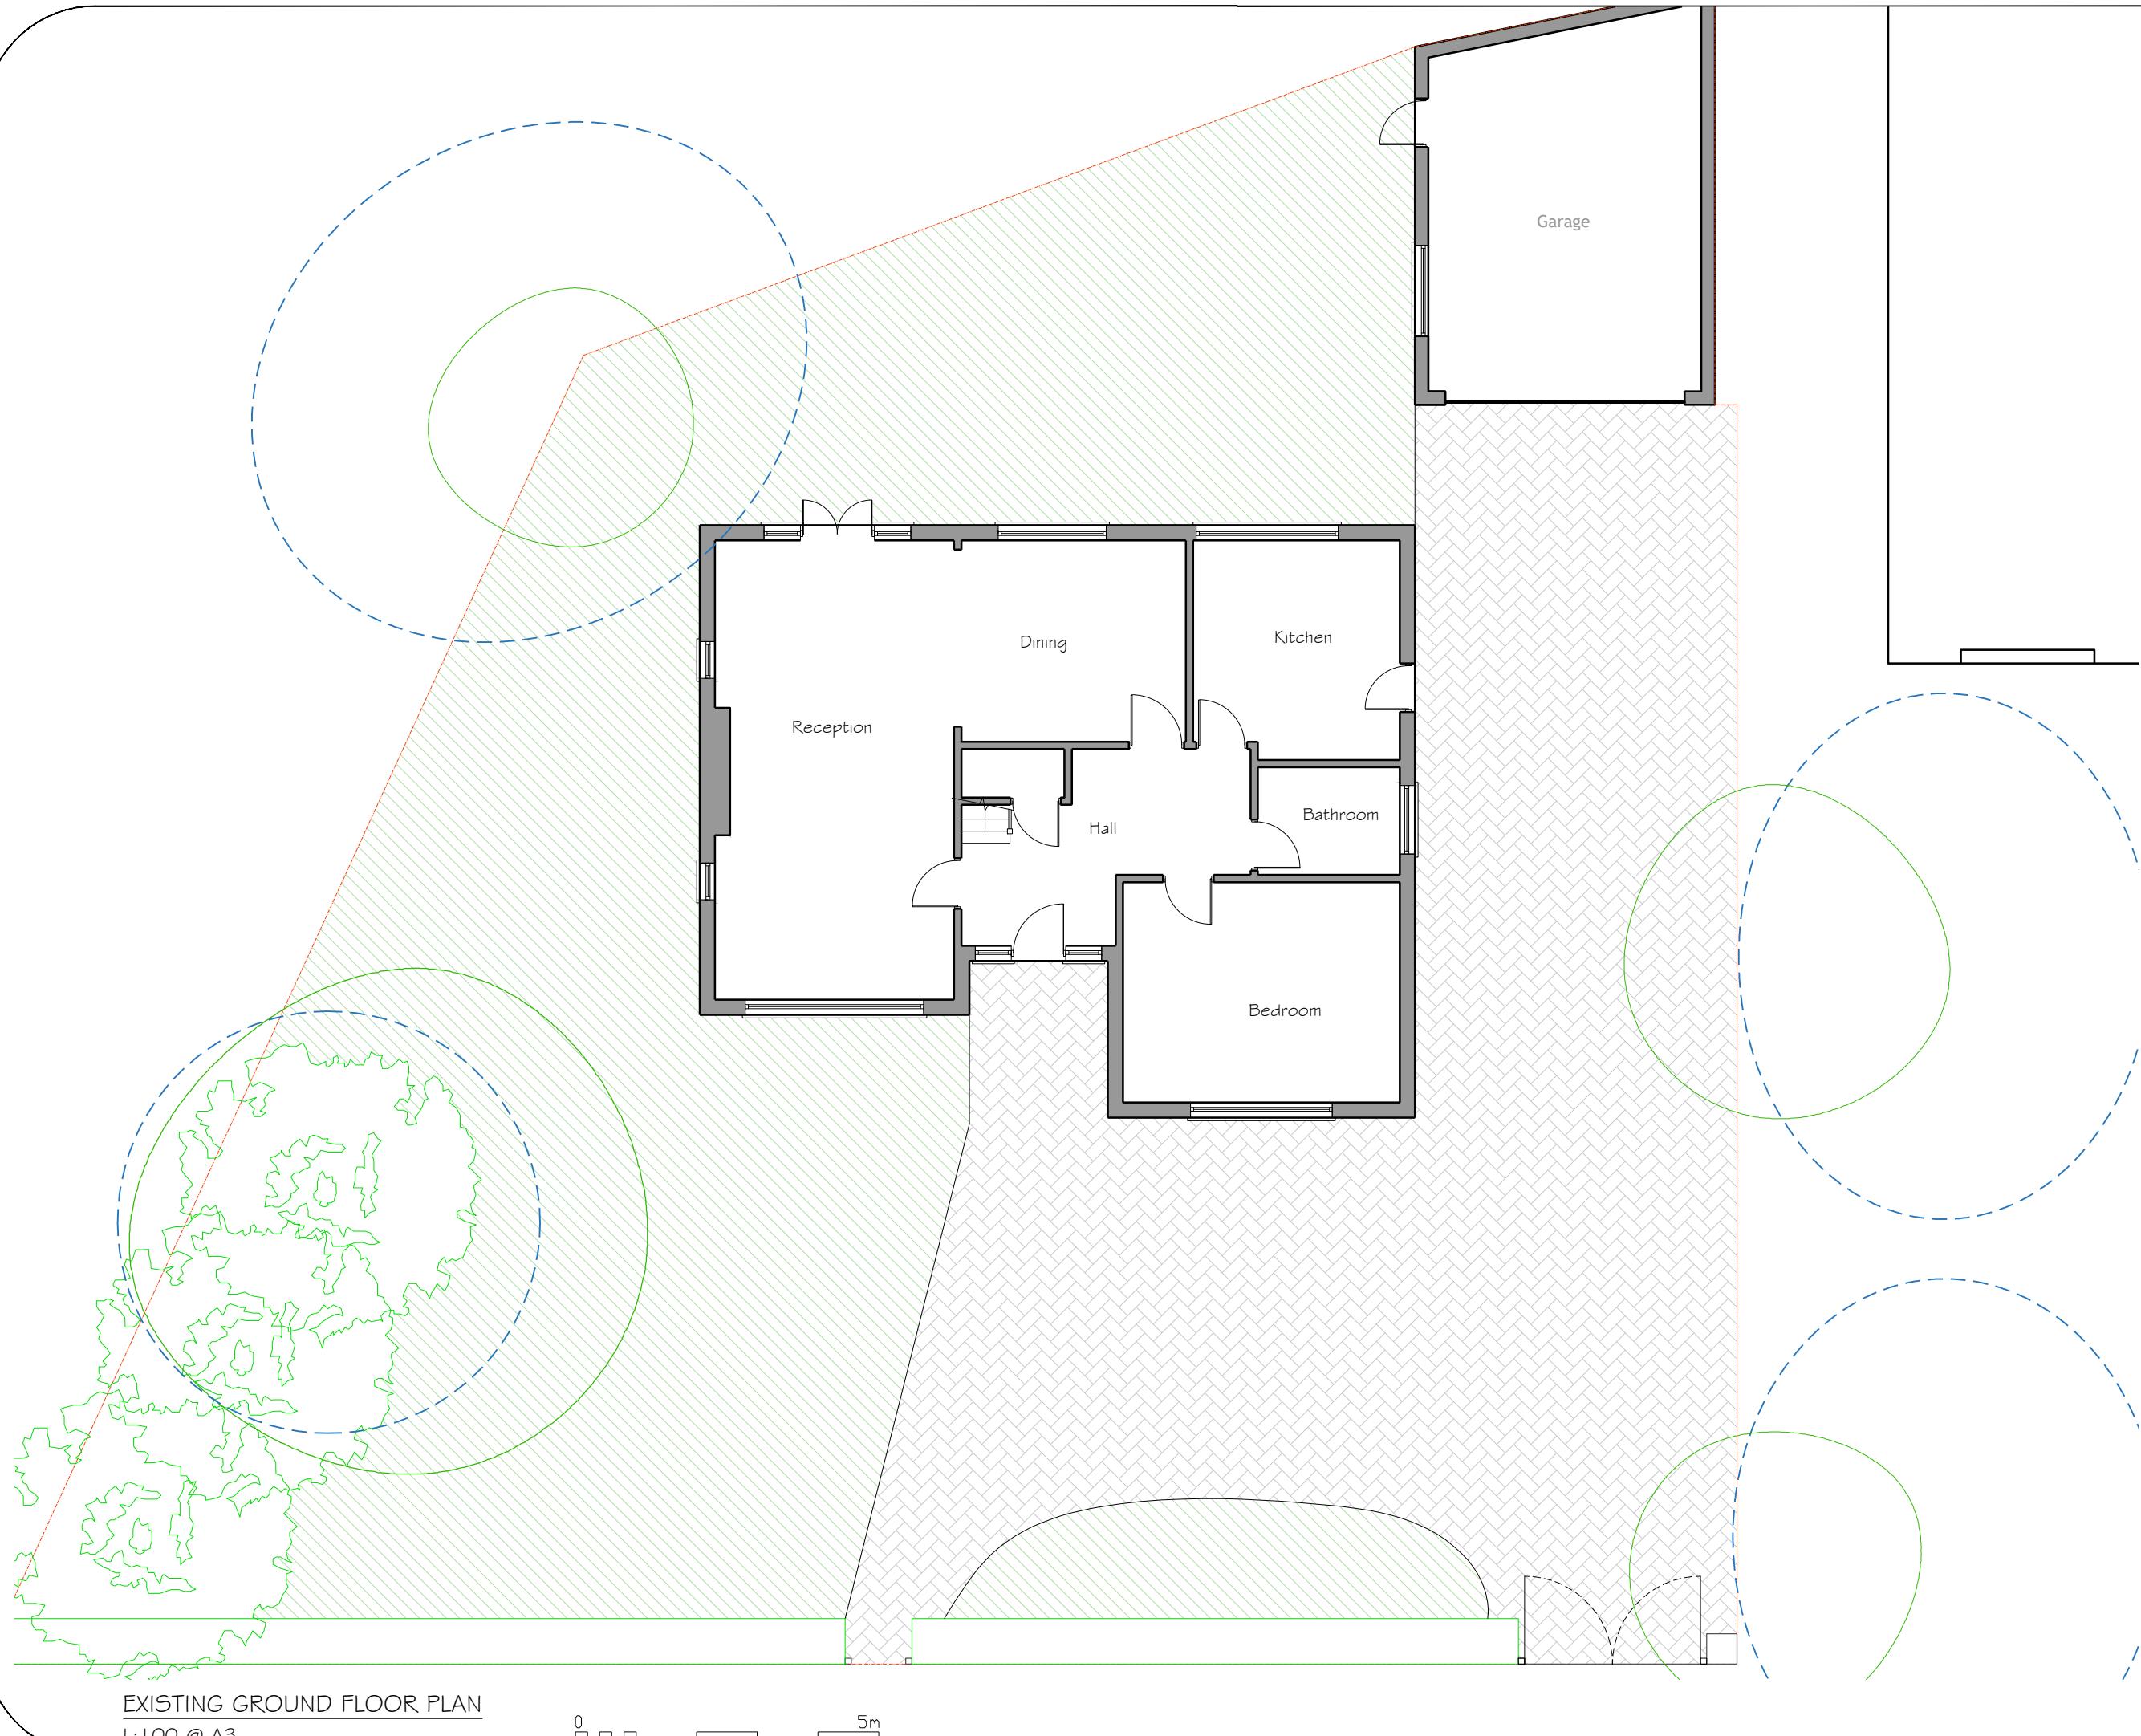

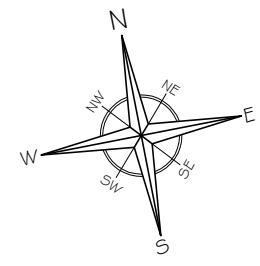

No	Revision / Issue	Date


Site :
1A Frithwood Avenue
Northwood
HAG 3LY


Project / Drawing Title :
Existing First Floor Plan

Client :
Reena Chambore
1A Frithwood Avenue
Northwood
HAG 3LY

Do not alter or amend the scale from this drawing. The information may be suitable for discussion purposes and for obtaining Planning Approval Only. This drawing is Not a construction drawing and should not be relied upon for any other works. This drawing should not be copied or altered in any way except by way of written permission from the designers. Discrepancies may occur from onsite dimensions to this drawing issued. ABP Architectural Services will not be held liable for any discrepancies raised from this drawing and onsite dimensions.

Project Ref No : ABP-1 AFA-01	Sheet No : P-11
Date : 4 February 2025	Rev-:
Scale : 1:100 @ A3	Drawn By : DS

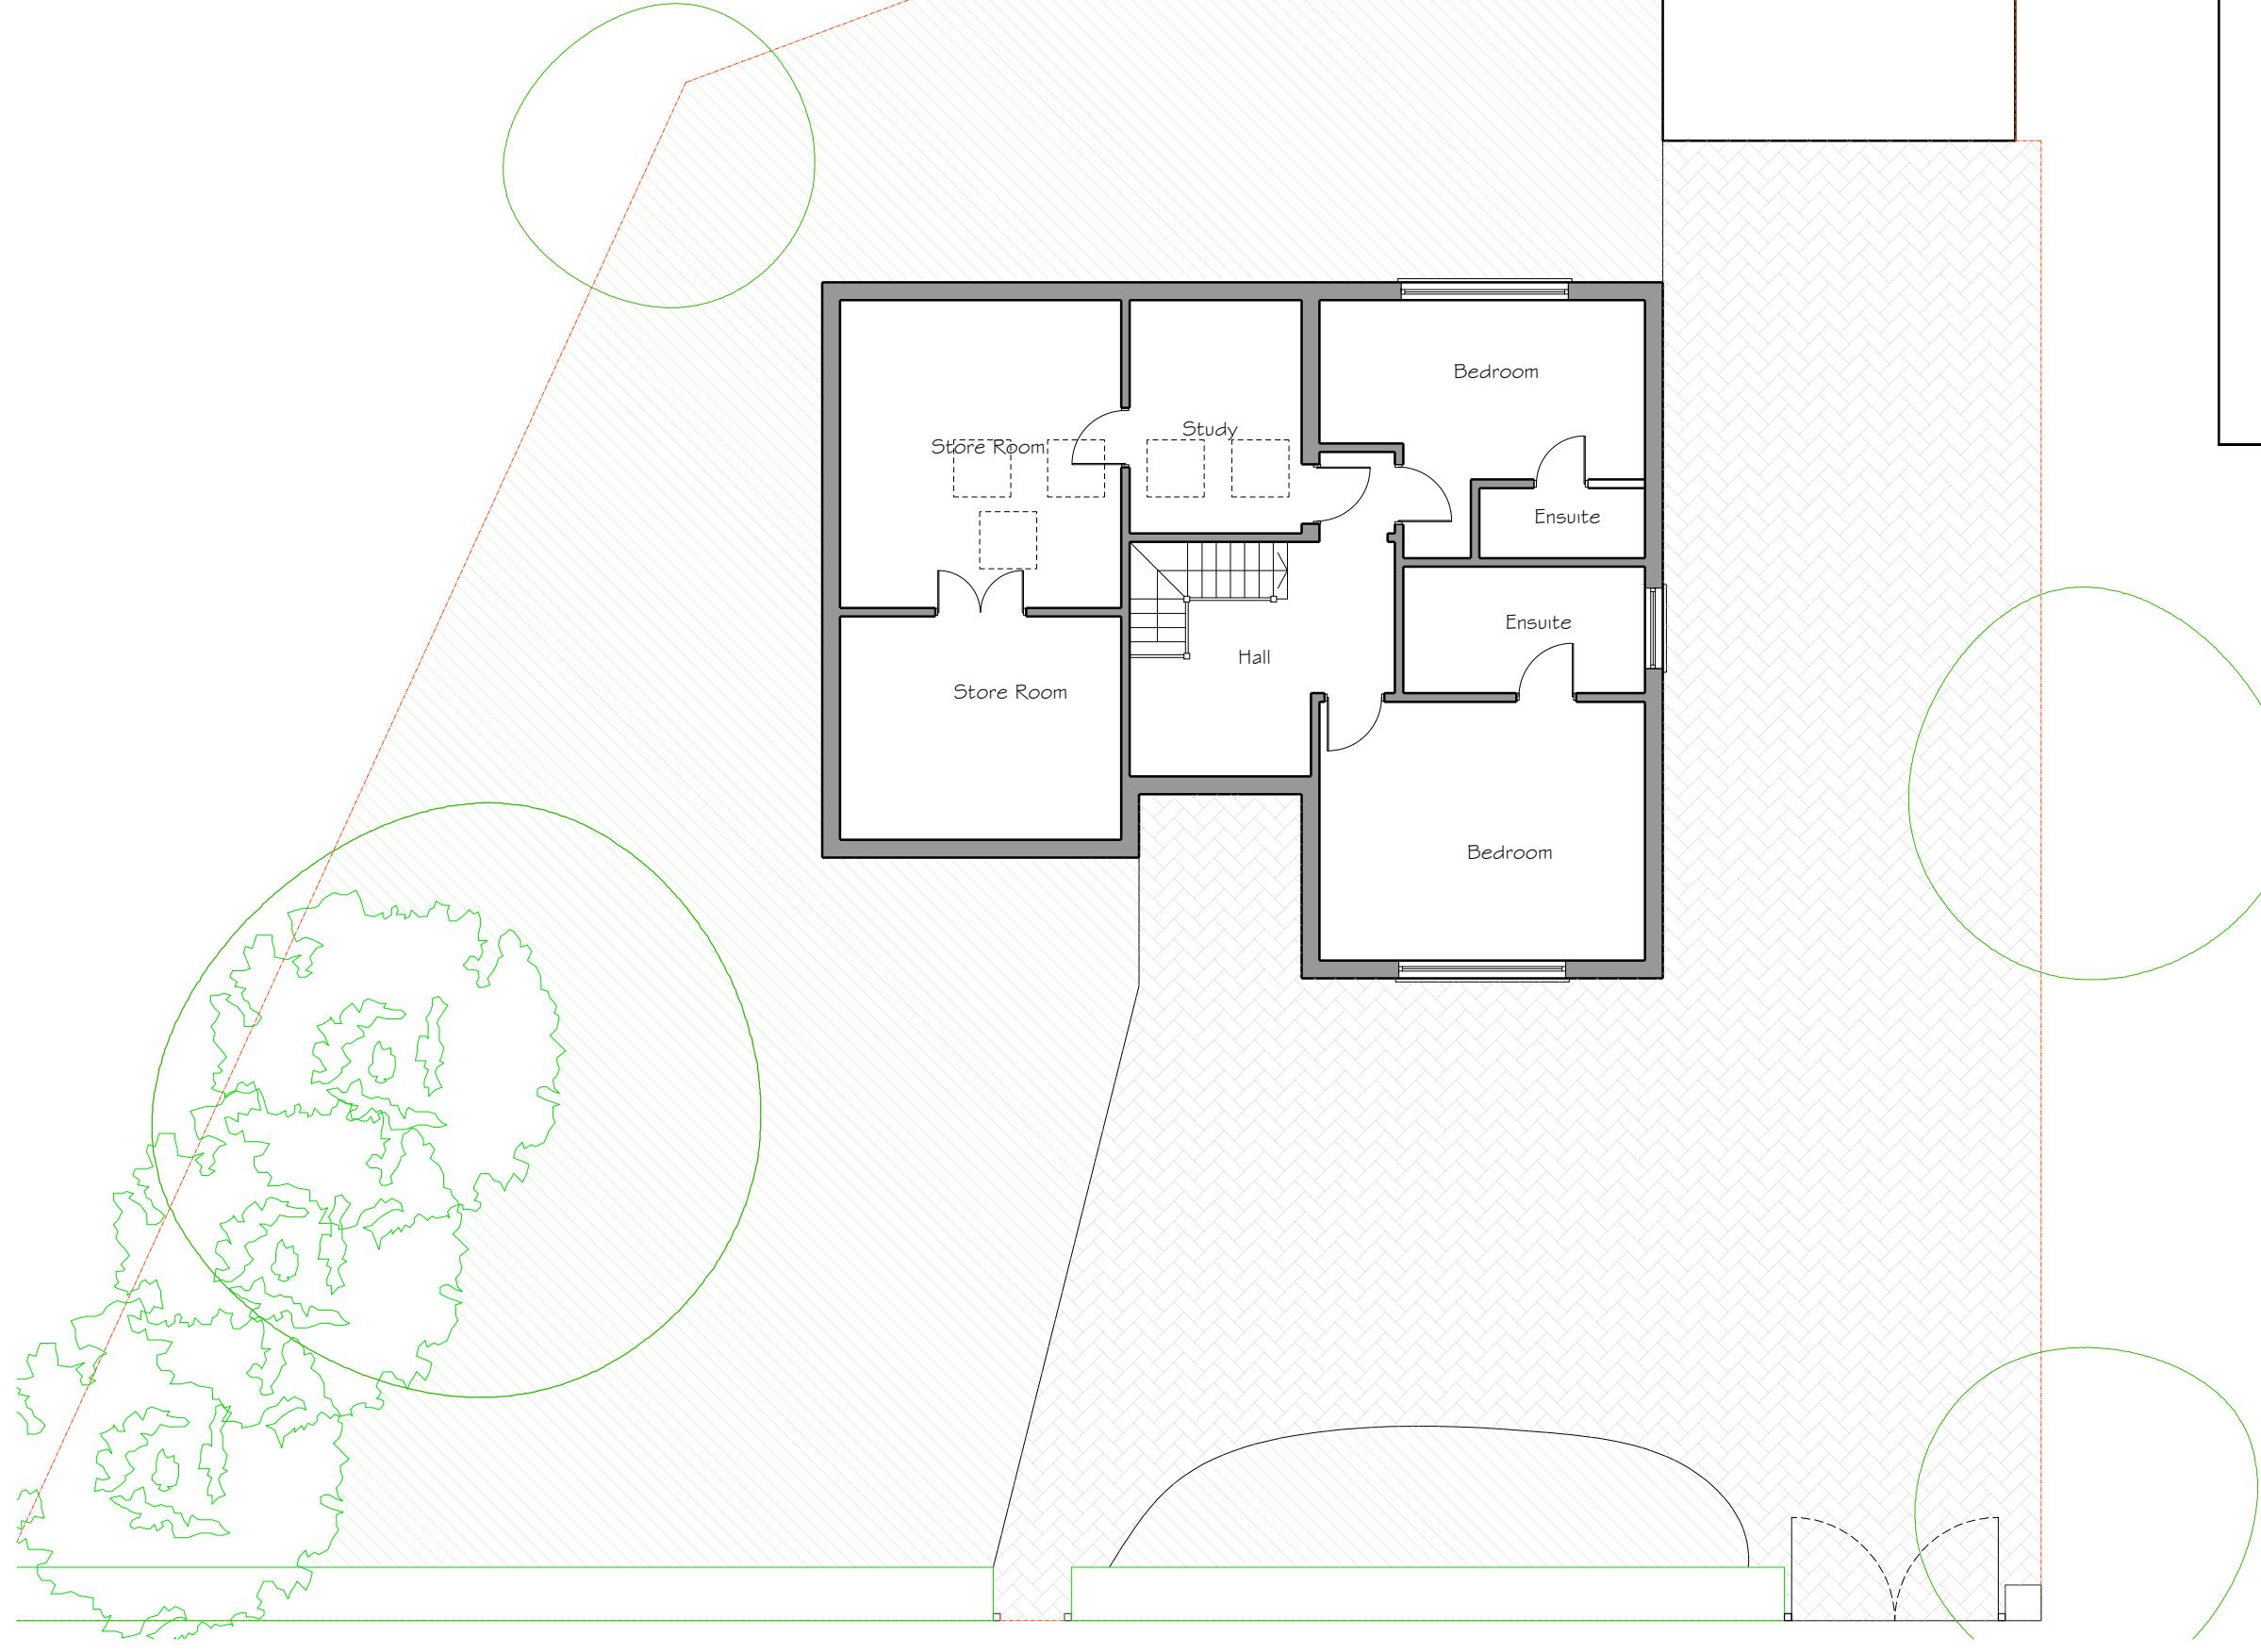

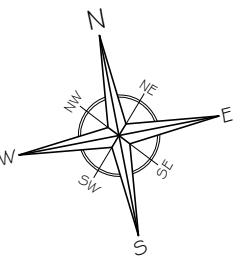

No	Revision / Issue	Date


Site :
1A Frithwood Avenue
Northwood
HAG 3LY

Project / Drawing Title :
Existing Roof Plan

Client :
Reena Chambore
1A Frithwood Avenue
Northwood
HAG 3LY

Do not alter or amend the scale from this drawing. The information may be suitable for discussion purposes and for obtaining Planning Approval Only. This drawing is Not a construction drawing and should not be relied upon for any other works. This drawing should not be copied or altered in any way except by way of written permission from the designers. Discrepancies may occur from onsite dimensions to this drawing issued. ABP Architectural Services will not be held liable for any discrepancies raised from this drawing and onsite dimensions.

Project Ref No : ABP-1 AFA-01
Sheet No : P-12
Date : 4 February 2025
Rev-
Scale : 1:100 @ A3
Drawn By : DS

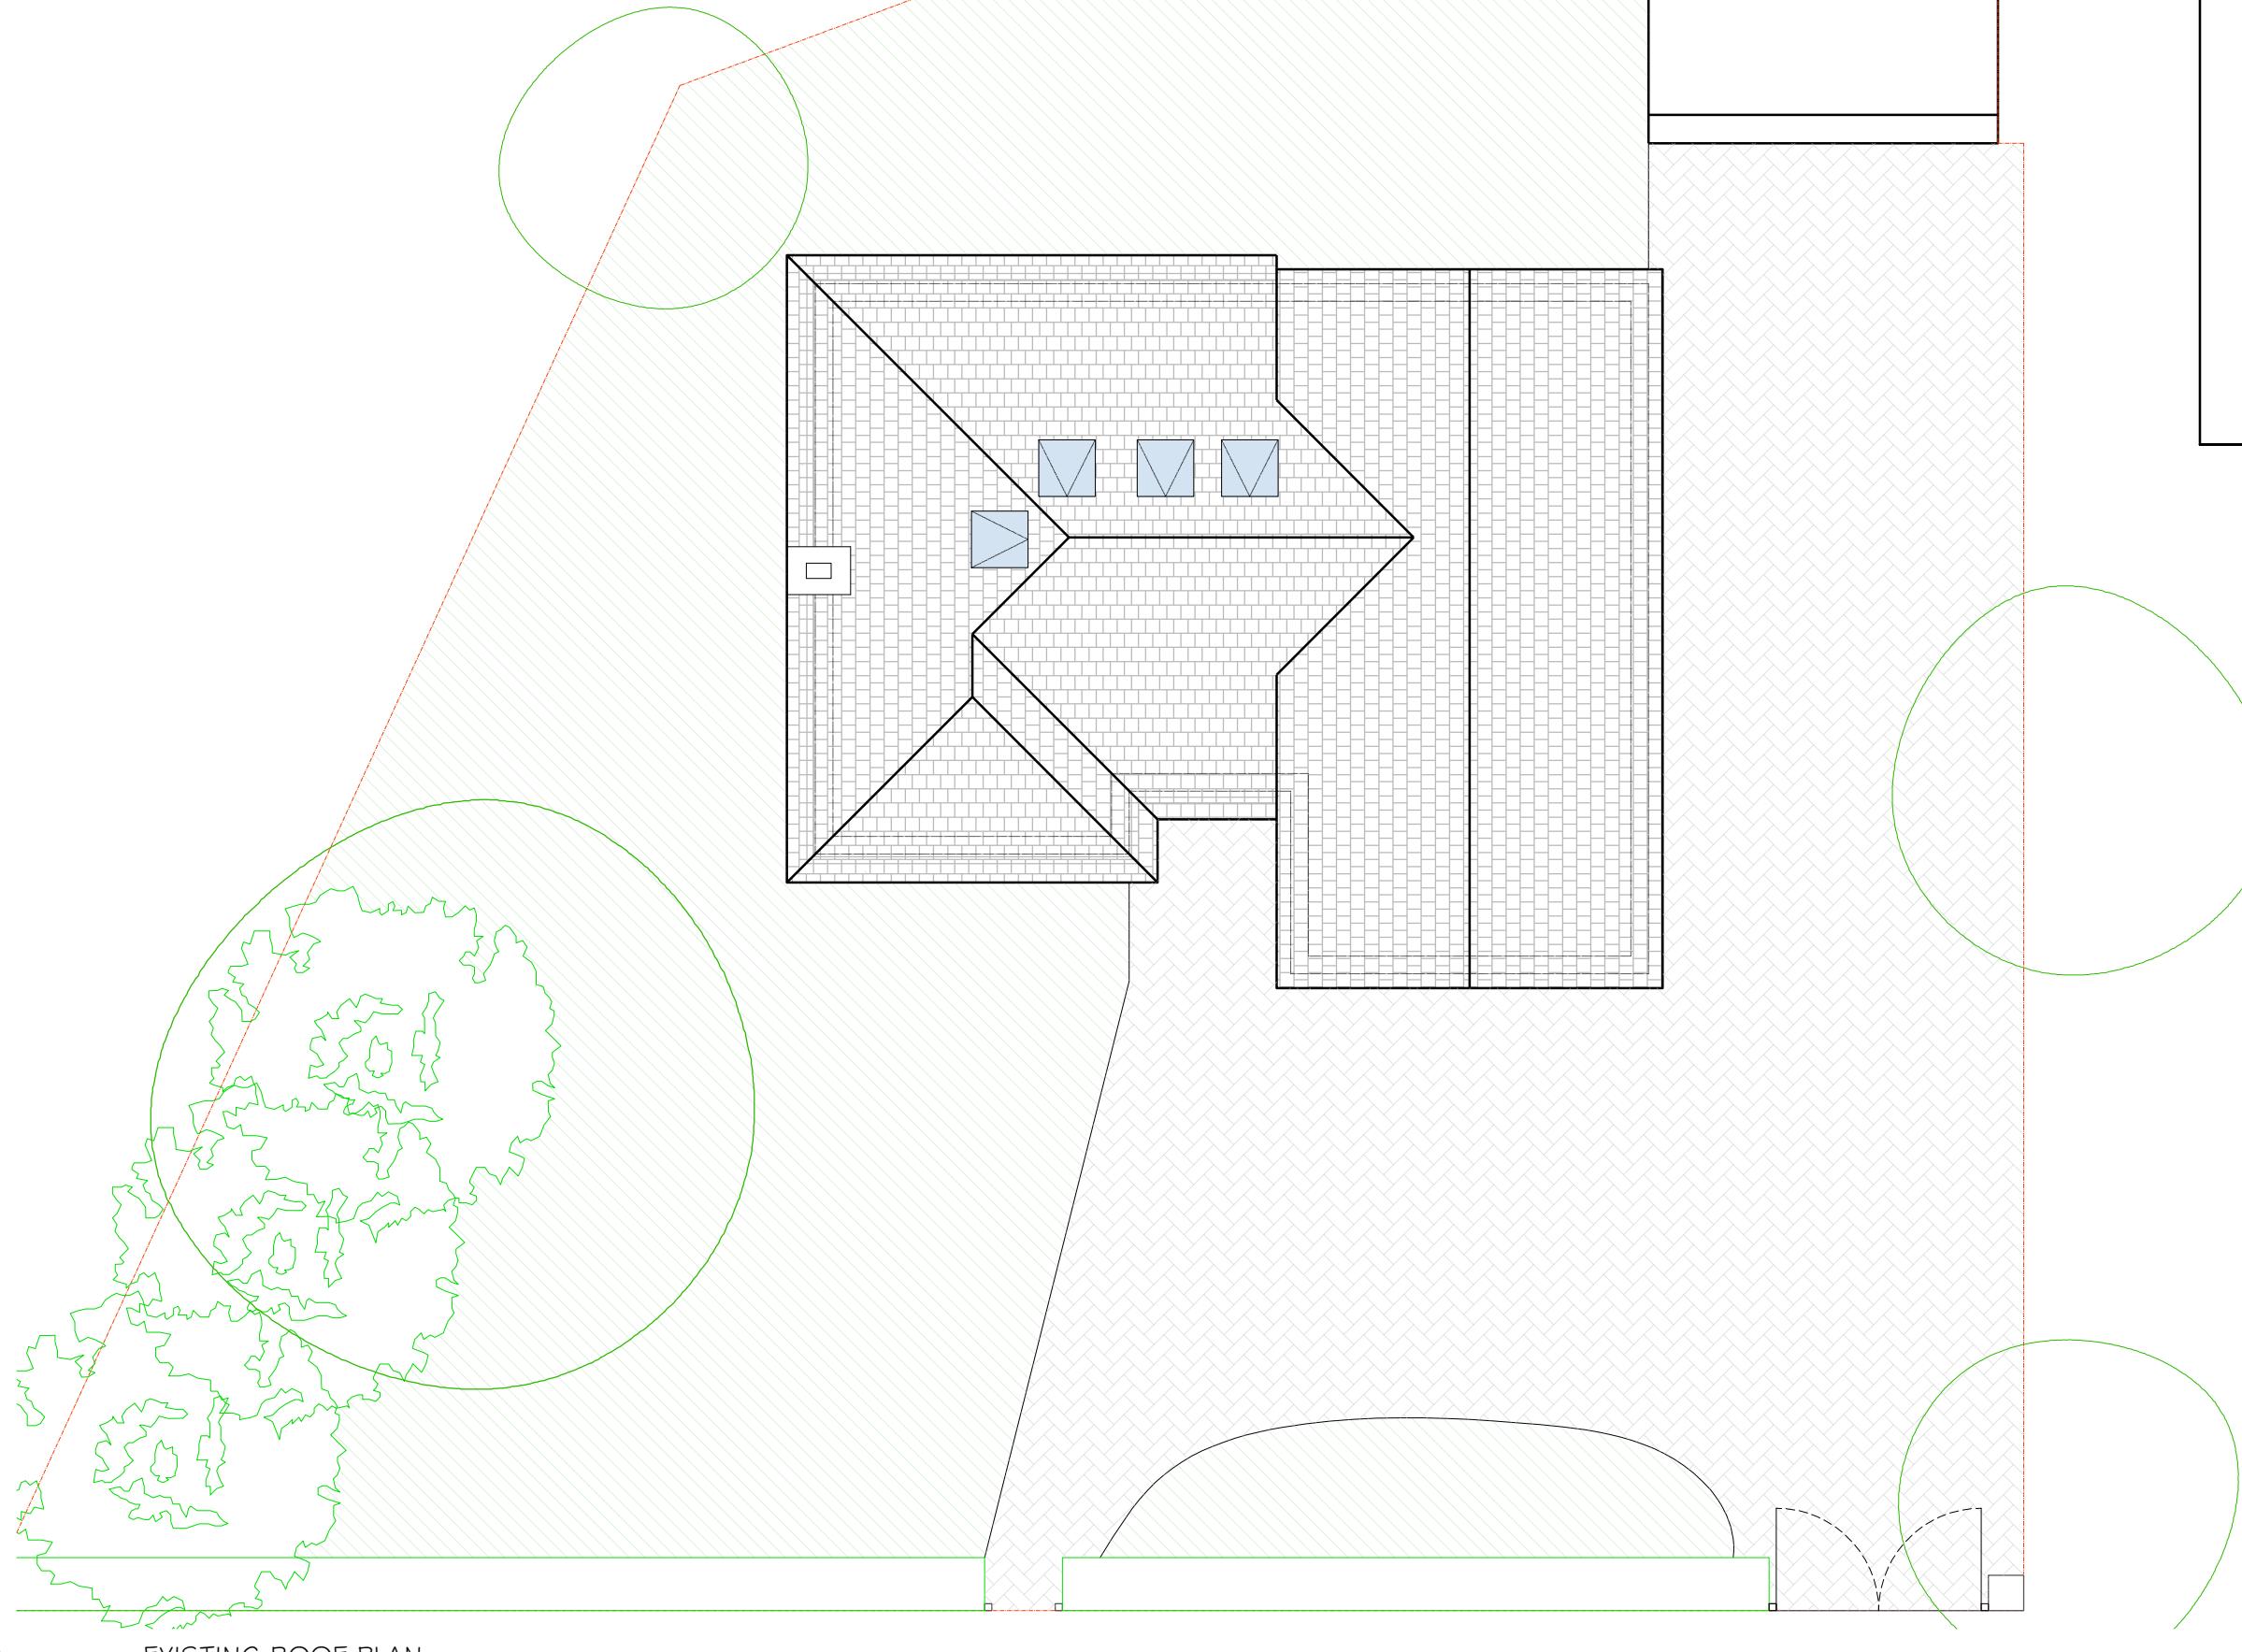



EXISTING FRONT ELEVATION

1:100 @ A3



EXISTING REAR ELEVATION

1:100 @ A3

0 5m

No	Revision / Issue	Date


Site :
1A Frithwood Avenue
Northwood
HAG 3LY

Project / Drawing Title :
Existing Front and Rear
Elevations

Client :
Reena Chambore
1A Frithwood Avenue
Northwood
HAG 3LY



Do not alter or amend the scale from this drawing. The information may be suitable for discussion purposes and for obtaining Planning Approval Only. This drawing is Not a construction drawing and should not be relied upon for any other works. This drawing should not be copied or altered in any way except by way of written permission from the designers. Discrepancies may occur from onsite dimensions to this drawing issued. ABP Architectural Services will not be held liable for any discrepancies raised from this drawing and onsite dimensions.

Project Ref No : ABP-1 AFA-01	Sheet No : P-13
Date : 4 February 2025	Rev- -
Scale : 1:100 @ A-3	Drawn By : DS

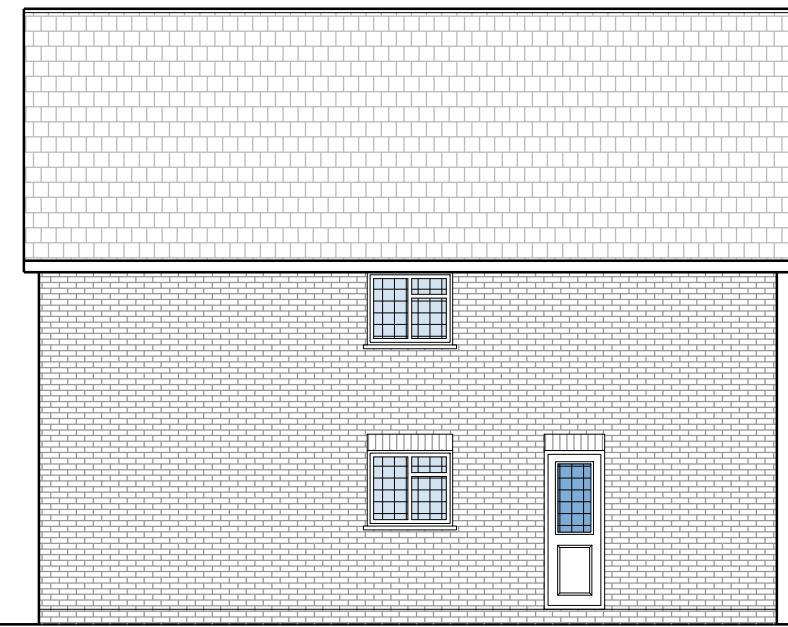

EXISTING EAST ELEVATION

1:100 @ A3

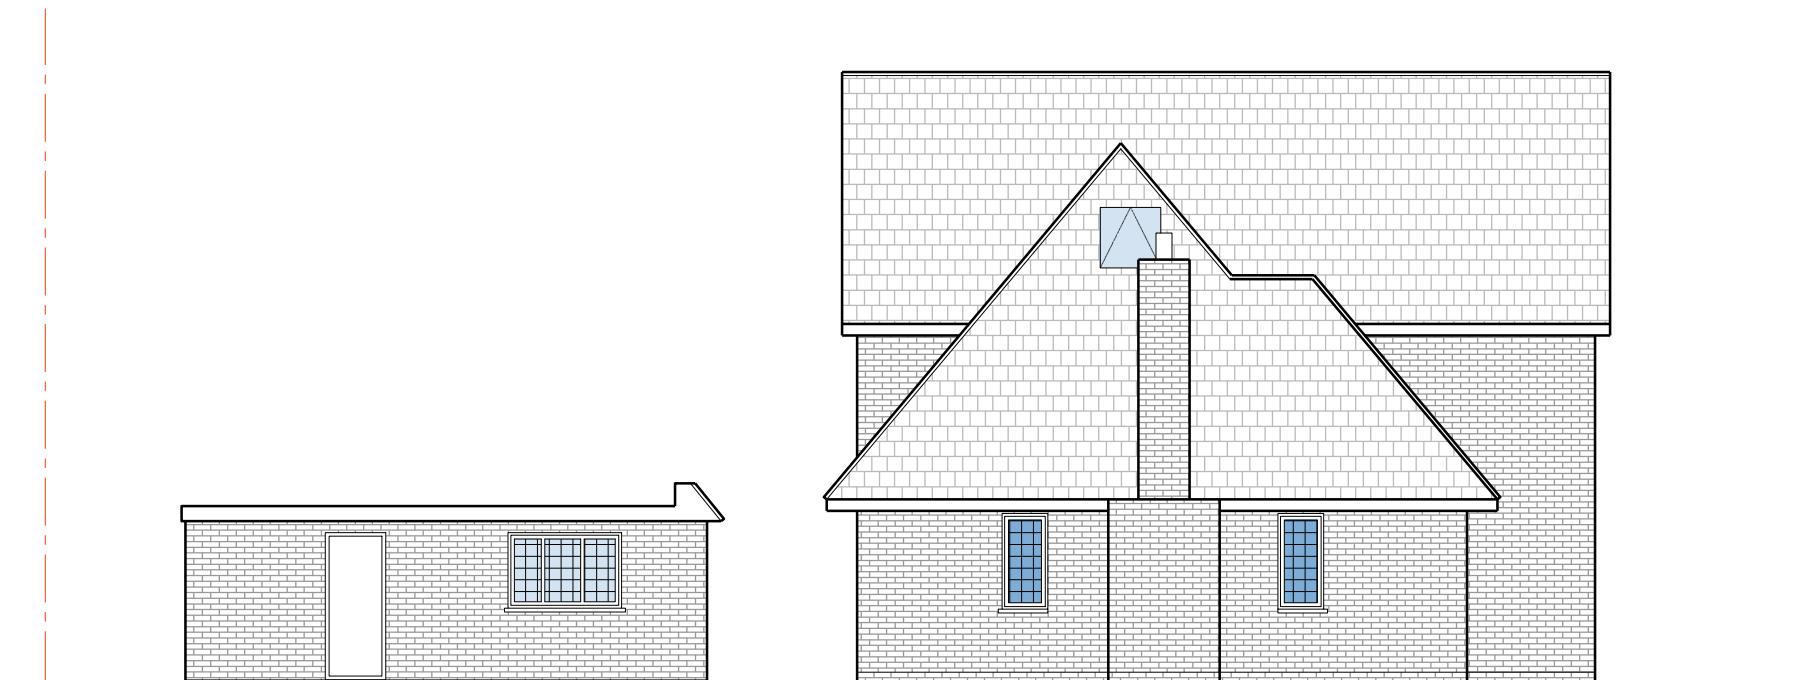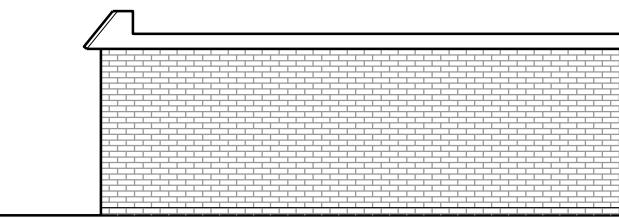

EXISTING WEST ELEVATION

1:100 @ A3

0 5m

No	Revision / Issue	Date


Site :
1A Frithwood Avenue
Northwood
HAG 3LY

Project / Drawing Title :
Existing Side Elevations

Client :
Reena Chambore
1A Frithwood Avenue
Northwood
HAG 3LY

Do not alter or amend the scale from this drawing. The information may be suitable for discussion purposes and for obtaining Planning Approval Only. This drawing is Not a construction drawing and should not be relied upon for any other works. This drawing should not be copied or altered in any way except by way of written permission from the designers. Discrepancies may occur from onsite dimensions to this drawing issued. ABP Architectural Services will not be held liable for any discrepancies raised from this drawing and onsite dimensions.

Project Ref No : ABP-1AFA-01	Sheet No : P-14
Date : 4 February 2025	Rev -
Scale : 1:100 @ A-3	Drawn By : DS

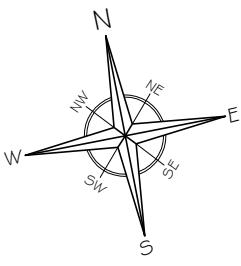


Site :
1A Frithwood Avenue
Northwood
HAG 3LY


Project / Drawing Title :
Proposed Ground Floor Plan

Client :
Reena Chambore
1A Frithwood Avenue
Northwood
HAG 3LY

Do not alter or amend the scale from this drawing. The information may be suitable for discussion purposes and for obtaining Planning Approval Only. This drawing is not a construction drawing and should not be relied upon for any other works. This drawing should not be copied or altered in any way except by way of written permission from the designers. Discrepancies may occur from on-site dimensions to this drawing issued. ABP Architectural Services will not be held liable for any discrepancies raised from this drawing and on-site dimensions.

Project Ref No : ABP-1 AFA-01	Sheet No : P-20
Date : 4 February 2025	Rev-:
Scale : 1:100 @ A-3	Drawn By : DS

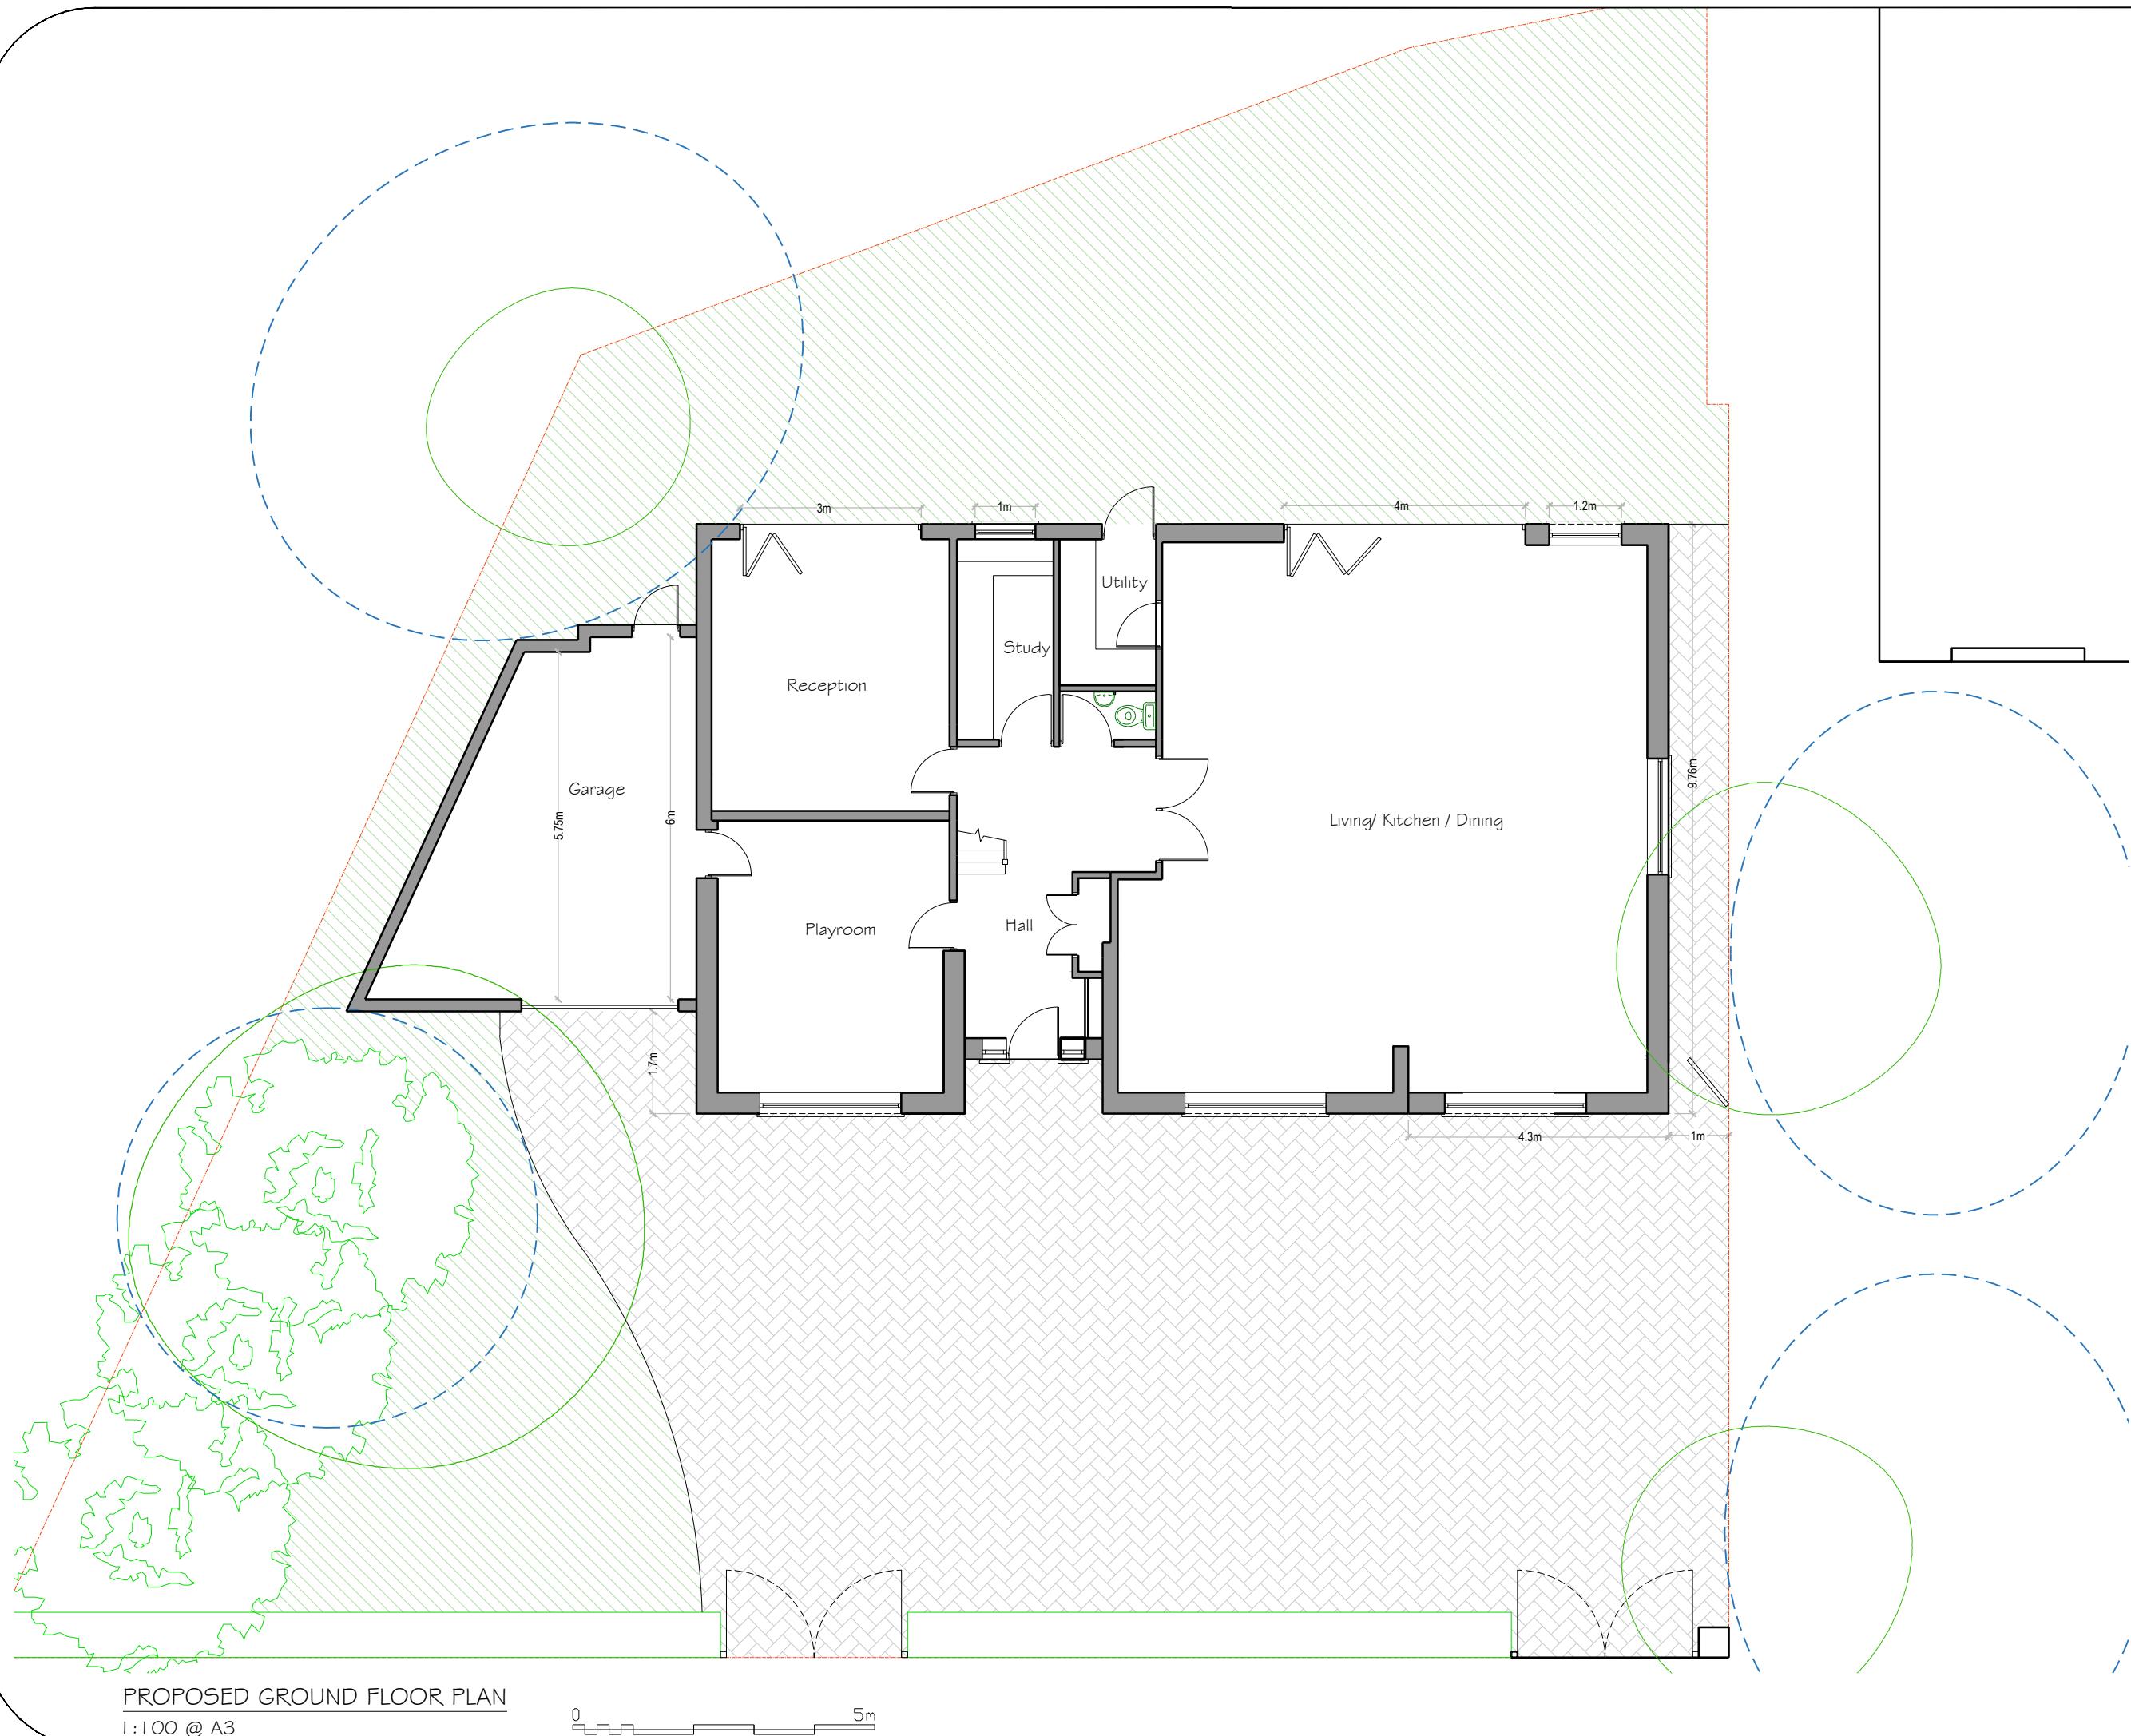

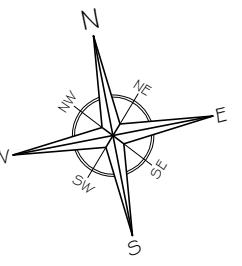

No	Revision / Issue	Date

Site :
1A Frithwood Avenue
Northwood
HAG 3LY


Project / Drawing Title :
Proposed First Floor Plan

Client :
Reena Chambore
1A Frithwood Avenue
Northwood
HAG 3LY

Do not alter or amend the scale from this drawing. The information may be suitable for discussion purposes and for obtaining Planning Approval Only. This drawing is Not a construction drawing and should not be relied upon for any other works. This drawing should not be copied or altered in any way except by way of written permission from the designers. Discrepancies may occur from onsite dimensions to this drawing issued. ABP Architectural Services will not be held liable for any discrepancies raised from this drawing and onsite dimensions.

Project Ref No : ABP-1 AFA-01	Sheet No : P-21
Date : 4 February 2025	Rev-:
Scale : 1:100 @ A-3	Drawn By : DS



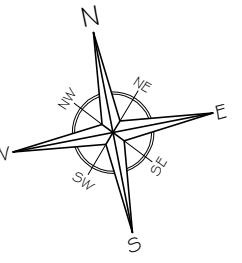

No	Revision / Issue	Date


Site :
1A Frithwood Avenue
Northwood
HAG 3LY

Project / Drawing Title :
Proposed Roof Plan

Client :
Reena Chambore
1A Frithwood Avenue
Northwood
HAG 3LY

Do not alter or amend the scale from this drawing. The information may be suitable for discussion purposes and for obtaining Planning Approval Only. This drawing is Not a construction drawing and should not be relied upon for any other works. This drawing should not be copied or altered in any way except by way of written permission from the designers. Discrepancies may occur from onsite dimensions to this drawing issued. ABP Architectural Services will not be held liable for any discrepancies raised from this drawing and onsite dimensions.

Project Ref No : ABP-1 AFA-01	Sheet No : P-22
Date : 4 February 2025	Rev-:
Scale : 1:100 @ A-3	Drawn By : DS

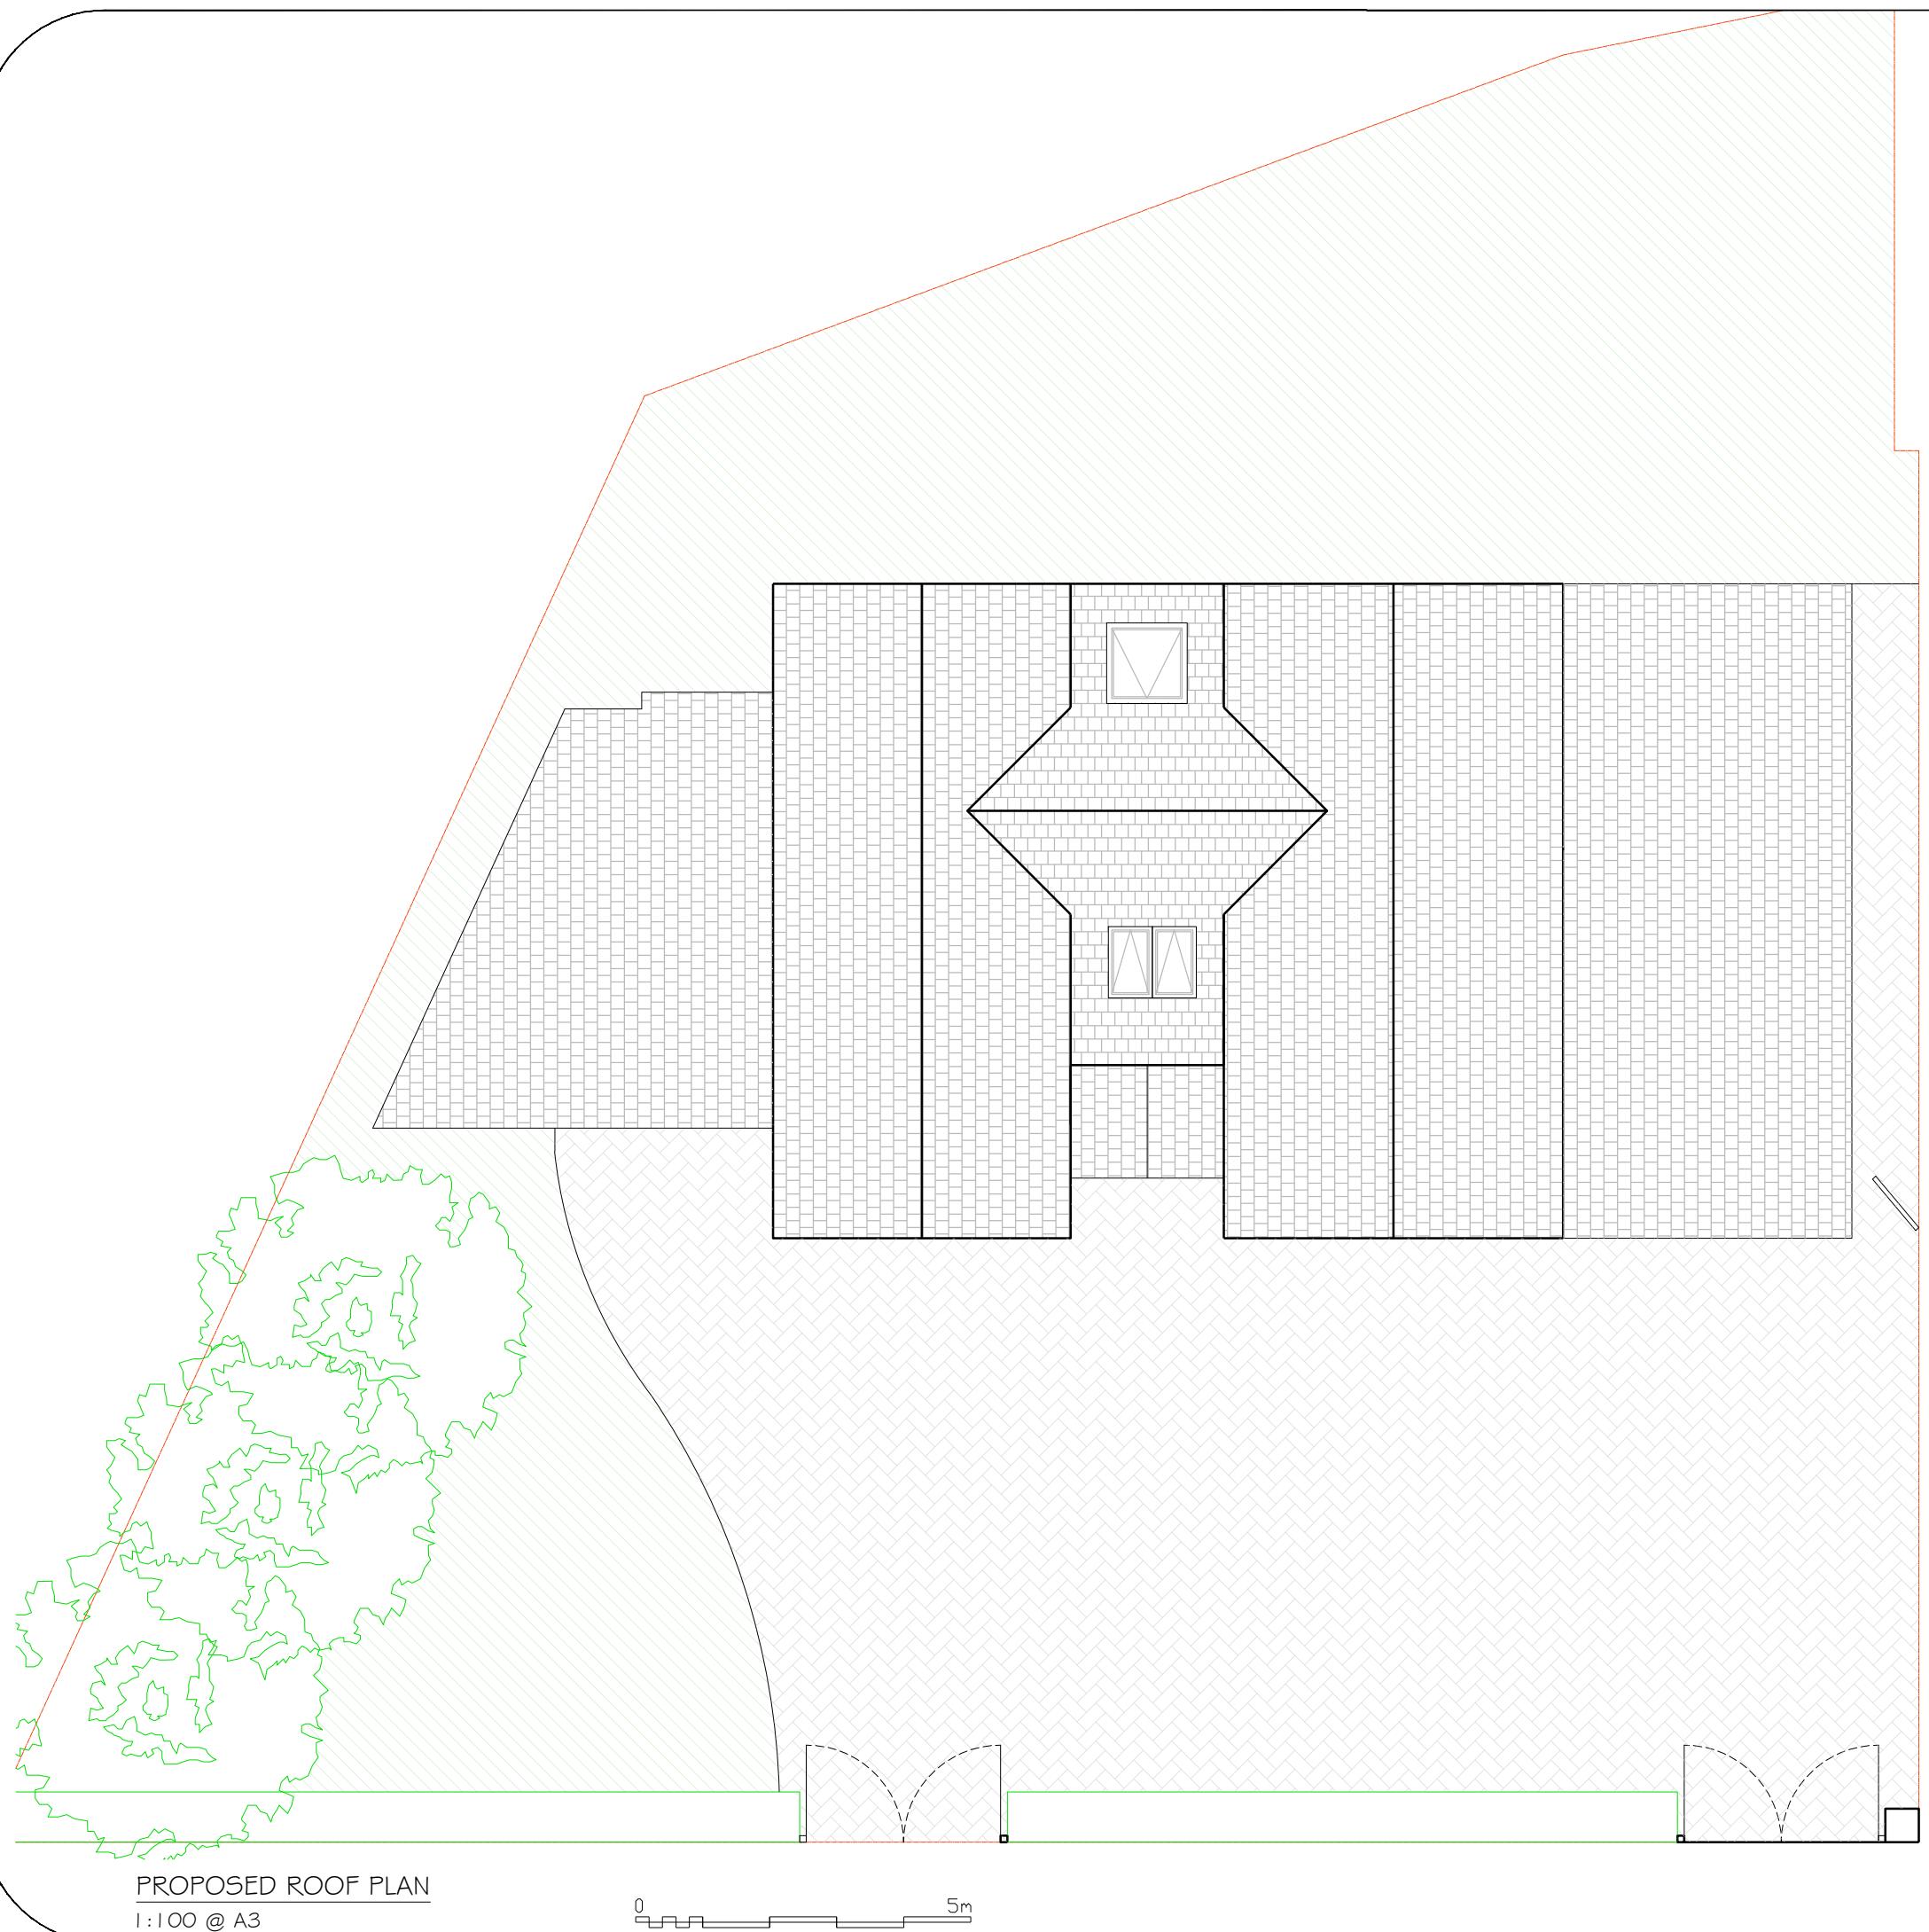



PROPOSED FRONT ELEVATION

1:100 @ A3



PROPOSED REAR ELEVATION

1:100 @ A3

0 5m

No	Revision / Issue	Date
----	------------------	------


Site :
1A Frithwood Avenue
Northwood
HAG 3LY

Project / Drawing Title :
Proposed Front and Rear
Elevations

Client :
Reena Chambore
1A Frithwood Avenue
Northwood
HAG 3LY


Do not alter or amend the scale from this drawing. The information may be suitable for discussion purposes and for obtaining Planning Approval Only. This drawing is not a construction drawing and should not be relied upon for other works. This drawing should not be copied or altered in any way except by way of written permission from the designers. Discrepancies may occur from onsite dimensions to this drawing issued. ABP Architectural Services will not be held liable for any discrepancies raised from this drawing and onsite dimensions.

Project Ref No : ABP-1 AFA-01	Sheet No : P-23
Date : 4 February 2025	Rev -
Scale : 1:100 @ A-3	Drawn By : DS

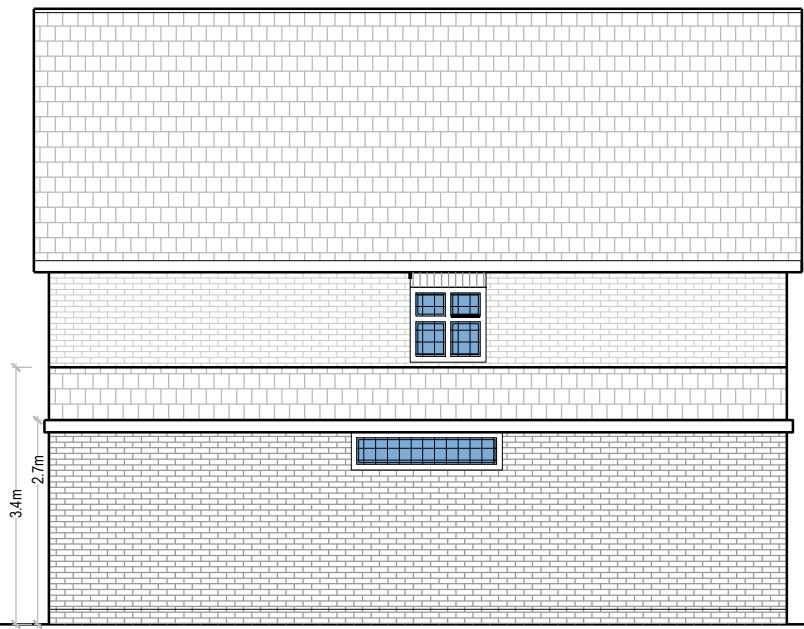

PROPOSED EAST ELEVATION

1:100 @ A3

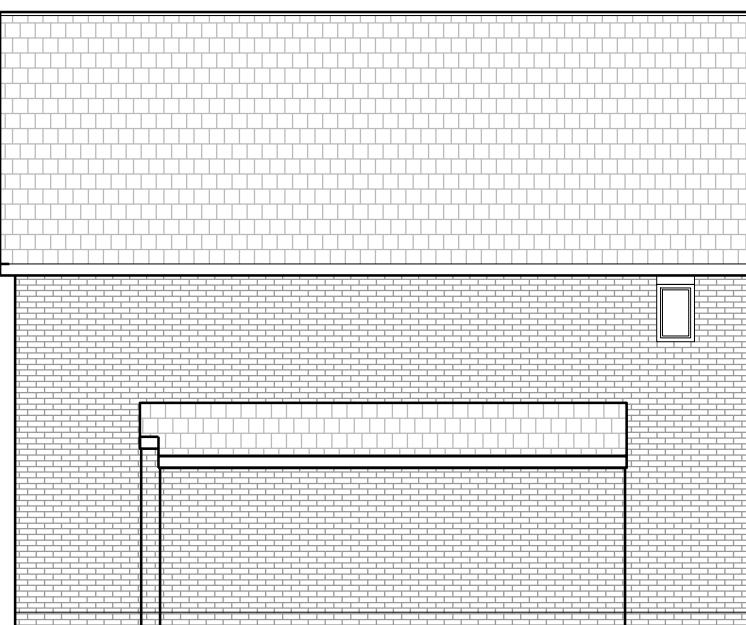

PROPOSED WEST ELEVATION

1:100 @ A3

0 5m

No	Revision / Issue	Date

Site :
1A Frithwood Avenue
Northwood
HAG 3LY

Project / Drawing Title :
Proposed Side Elevations

Client :
Reena Chambore
1A Frithwood Avenue
Northwood
HAG 3LY

Do not alter or amend the scale from this drawing. The information may be suitable for discussion purposes and for obtaining Planning Approval Only. This drawing is Not a construction drawing and should not be relied upon for any other works. This drawing should not be copied or altered in any way except by way of written permission from the designers. Discrepancies may occur from on-site dimensions to this drawing issued. ABP Architectural Services will not be held liable for any discrepancies raised from this drawing and on-site dimensions.

Project Ref No : ABP-1 AFA-01	Sheet No : P-24
Date : 4 February 2025	Rev -
Scale : 1:100 @ A-3	Drawn By : DS