

No	Revision / Issue	Date

Site :
1A Frithwood Avenue
Northwood
HAG 3LY


Project / Drawing Title :
Proposed Block Plan

Client :
Reena Chambore
1A Frithwood Avenue
Northwood
HAG 3LY

Do not alter or amend the scale from this drawing. The information may be suitable for discussion purposes and for obtaining Planning Approval Only. This drawing is Not a construction drawing and should not be relied upon for any other works. This drawing should not be copied or altered in any way except by way of written permission from the designers. Discrepancies may occur from onsite dimensions to this drawing issued. ABP Architectural Services will not be held liable for any discrepancies raised from this drawing and onsite dimensions.

Project Ref No : ABP-1 AFA-01	Sheet No : P-3
Date : 4 February 2025	Rev-1
Scale : 1:500 @ A-3	Drawn By : DS



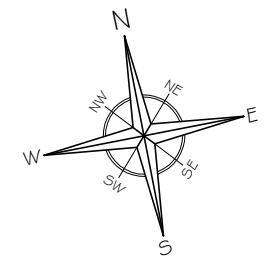

No	Revision / Issue	Date


Site :
1A Frithwood Avenue
Northwood
HAG 3LY


Project / Drawing Title :
Proposed Ground Floor Plan

Client :
Reena Chambore
1A Frithwood Avenue
Northwood
HAG 3LY

Do not alter or amend the scale from this drawing. The information may be suitable for discussion purposes and for obtaining Planning Approval Only. This drawing is Not a construction drawing and should not be relied upon for any other works. This drawing should not be copied or altered in any way except by way of written permission from the designers. Discrepancies may occur from onsite dimensions to this drawing issued. ABP Architectural Services will not be held liable for any discrepancies raised from this drawing and onsite dimensions.

Project Ref No : ABP-1 AFA-01	Sheet No : P-20
Date : 4 February 2025	Rev-1
Scale : 1:100 @ A-3	Drawn By : DS

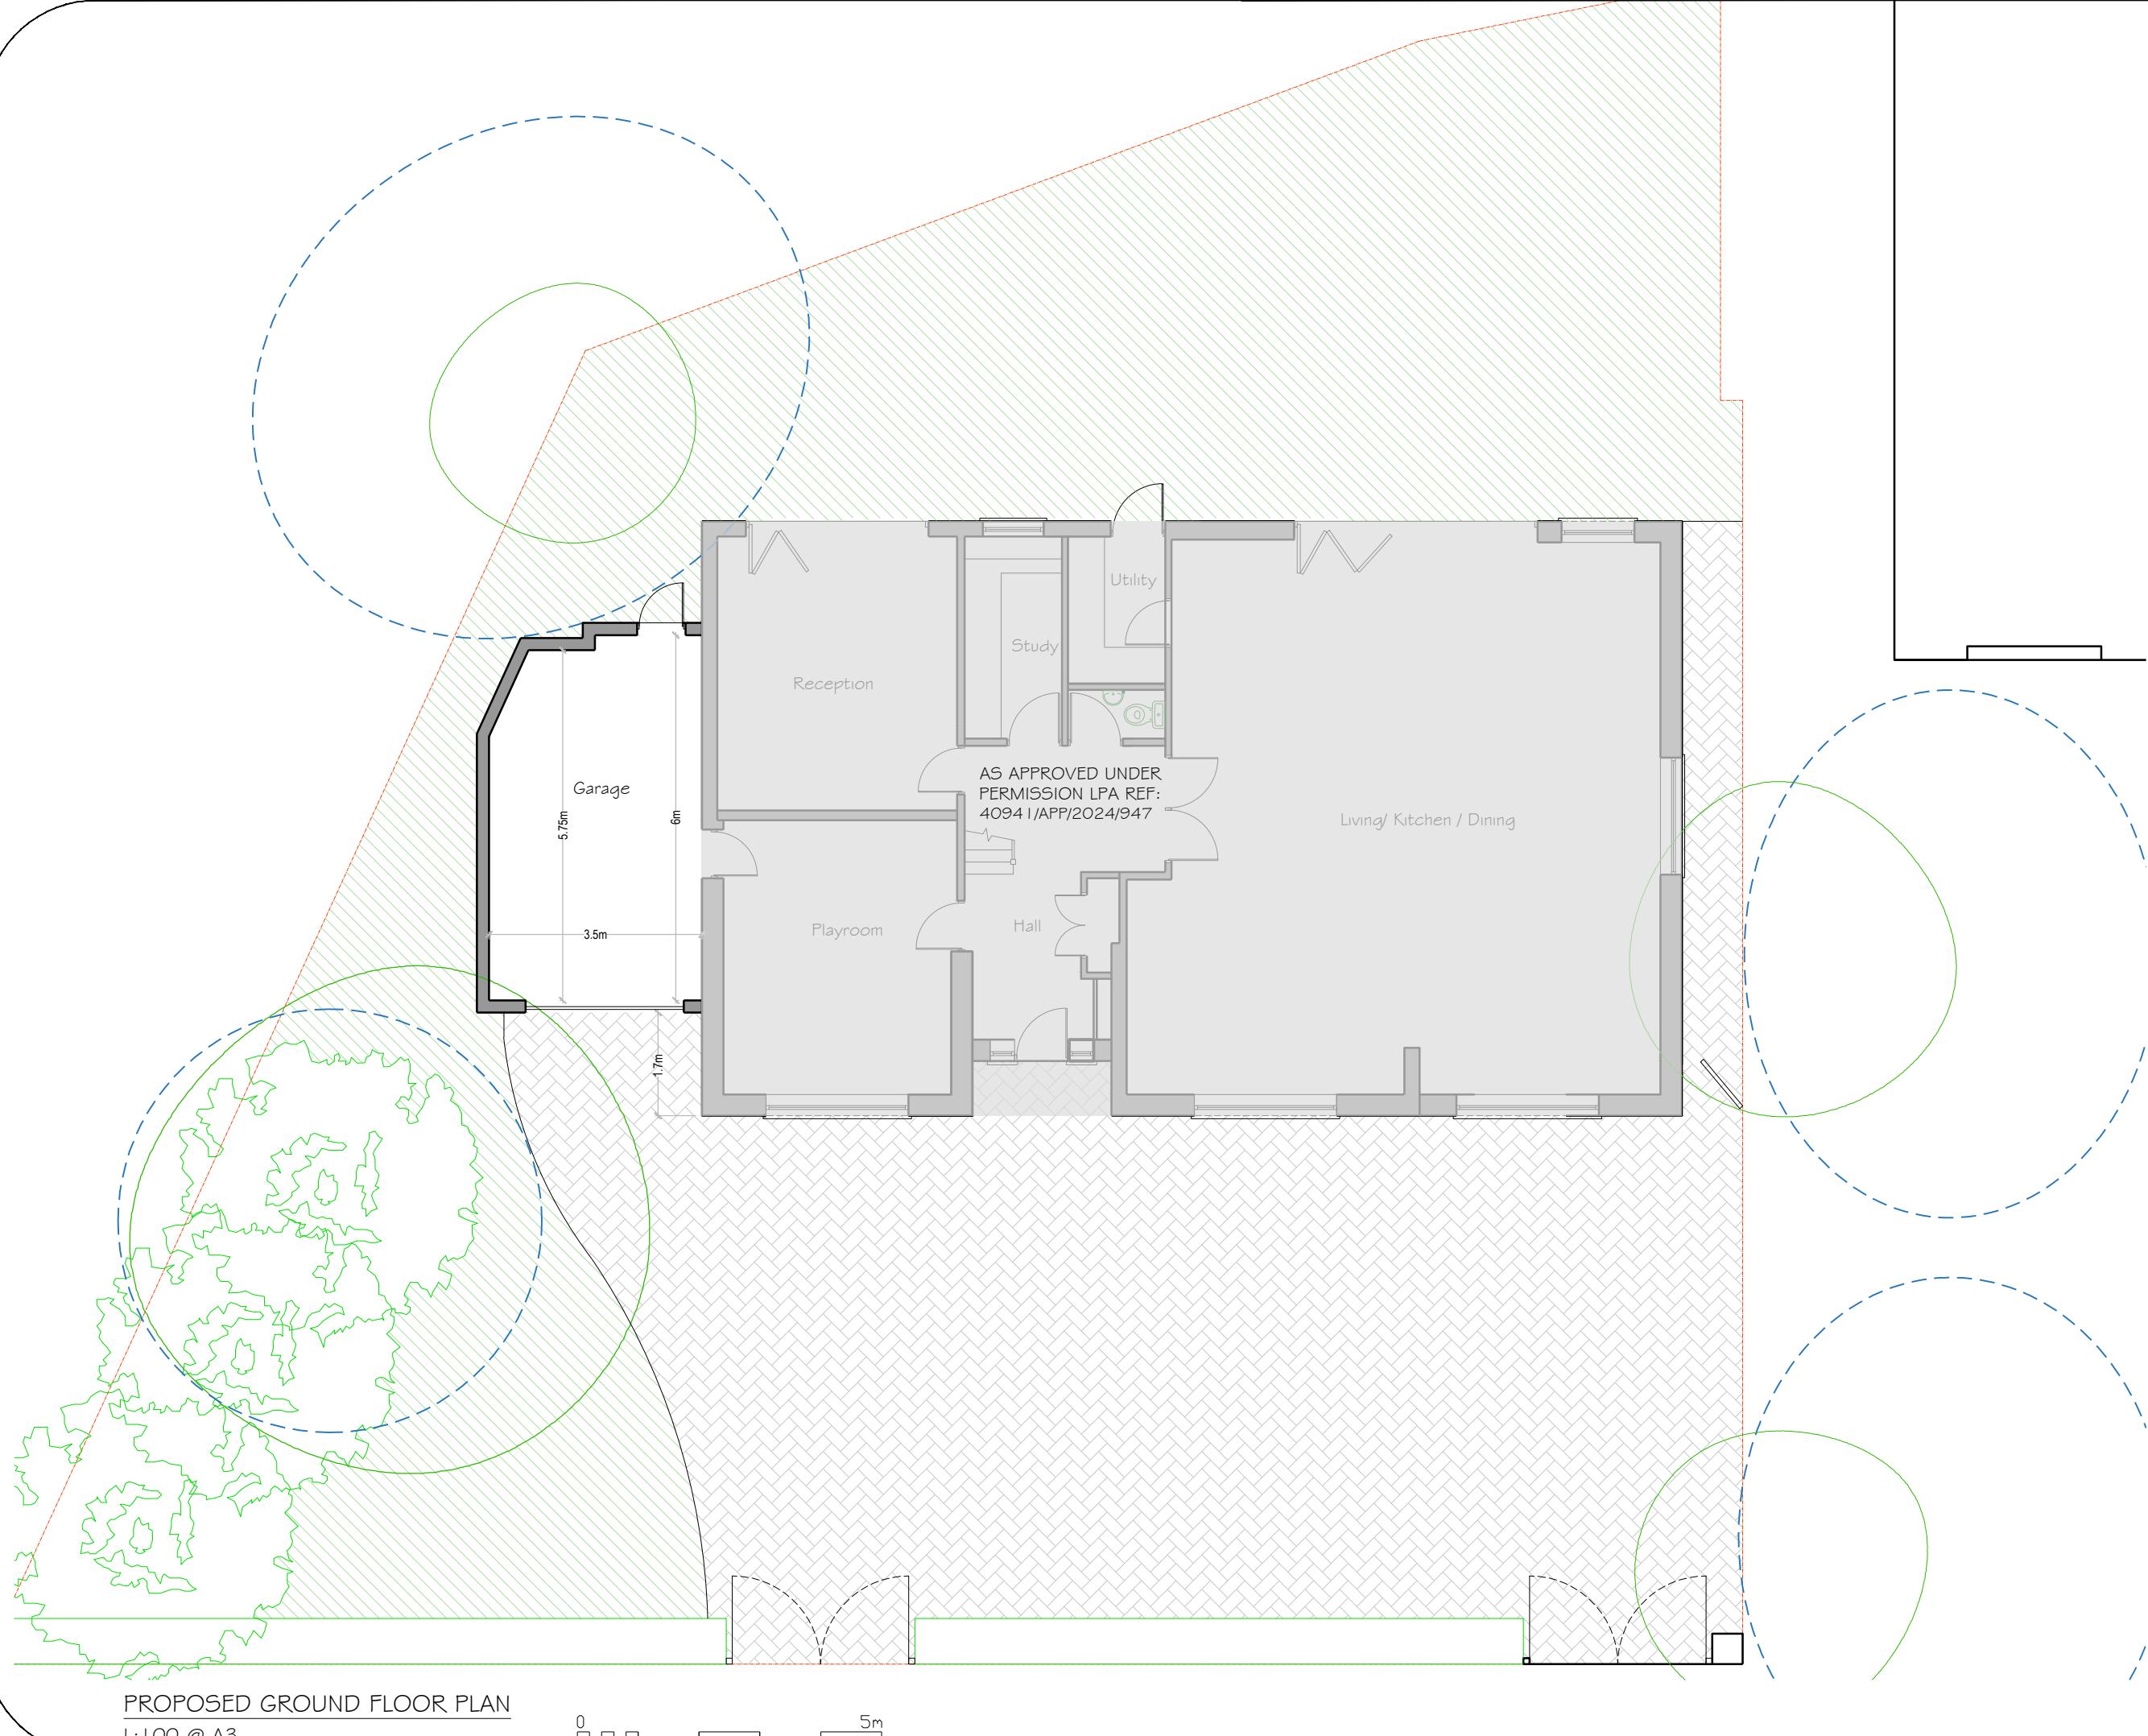

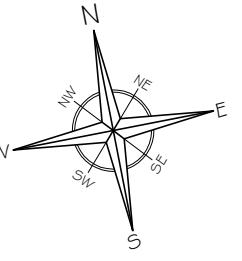


Site :
1A Frithwood Avenue
Northwood
HAG 3LY


Project / Drawing Title :
Proposed First Floor Plan

Client :
Reena Chambore
1A Frithwood Avenue
Northwood
HAG 3LY

Do not alter or amend the scale from this drawing. The information may be suitable for discussion purposes and for obtaining Planning Approval Only. This drawing is Not a construction drawing and should not be relied upon for any other works. This drawing should not be copied or altered in any way except by way of written permission from the designers. Discrepancies may occur from on-site dimensions to this drawing issued. ABP Architectural Services will not be held liable for any discrepancies raised from this drawing and on-site dimensions.

Project Ref No : ABP-1 AFA-01	Sheet No : P-21
Date : 4 February 2025	Rev-1
Scale : 1:100 @ A-3	Drawn By : DS

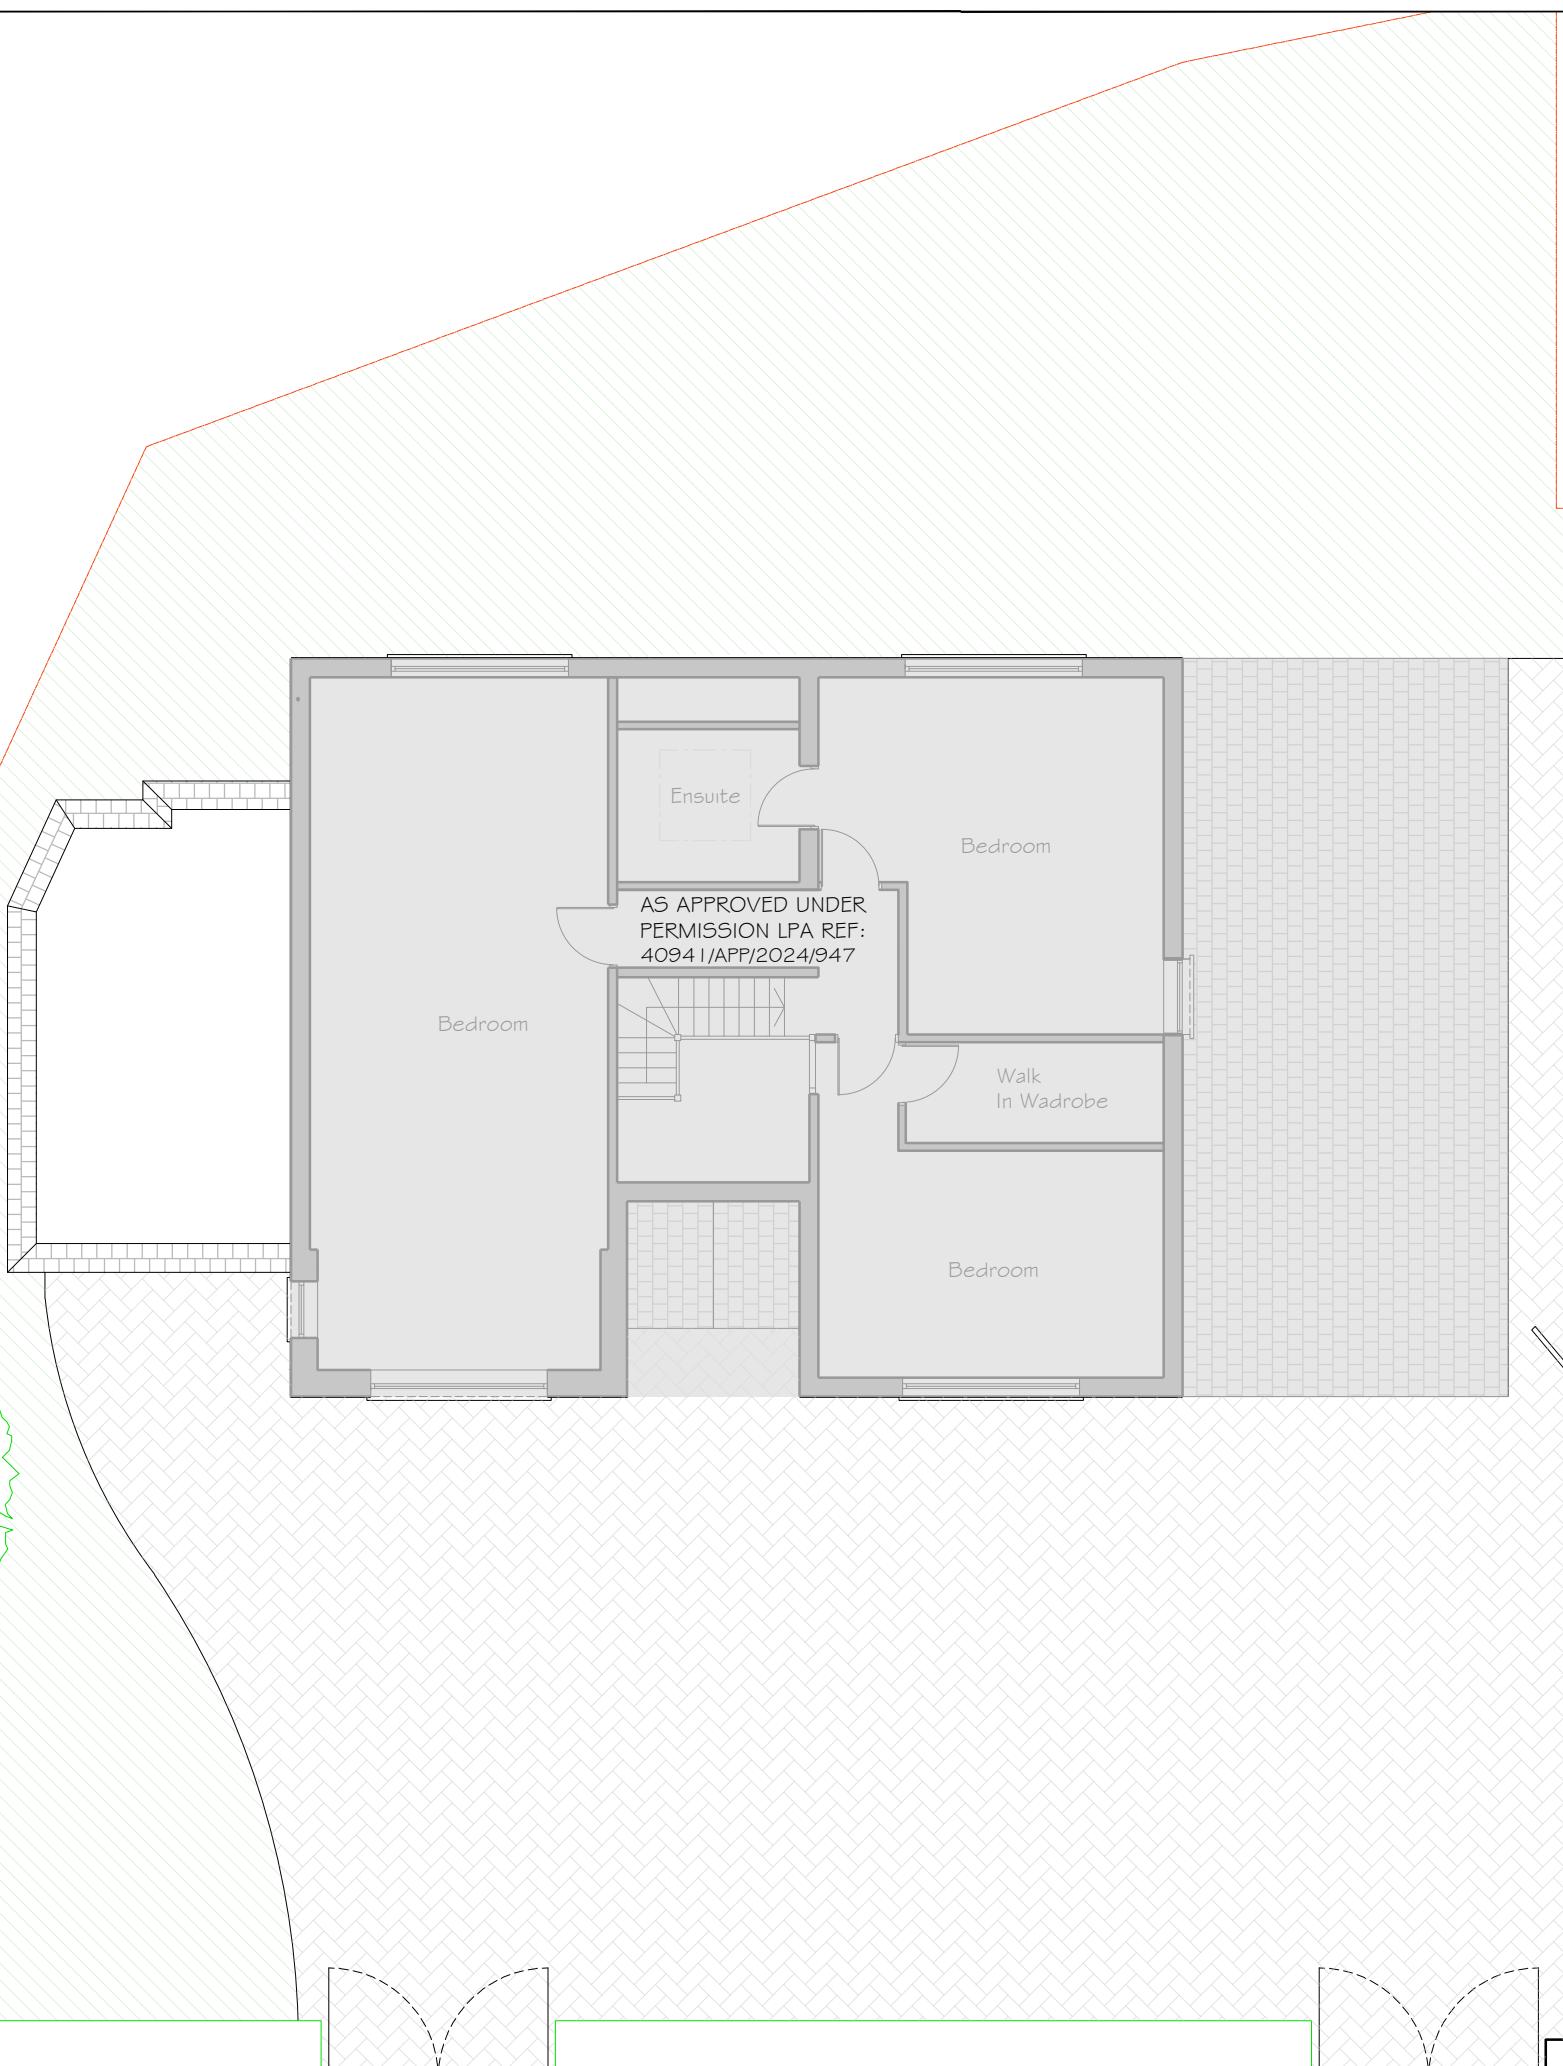

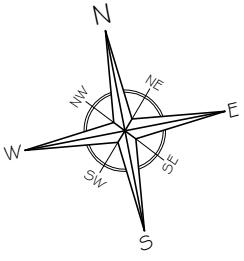

No	Revision / Issue	Date


Site :
1A Frithwood Avenue
Northwood
HAG 3LY

Project / Drawing Title :
Proposed Roof Plan

Client :
Reena Chambore
1A Frithwood Avenue
Northwood
HAG 3LY

Do not alter or amend the scale from this drawing. The information may be suitable for discussion purposes and for obtaining Planning Approval Only. This drawing is Not a construction drawing and should not be relied upon for any other works. This drawing should not be copied or altered in any way except by way of written permission from the designers. Discrepancies may occur from onsite dimensions to this drawing issued. ABP Architectural Services will not be held liable for any discrepancies raised from this drawing and onsite dimensions.

Project Ref No : ABP-1AFA-01	Sheet No : P-22
Date : 4 February 2025	Rev-1
Scale : 1:100 @ A-3	Drawn By : DS

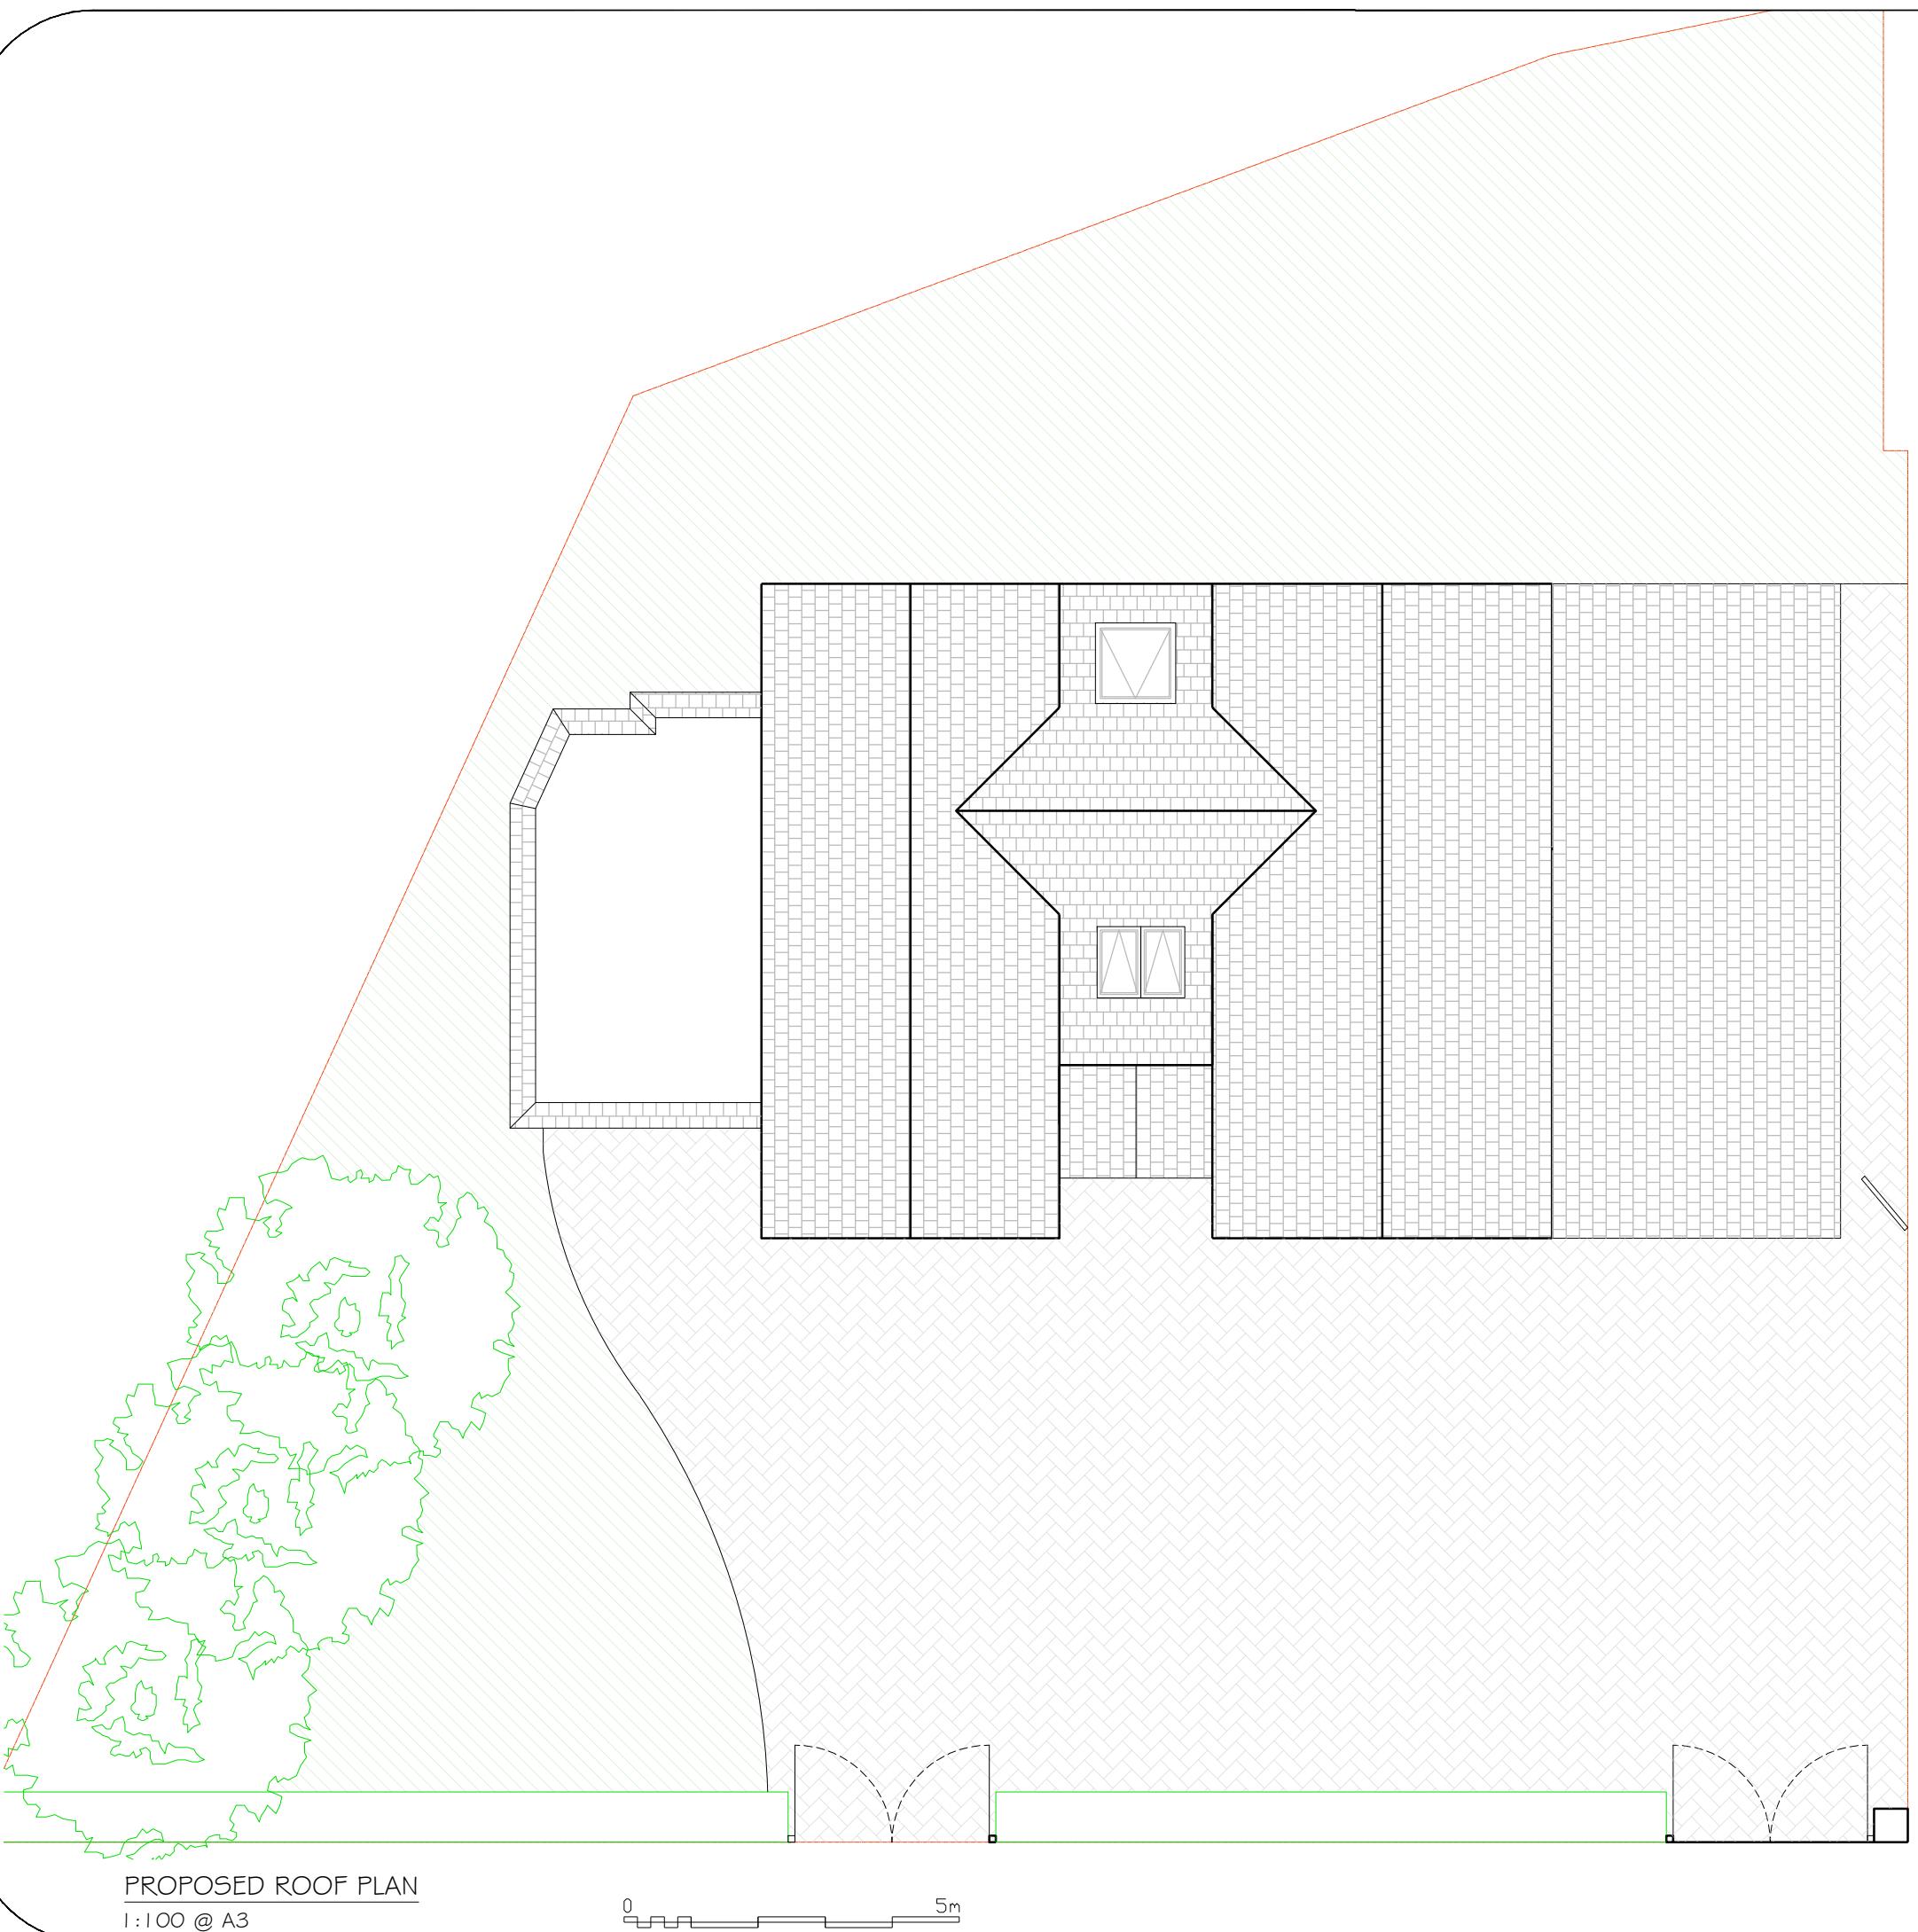



PROPOSED FRONT ELEVATION

1:100 @ A3



PROPOSED REAR ELEVATION

1:100 @ A3

0 5m

No	Revision / Issue	Date
----	------------------	------


Site :
1A Frithwood Avenue
Northwood
HAG 3LY

Project / Drawing Title :
Proposed Front and Rear
Elevations

Client :
Reena Chambore
1A Frithwood Avenue
Northwood
HAG 3LY


Do not alter or amend the scale from this drawing. The information may be suitable for discussion purposes and for obtaining Planning Approval Only. This drawing is Not a construction drawing and should not be relied upon for any other works. This drawing should not be copied or altered in any way except by way of written permission from the designers. Discrepancies may occur from onsite dimensions to this drawing issued. ABP Architectural Services will not be held liable for any discrepancies raised from this drawing and onsite dimensions.

Project Ref No : ABP-1 AFA-01	Sheet No : P-23
Date : 4 February 2025	
Scale : 1:100 @ A-3	Drawn By : DS

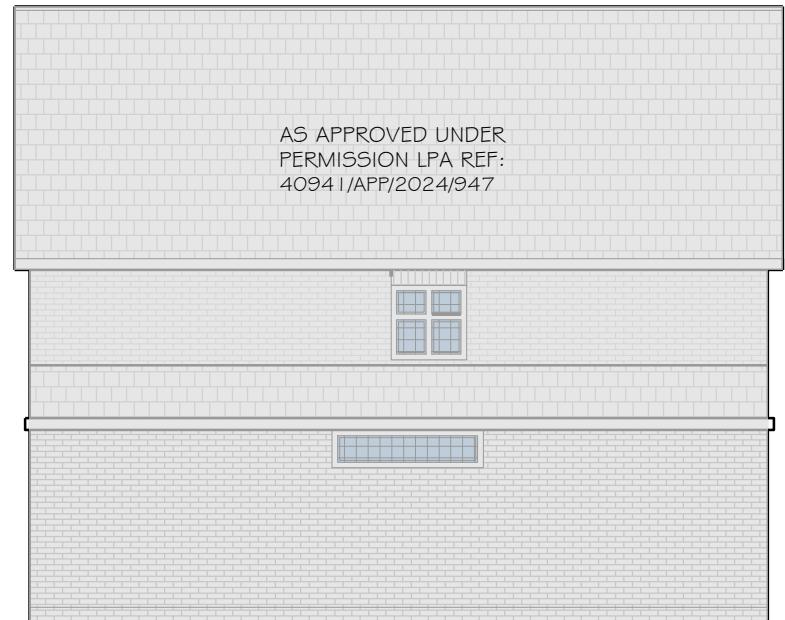

PROPOSED EAST ELEVATION

1:100 @ A3

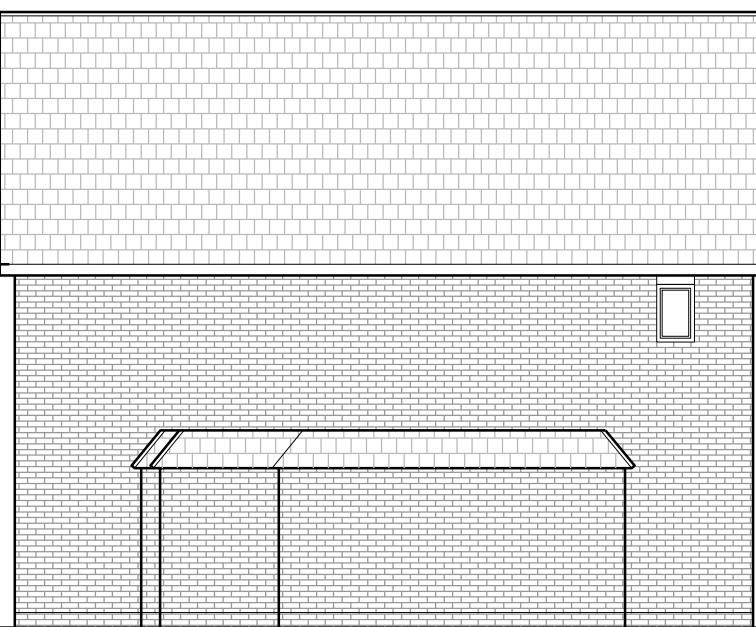

PROPOSED WEST ELEVATION

1:100 @ A3

0 5m

 AS APPROVED UNDER
 PERMISSION LPA REF:
 40941/APP/2024/947

No	Revision / Issue	Date

Site :
 1A Frithwood Avenue
 Northwood
 HAG 3LY

Project / Drawing Title :
 Proposed Side Elevations

Client :
 Reena Chambore
 1A Frithwood Avenue
 Northwood
 HAG 3LY

Do not alter or amend the scale from this drawing. The information may be suitable for discussion purposes and for obtaining Planning Approval Only. This drawing is Not a construction drawing and should not be relied upon for any other works. This drawing should not be copied or altered in any way except by way of written permission from the designers. Discrepancies may occur from onsite dimensions to this drawing issued. ABP Architectural Services will not be held liable for any discrepancies raised from this drawing and onsite dimensions.

Project Ref No : ABP-1AFA-01	Sheet No : P-24
Date : 4 February 2025	
Scale : 1:100 @ A-3	Drawn By : DS