


NOTES


© SK Design consultants - THIS DRAWING AND DESIGN REMAINS THE COPYRIGHT AND INTELLECTUAL PROPERTY OF SK CONSULTANTS AND SHALL NOT BE COPIED IN ANY FORMAT WITHOUT APPROVAL.

THIS DRAWING IS TO BE READ IN CONJUNCTION WITH ALL OTHER DRAWINGS AND DOCUMENTS PROVIDED. THE CONTRACTOR MUST CHECK ALL DIMENSIONS ON SITE BEFORE PLACING ORDERS FOR MATERIALS OR SHOP FABRICATIONS OR COMMENCING WORKS ON SITE. ANY DISCREPANCIES SHOULD BE NOTIFIED BEFORE PROCEEDING.

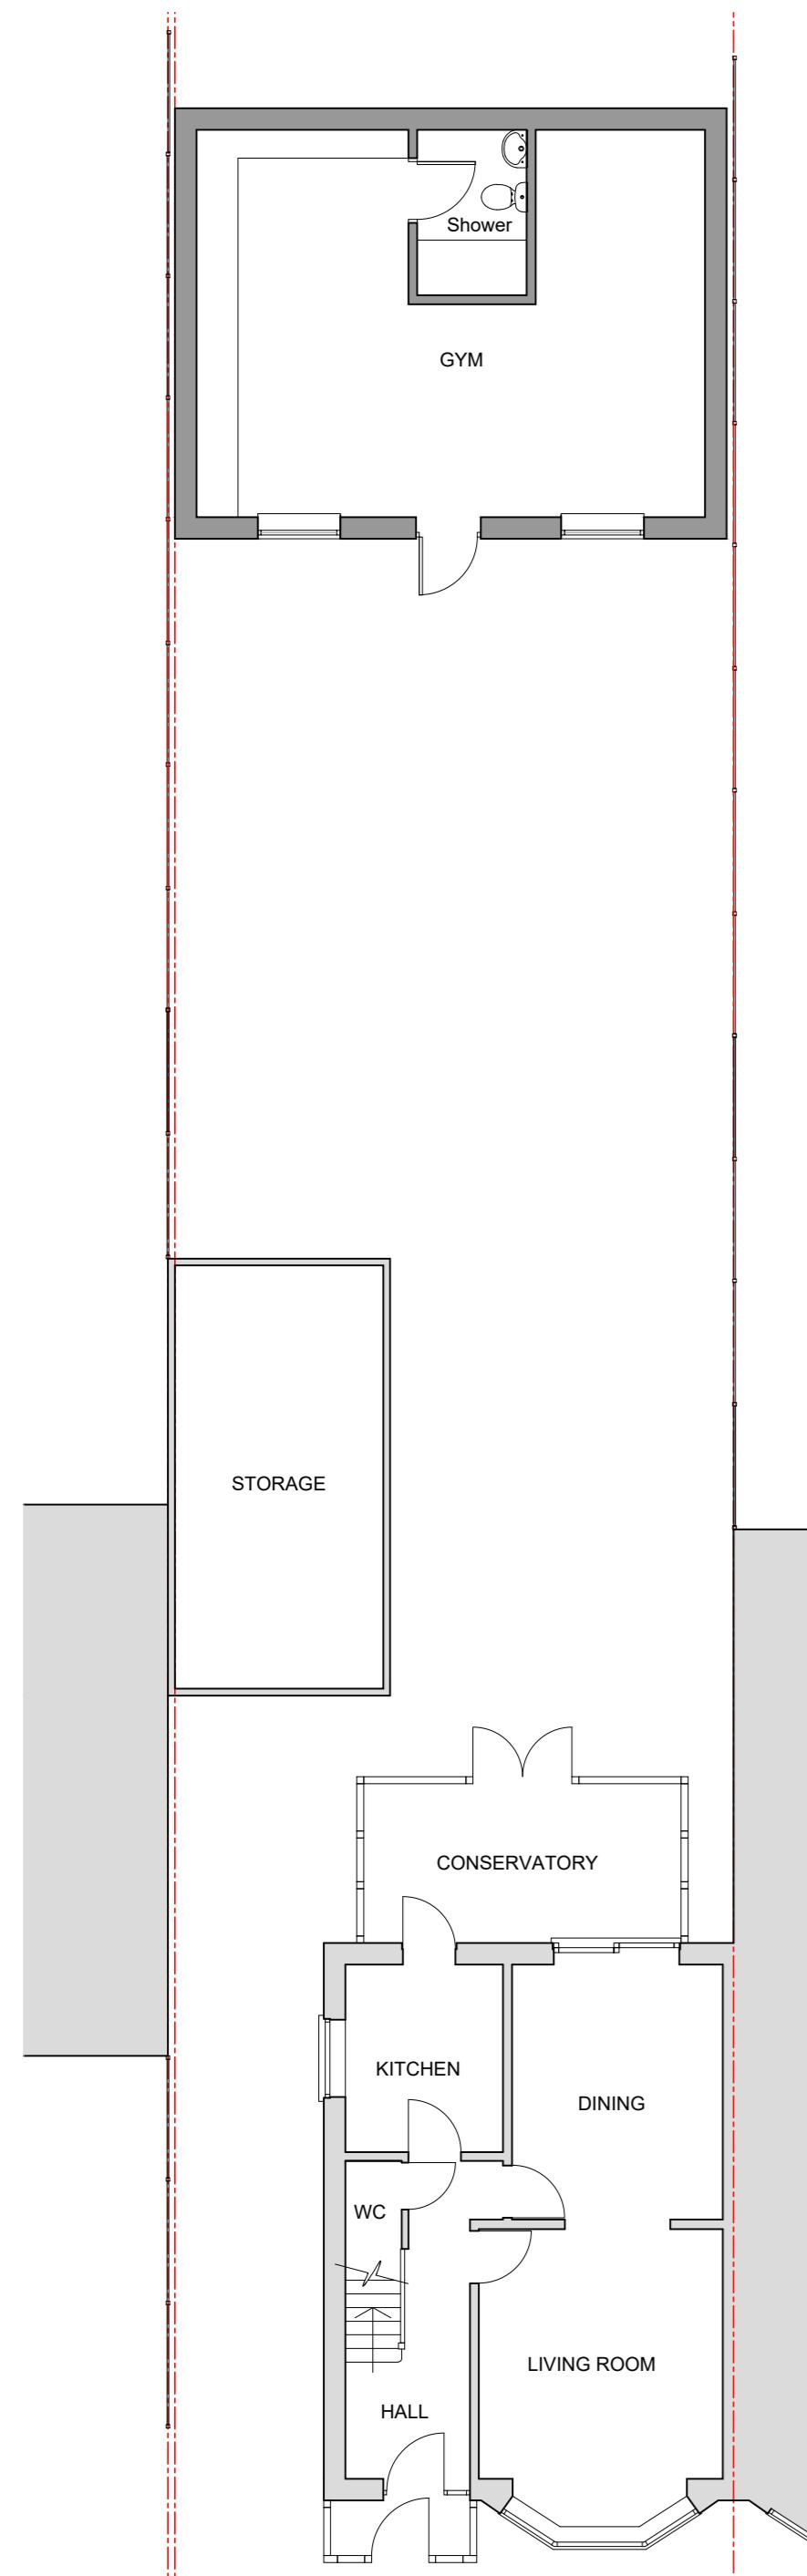


EXISTING EAST/ WEST ELEVATION

SCALE 1 : 100

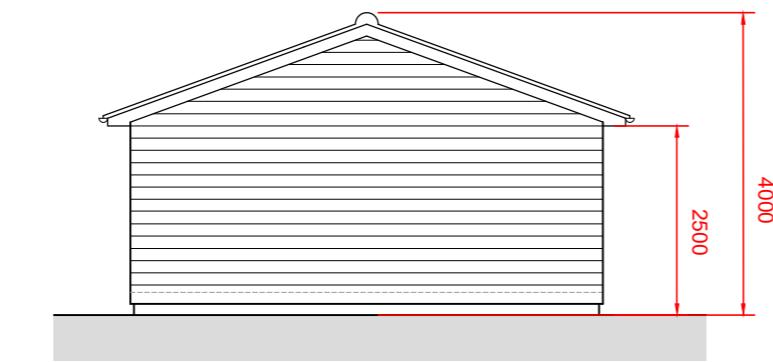



EXISTING SOUTH ELEVATION

SCALE 1 : 100

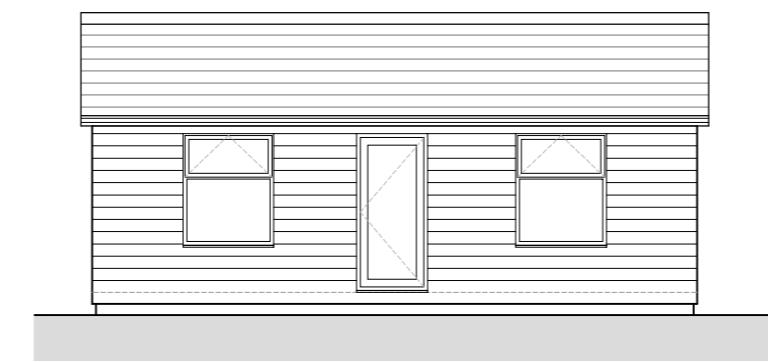

EXISTING NORTH ELEVATION

SCALE 1 : 100

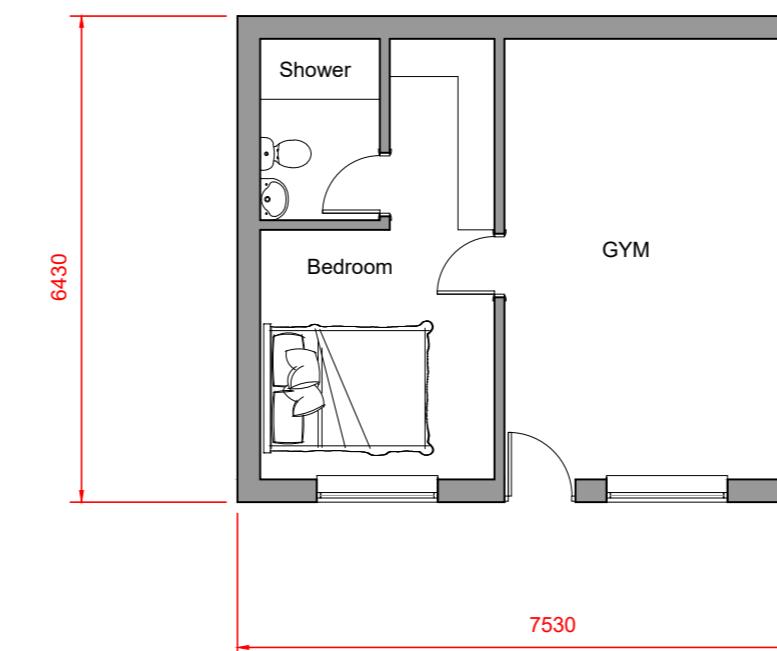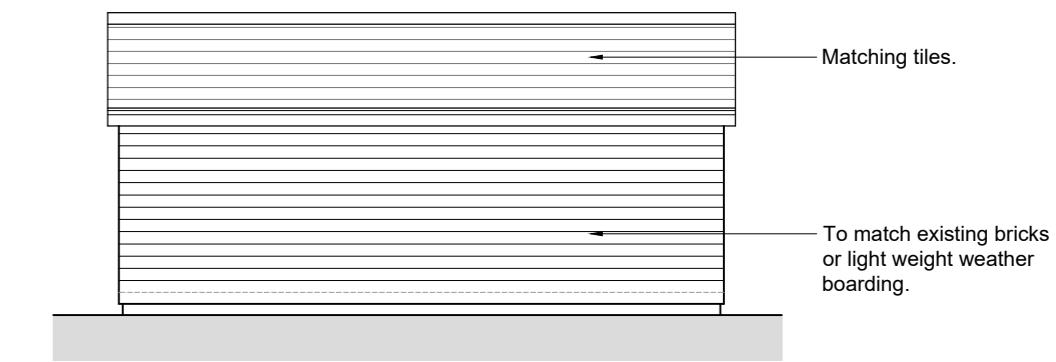

0m 5m

SK Design Consultants  
22 Netley close  
Caversham  
Reading RG4 6SR  
Tel : 07821111602

Client:  
Mr ARVIND TALWAR

Project:  
NEW OUTBUILDING

Location:  
21 CRANBORNE WAYE HAYES UB4 0HW

Drawing Title:  
EXISTING PLANS AND ELEVATIONS

Date:  
JUNE 2020

Sheet Size:  
A2

Drawn:  
SK

Drawing No:

P1095-03

Revision:  
.