
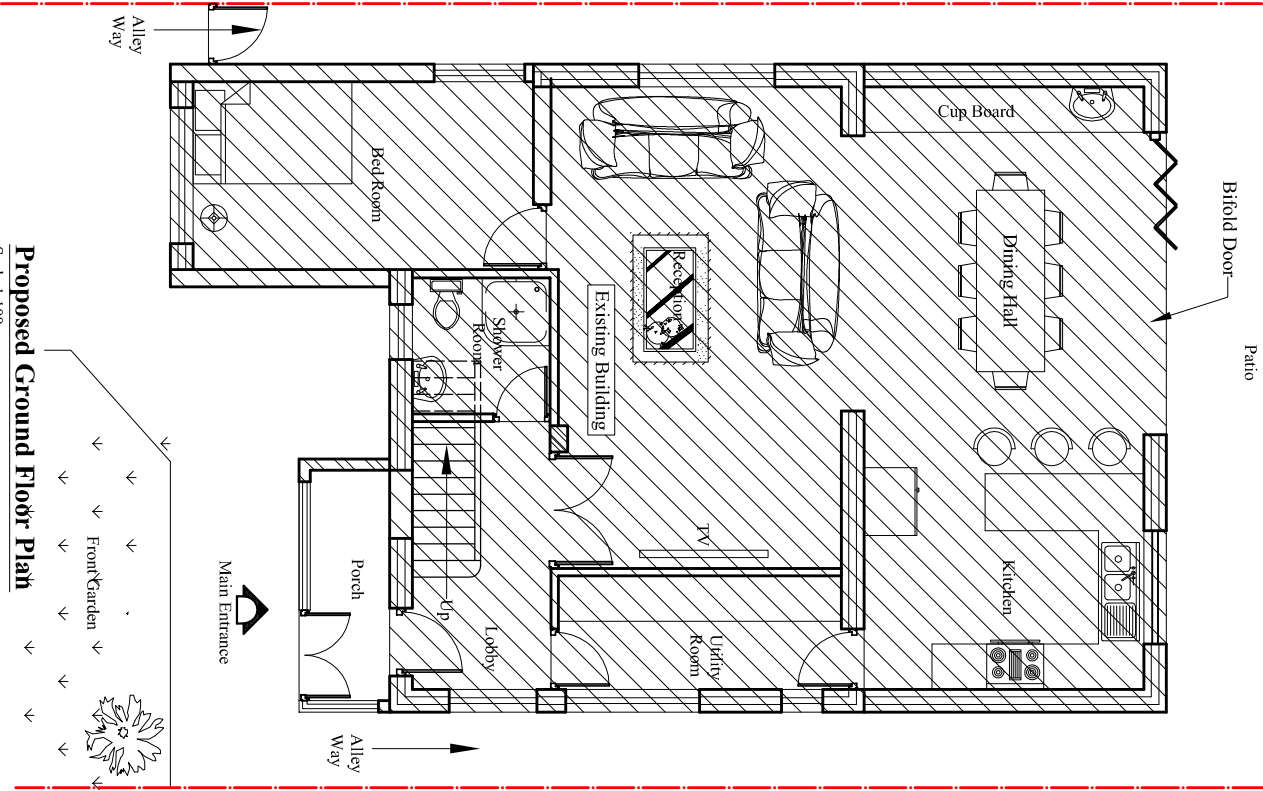
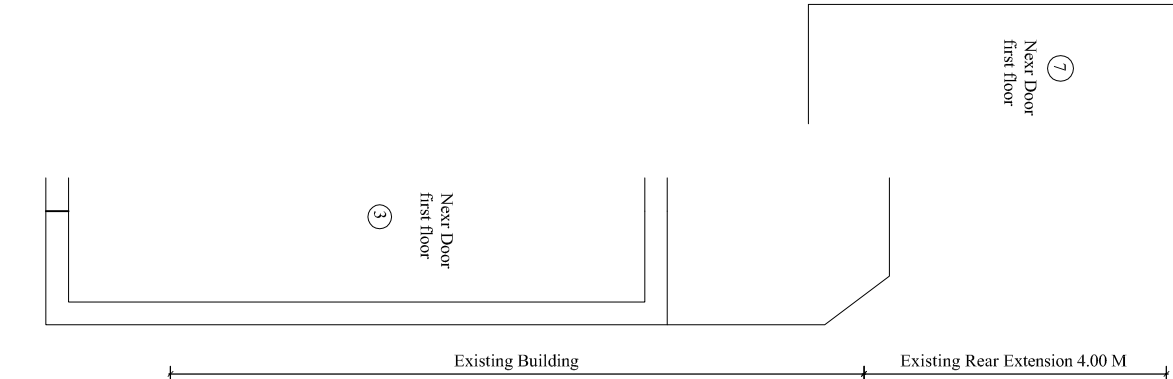
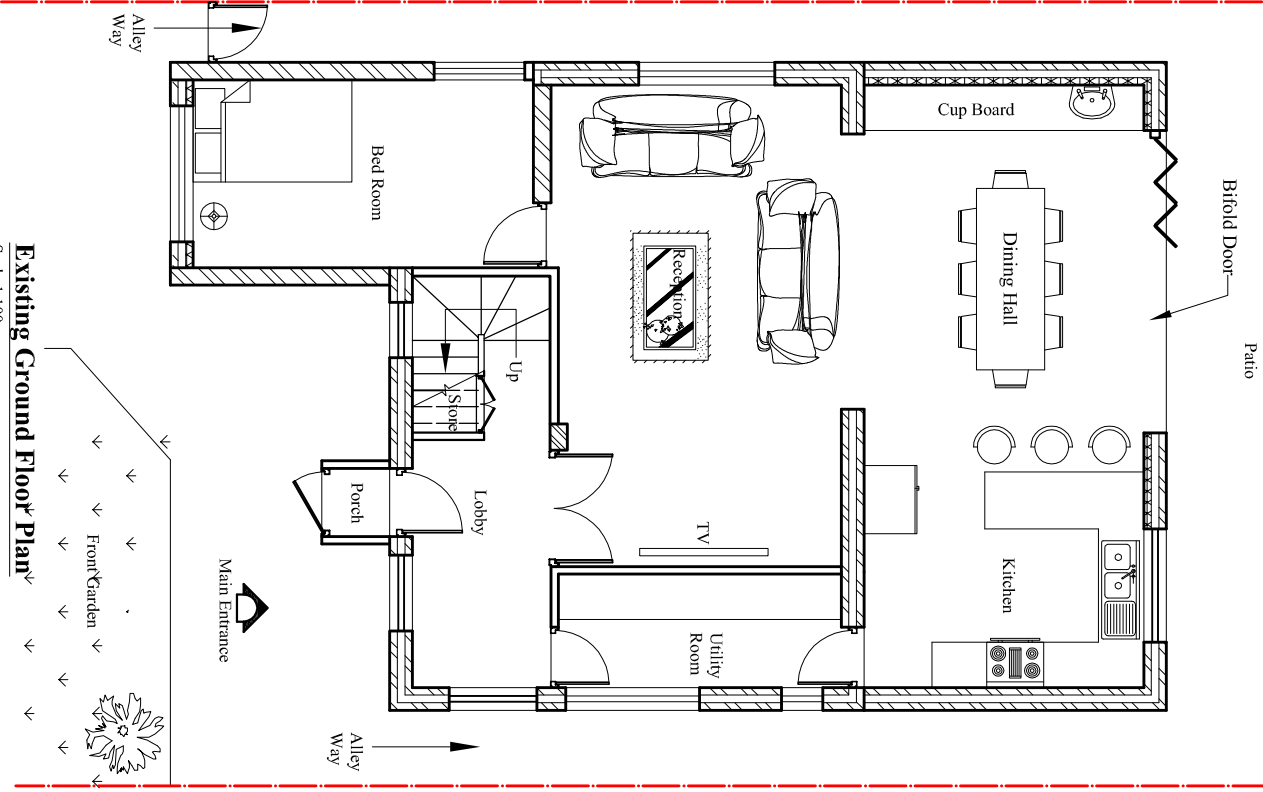
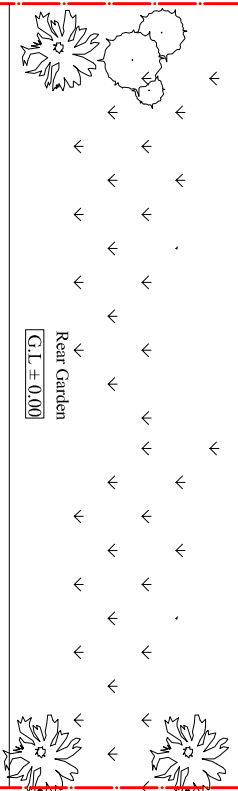


Contact:
Email: rabinkhadda@hotmail.co.uk,
Cell: 044 + 078 3293 8374
Web site: www.bluearcdesign.co.uk

Notes:
© 2022 Blue Architecture Limited.
All rights reserved.
All drawings are for the purpose of gaining
Planning Permission approval only.
All written dimensions to be taken in
preferences to scaled dimensions.

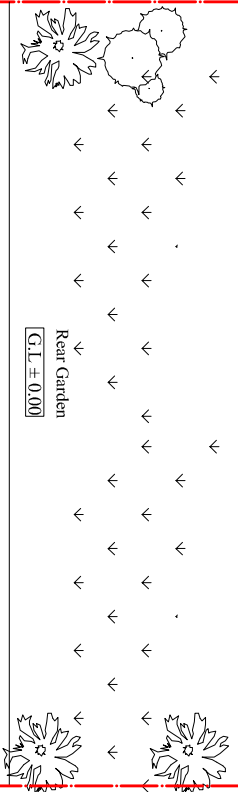

Rev.	Description	By	Ckd	Date

Client:
Mr. Manoj Kumar Narain.

Project:
Part first floor Rear extension, front porch
and external alteration.

Location:
5 Chapter Close, Hillingdon,
Middlesex, UB10 9LA.

Status:
PLANNING

Title:
Existing and Proposed Ground floor Plans

Drawn by: L.p	Str. Et. ---	Checked by: R.k	Sheet no.
Project no: BAL-005	Sheet Size A3		
Date: 13/05/2022	Scale: 1:100		01