



Notes:  
 © 2022 Blue Architecture Limited.  
 All rights reserved.  
 All drawings are for the purpose of gaining  
 Planning Permission approval only.  
 All written dimensions to be taken in  
 preferences to scaled dimensions.

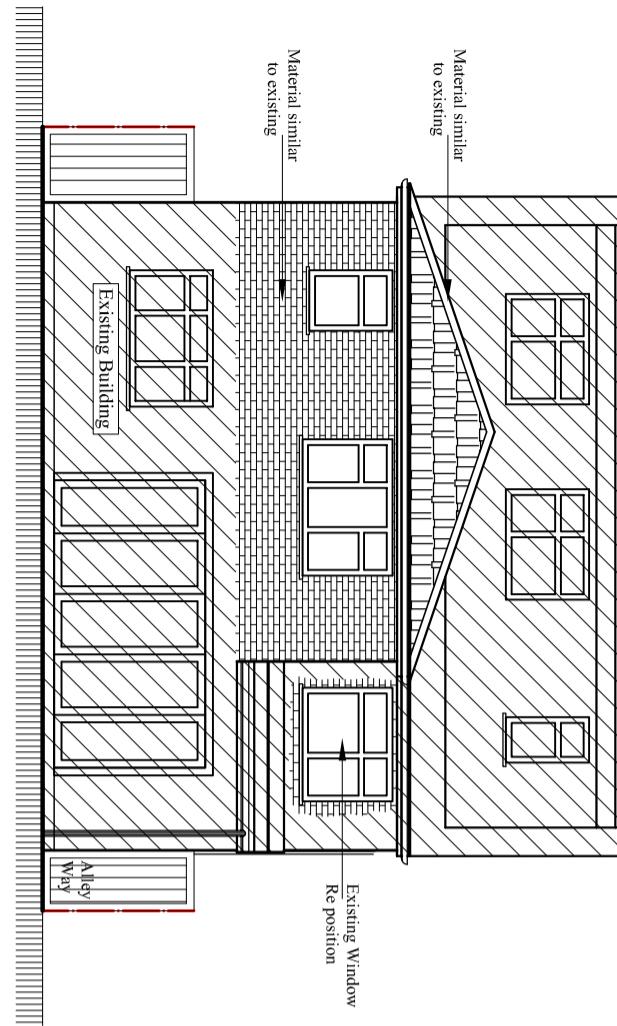


**Proposed North Elevation**

Scale: 1:100

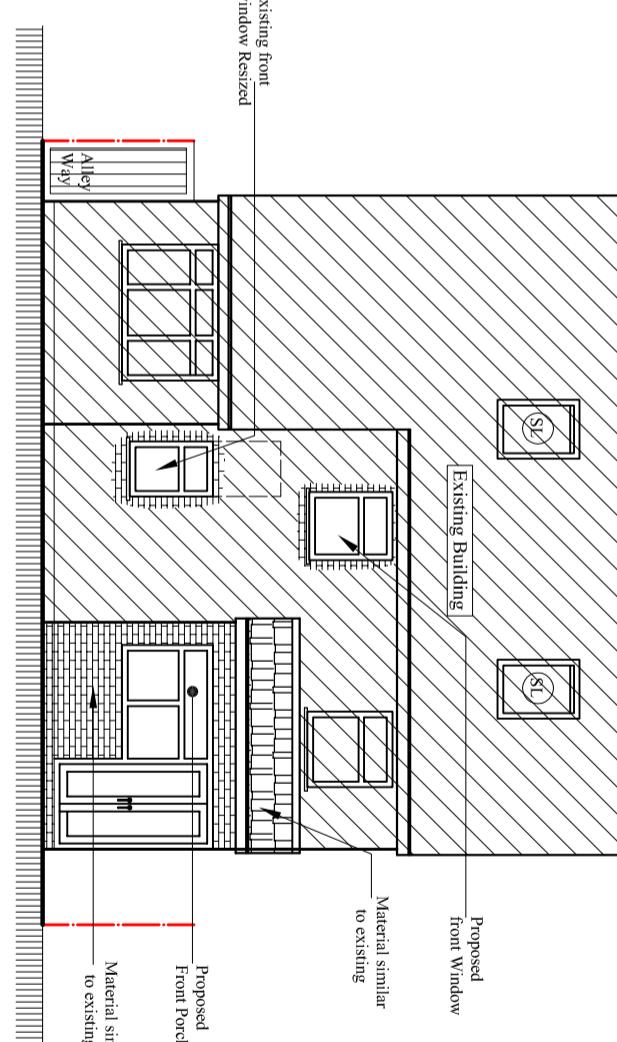


**Proposed South Elevation**

Scale: 1:100

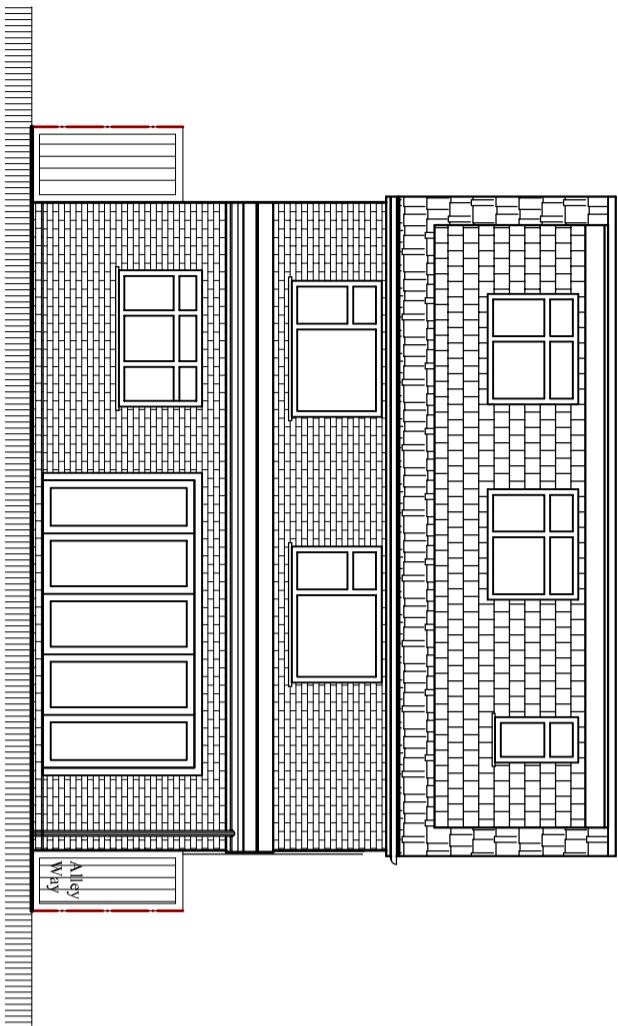

**Existing North Elevation**

Scale: 1:100

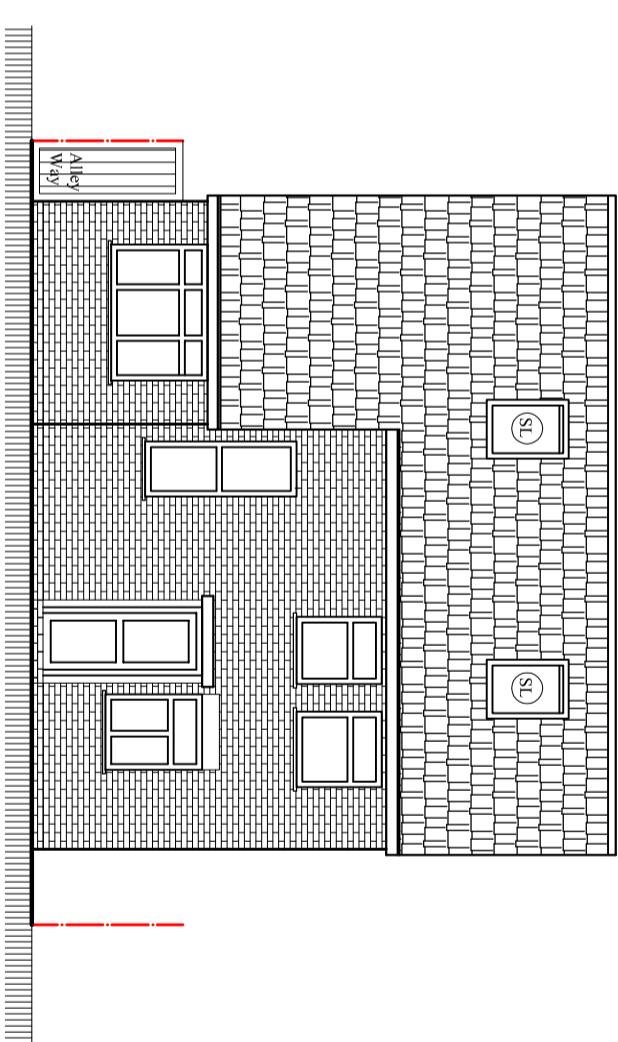

**Existing South Elevation**

Scale: 1:100

**Client:**  
**Mr. Manoje Kumar Narain.**

**Project:**

Part first floor Rear extension, front porch  
 and external alteration.

**Location:**  
 5 Chapter Close, Hillingdon,  
 Middlesex, UB10 9LA.

**Status:**  
**PLANNING**

**Title:**  
 Existing and Proposed Elevations-1

Drawn by:	Str. Er.	Checked by:
L.p	---	R.k
Project no:	Sheet Size	Sheet no.
<b>BAL-005</b>	A3	
Date:	Scale:	
13/05/2022	1:100	
<b>05</b>		