



Scale bar 1:100 (Meter)

 


Notes:
 © 2022 Blue Architecture Limited.
 All rights reserved.
 All drawings are for the purpose of gaining
 Planning Permission approval only.
 All written dimensions to be taken in
 preferences to scaled dimensions.

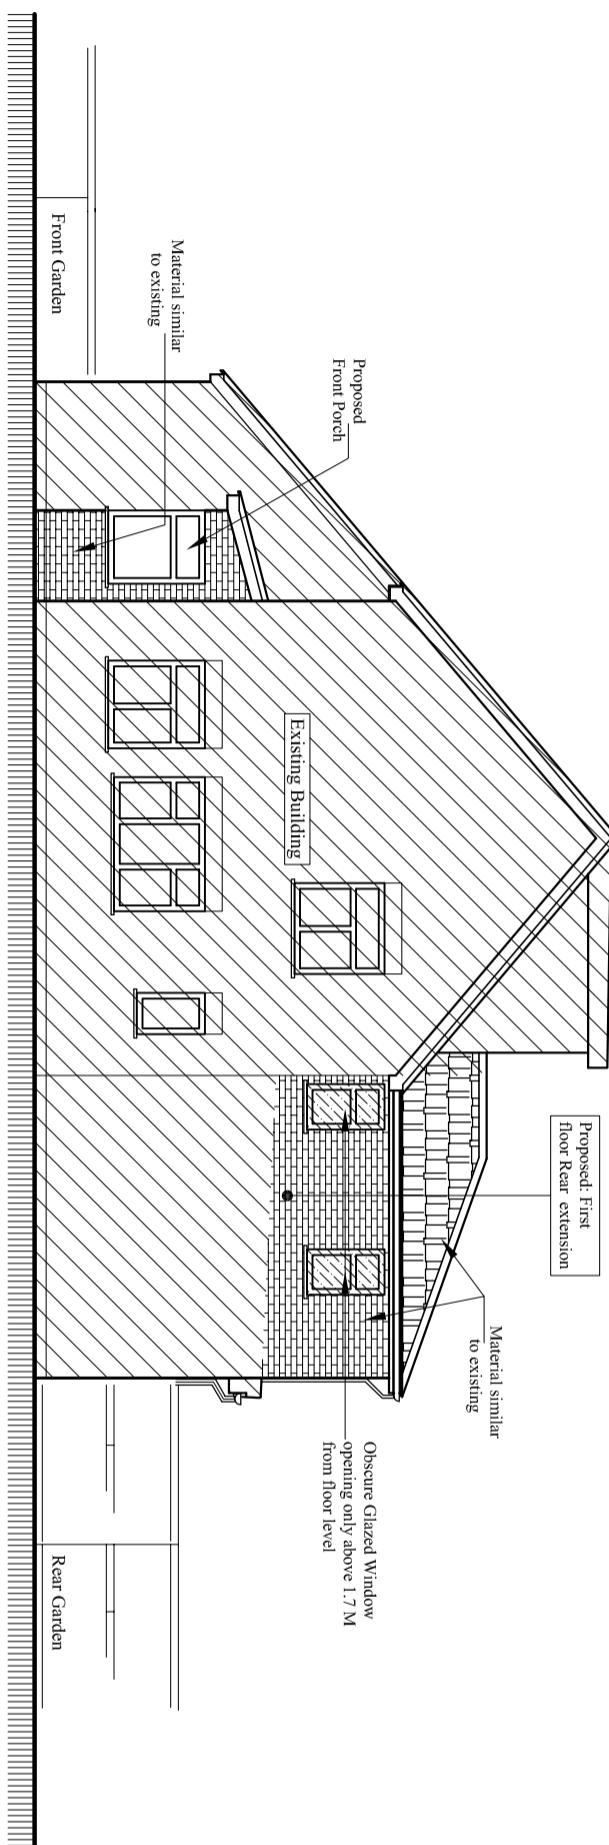

Proposed East Elevation

Scale:1:100

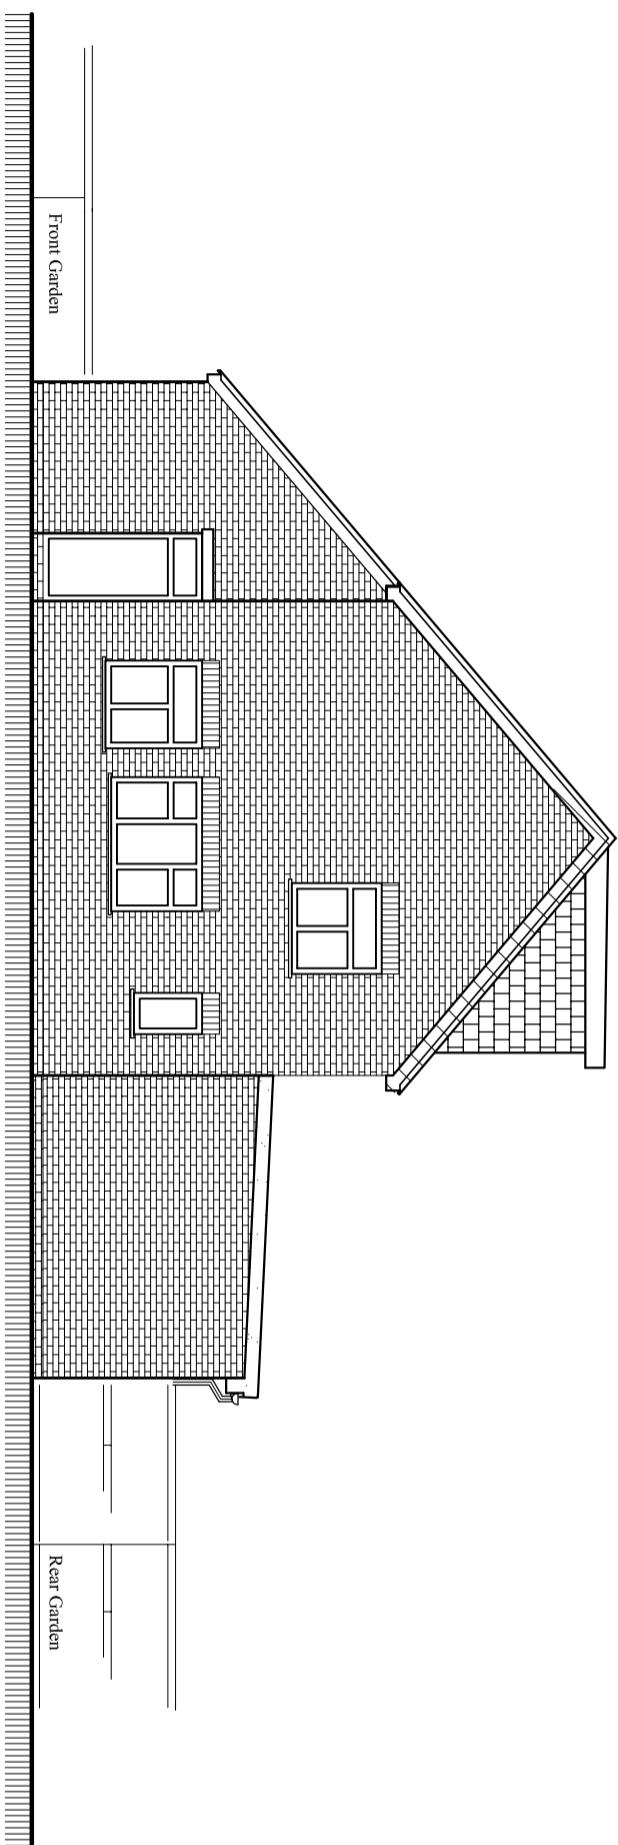

Existing East Elevation

Client:	Mr. Manoje Kumar Narain.		
Project: Part first floor Rear extension,front porch and external alteration.			
Location:	5 Chapter Close, Hillingdon, Middlesex, UB10 9LA.	Status:	PLANNING
Title:	Existing and Proposed Elevations-2		
Drawn by: L.P	Str. Er. ---	Checked by: R.K	
Project no: BAL-005	Sheet Size A3	Sheet no.	
Date: 13/05/2022	Scale: 1:100		06