



Scale bar 1:100 (Meter)

Notes:  
 © 2022 Blue Architecture Limited.  
 All rights reserved.  
 All drawings are for the purpose of gaining  
 Planning Permission approval only.  
 All written dimensions to be taken in  
 preferences to scaled dimensions.

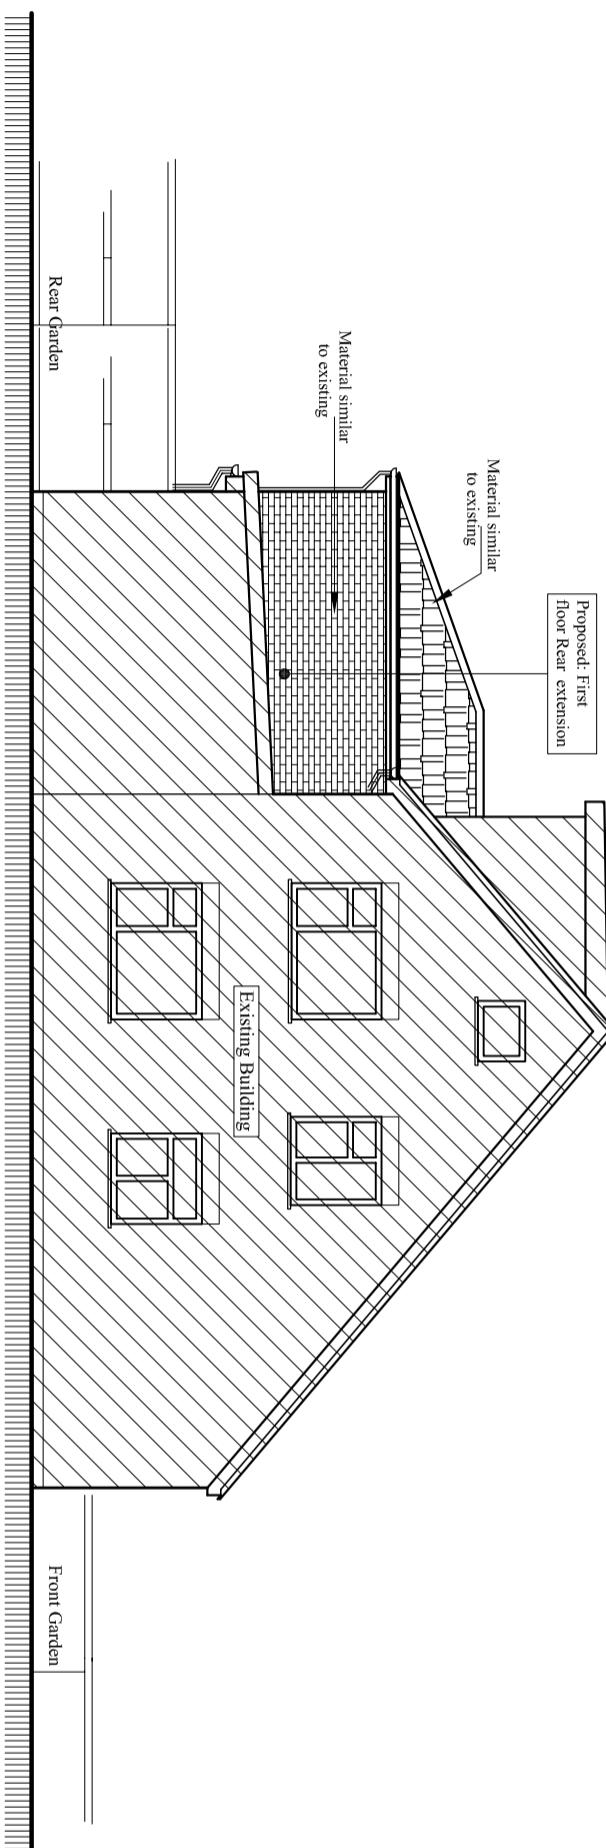

Proposed West Elevation  
 Scale:1:100

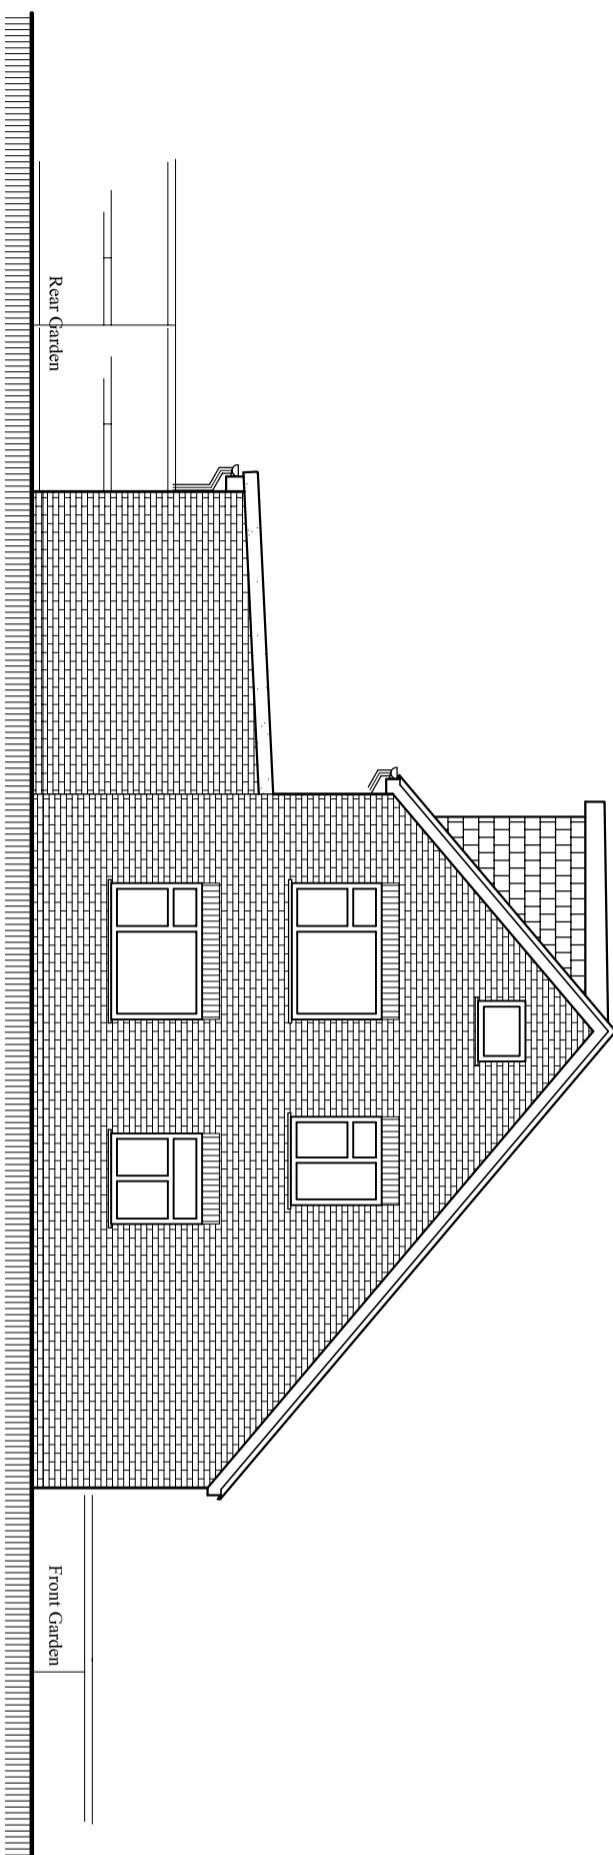

Existing West Elevation

Scale:1:100

**Client:**  
**Mr. Manoje Kumar Narain.**

**Project:**

Part first floor Rear extension, front porch  
 and external alteration.

**Location:**  
 5 Chapter Close, Hillingdon,  
 Middlesex, UB10 9LA.

**Status:**  
**PLANNING**

**Title:**  
 Existing and Proposed Elevations-3

| Drawn by:      | Str. Er.   | Checked by: |
|----------------|------------|-------------|
| <b>L.P</b>     | ---        | R.K         |
| Project no:    | Sheet Size | Sheet no.   |
| <b>BAL-005</b> | <b>A3</b>  | <b>07</b>   |

Date:

13/05/2022

Scale:  
 1:100