
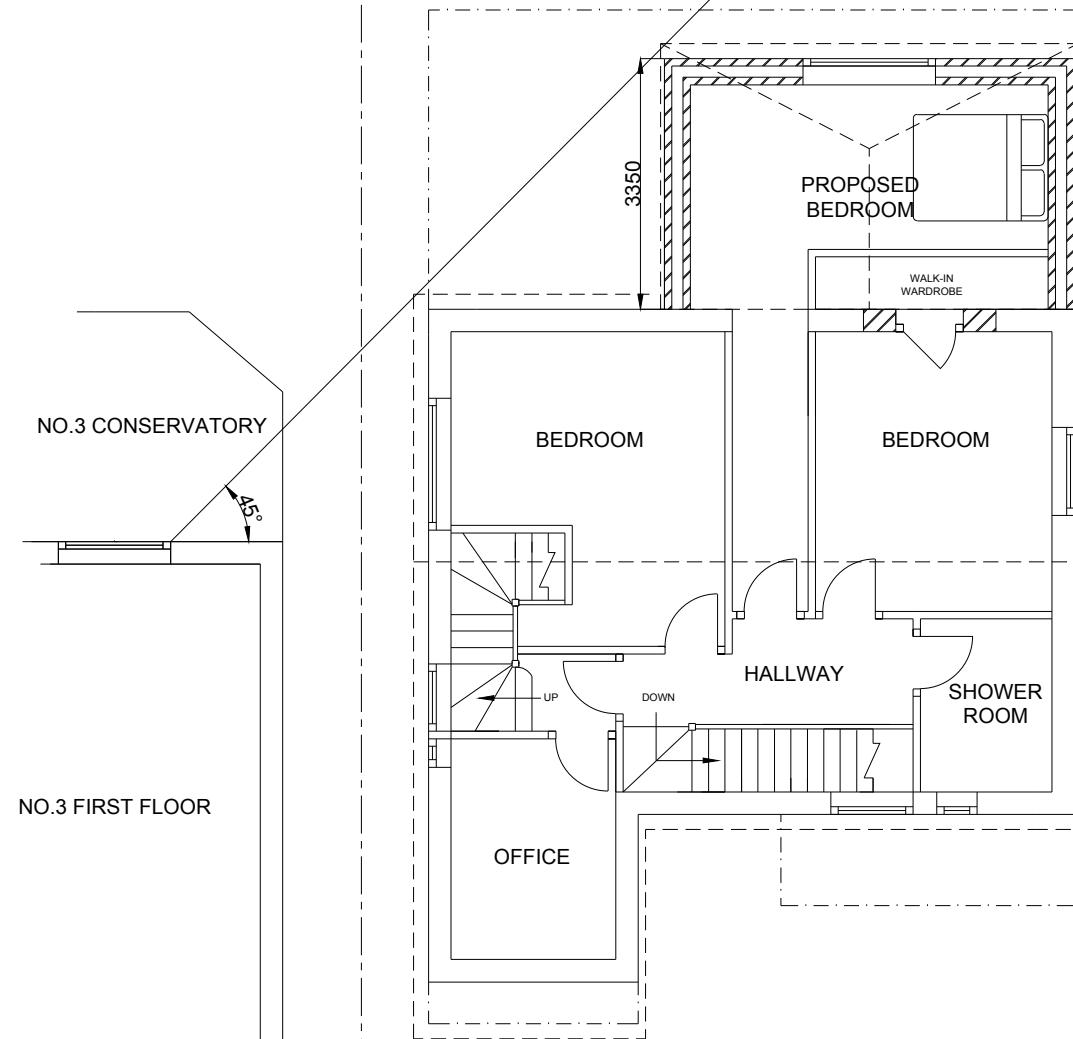


FIRST FLOOR PLAN
EXISTING

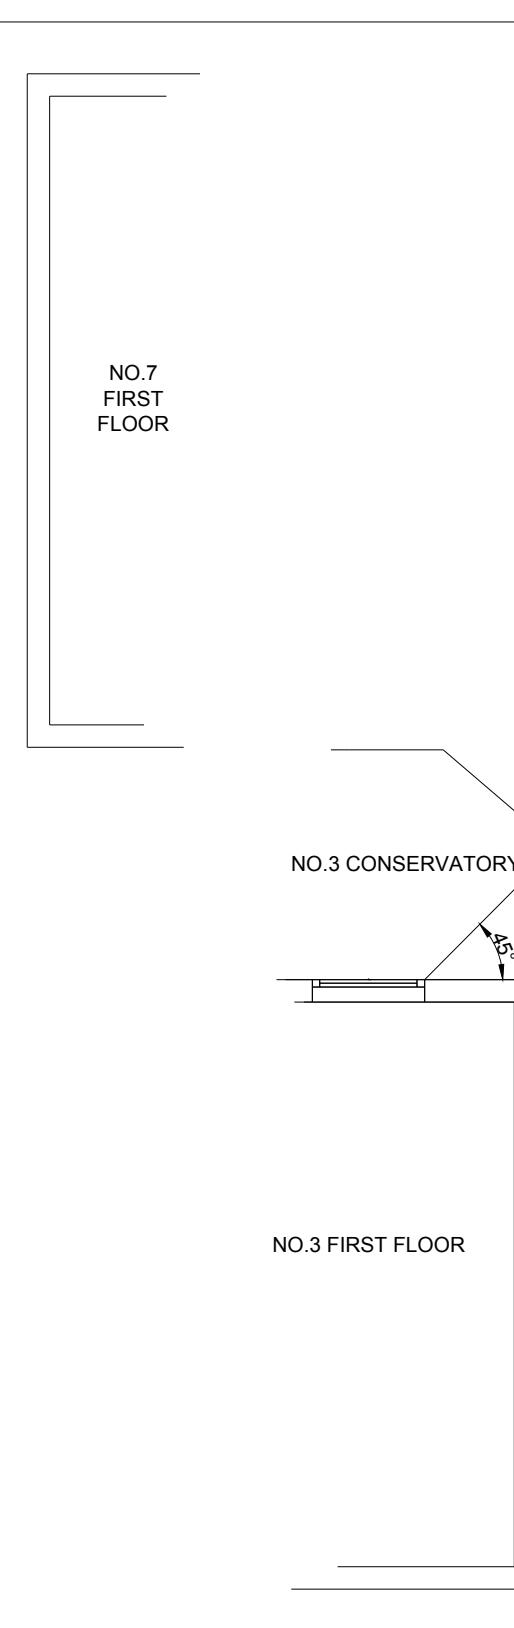

FIRST FLOOR PLAN
PROPOSED

1:100 0 1m 2m 3m 4m 5m

PROPOSED PART FIRST FLOOR REAR EXTENSION AT
5 CHAPTER CLOSE UXBRIDGE UB10 9LA
CLIENT:- MRS S. NARAIN
SCALE :- 1:100 @ A3
DRG. NO. :- 1146-B
DRAWN BY :- ANIL HALLAN TEL-07734033013
www.akdraughting.com

DATE :- OCT. 2022