



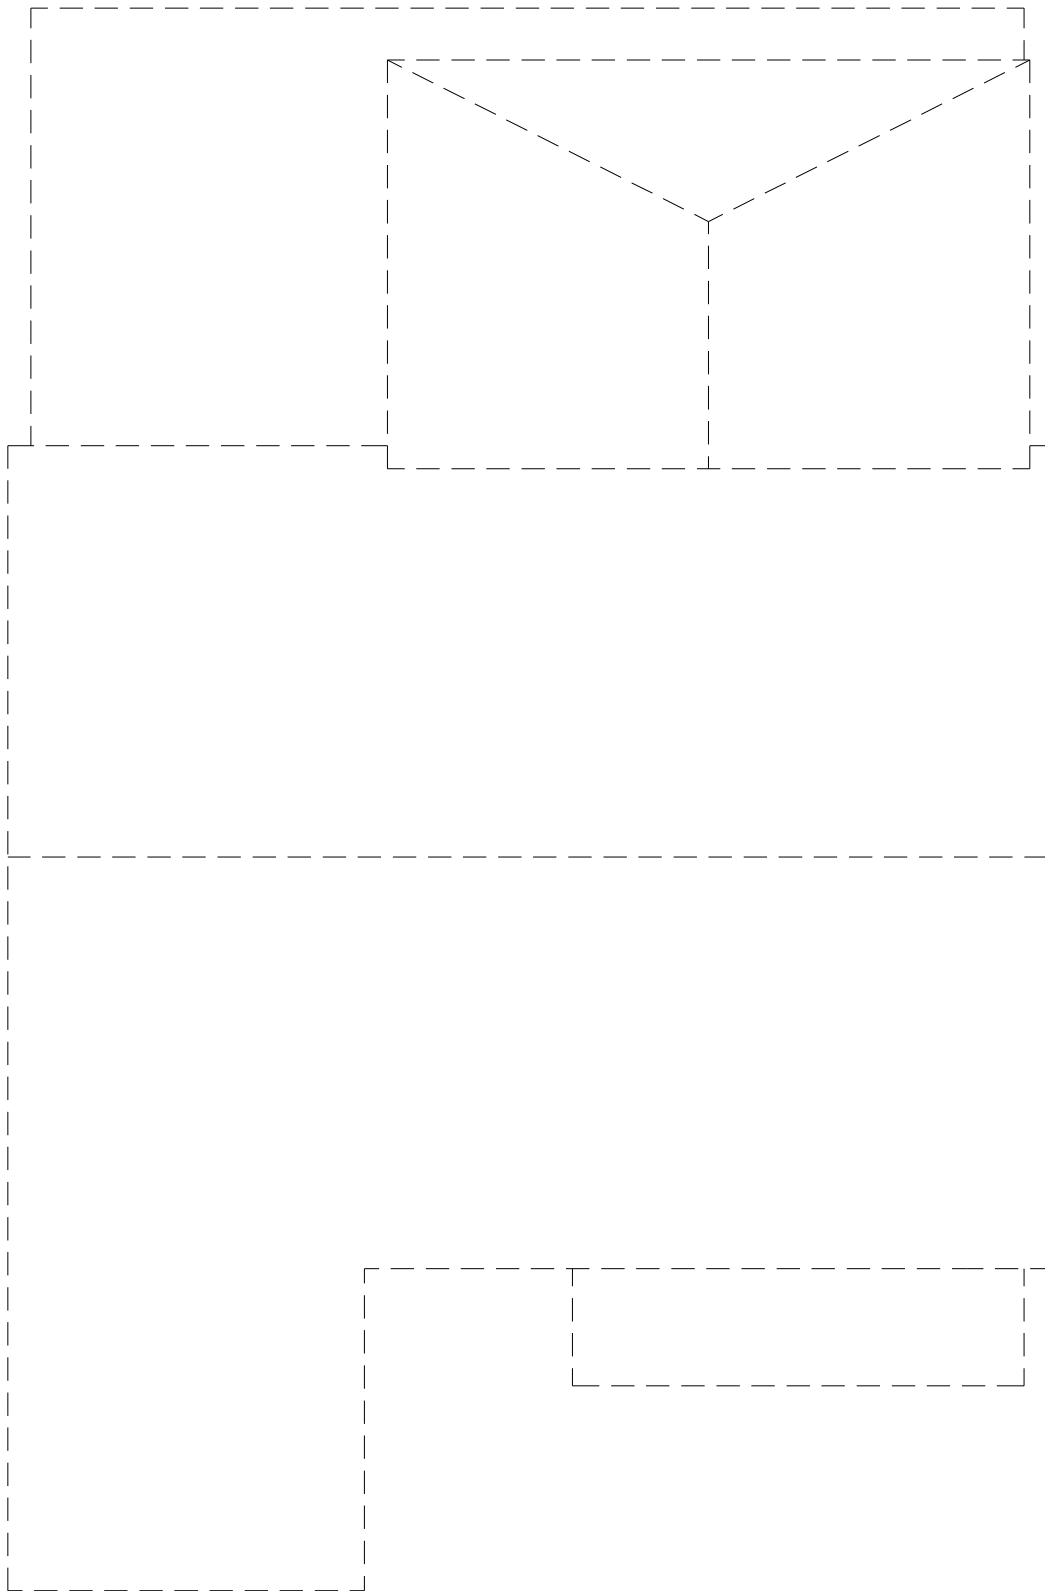

ROOF PLAN

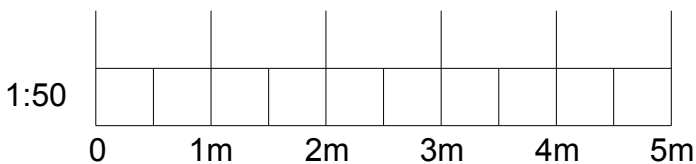

PROPOSED PART FIRST FLOOR REAR
EXTENSION AT 5 CHAPTER CLOSE
UXBRIDGE UB10 9LA

CLIENT:- MRS S. NARAIN

SCALE -: 1:50 @ A3

DRG. NO. -: 1146-F

DATE -: OCT. 2022

DRAWN BY -: ANIL HALLAN

TEL-07734033013

www.akdraughting.com