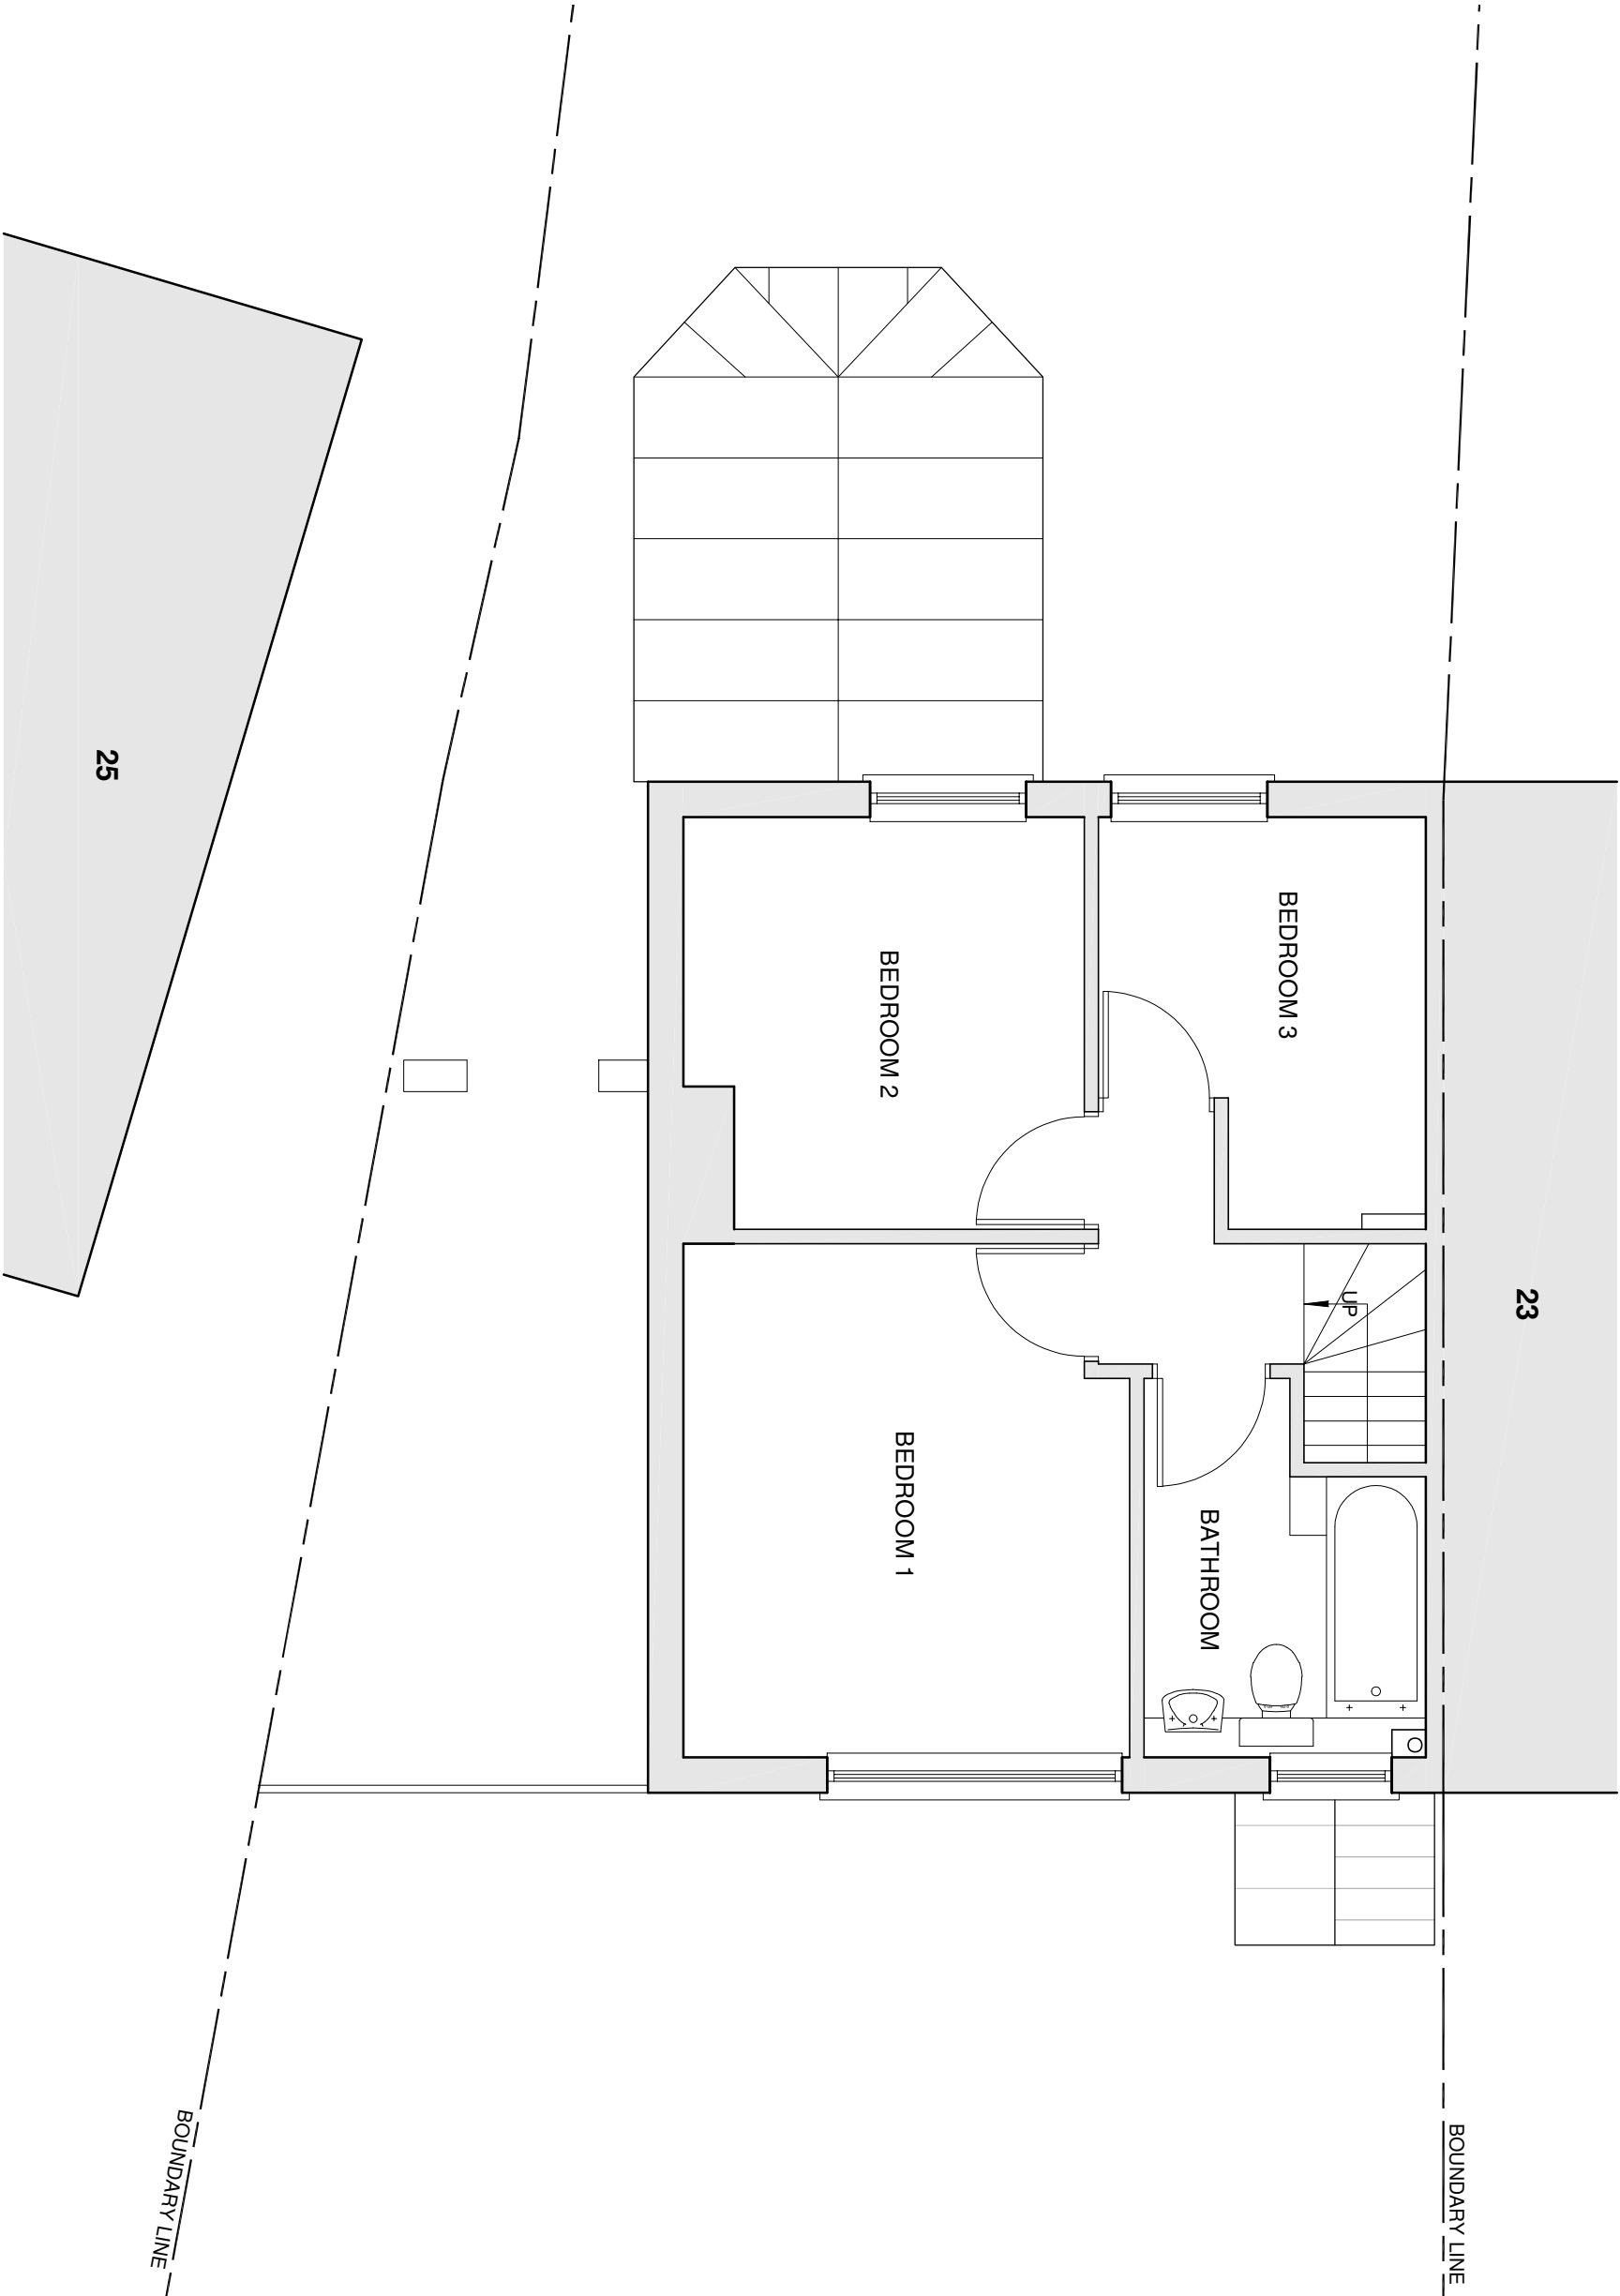


ANNOTATION

APR 2025

A

AMENDMENTS

DATE

REV.

Drawings, plans and sections shown are only approximate and subject to site survey. All dimensions are to be included on site. If any discrepancy is found between the drawings and the site, the drawings shall prevail. The drawings shall be used for the construction of the building and shall not be used for any other purpose. 



bernard murray design
chartered architect

WWW.BMURRAYDESIGN.CO.UK

13 MERRYFIELDS, UXBRIDGE, MIDDLESEX UB8 2TJ
TEL: 01898 471714 EMAIL: BMURRAYDESIGN@YAHOO.CO.UK

PROJECT

24 FRAVY'S WAYE
UXBRIDGE
UB8 2RJ

CLIENT

ARUN KUMAR & GARIMA

DRAWING

EXISTING FIRST FLOOR PLAN

SCALE 1:50 @ A3

DRAWING NUMBER

REV.

DATE APR 2025

DRAWN BM

1240-3

A