


ANNOTATION		APR 2025	A
AMENDMENTS		DATE	REV.
All dimensions are to be rounded up or down as appropriate and subject to the tolerance of the drawing. The drawing is to be used as a guide only and is not to be used for construction purposes. 

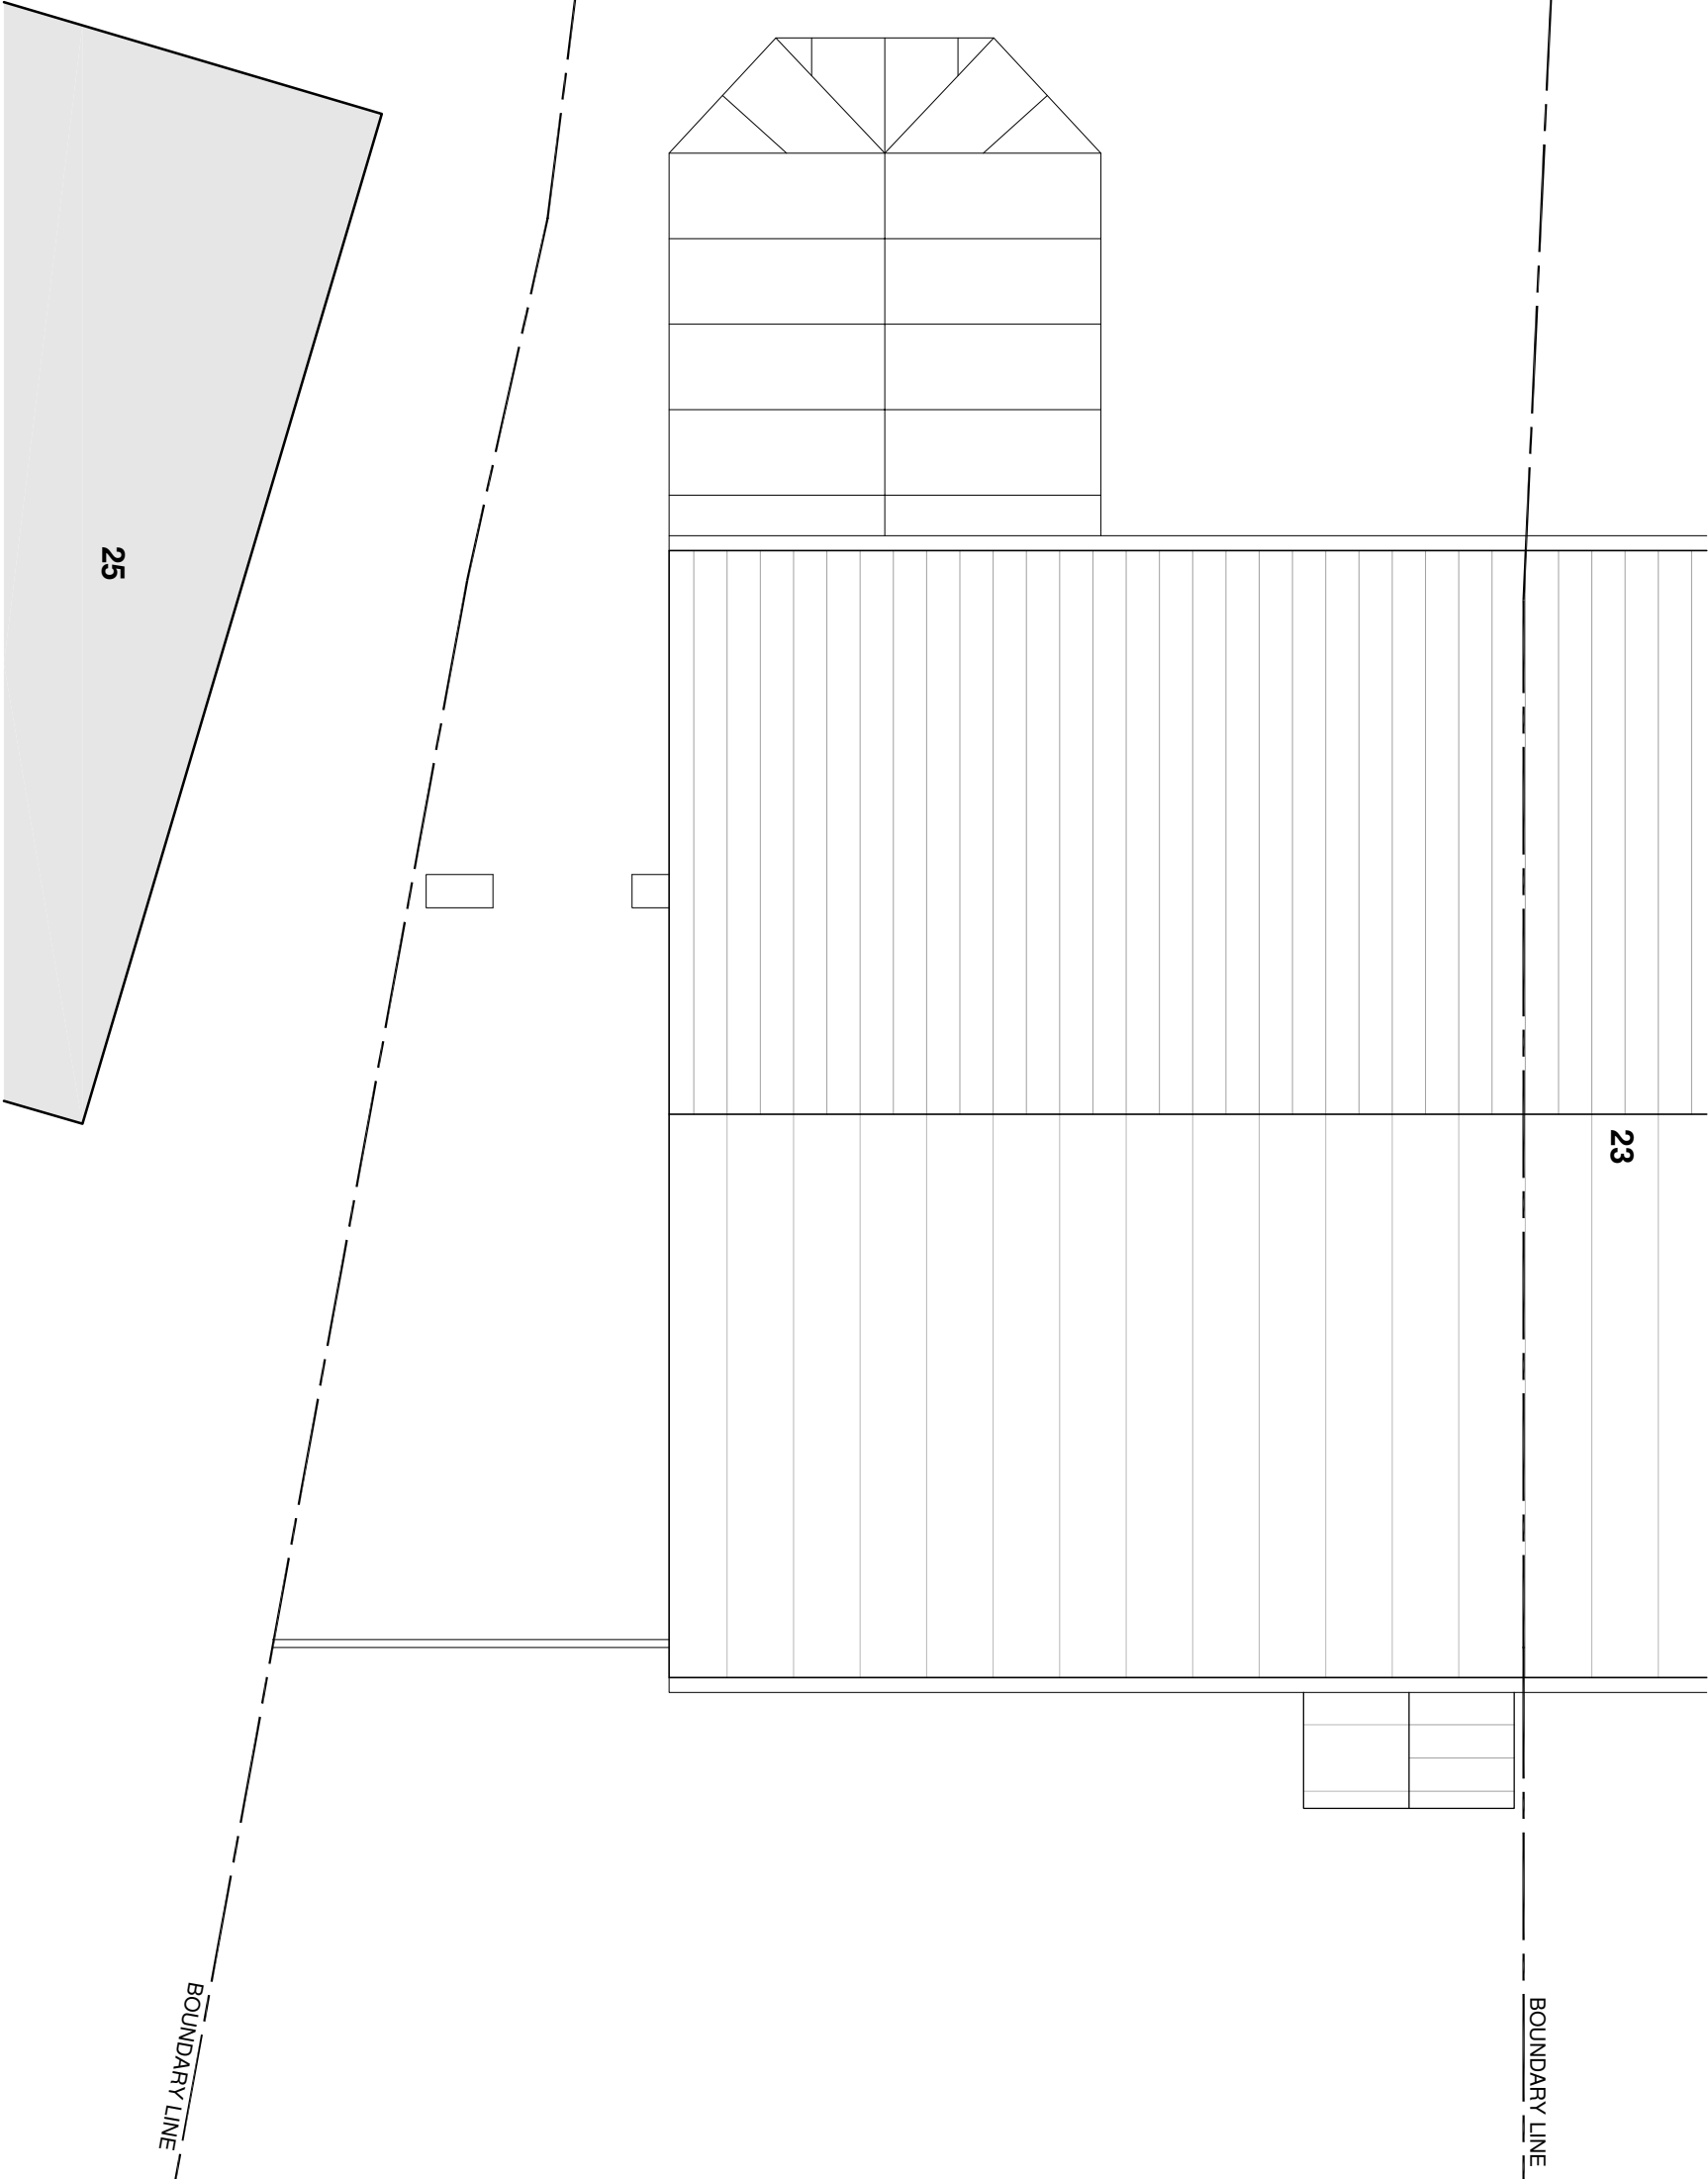

bernard murray design
chartered architect

www.bmurraydesign.co.uk
13 MERRYFIELDS, UXBRIDGE, MIDDLESEX UB8 2RT
TEL: 01898 471114 EMAIL: BMURRAYDESIGN@YAHOO.CO.UK

PROJECT
24 FRAVY'S WAYE
UXBRIDGE
UB8 2RJ

CLIENT
ARUN KUMAR & GARIMA

DRAWING
EXISTING ROOF PLAN

SCALE	1:50 @ A3	DRAWING NUMBER	REV.
DATE	APR 2025	1240-4	A
DRAWN	BM		