

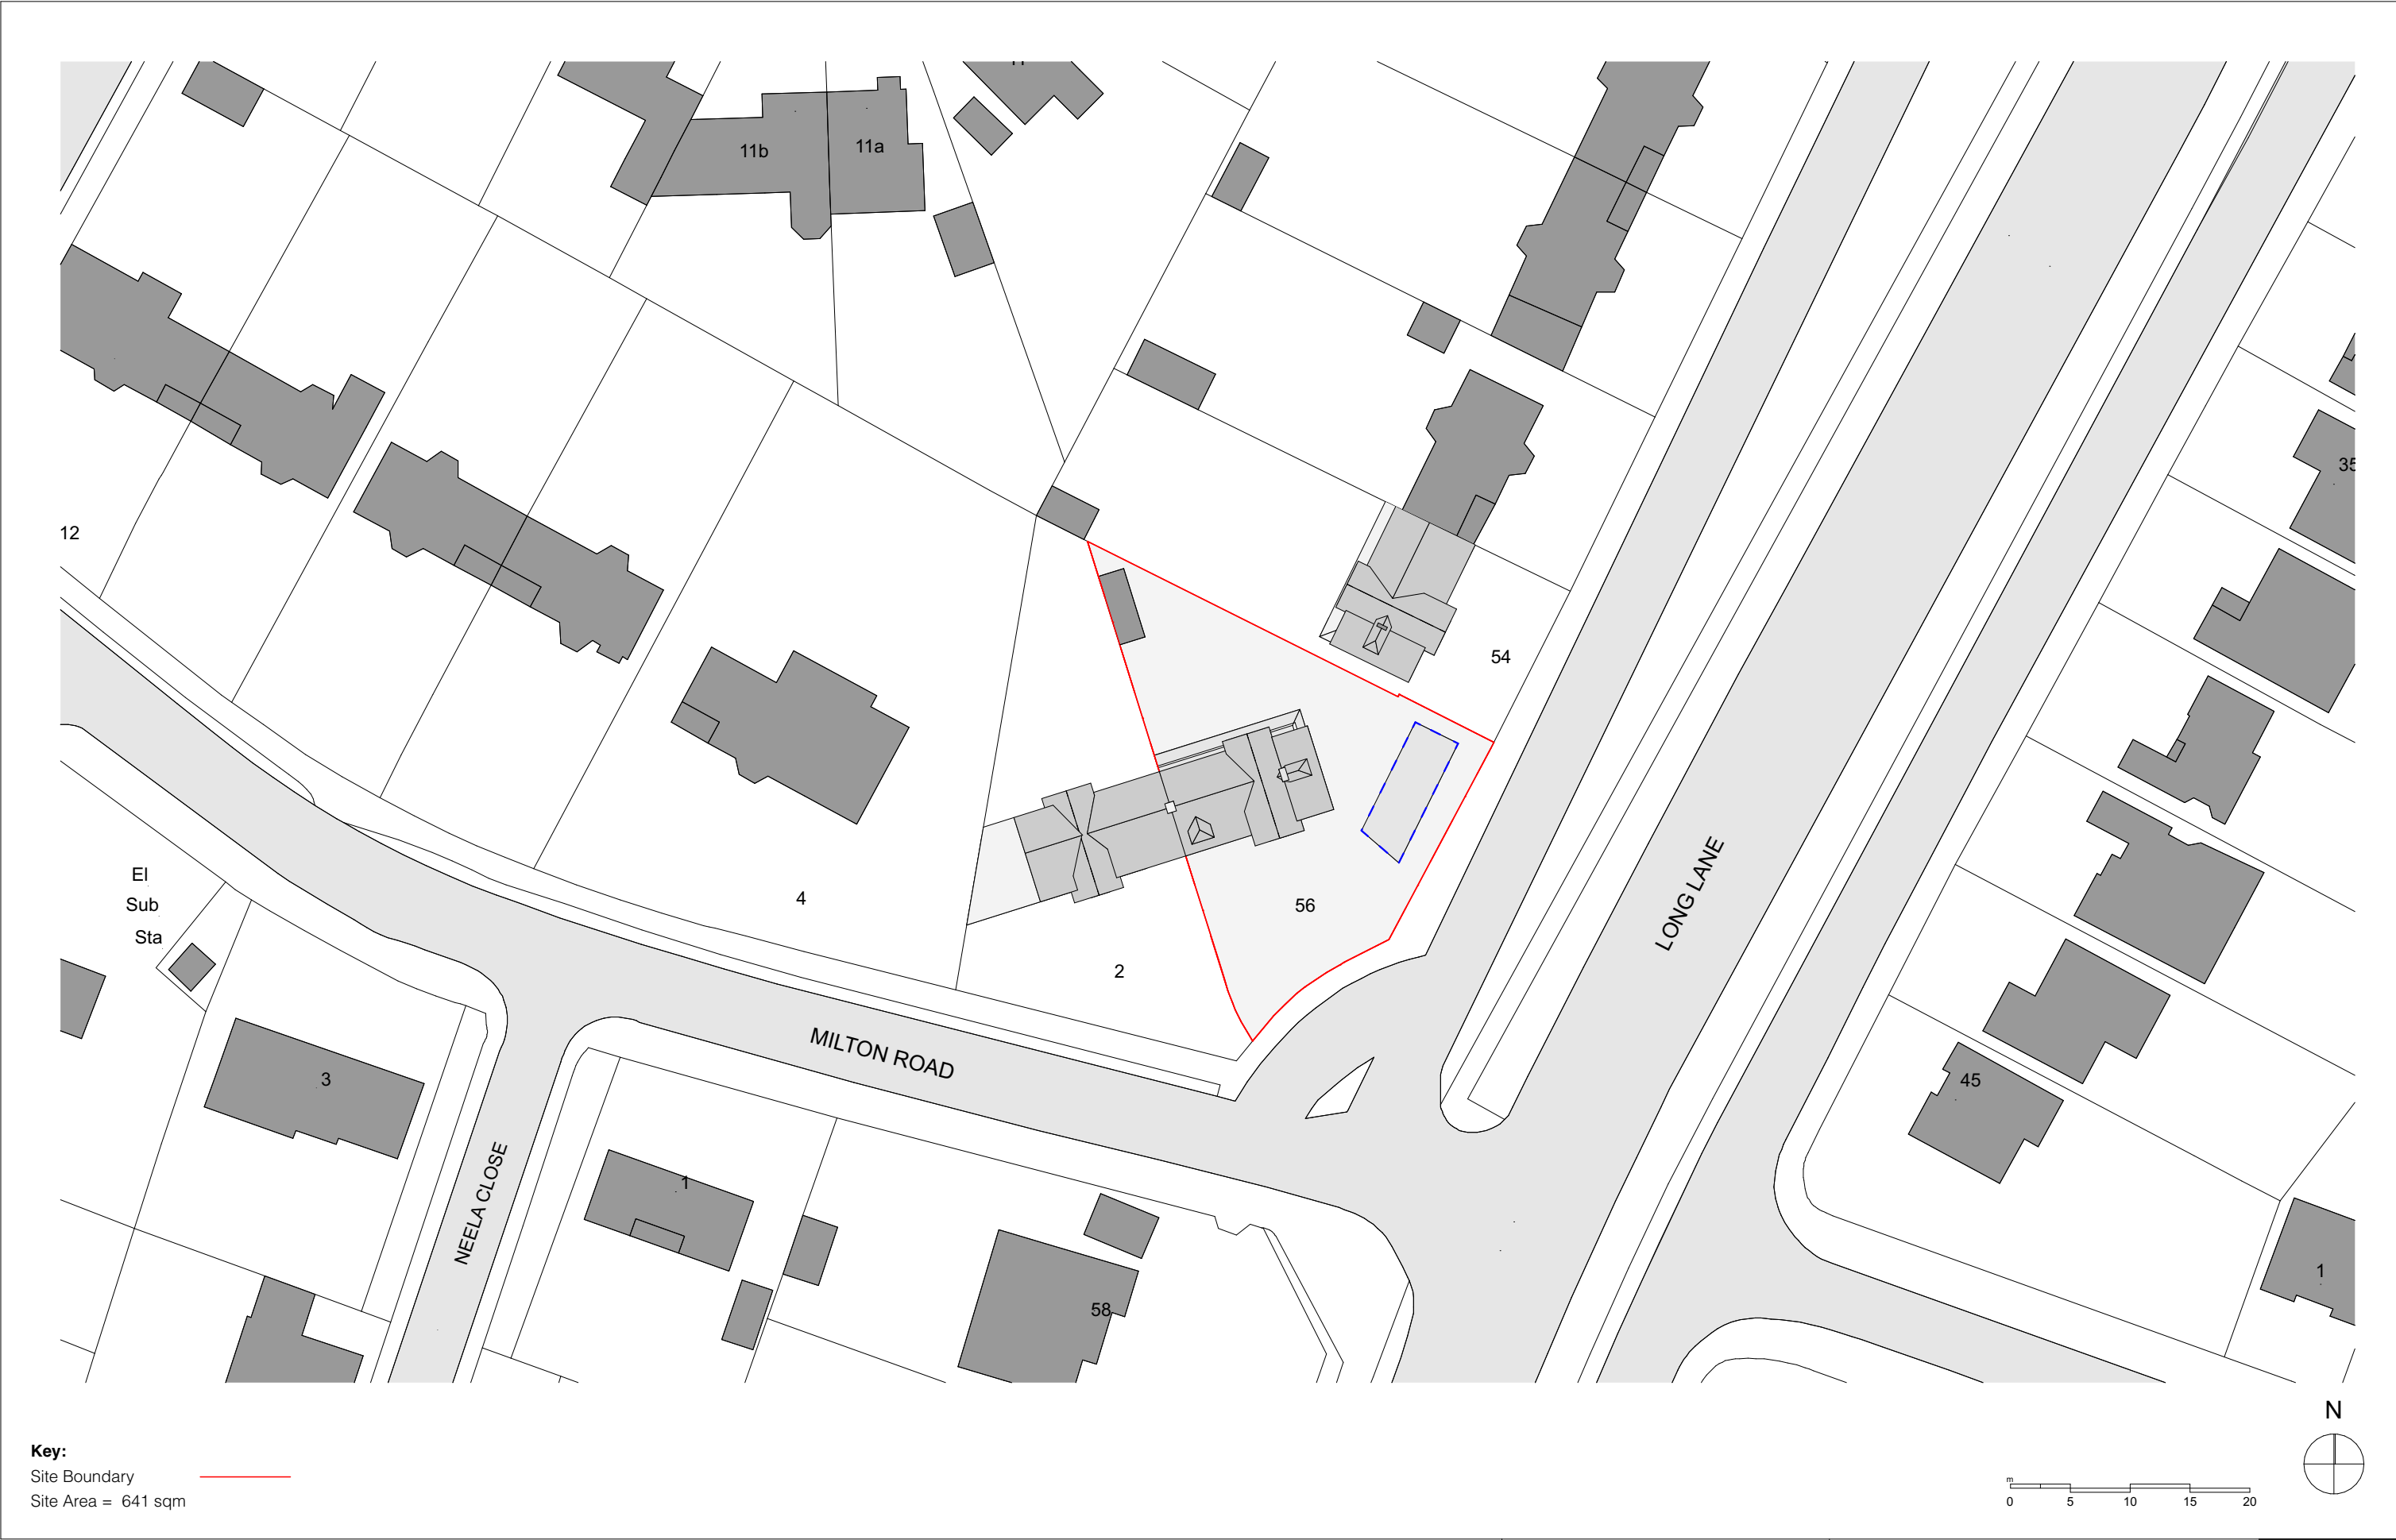


 

Key:
Site Boundary
Site Area = 641 sqm

 

Rev	Description	Drawn	Checked	Date
A	Updated drawings	DN	IC	09/05/2023

Client's name		
Chandnani		
Scale:		
1:500		@ A3
Drawn	Checked	Date
DN	IC	09/05/2023

Job title			
56 Long Lane, Ickenham. UB10 8TA			
Drawing title			
Proposed Site Plan			
Job No	Drawing No	Status	Rev
1847	TP(00)04	TP	A

