




EXISTING Block Plan
Scale : 1 | 100

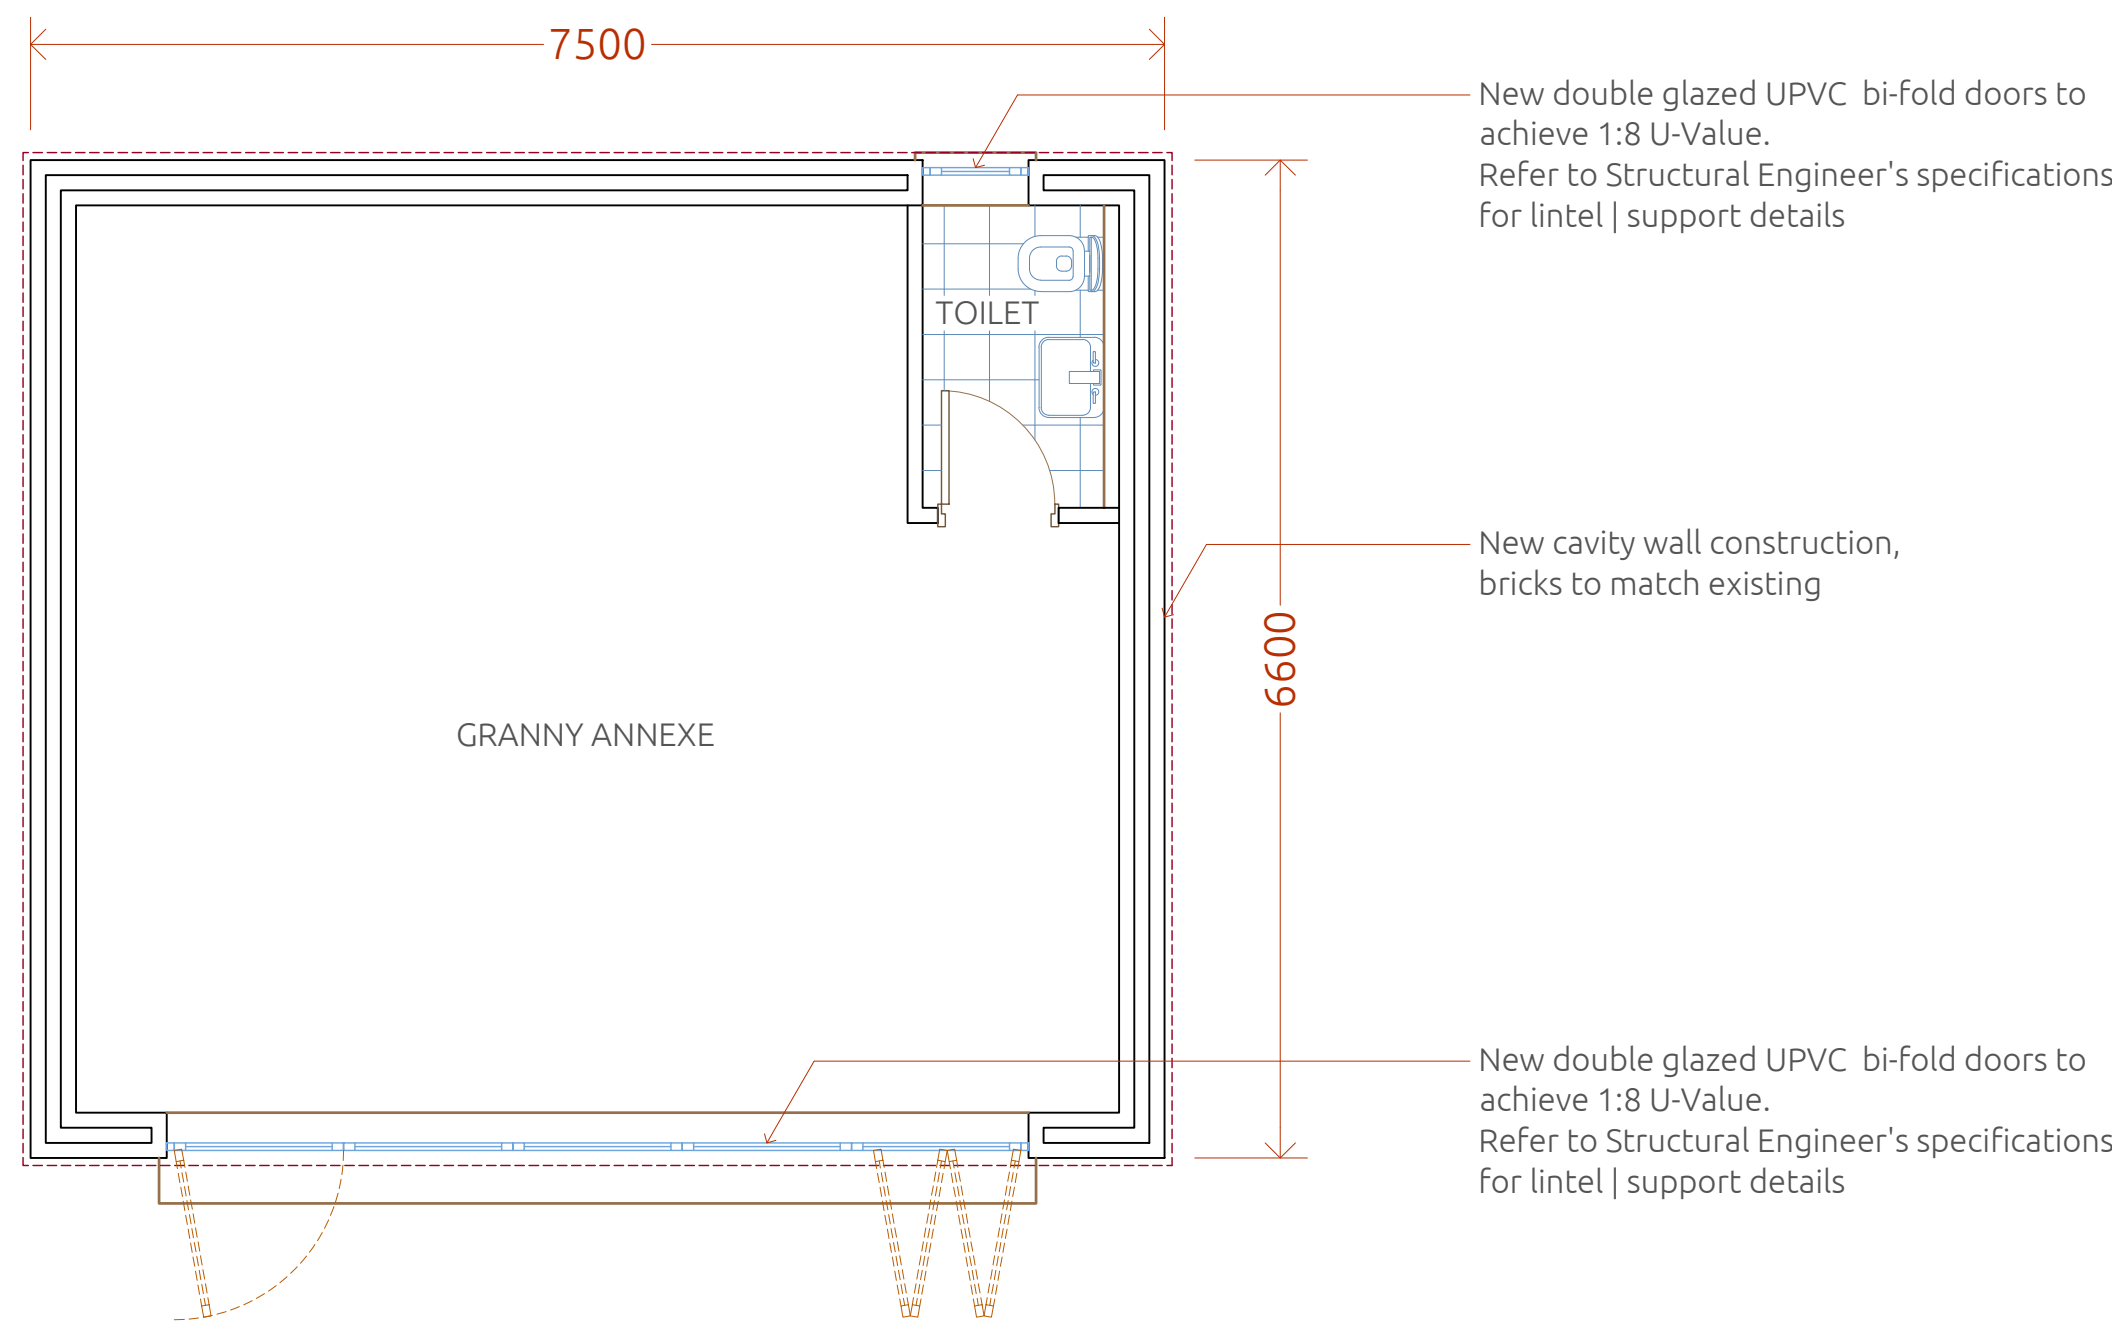


PROPOSED Outbuilding Plan
Scale : 1 | 150

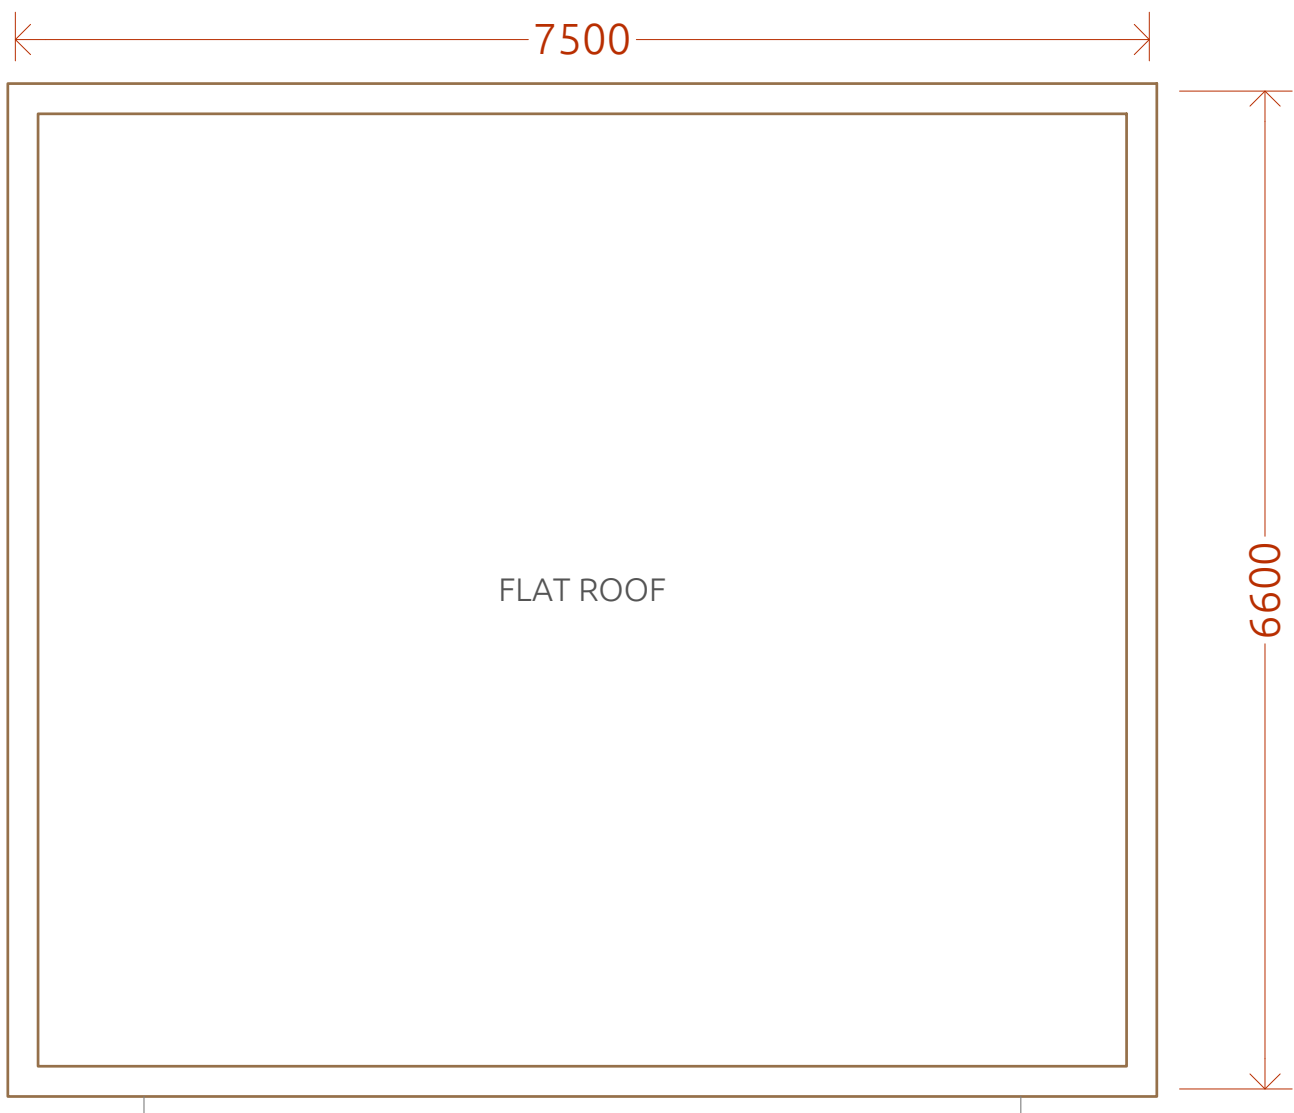


PROPOSED Outbuilding Roof Plan
Scale : 1 | 150

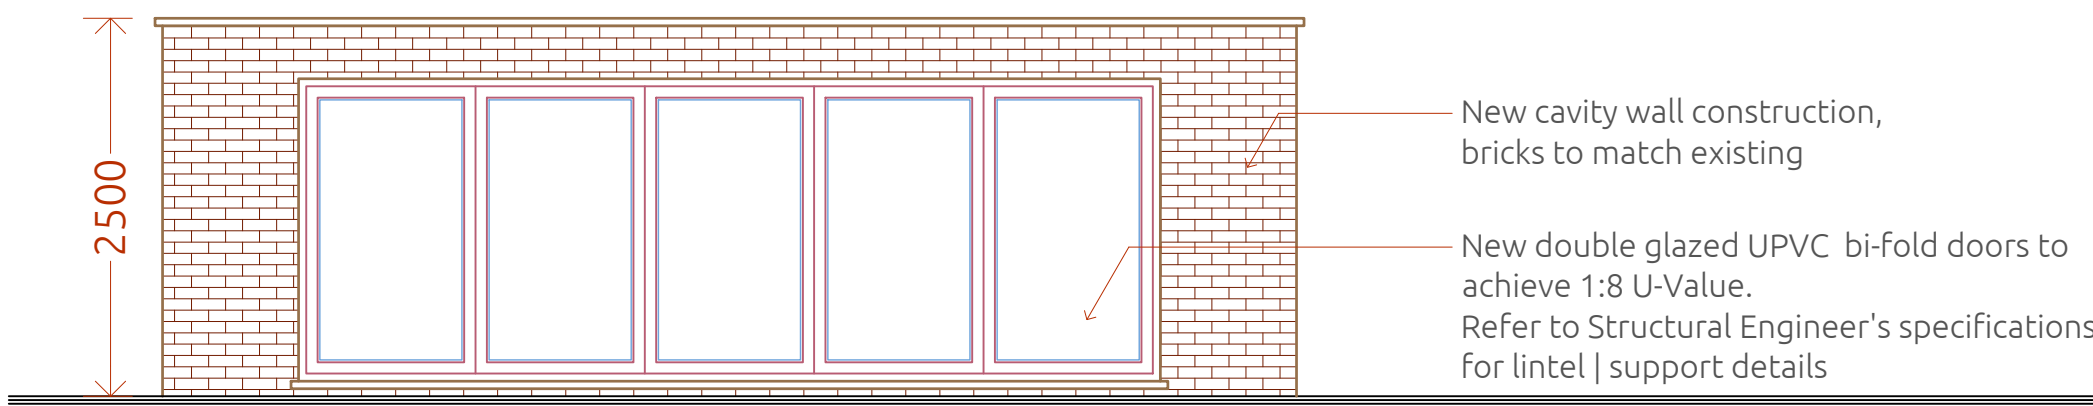


PROPOSED Outbuilding Front Elevation
Scale : 1 | 150

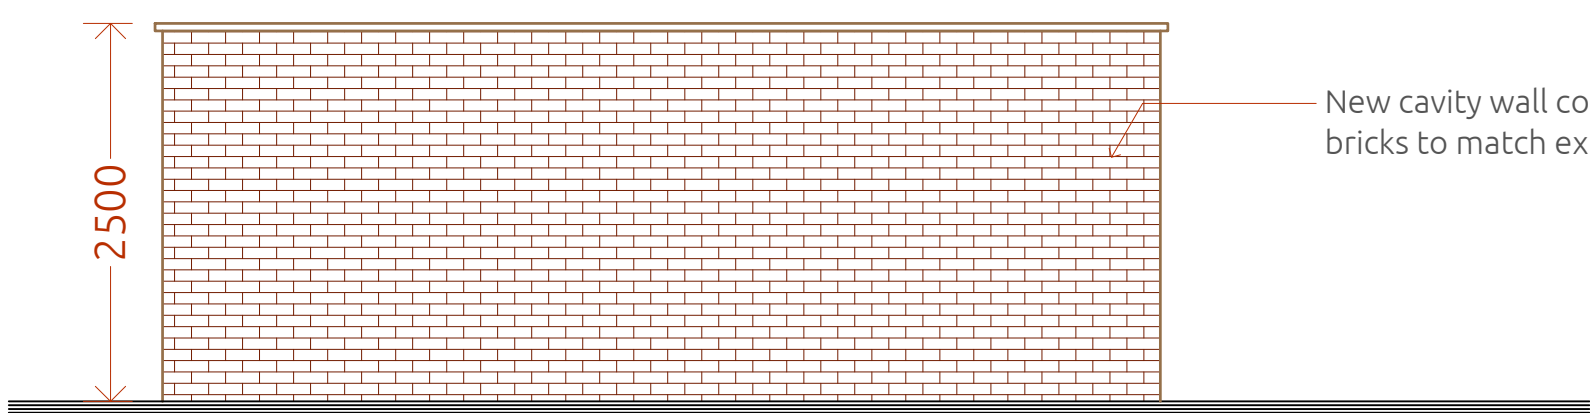


PROPOSED Outbuilding Side Elevation
Scale : 1 | 150

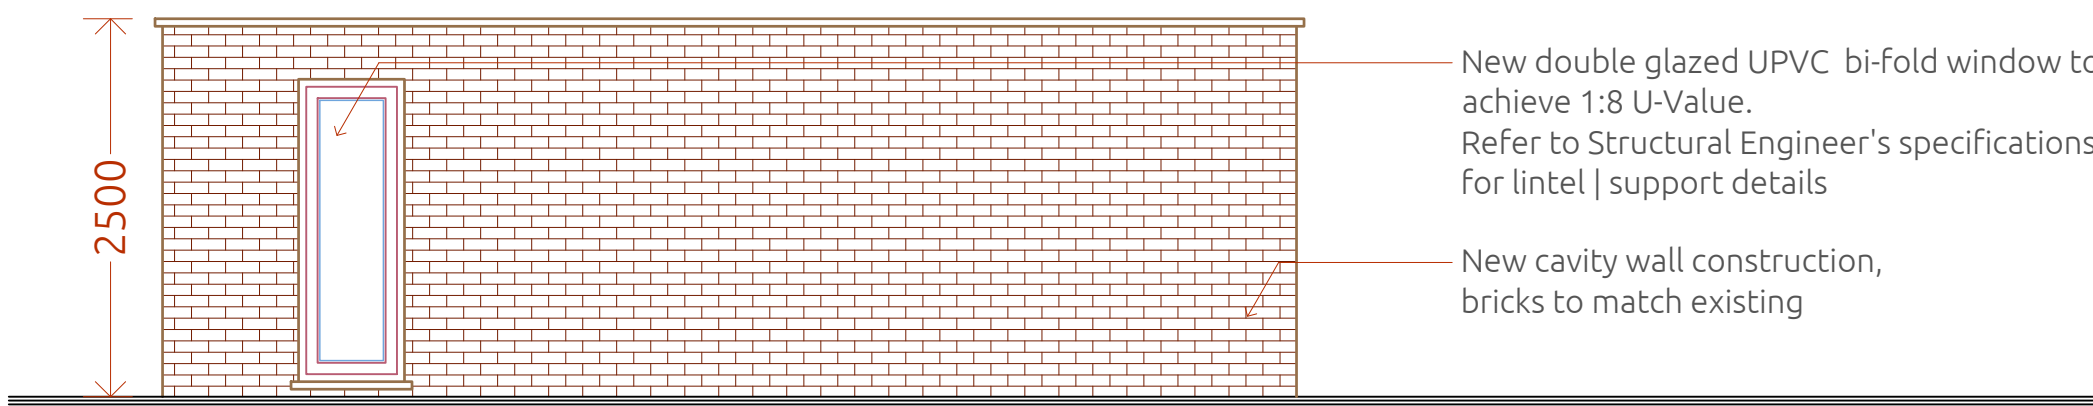

PROPOSED Outbuilding Rear Elevation
Scale : 1 | 150

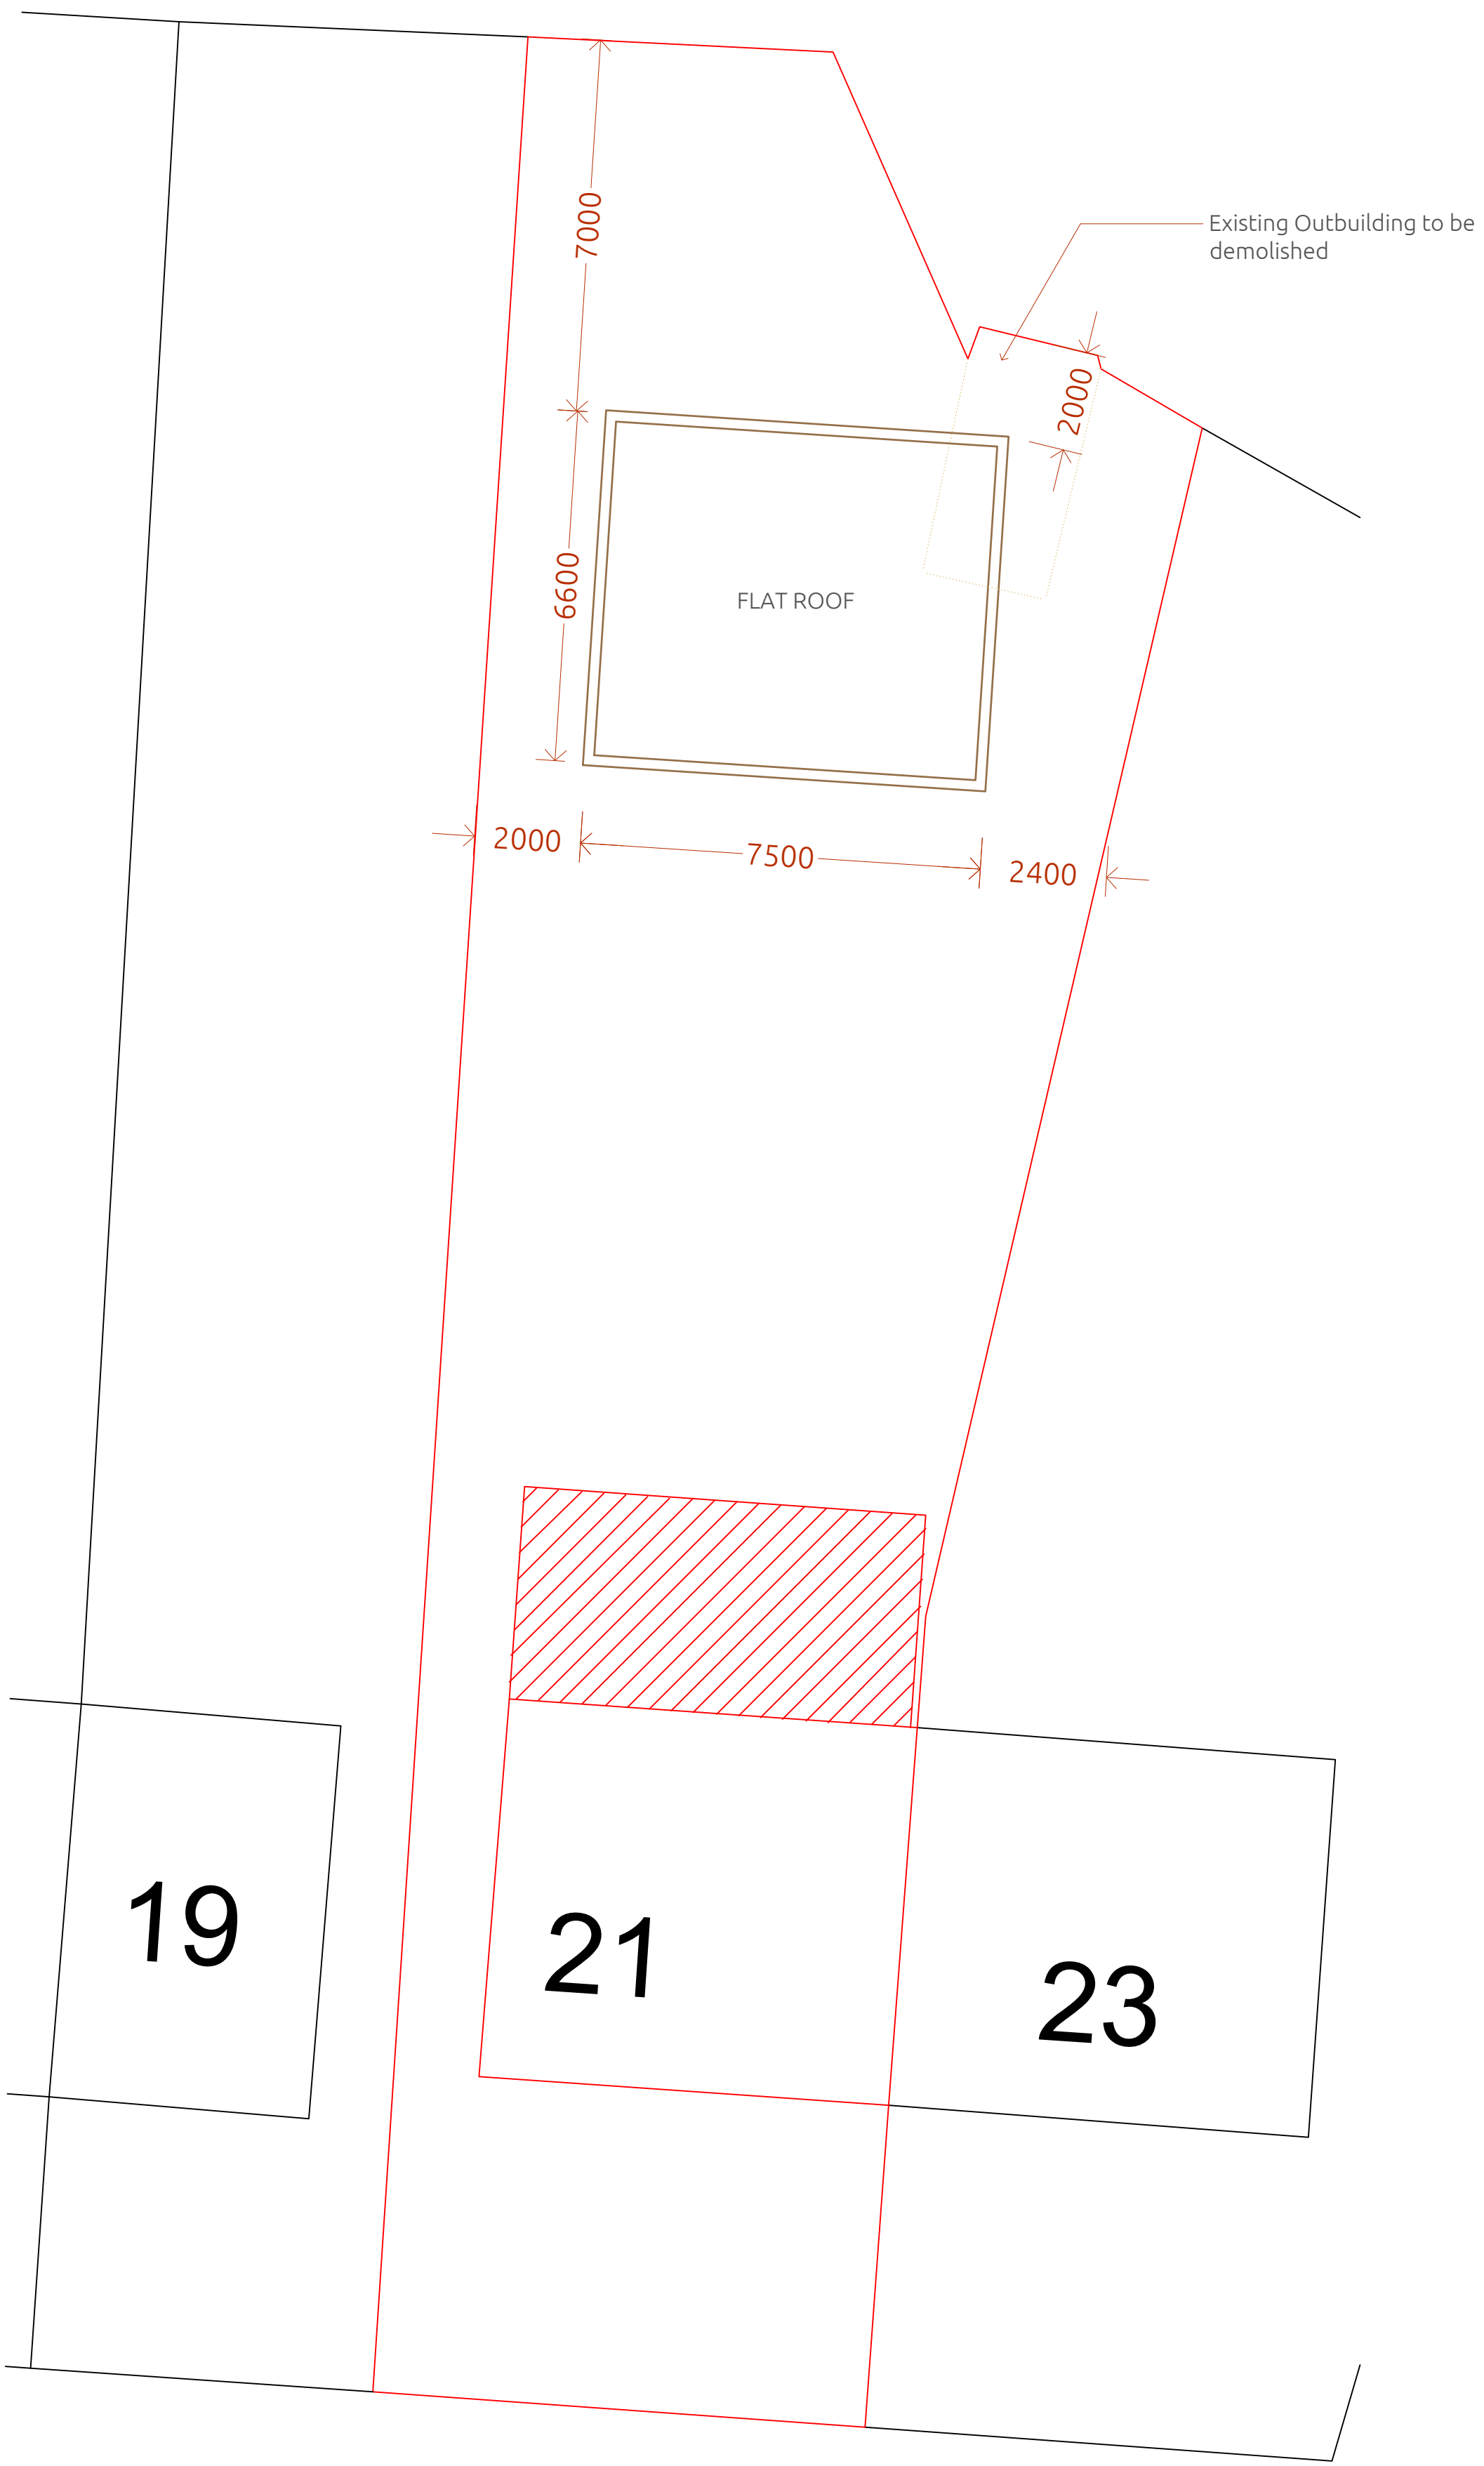

PROPOSED Block Plan
Scale : 1 | 100

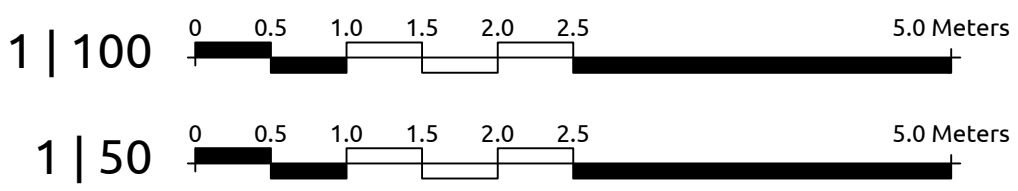

Notes

1 | Do not scale from this drawing. Use figured dimensions only. The contractor is requested to check all dimensions before the work is put in hand.

2 | Read in conjunction with all other Architect's and structural engineer's drawings.


3 | All work to comply with current Building Regulations and codes of practice.

4 | Report any discrepancies to the contract administrator before undertaking the work described in the drawings.

5 | Dimensions are approximate site dimensions and are to be verified by the

contractor on site before any fabrication / site works occur.

6 | Contractor is responsible for all temporary propping to existing structure.

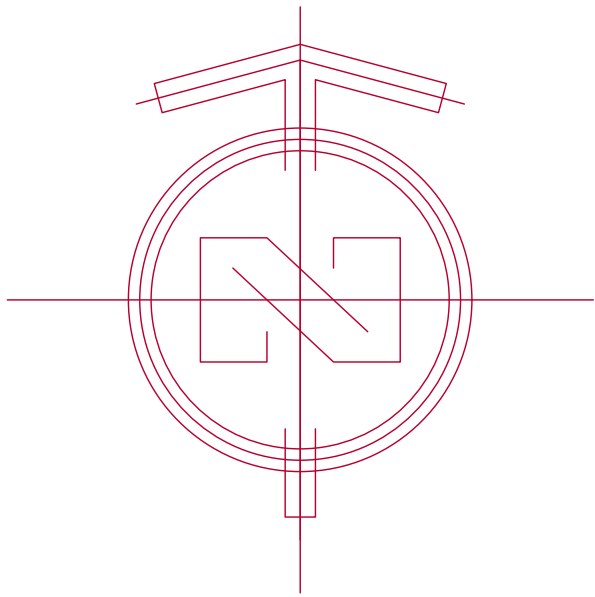

ace
engineering solutions
www.aceengs.co.uk
© 2022 Ace engineering solutions
All rights reserved

Project :	21 LIME GROOVE	Designed By :	Aa. H.	Date :	17 - AUG - 2022
Location:	21 Lime Groove, Hayes HILLINGDON, UB3 1JJ	Drawn By :	Co. A.	Revision Number :	05
Ordered By :	SURINDER HEER	Checked By :	Aa. H.	Drawing Title :	Ext Psd Drawings
Project Number :	2 2 0 7 3 1	Approved By :	An. H.	DWG No :	AR - 011
		Field :	Architecture		
		Scale :	1 50 / 1 100 @ A0		