

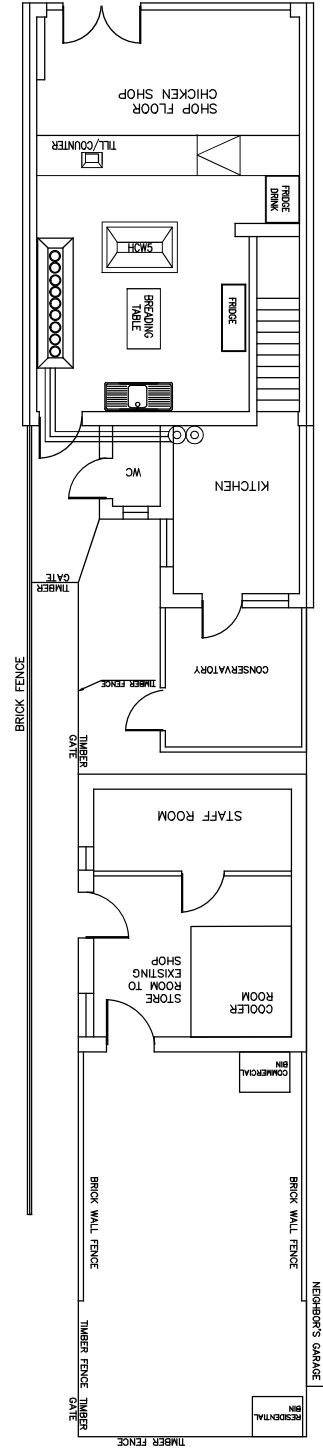


PROPOSED GROUND FLOOR
PLAN (SCALE 1:100)

 

EXISTING GROUND FLOOR
PLAN (SCALE 1:100)

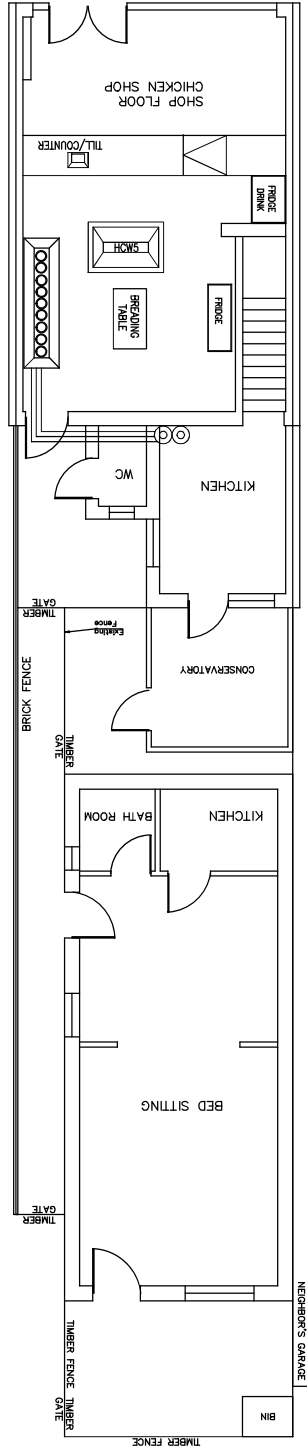

100mm WHEN PLOTTED TO SCALE

Measurements are indicating this drawing is only for planning purposes. If any construction work based on this drawing needs to be carried out, the authorized person should start the work. Contractor's responsible to check the measurements on site before commencement of the work.

The client/contractor is required to serve written notice to the tenants and owners of the adjoining properties in accordance with the party Wall Act 1996: (and its latest amendments) with respect to the intention to carry out work within the specified proximity or below respective properties.

This drawing is the copy right of AVIM Consultancy Ltd. and may not be amended, copied or reproduce without written permission. No liability will be accepted for amendments made by other person.

Do not scale off the drawings. Except planning purpose.

Job	161 RYFIELD AVE UB10 9DA	Job No	
Client	MR.K.ARULKUMARAN	Drawing No	01
TITLE	EXISTING FLOOR PLAN PROPOSED FLOOR PLAN	Revision	B
		Scale	1:100
		Drawn	PK
		NOV 23	A3