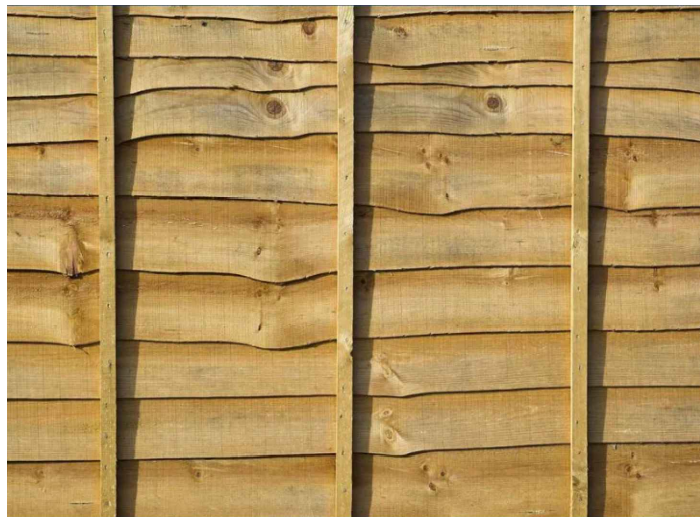
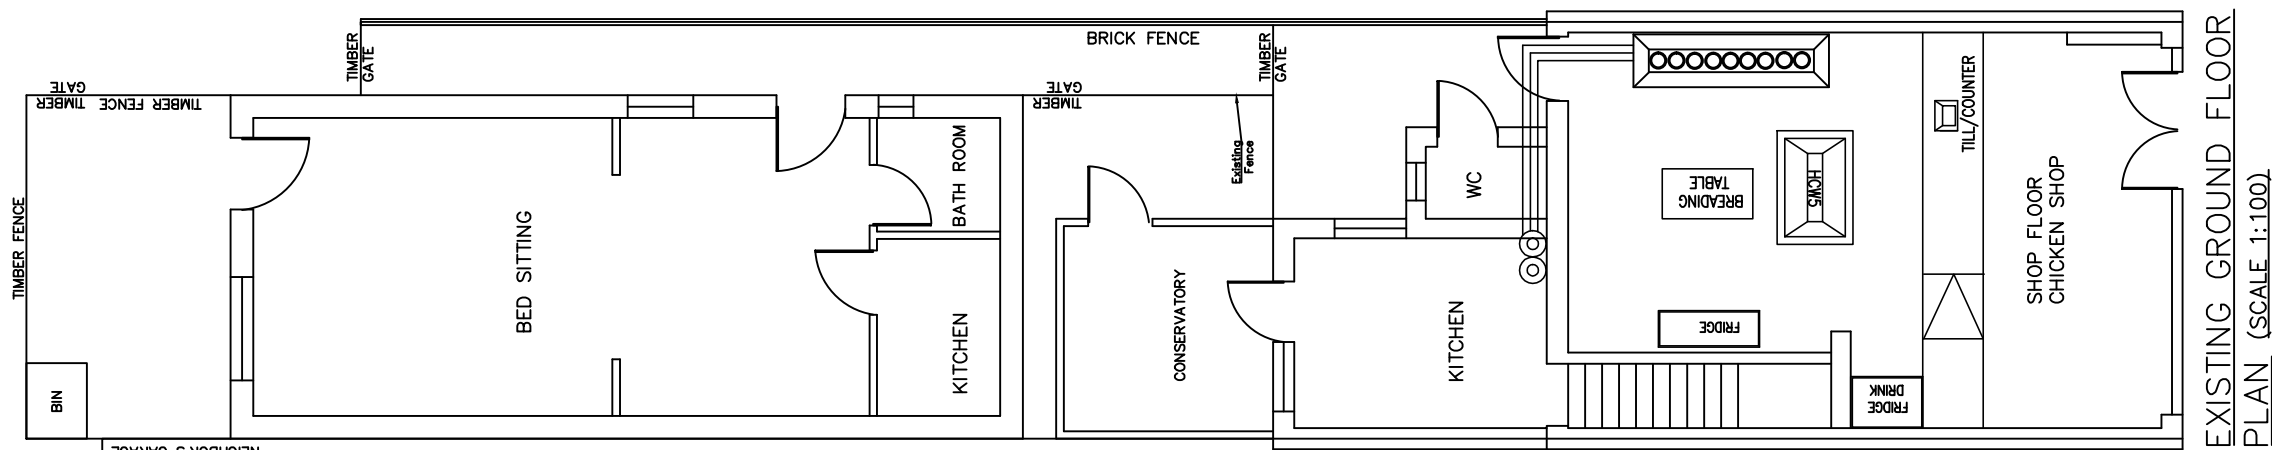
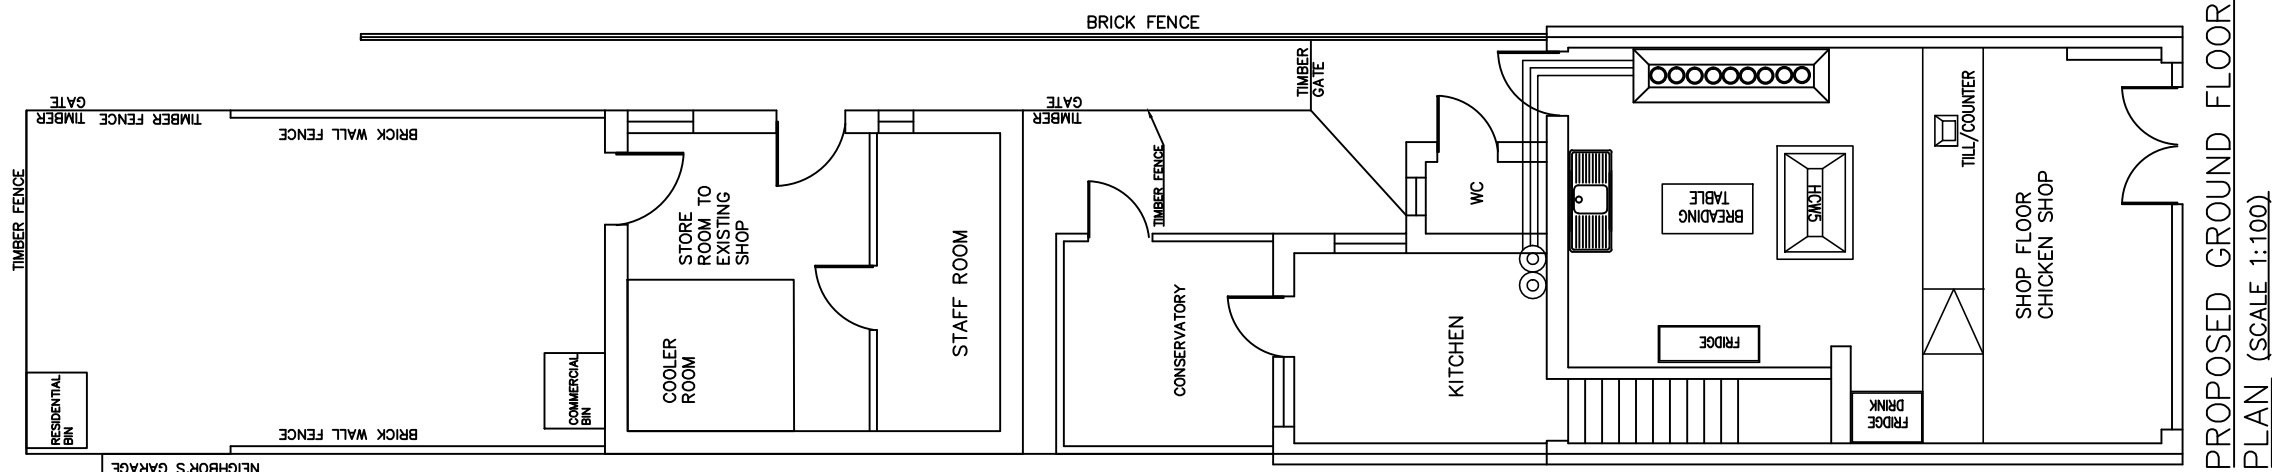


Measurements are indicating this drawing is only for planning purposes. If any construction work based on this drawing need to be report to the authorized person before start the work. Contractor's responsible to check the measurements on site before commencement of the work.

The client/contractor is required to serve written notice to the tenants and owners of the adjoining properties in accordance with the Party Wall Act 1996: (and its latest amendments) with respect to the intention to carry out work within the specified proximity or below respective properties.

This drawing is the copy right of AVIM Consultancy Ltd. and may not be amended, copied or reproduce without written permission. No liability will be accepted for amendments made by other person.

Do not scale off the drawings. Except planning purpose.

Job	161 RYFIELD AVE UB10 9DA			Job No		
Client	MR.K.ARULKUMARAN			Drawing No	Revision	Check
TITLE	EXISTING FLOOR PLAN PROPOSED FLOOR PLAN			01	A1	
				Drawn	Scale	Drg Size
				PK NOV 23	1:100	A3