

ARTICLUS

Churchill House, Suite 58, 137 Brent Street,
London NW4 4DJ
info@articlus.co.uk
www.articlus.co.uk
020 8090 4802

Client Name

Mr Raheel Ashfaq

Project Address

235 Long Lane, Uxbridge
UB10 9JP

Section

Conversion to Flats

Stage

Planning


Drawing Title

Proposed Site Plan

Drawing Status

For Planning Approval

Revisions and Notes

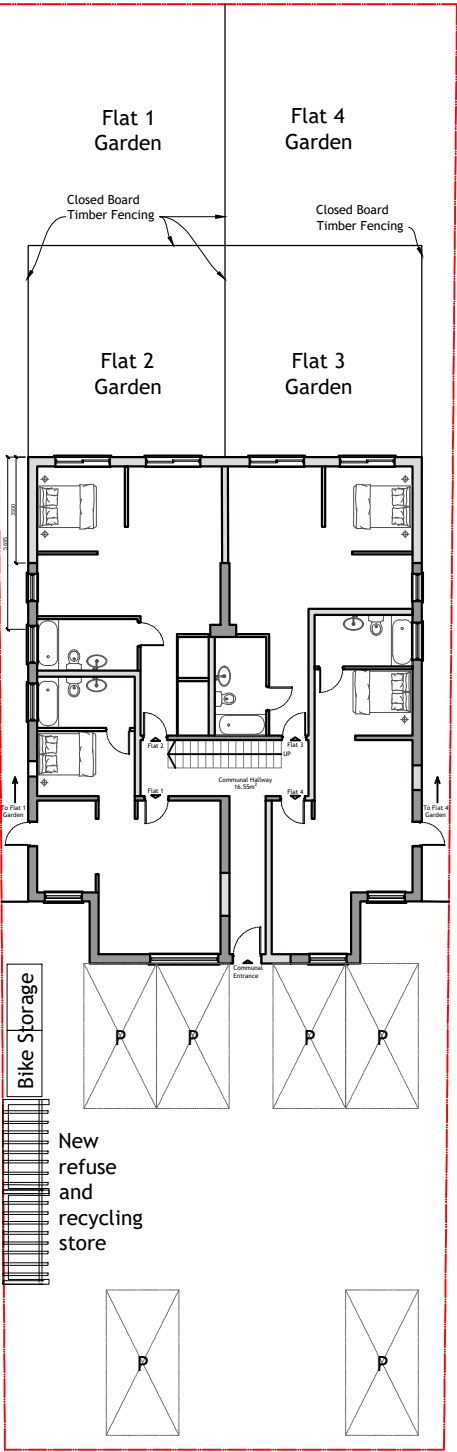

Proposed Site Plan
Scale 1:250

