

Client Name

Mr Raheel Ashfaq

Project Address

235 Long Lane, Uxbridge
UB10 9JP

Section

Conversion to Flats

Stage

Planning


Drawing Title

Proposed Ground Floor and
First Floor Plans


Drawing Status

For Planning Approval



Revisions and Notes

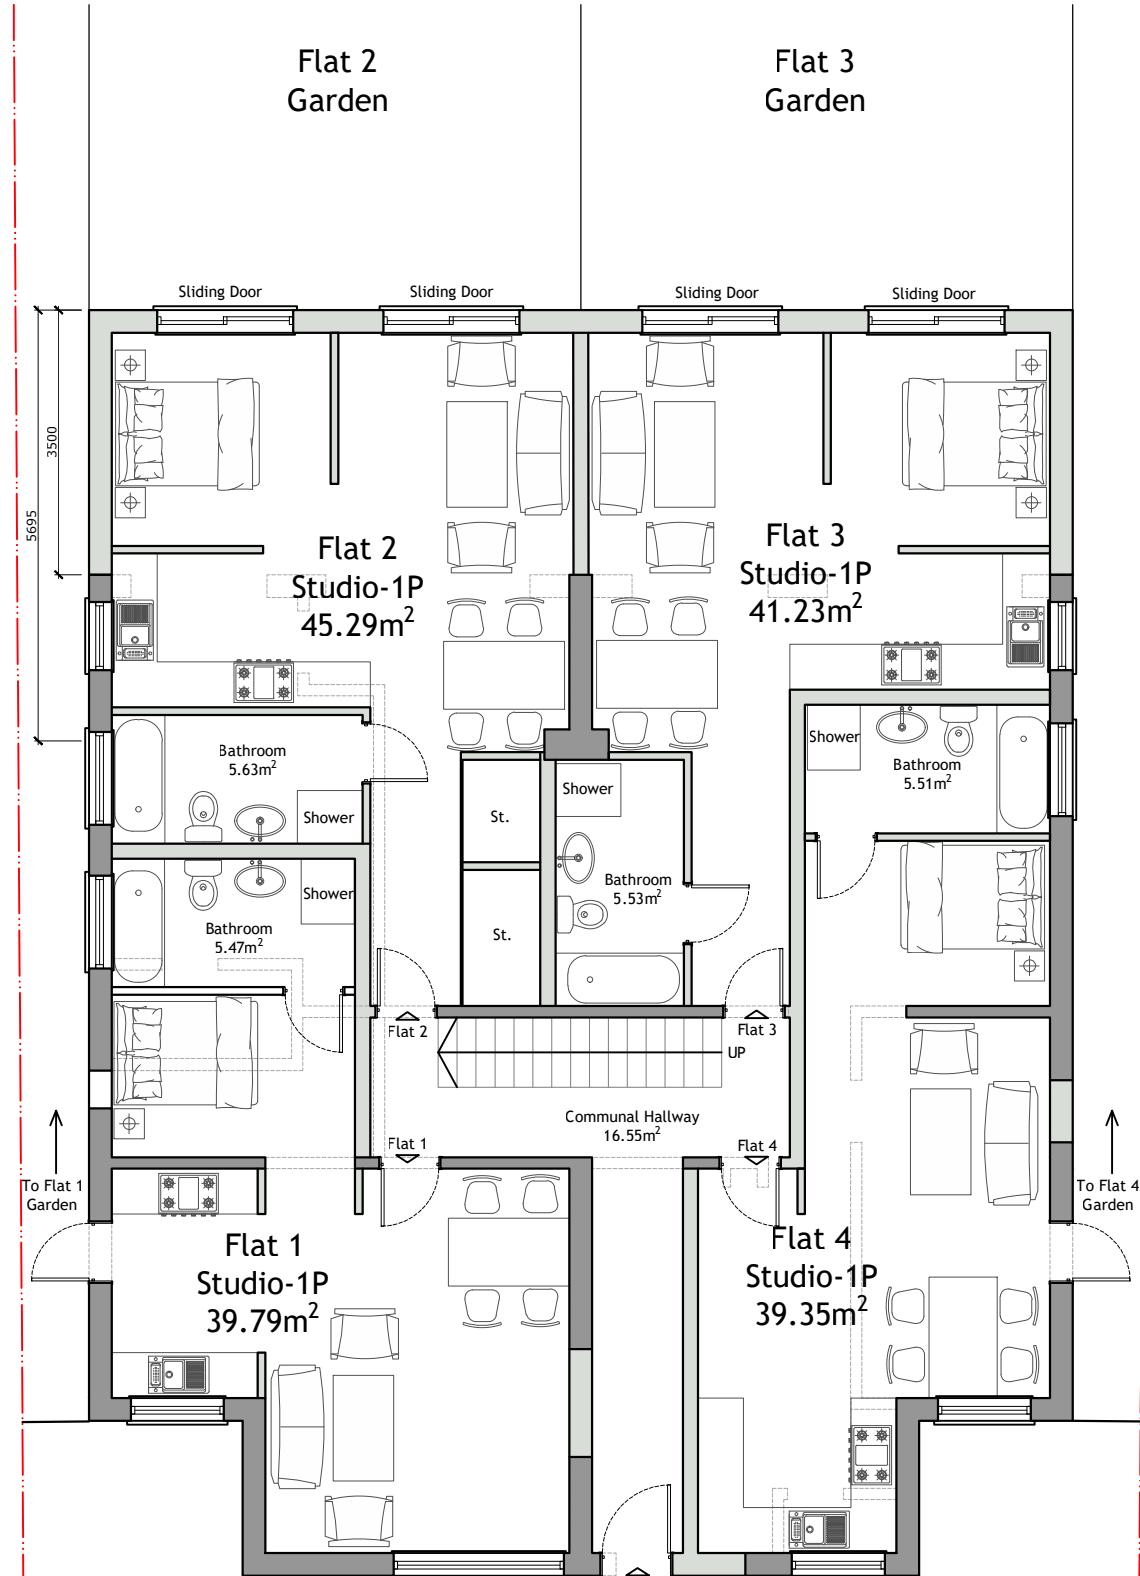

Proposed Ground Floor Plan
Scale 1:100

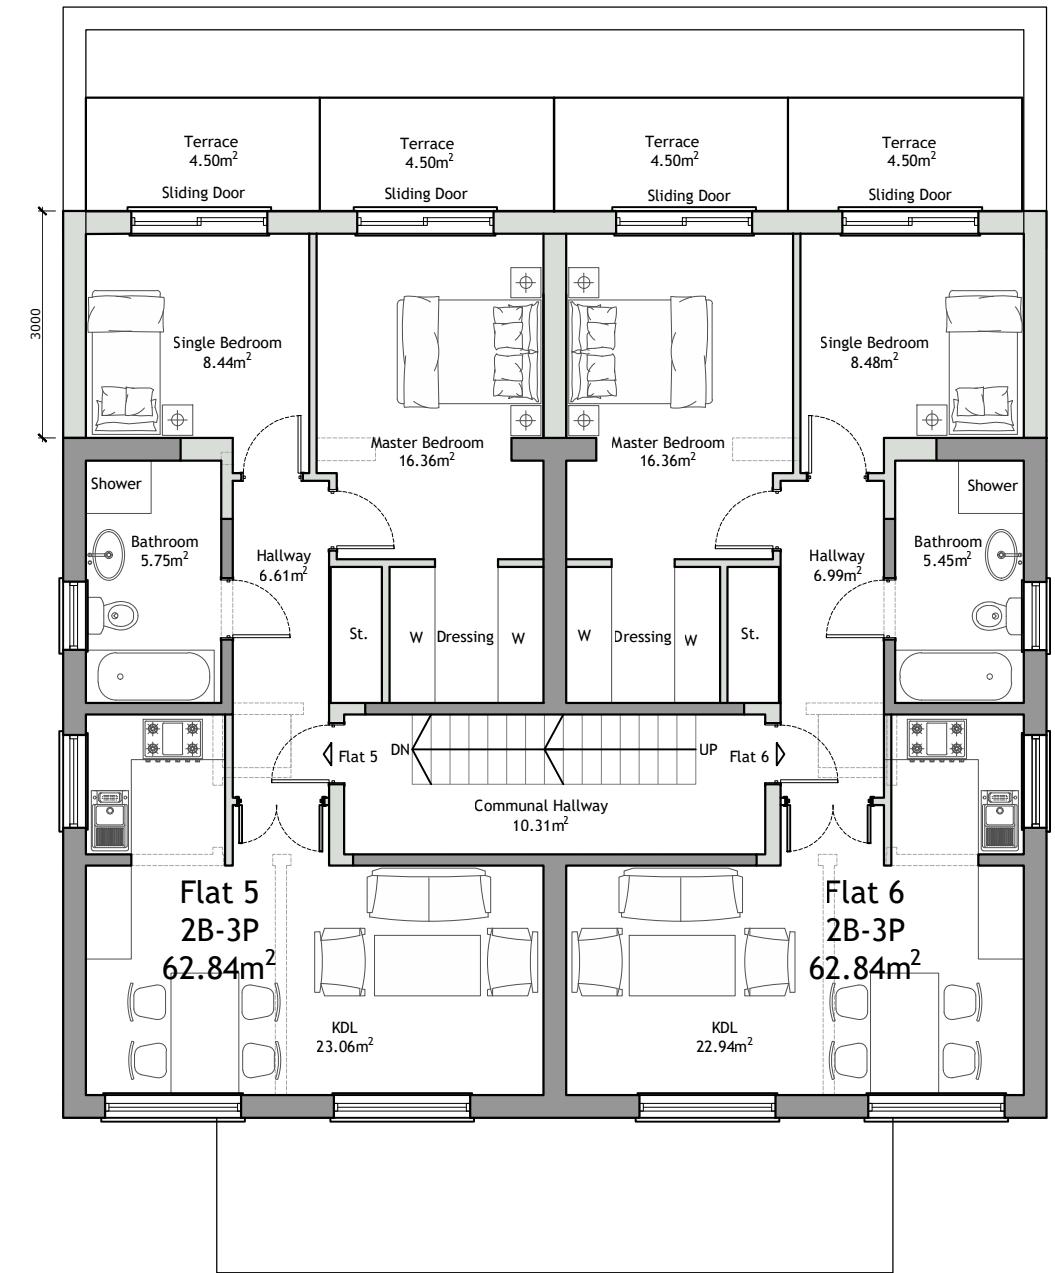

Proposed First Floor Plan
Scale 1:100

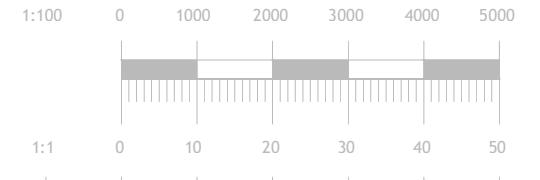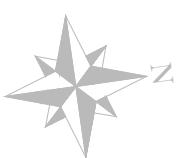

Project No.	AR0488		
Dwg No.	AR-PL-1101		
Revision	-		
Scale at A3	1:100		
Date	13-12-21		
Designed	SS	Checked	AC
Drawn	SS	Approved	AC