

Client Name

Mr Raheel Ashfaq

Project Address

235 Long Lane, Uxbridge
UB10 9JP

Section

Conversion to Flats

Stage

Planning


Drawing Title

Proposed Second Floor and
Roof Plans


Drawing Status

For Planning Approval


Revisions and Notes

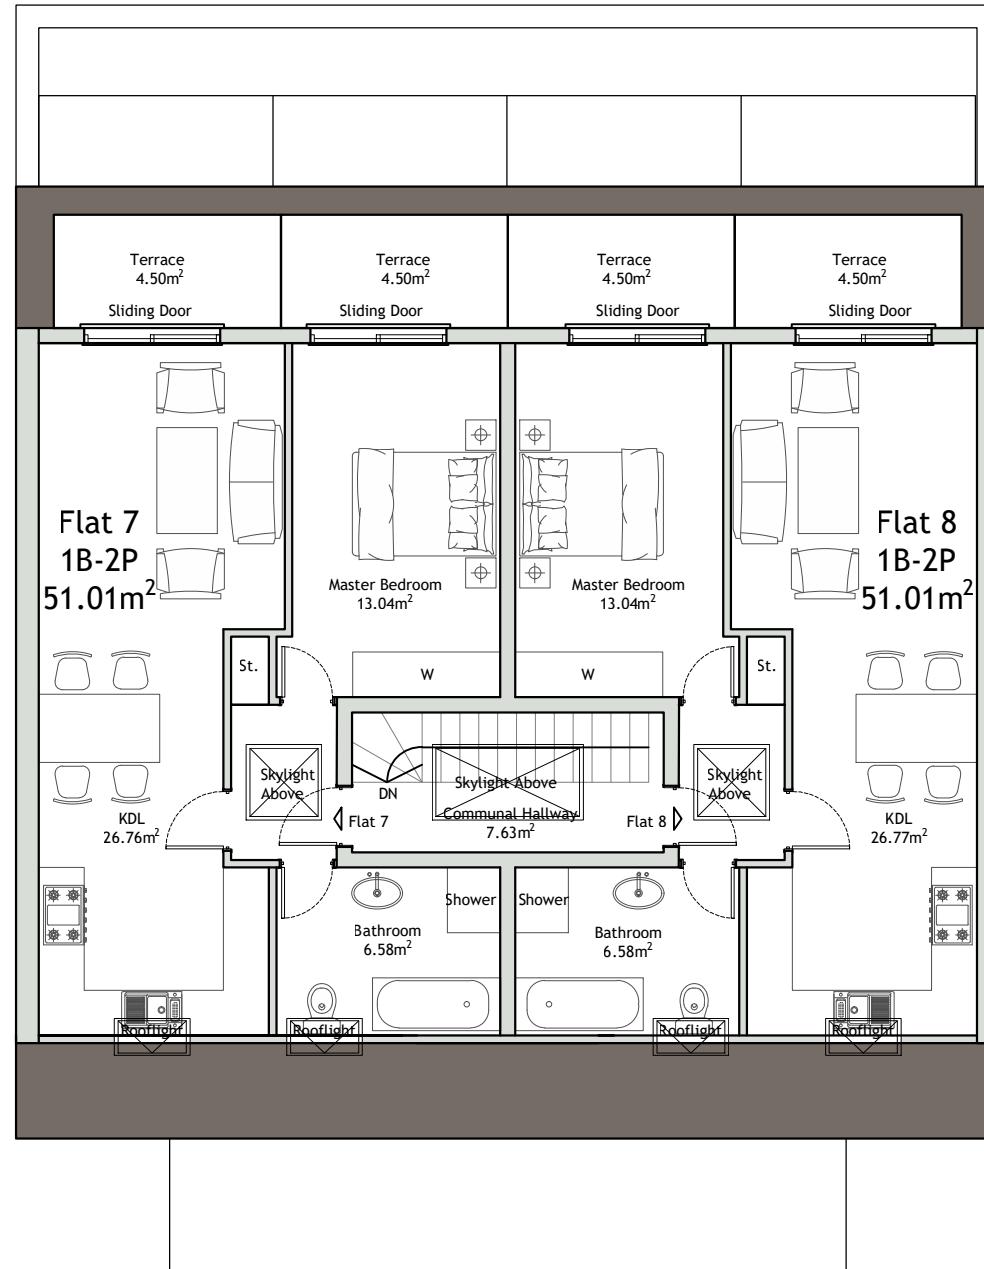

Proposed Roof Plan
Scale 1:100

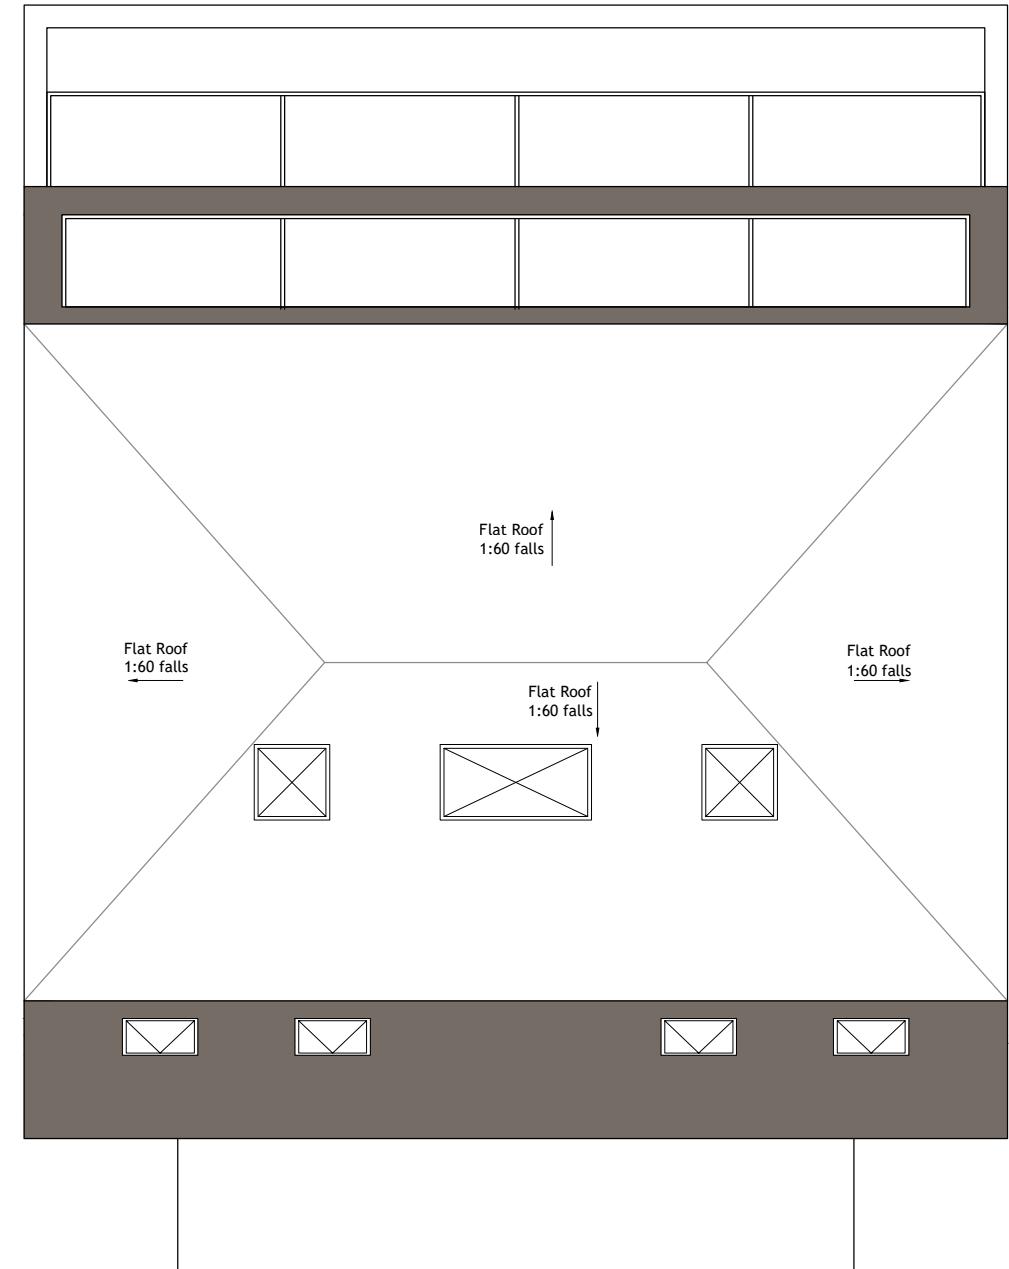

Proposed Roof Plan
Scale 1:100

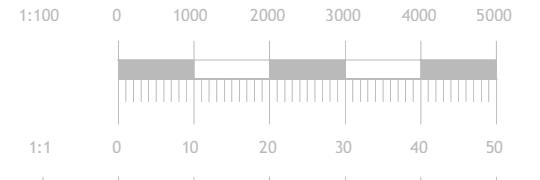

Project No.	AR0488
Dwg No.	AR-PL-1102
Revision	-
Scale at A3	1:100
Date	13-05-21
Designed	SS
Drawn	SS
Checked	-
Approved	-