

Client Name

Mr Raheel Ashfaq

Project Address

235 Long Lane, Uxbridge  
UB10 9JP

Section

Conversion to Flats

Stage

Planning

Drawing Title

Proposed Elevations

Drawing Status

For Planning Approval

Revisions and Notes

Project No.	AR0488	
Dwg No.	AR-PL-1103	
Revision	-	
Scale at A3	1:100	
Date	13-12-'21	
Designed	SS	Checked AC
Drawn	SS	Approved AC




Proposed Front Elevation  
Scale 1:100

Ridge Height +7.99m  
Ceiling +7.51m  
Second Floor +5.11m  
Ceiling +4.86m  
First Floor +2.50m  
Ceiling +2.30m  
Ground Floor +0.00m



Proposed Rear Elevation  
Scale 1:100

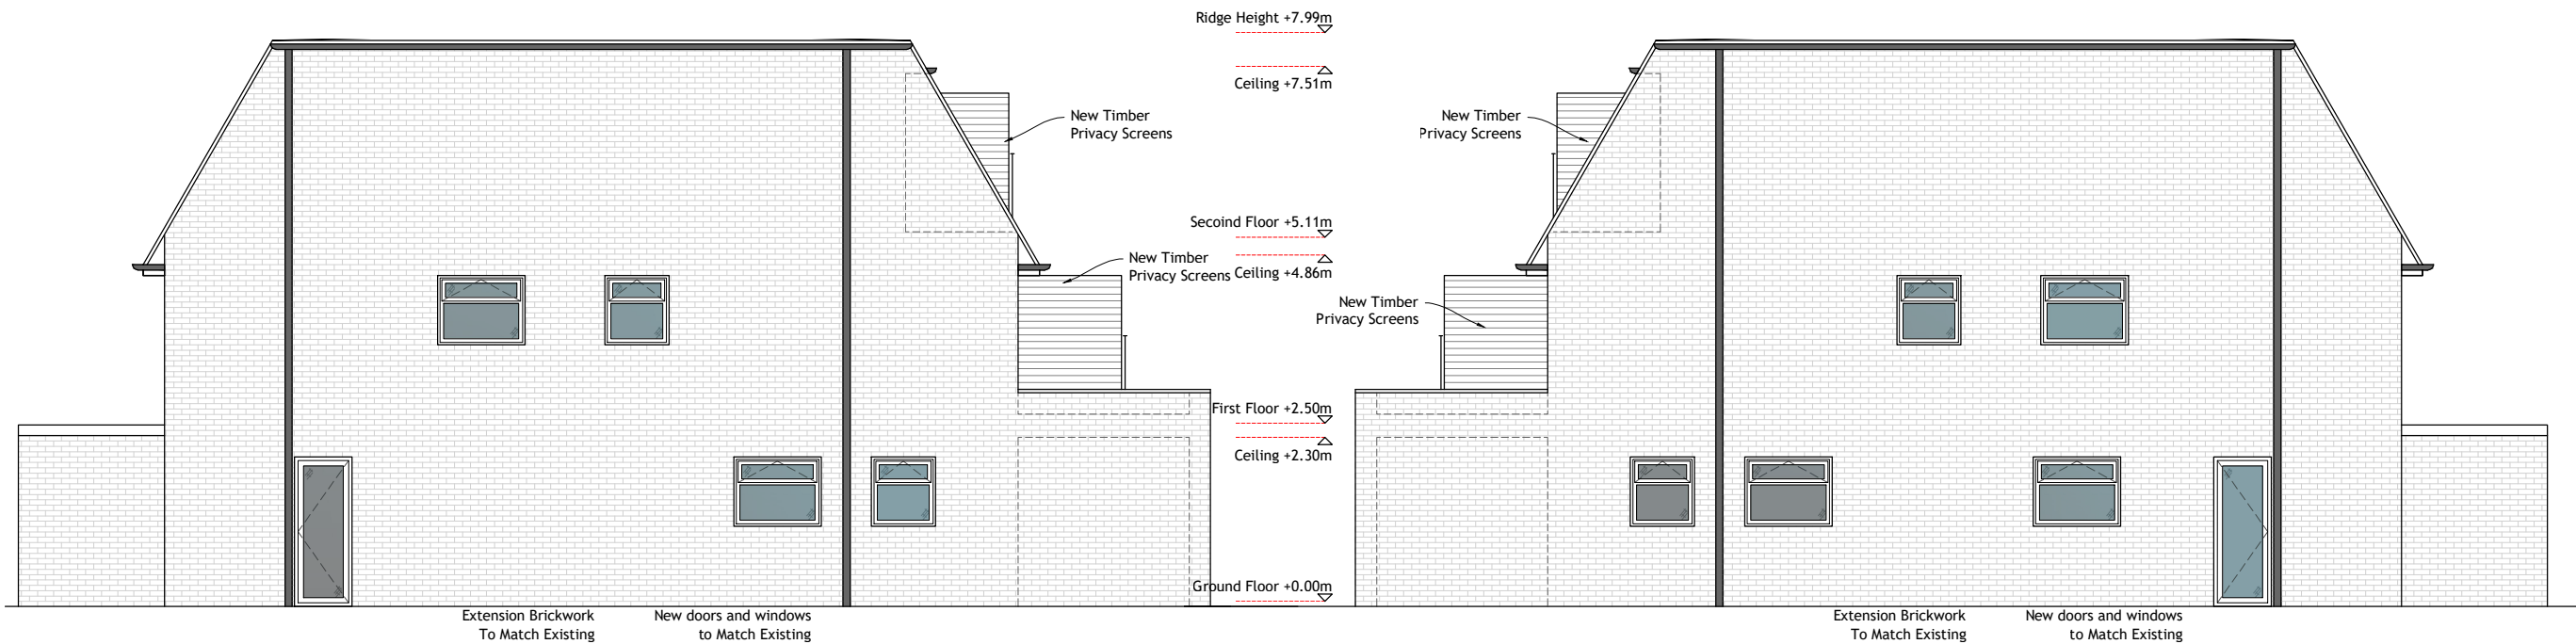

Proposed RHS Elevation  
Scale 1:100

Proposed LHS Elevation  
Scale 1:100

