

Client Name

Mr Raheel Ashfaq

Project Address

235 Long Lane, Uxbridge  
UB10 9JP

Section

Conversion to Flats

Stage


Planning

Drawing Title  
Existing Ground Floor and  
First Floor Plans


Drawing Status

For Planning Approval


Revisions and Notes

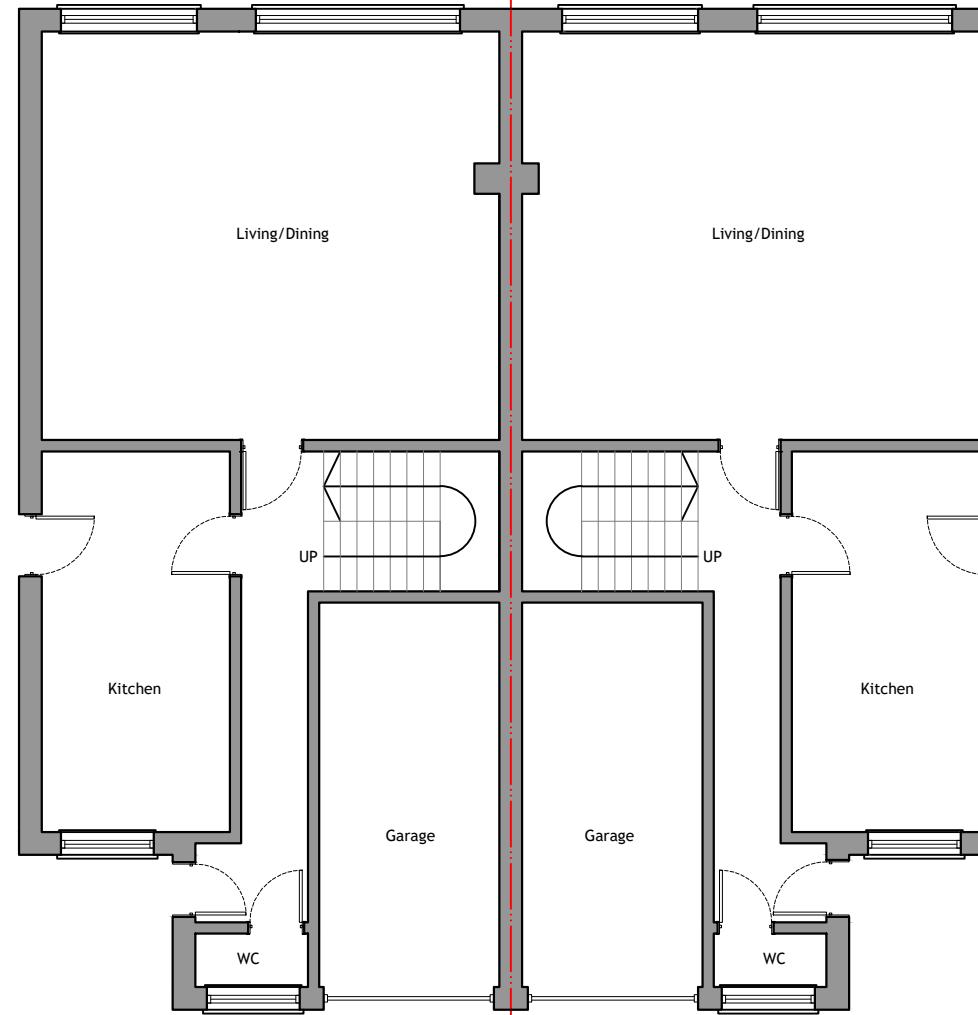

Existing Ground Floor Plan  
Scale 1:100

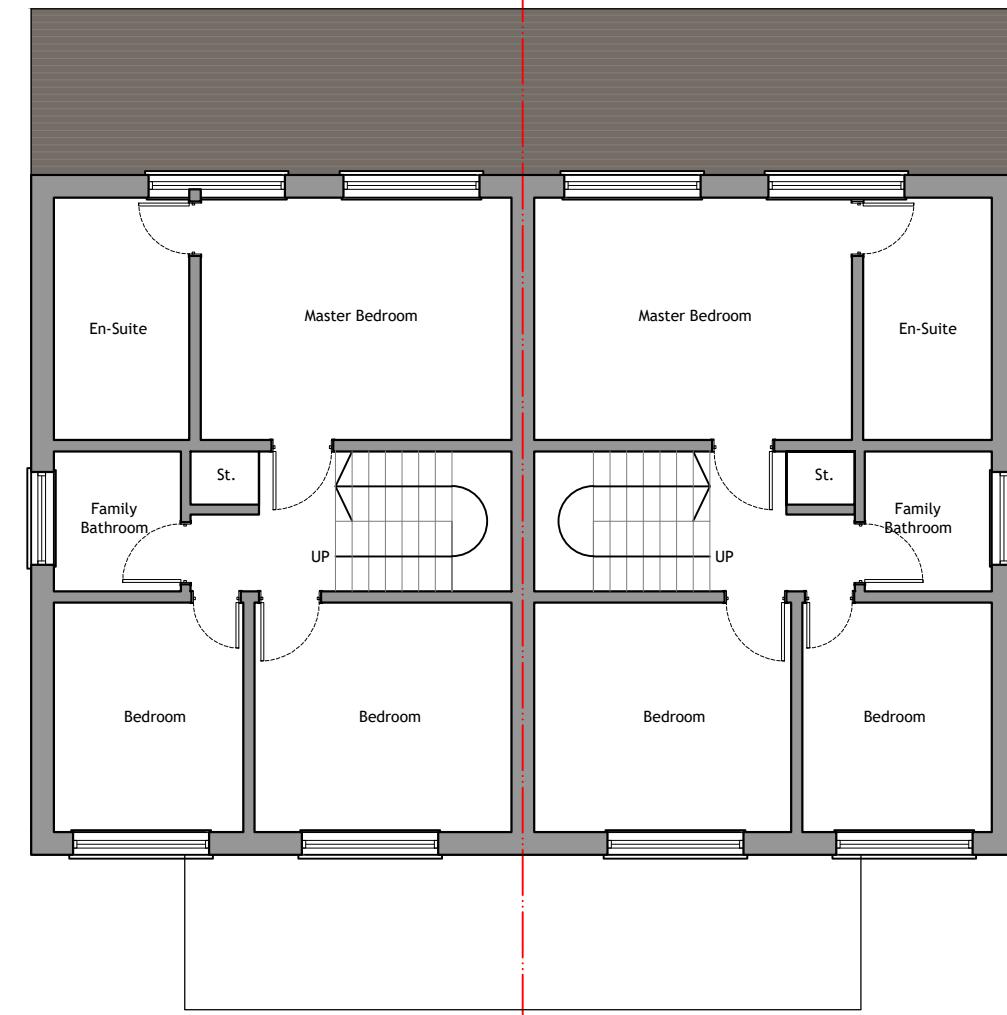

Existing First Floor Plan  
Scale 1:100

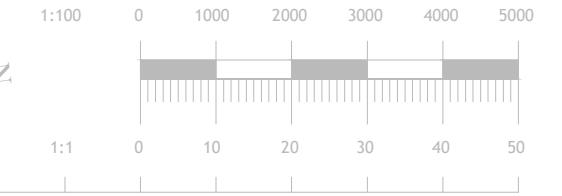

Project No.	AR0488		
Dwg No.	AR-PL-1001		
Revision	-		
Scale at A3	1:100		
Date	13-12-21		
Designed	SS	Checked	AC
Drawn	SS	Approved	AC