

Client Name

Mr Raheel Ashfaq

Project Address

235 Long Lane, Uxbridge
UB10 9JP

Section

Conversion to Flats

Stage

Planning


Drawing Title

Existing Elevations

Drawing Status

For Planning Approval


Revisions and Notes

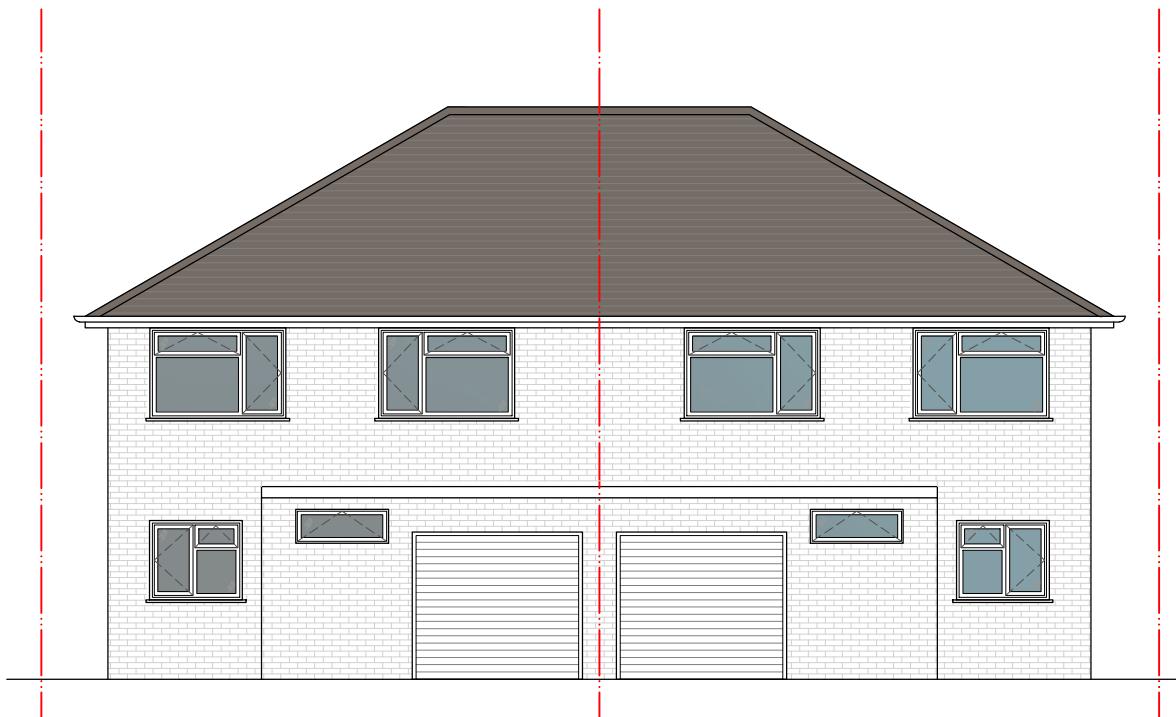


Existing Front Elevation
Scale 1:100




Existing Rear Elevation
Scale 1:100

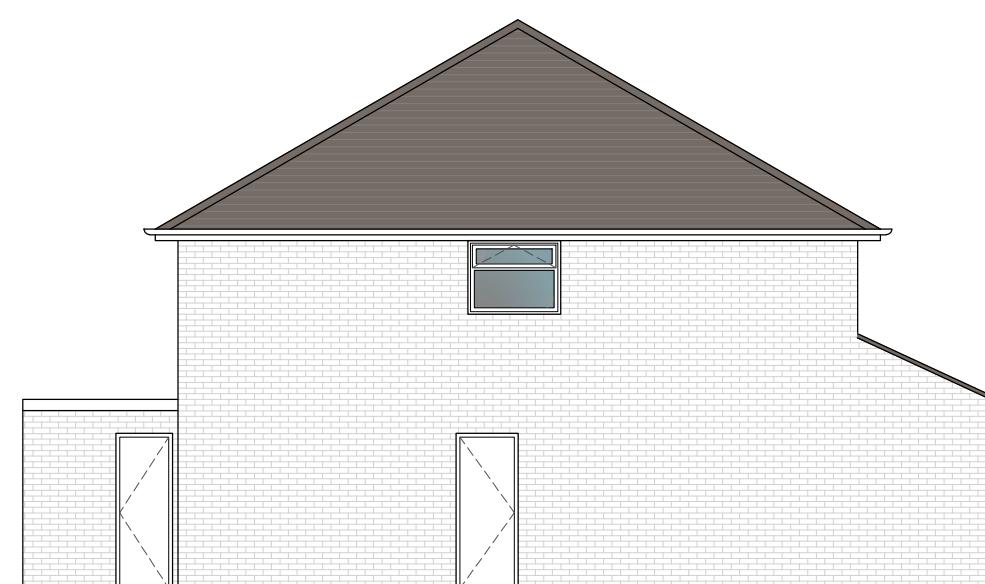

Existing RHS Elevation
Scale 1:100

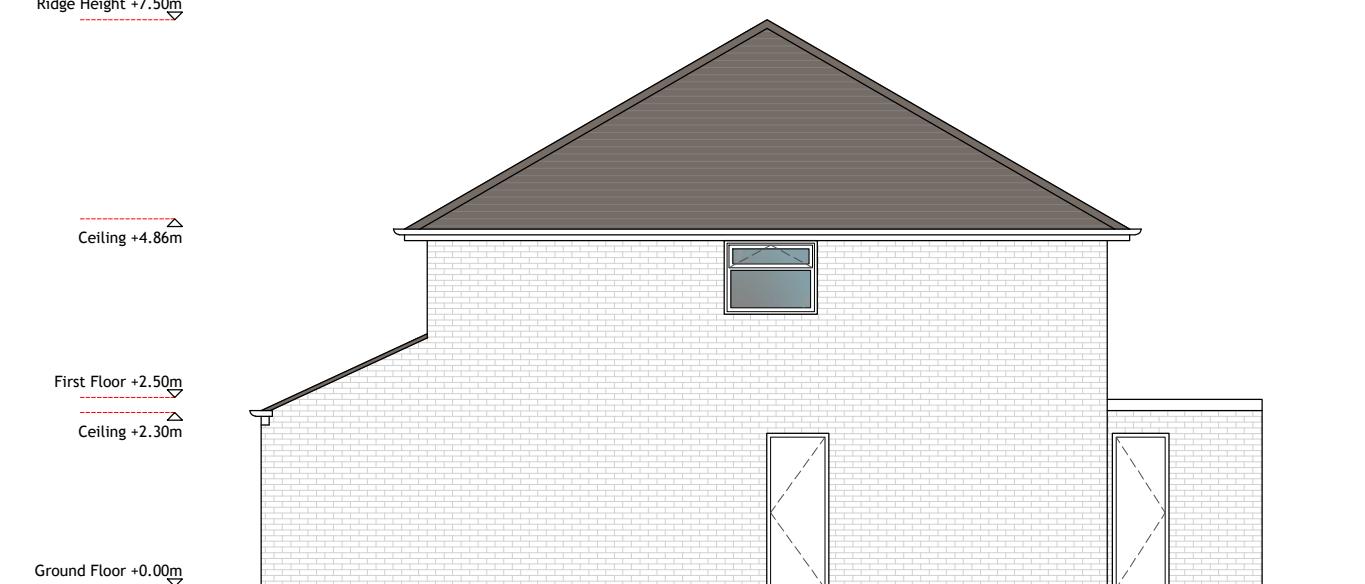

Existing LHS Elevation
Scale 1:100

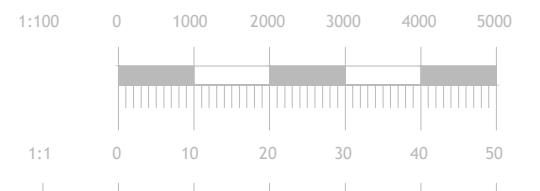

Project No.	AR0488		
Dwg No.	AR-PL-1003		
Revision	-		
Scale at A3	1:100		
Date	13-12-21		
Designed	SS	Checked	AC
Drawn	SS	Approved	AC