









SPECIFICATIONS

All dimensions to be checked & agreed on site prior to commencement of works & ordering of materials. Any discrepancies to be reported to Trivedi & Trivedi immediately. It is acknowledged that there may be alterations to the original plan to suit local authority amendments until building control plan approval is obtained, thus it is advised that building work is not commenced until building control approval is obtained. Refer to Structural engineers drawings and details for structural and construction details, including structural details, drawings and calculations.

Copyright in design and this drawing is the property of Trivedi & Trivedi

Reproduction in whole or in part is forbidden without written sanction of Trivedi & Trivedi.

Print out to actual size. Do not scale from this drawing.

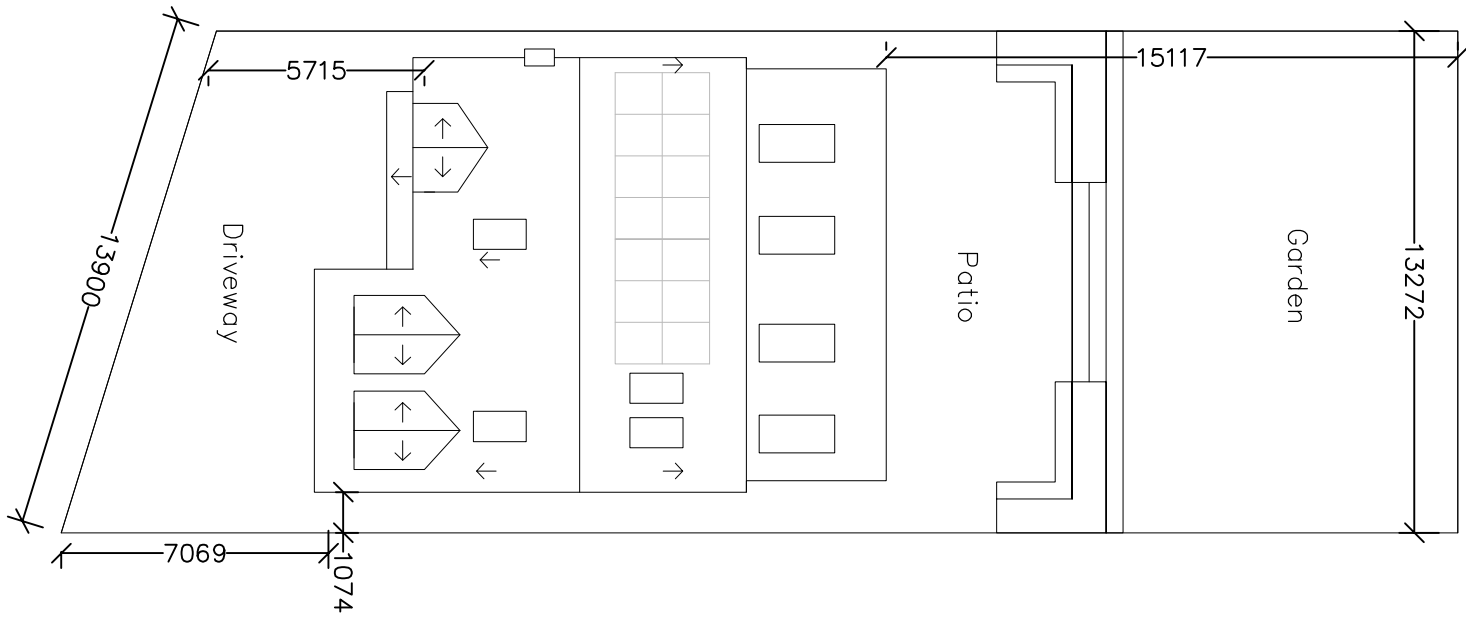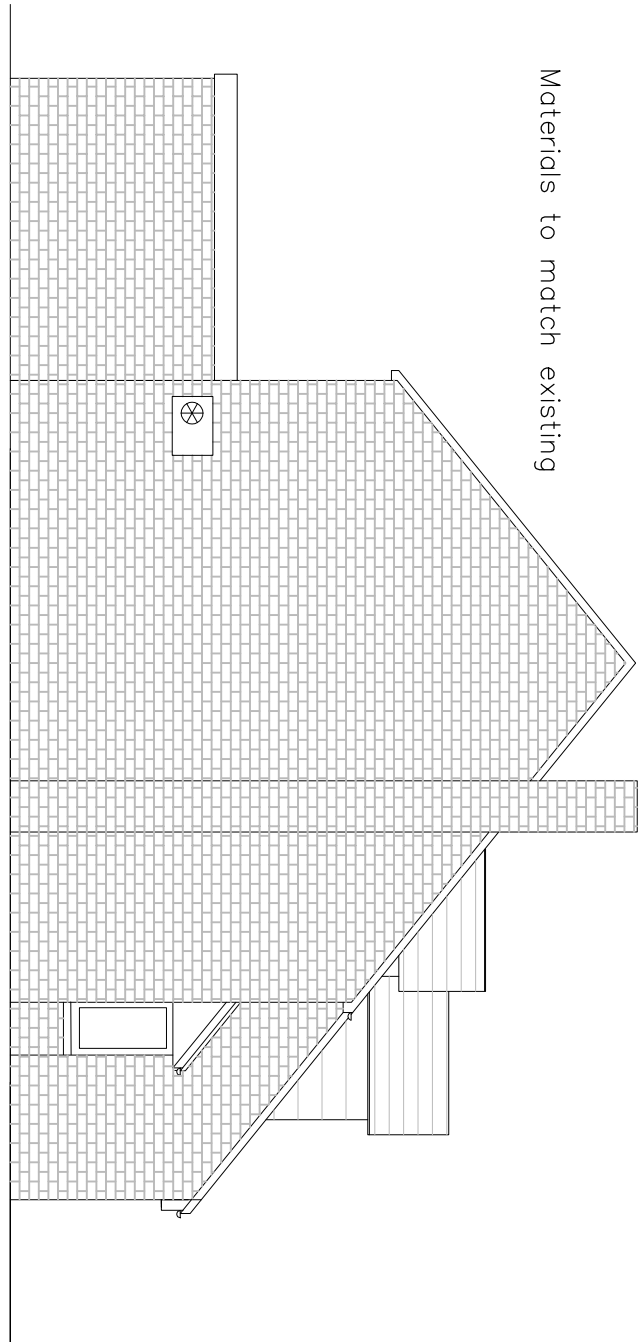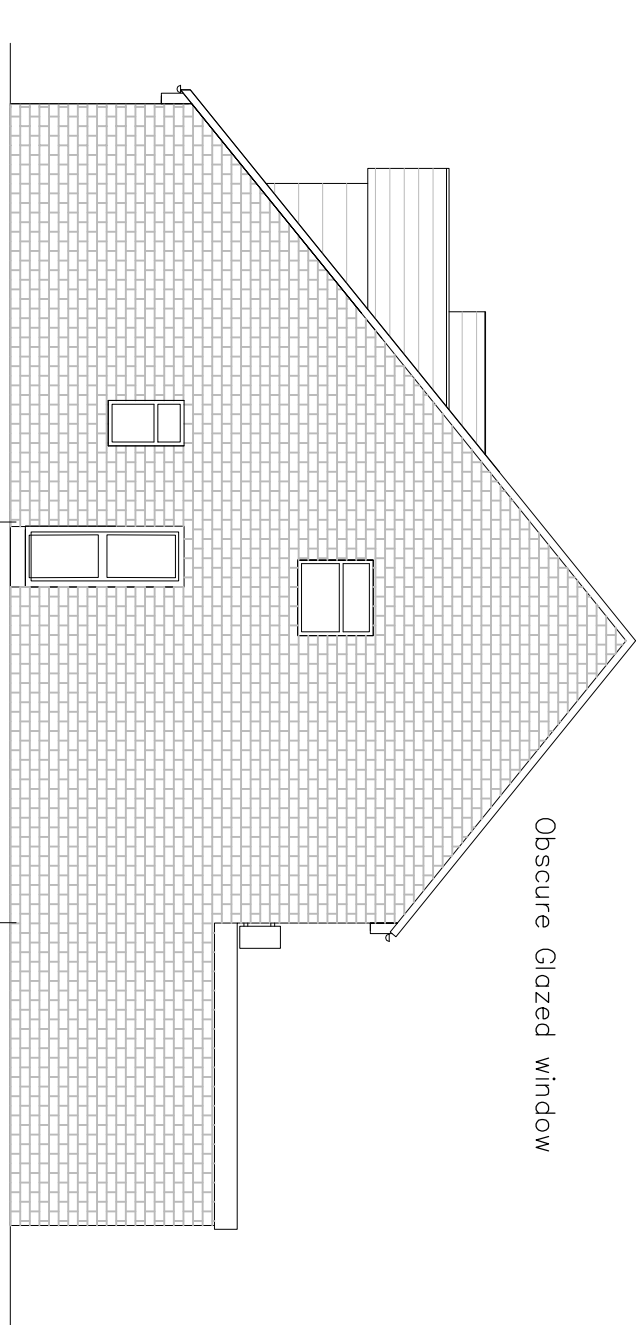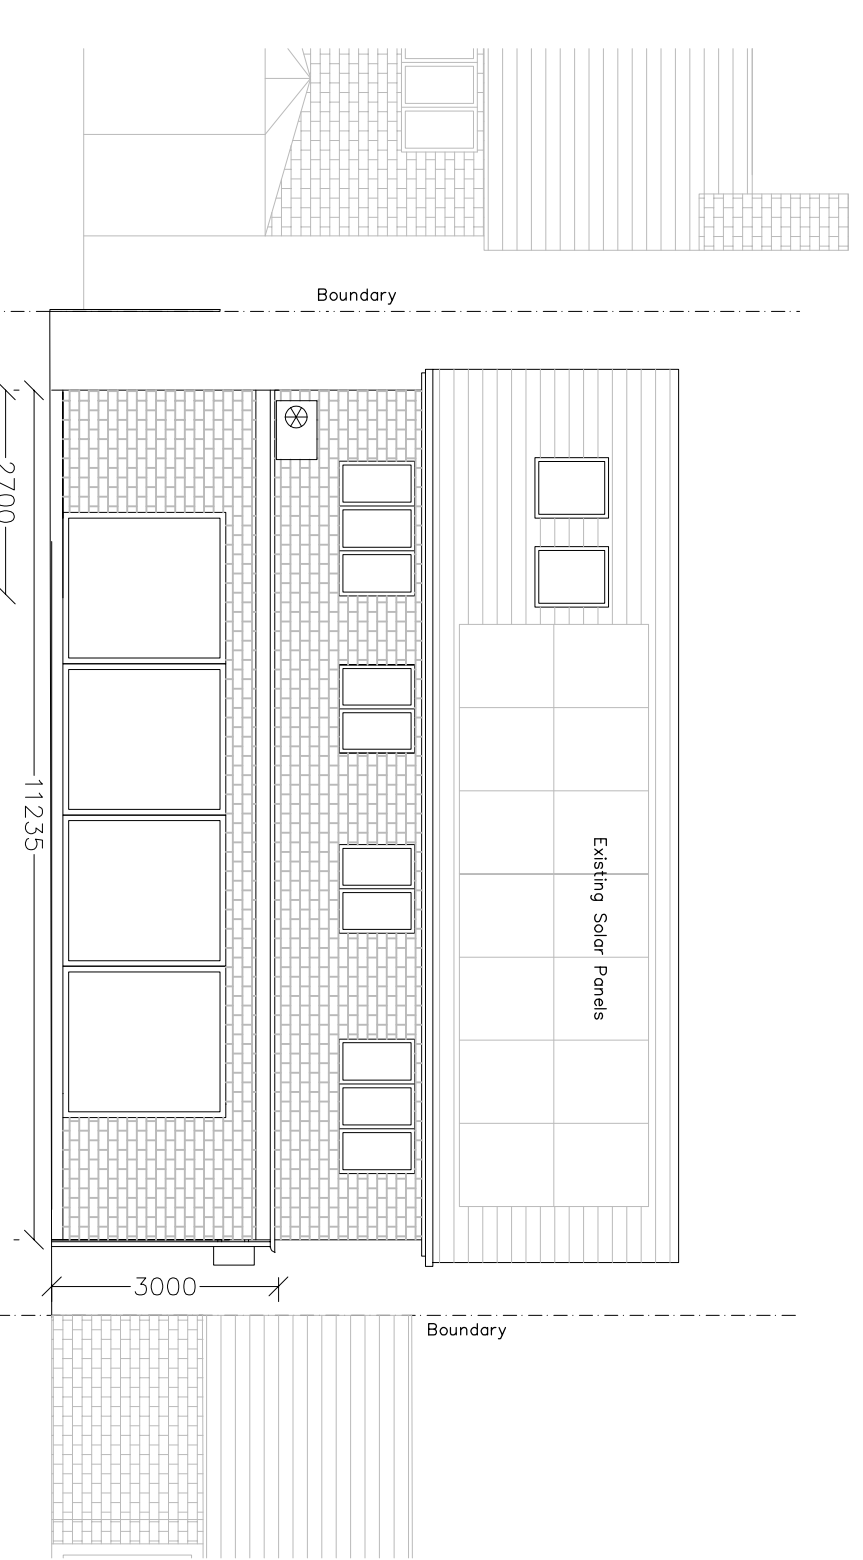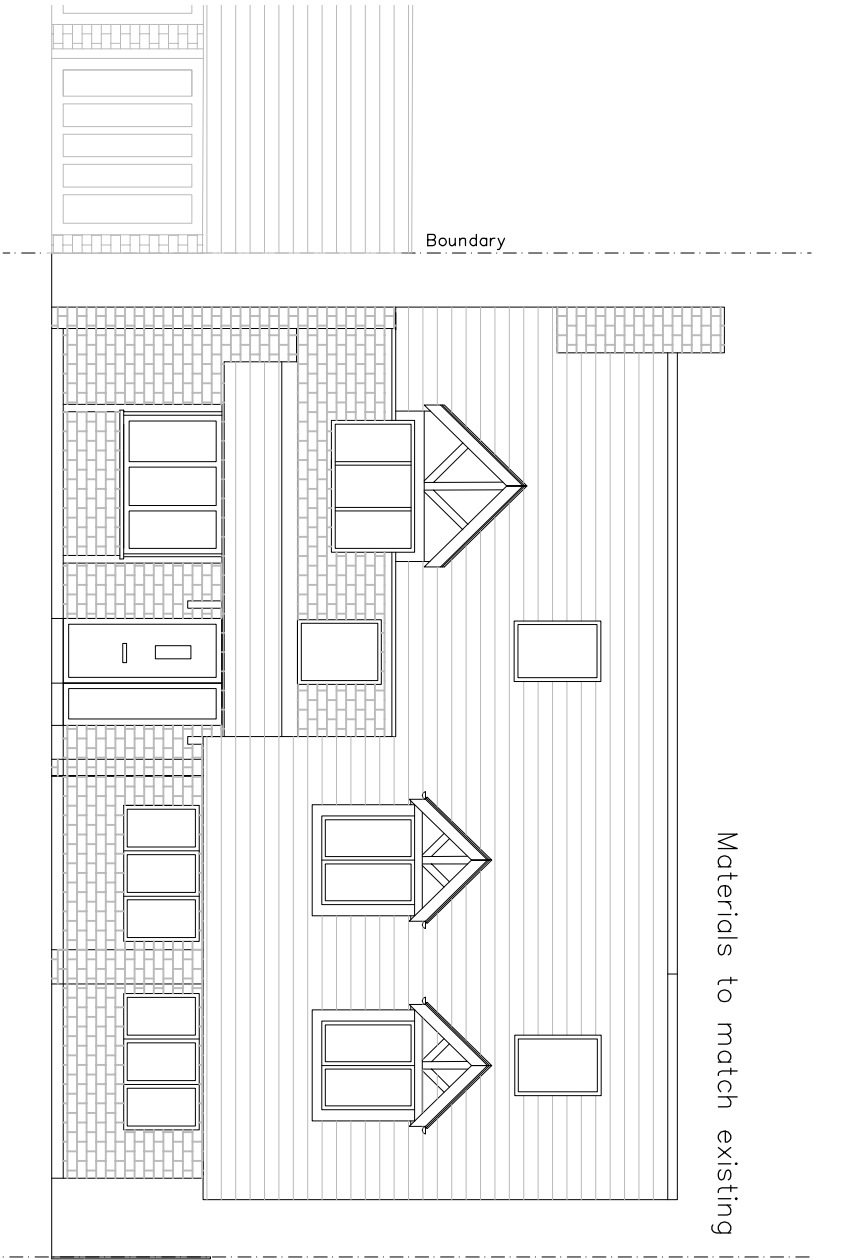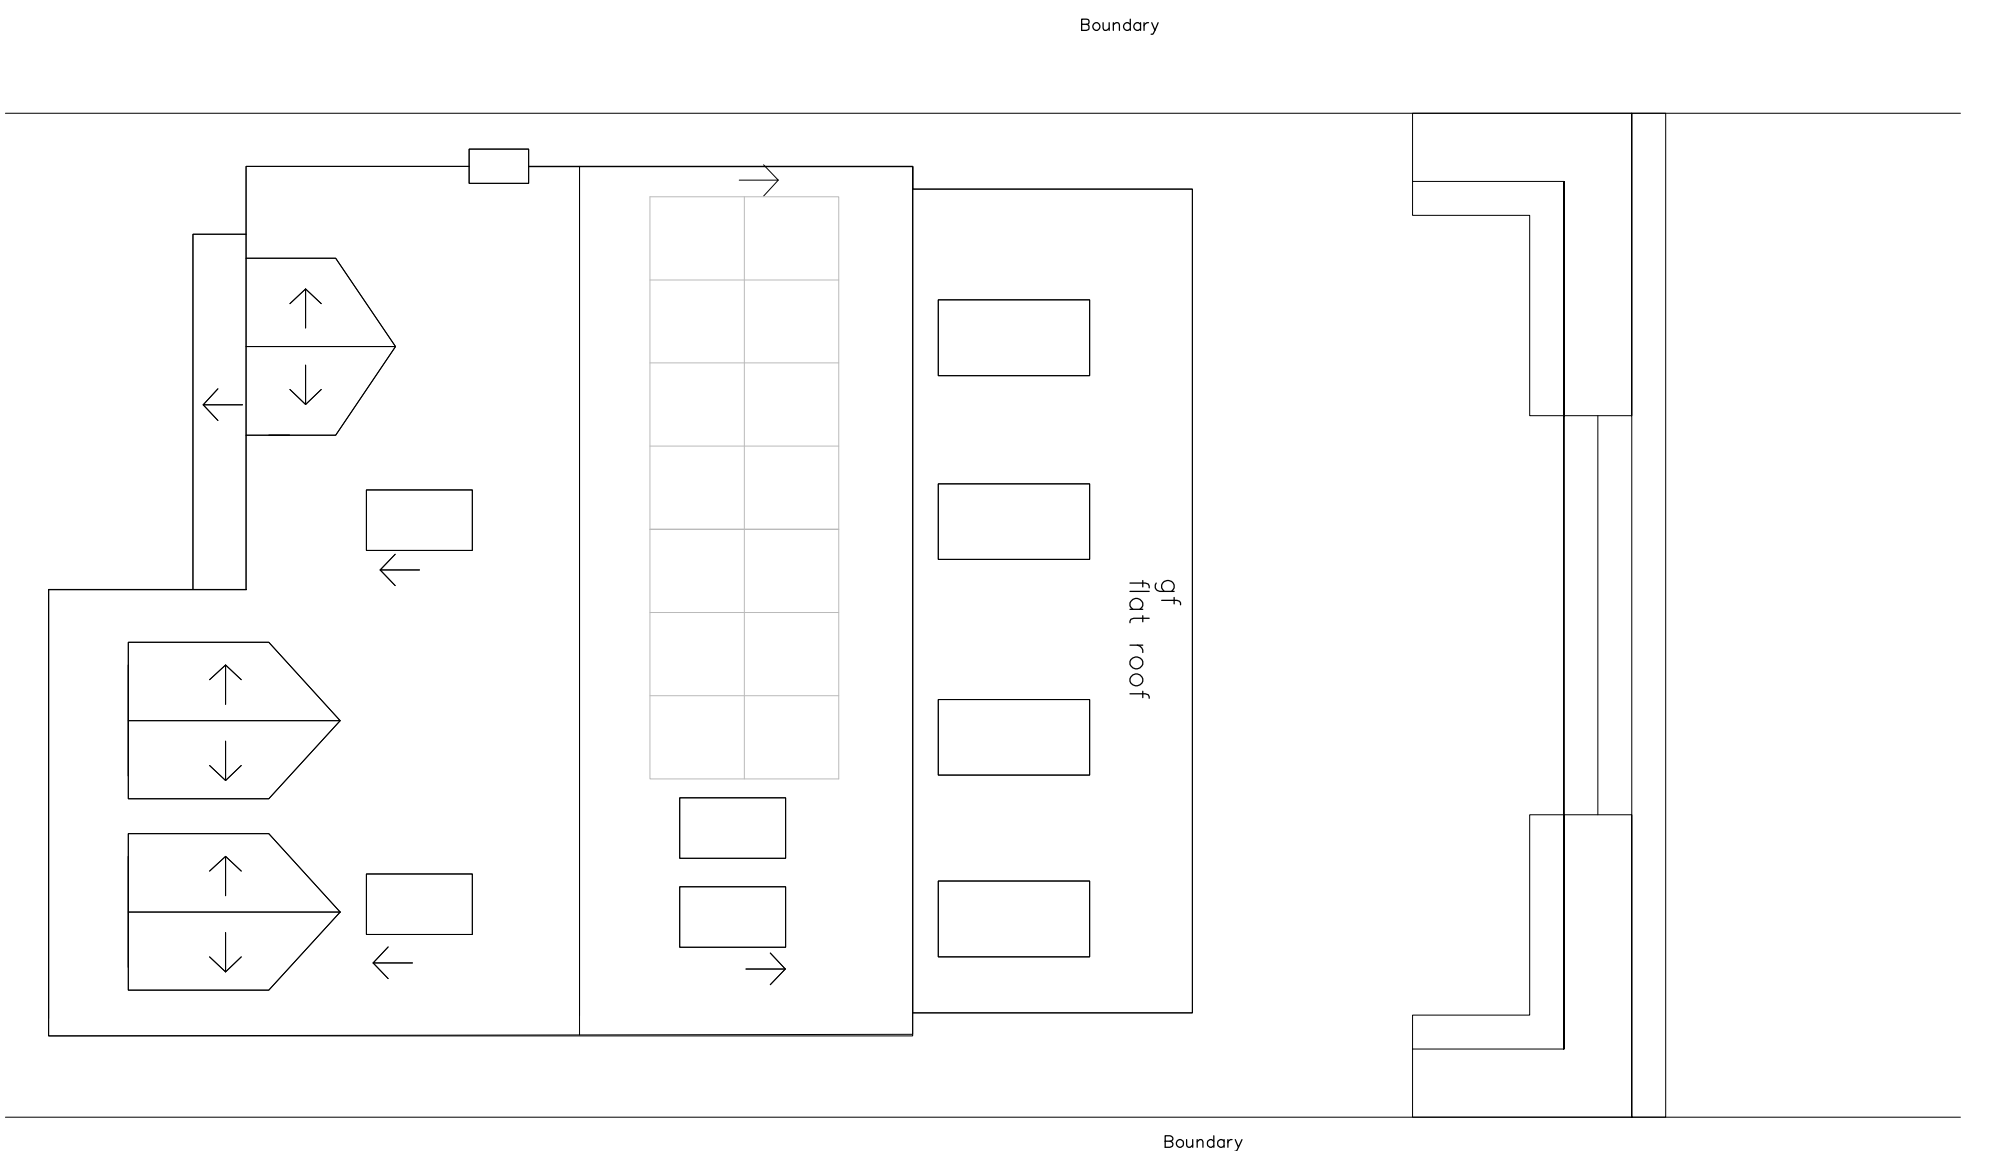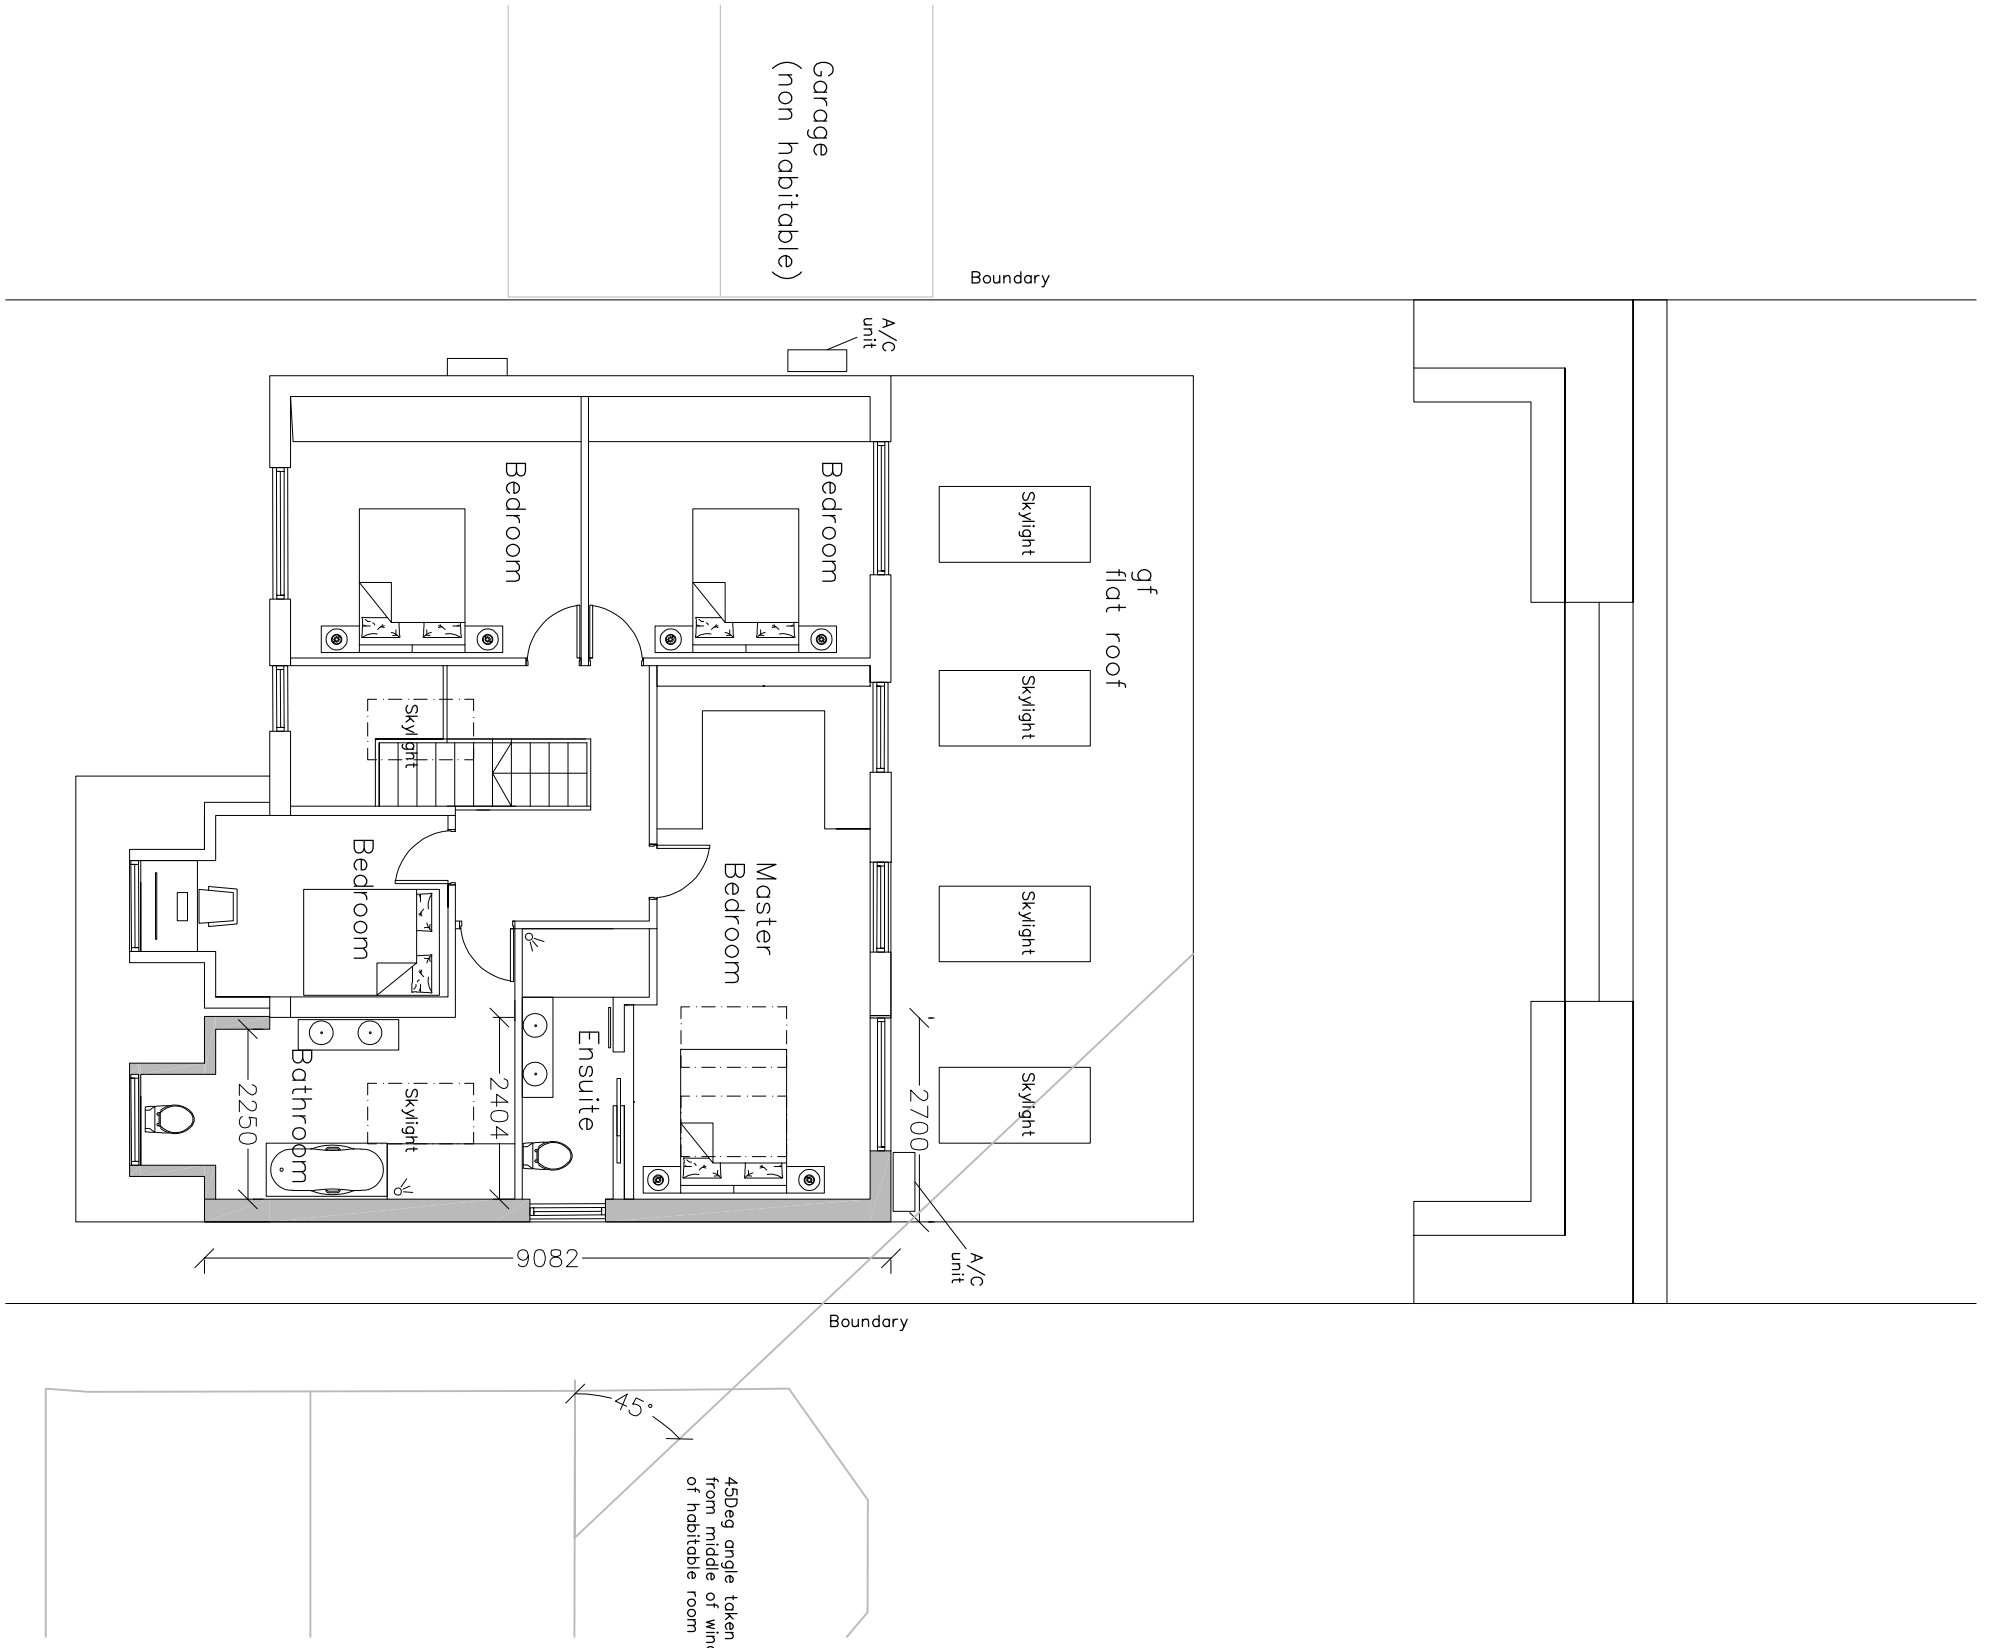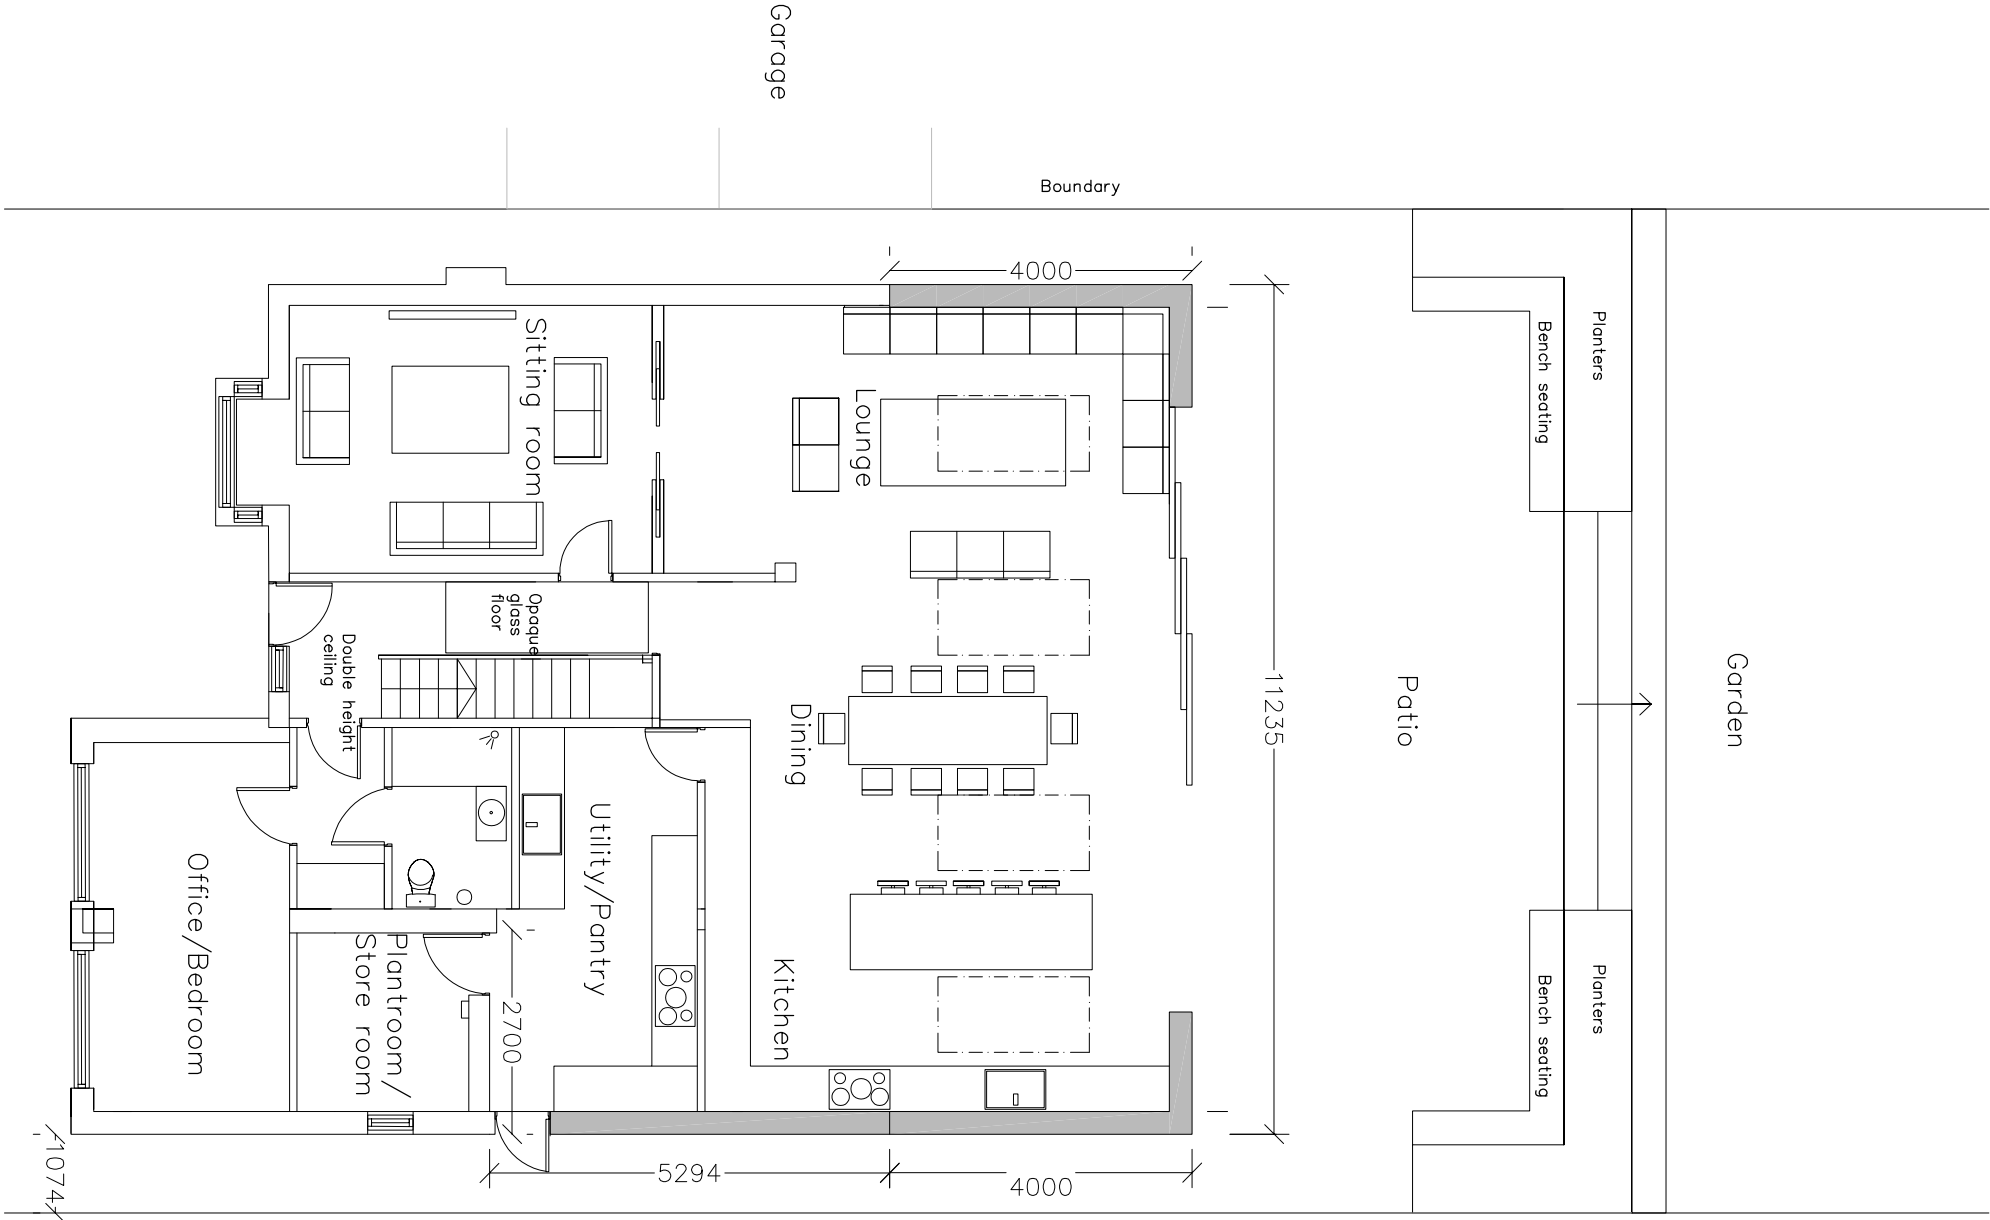

Revision:


TRIVEDI & TRIVEDI

Architecture – Interior Design

166 London Road
Southend-on-Sea
Essex
SS1 1PH
t:01702 831724
e:info@trivediandtrivedi.com
www.trivediandtrivedi.com

CLIENT

Proposed Site Plan

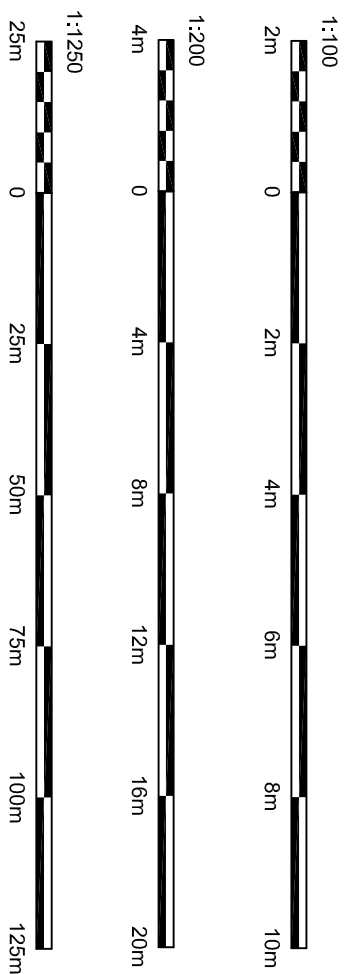

SCALE	DATE	DRAWN BY	DESIGNER
1:100	7/2025	A.T	
DWG No	TITLE	REVISION	STATUS
1094/06/15-2	Proposed	v4	
Planning	Extension		1/2